

- NOT ACCESSIBLE TO PUBLIC
- PUBLIC AREA
- MUSIC STAGE
- DANCEFLOOR
- STAFF ONLY
- MUSTER POINT
- + WELFARE / FIRST AID ROOM
- P SECURITY
- PEDESTRIAN BARRIER

E4

E5


E7

E6

E3

E2

E1

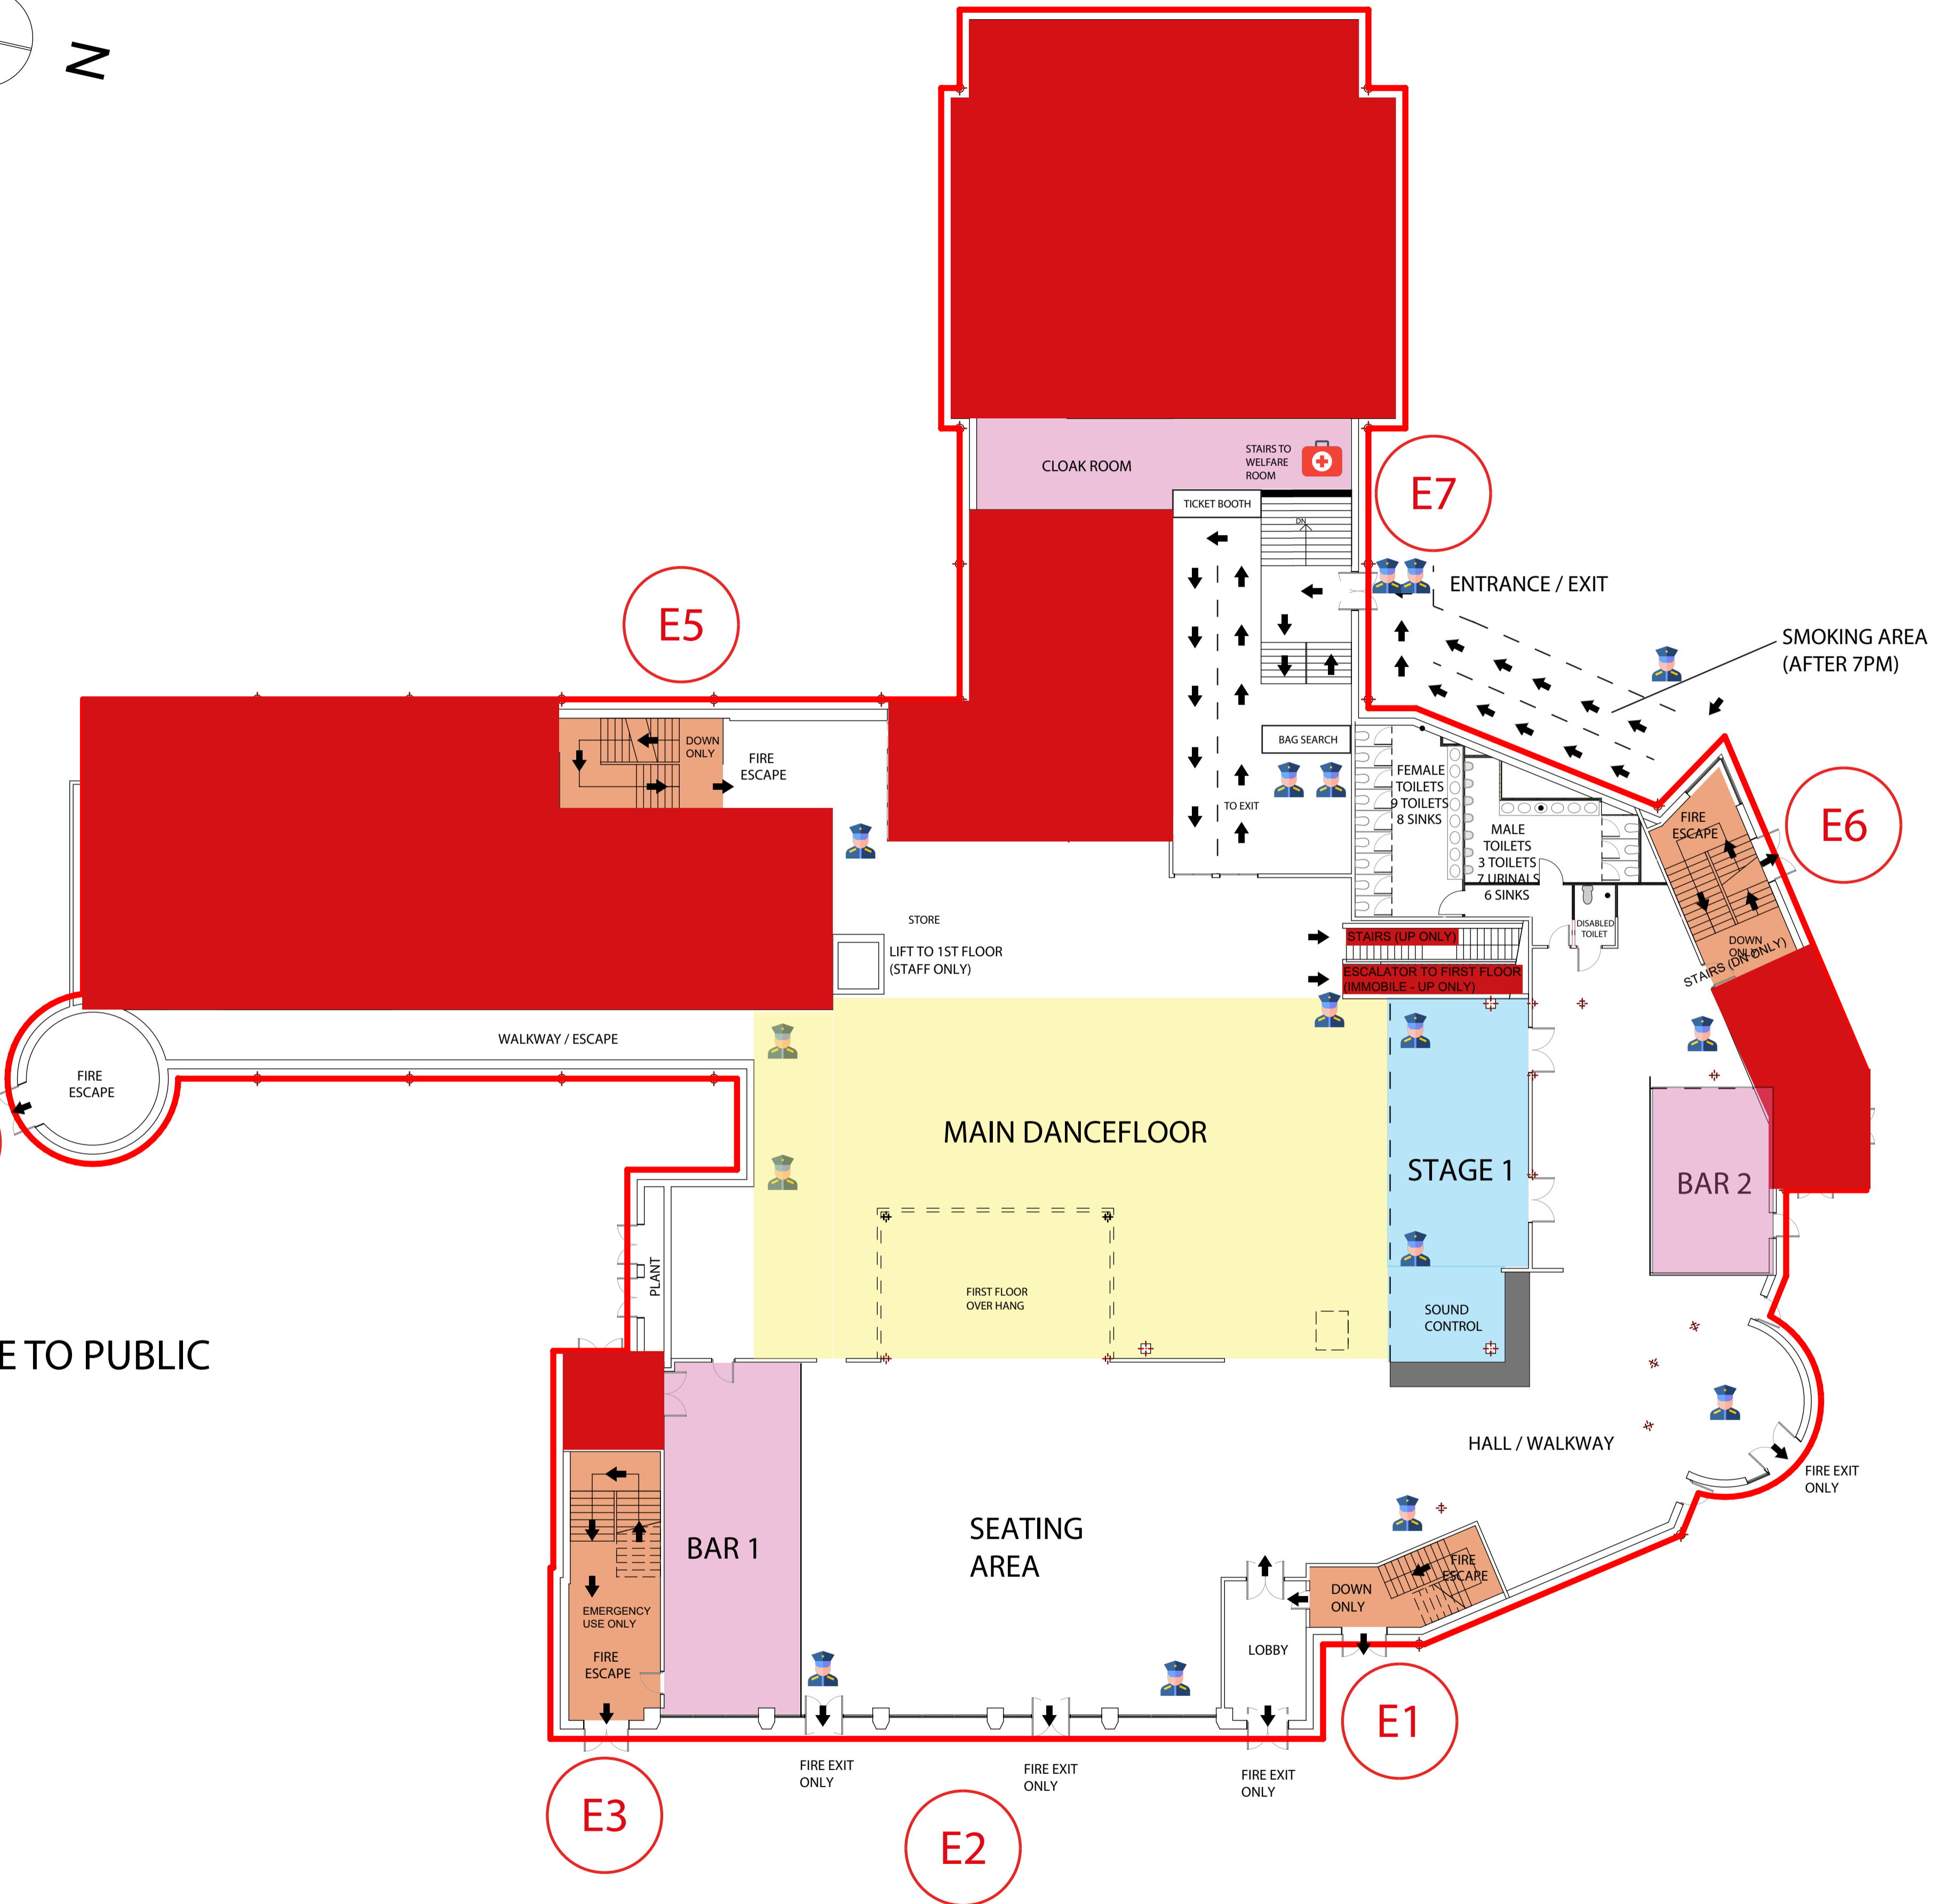

Issue Status		BUILDING WARRANT			 <small>24 Oldmeldrum Road Newmachar Aberdeen AB21 0PJ</small>		
Project Details		PINZ BOWLING LTD 1A Beach Esplanade Aberdeen AB24 5NS					
Drawing Title		Existing & Proposed Ground Floor Plan			<small>101651 962688 e info@mac-architects.co.uk www.mac-architects.co.uk</small>		
Scale at A1	Date	Drawn	Checked	Approved	Job No.	Drawing No.	Rev.
1:200	15.03.18	JC	EM	BM	320	320(BW)002	-