



Planning Development Management Committee

Erection of 2no. dwelling houses with associated works

19 South Avenue, Cults

220584/DPP


Location Plan



Aerial Photo



Proposed site layout and floorplans

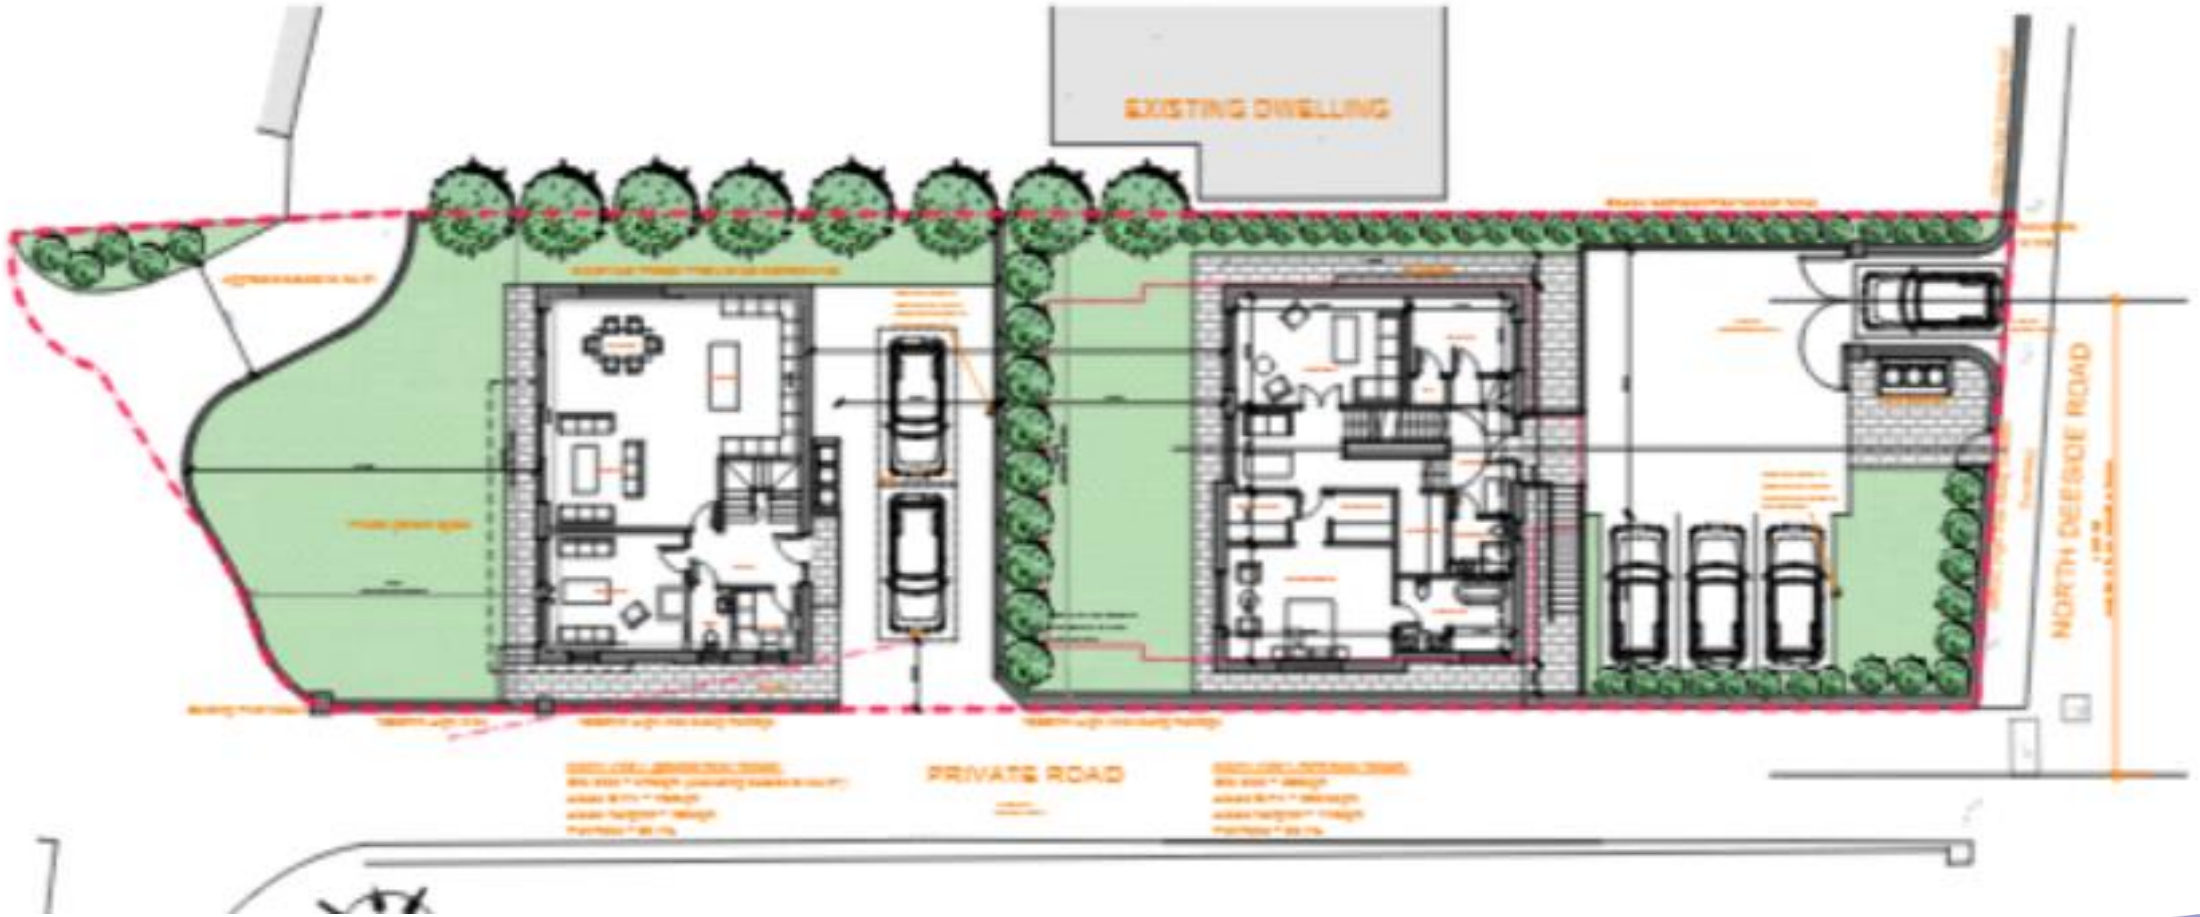


Proposed elevations Plot 1




North



South

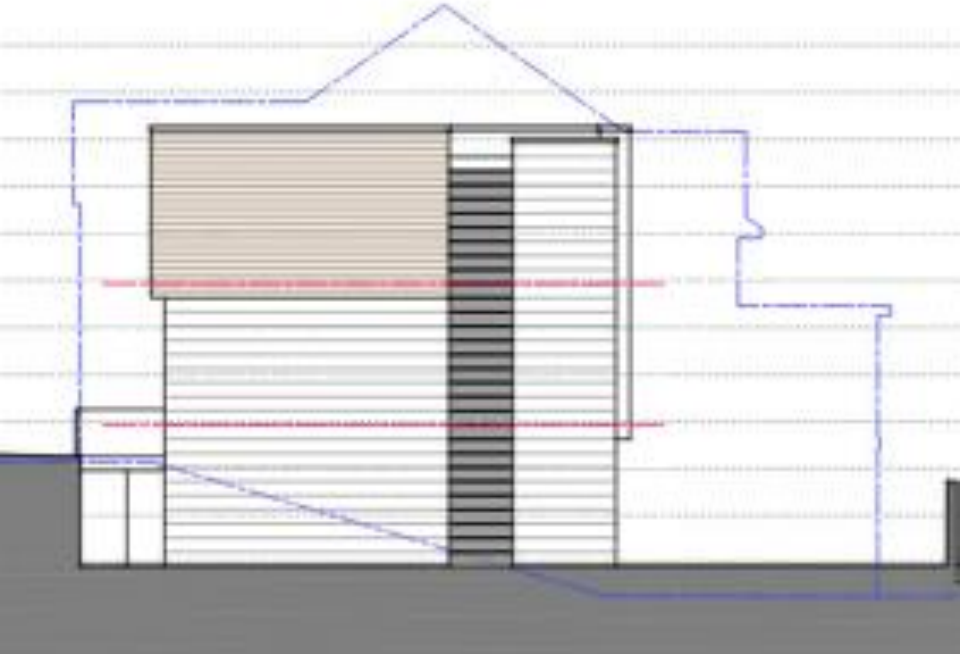

West

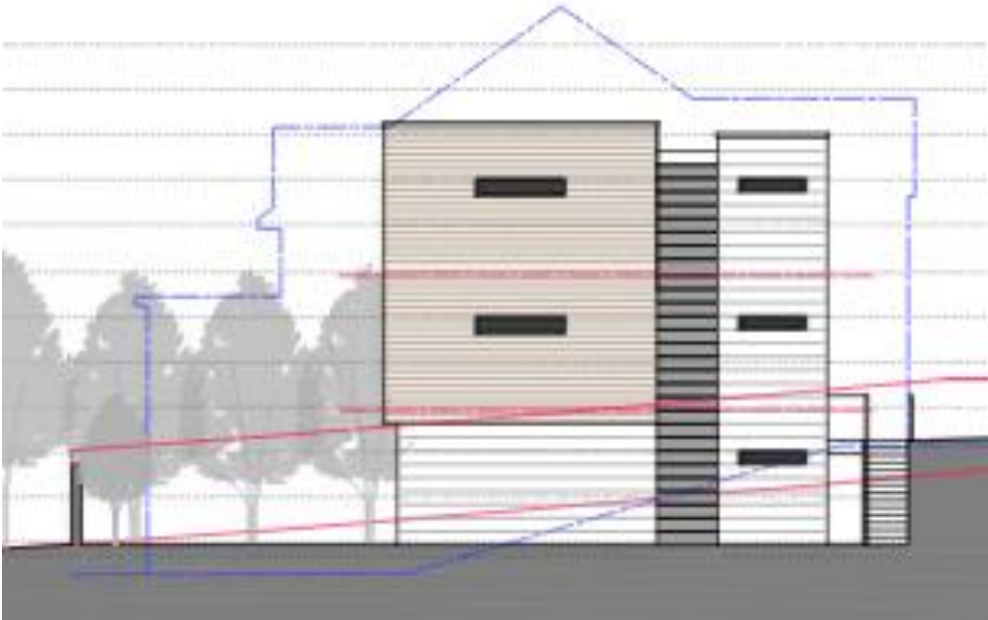

East

Proposed elevations Plot 2



North



South




West




East

Elevation/section from North Deeside Road

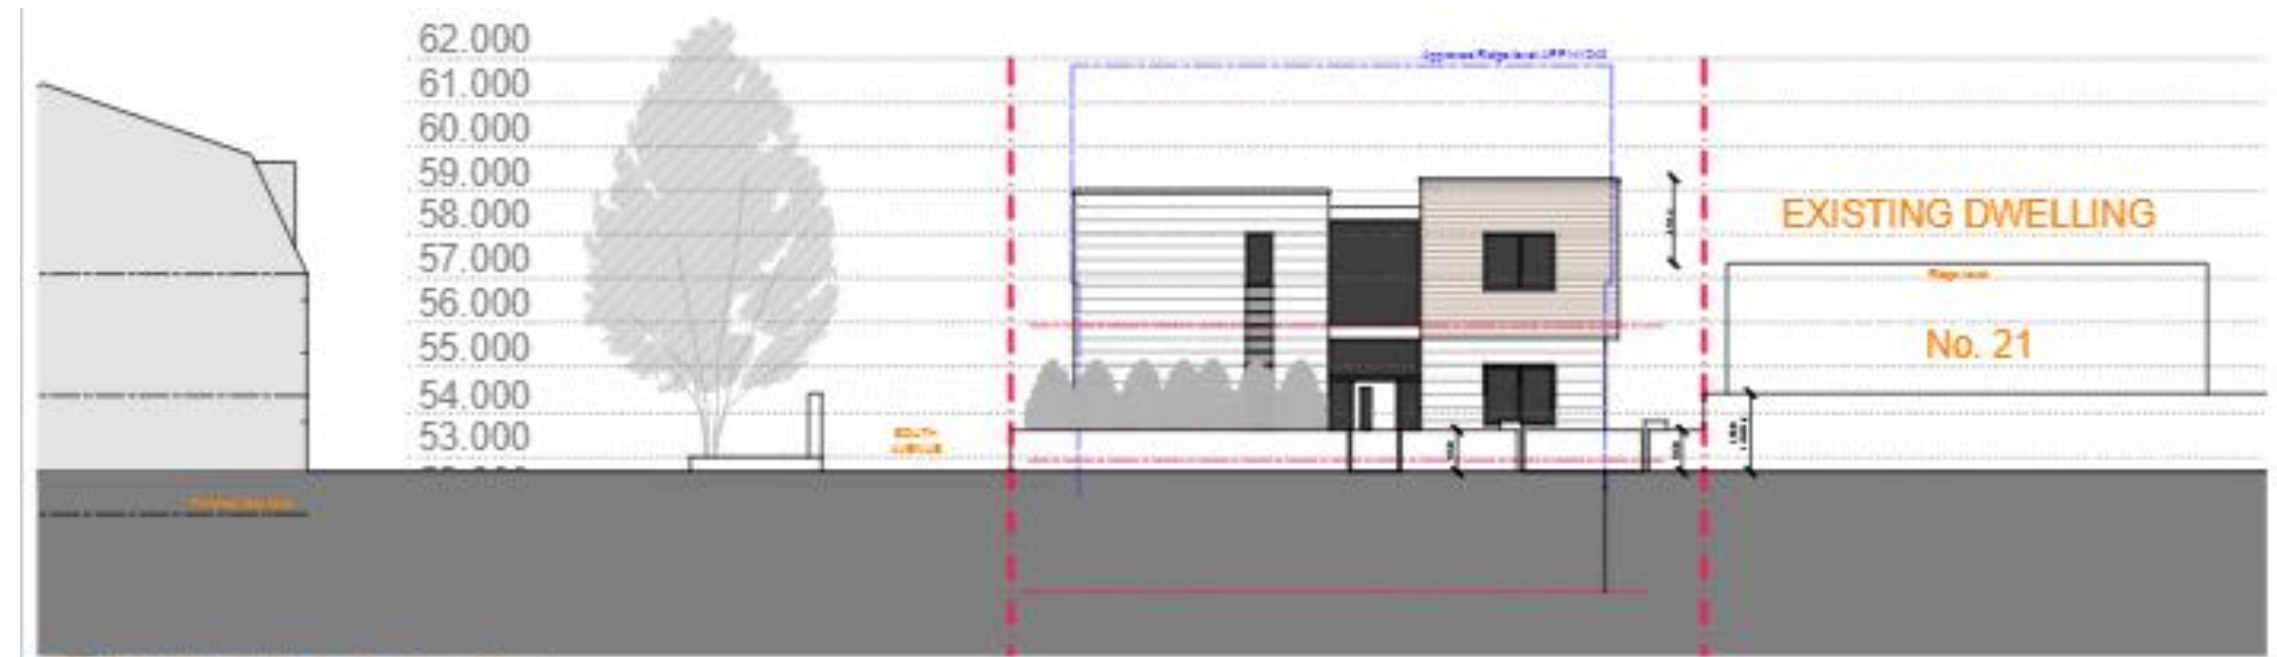


NORTH ELEVATION HOUSE 1 - (from North Deeside Road)
Scale 1:100


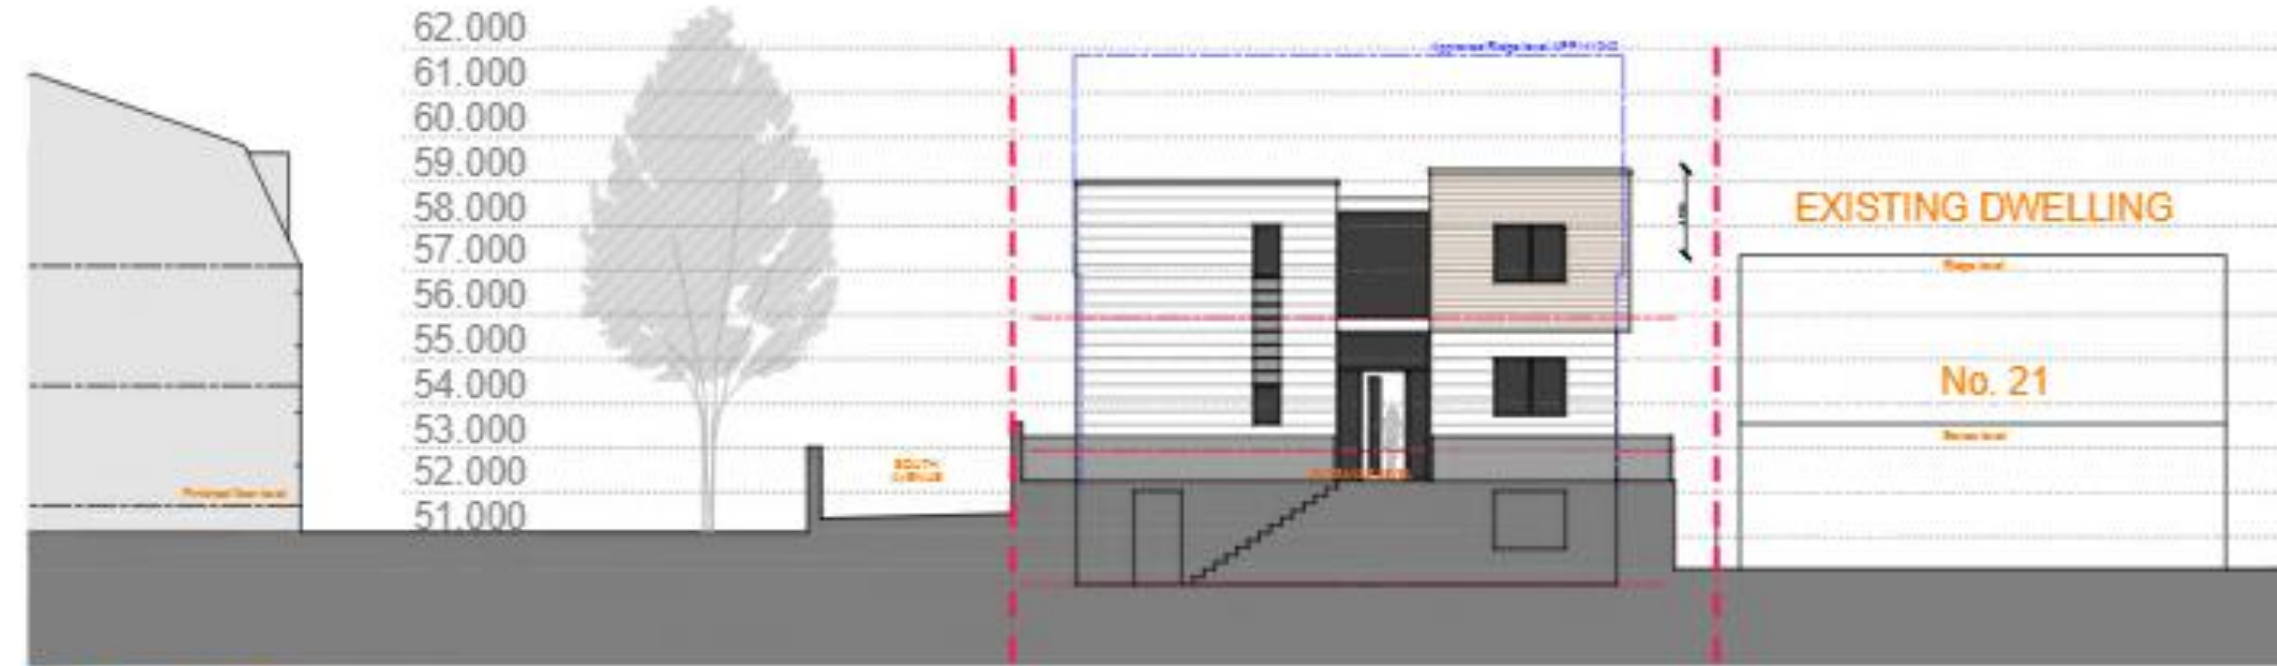


NORTH ELEVATION HOUSE 1
Scale 1:100

Elevations/section from South Avenue

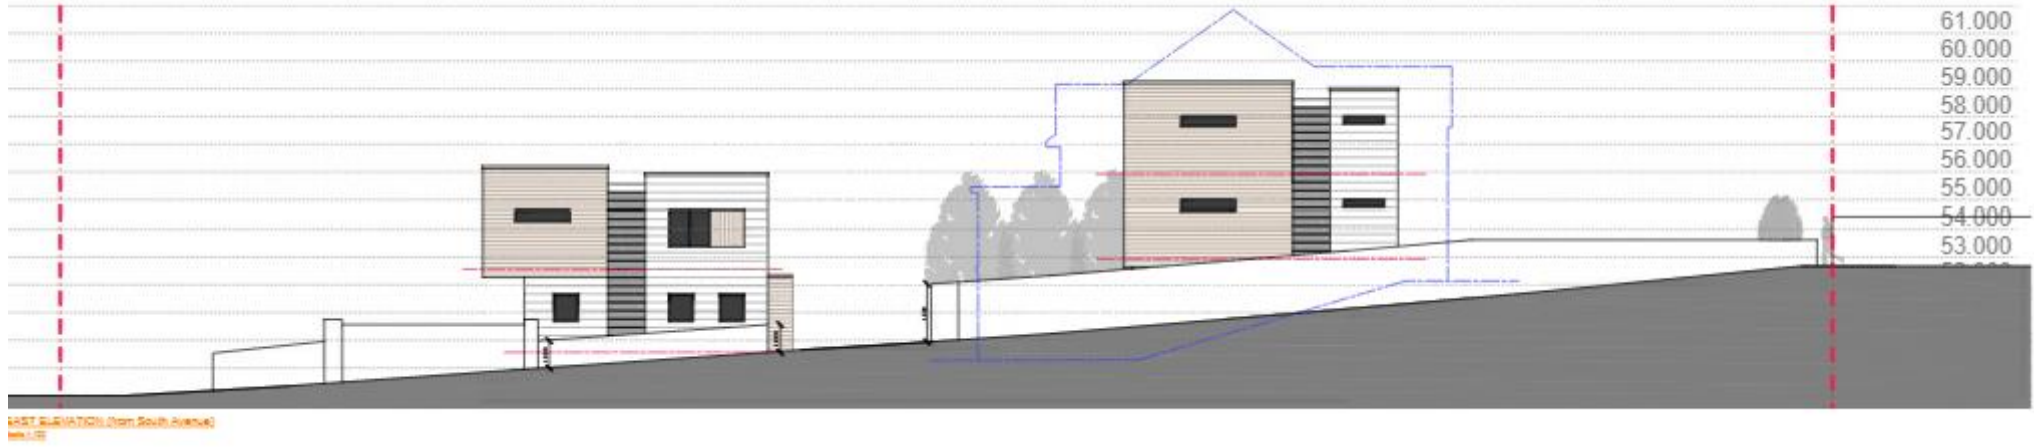

Elevations/ Sections from 21 South Avenue

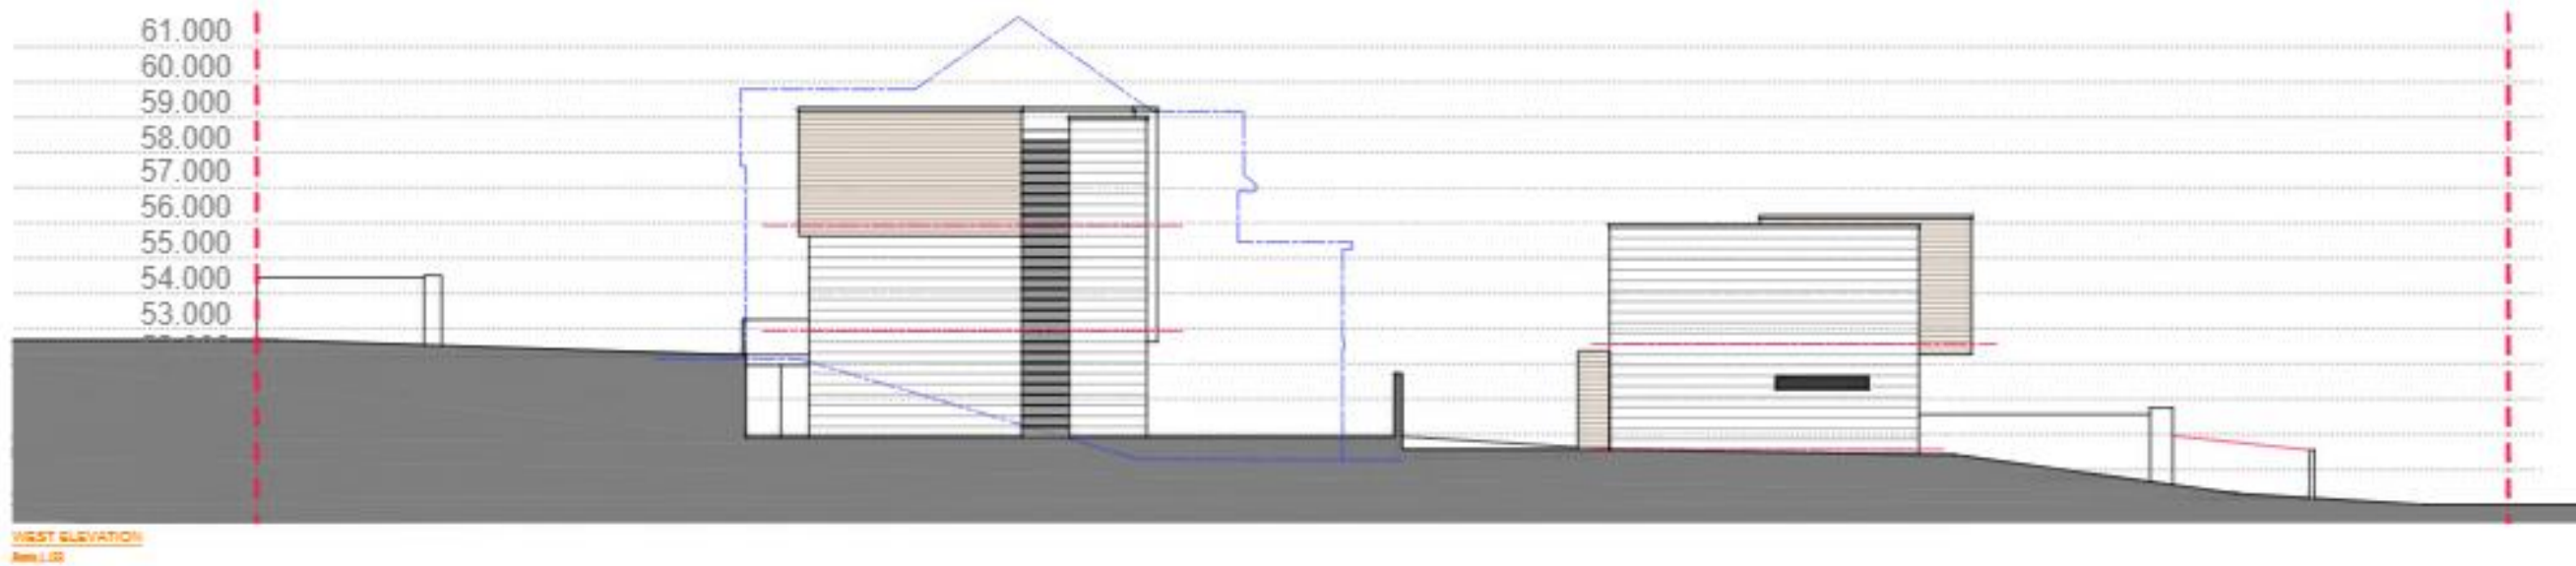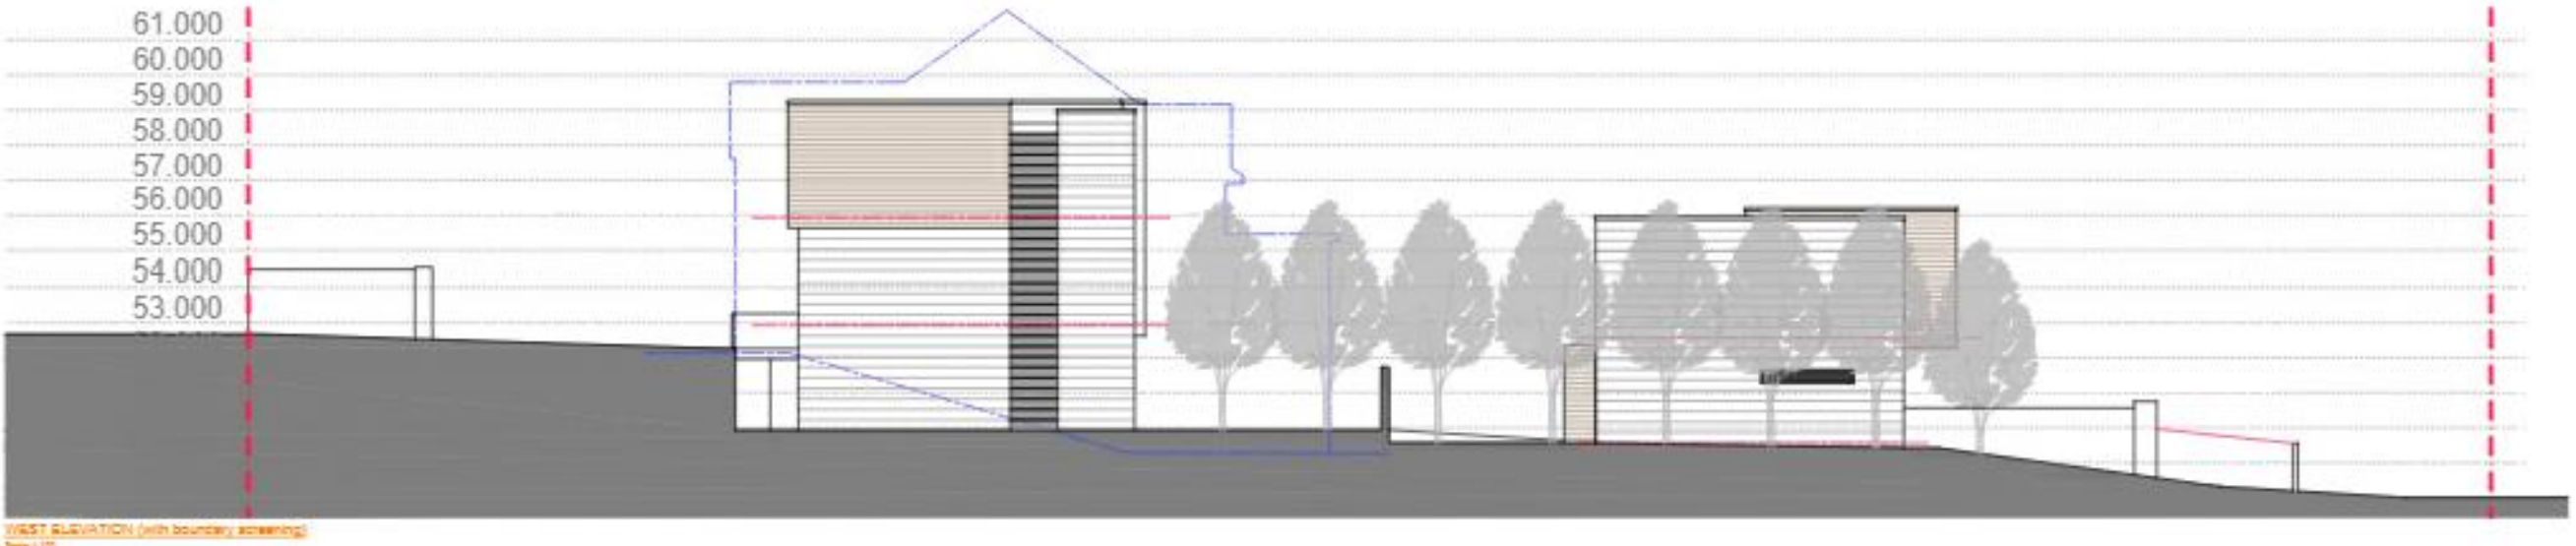

View along North Deeside Road



Application site and view along North Deeside Road



