


basement 1:50

ground floor accessible wc 1:20

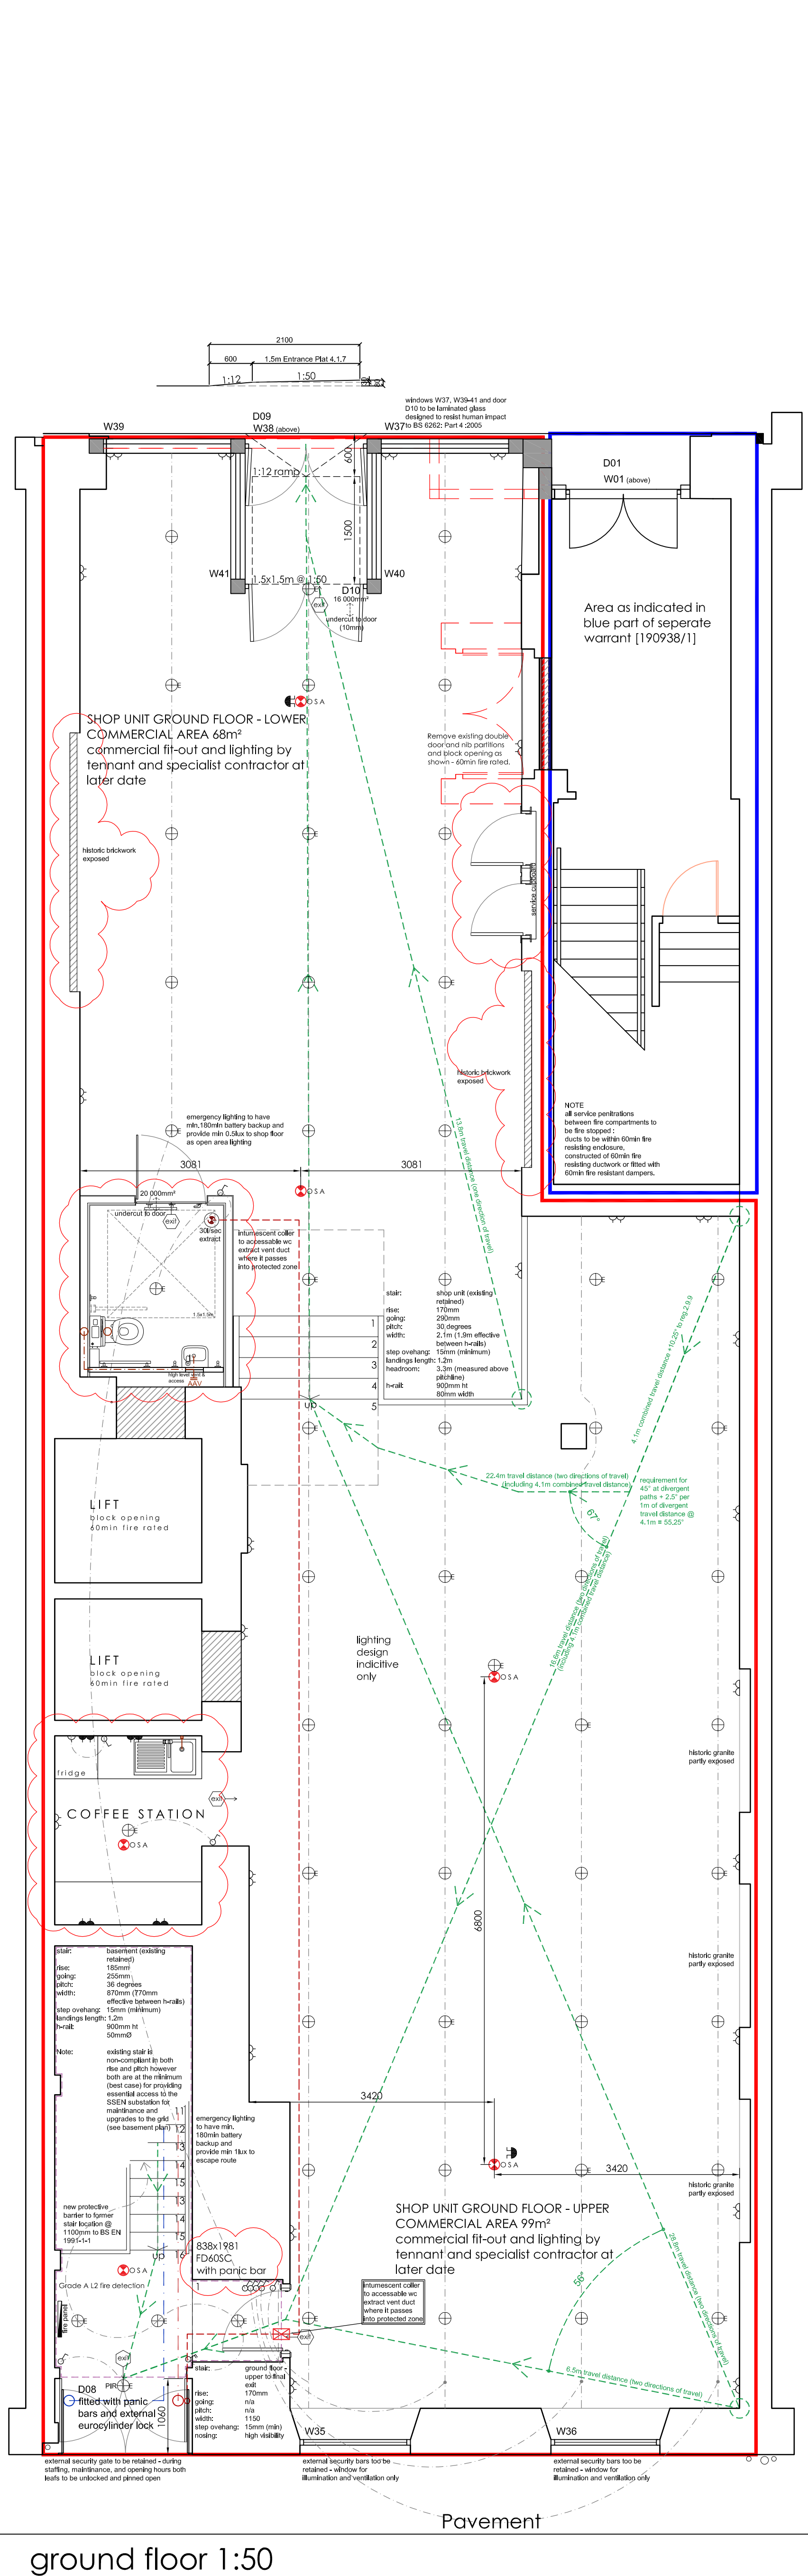

ground floor 1:50

revision e	25.09.25	amendments prior to competition
revision d	12.02.25	amendments following client instruction
revision c	10.02.24	change from mag lock to panic bar at rear fire escape door
revision b	25.07.24	amendments to TO.01
revision a	15.02.24	entrance ramp, plot & etcetera

scale 1:50 a1

graham mitchell architects

basement & ground floor plans	retail development
13.06.2023	156 union street
revision e	Mr G.Tall
drawing 43	2302

Troupsmill Drumblade Huntly Aberdeenshire AB54 6EU	t: 01224 649949 e: office@gma-aberdeen.co.uk w: gma-aberdeen.co.uk
--	--

© this drawing is subject to copyright and remains the property of graham mitchell architect ltd.
contractor to check dimensions. if any problems arise contact architects prior to construction / fabrication.