



PROPOSED BASEMENT PLAN

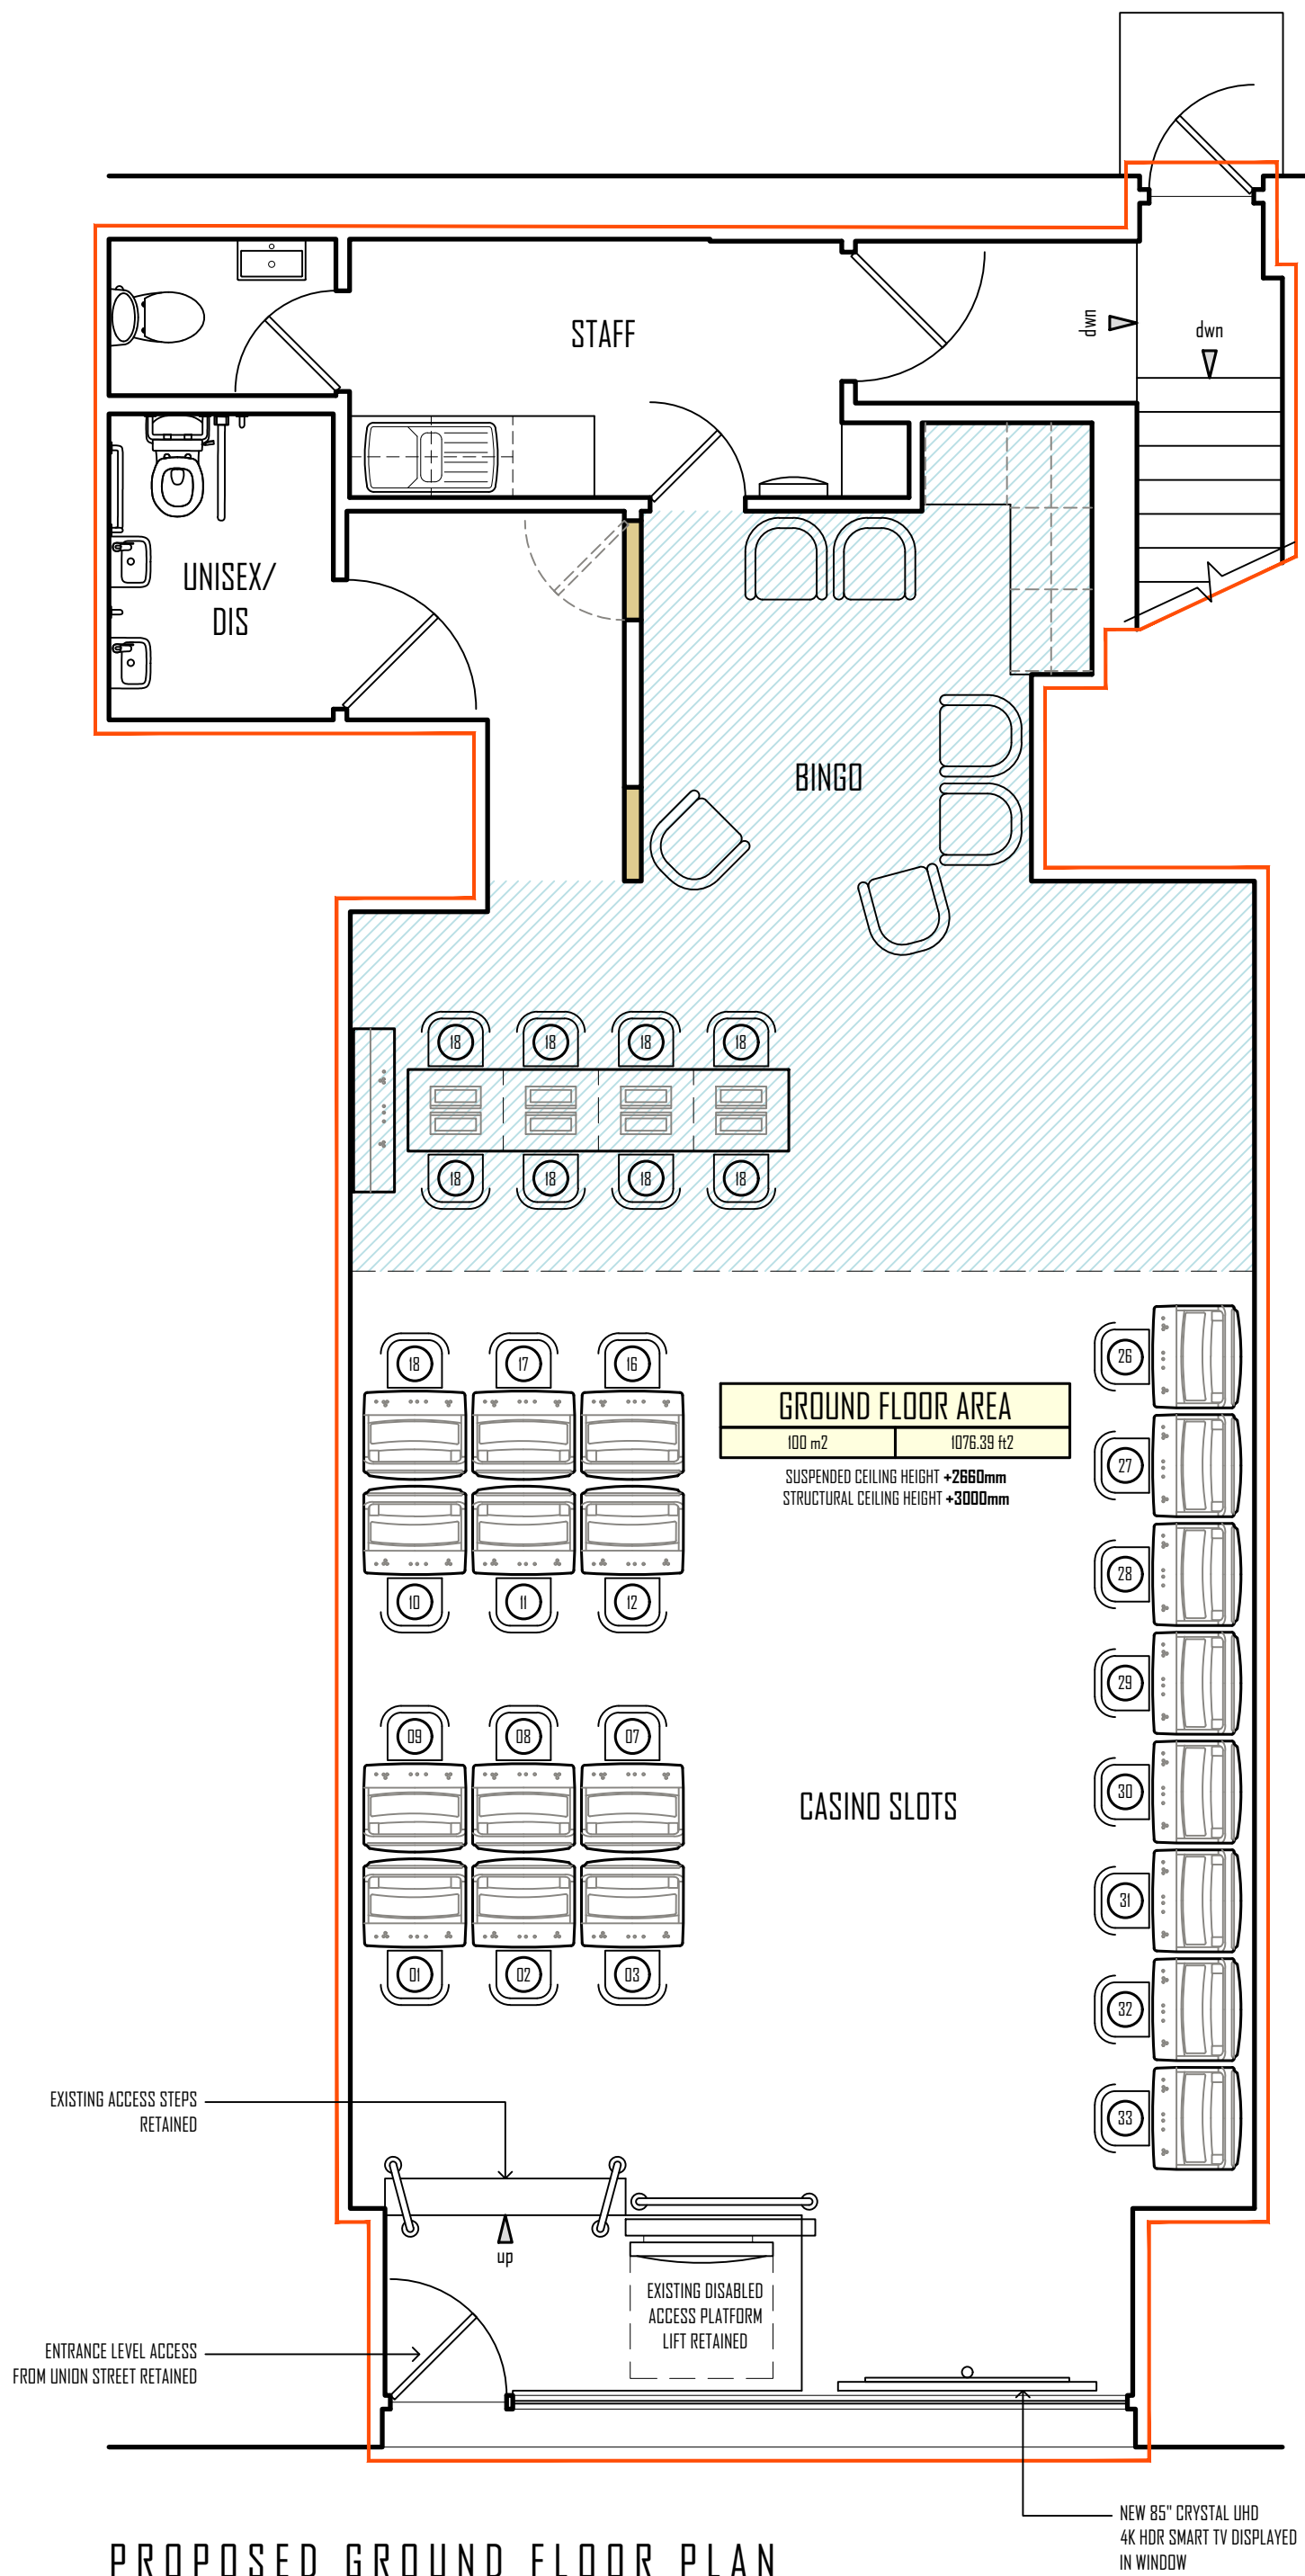

PROPOSED GROUND FLOOR PLAN

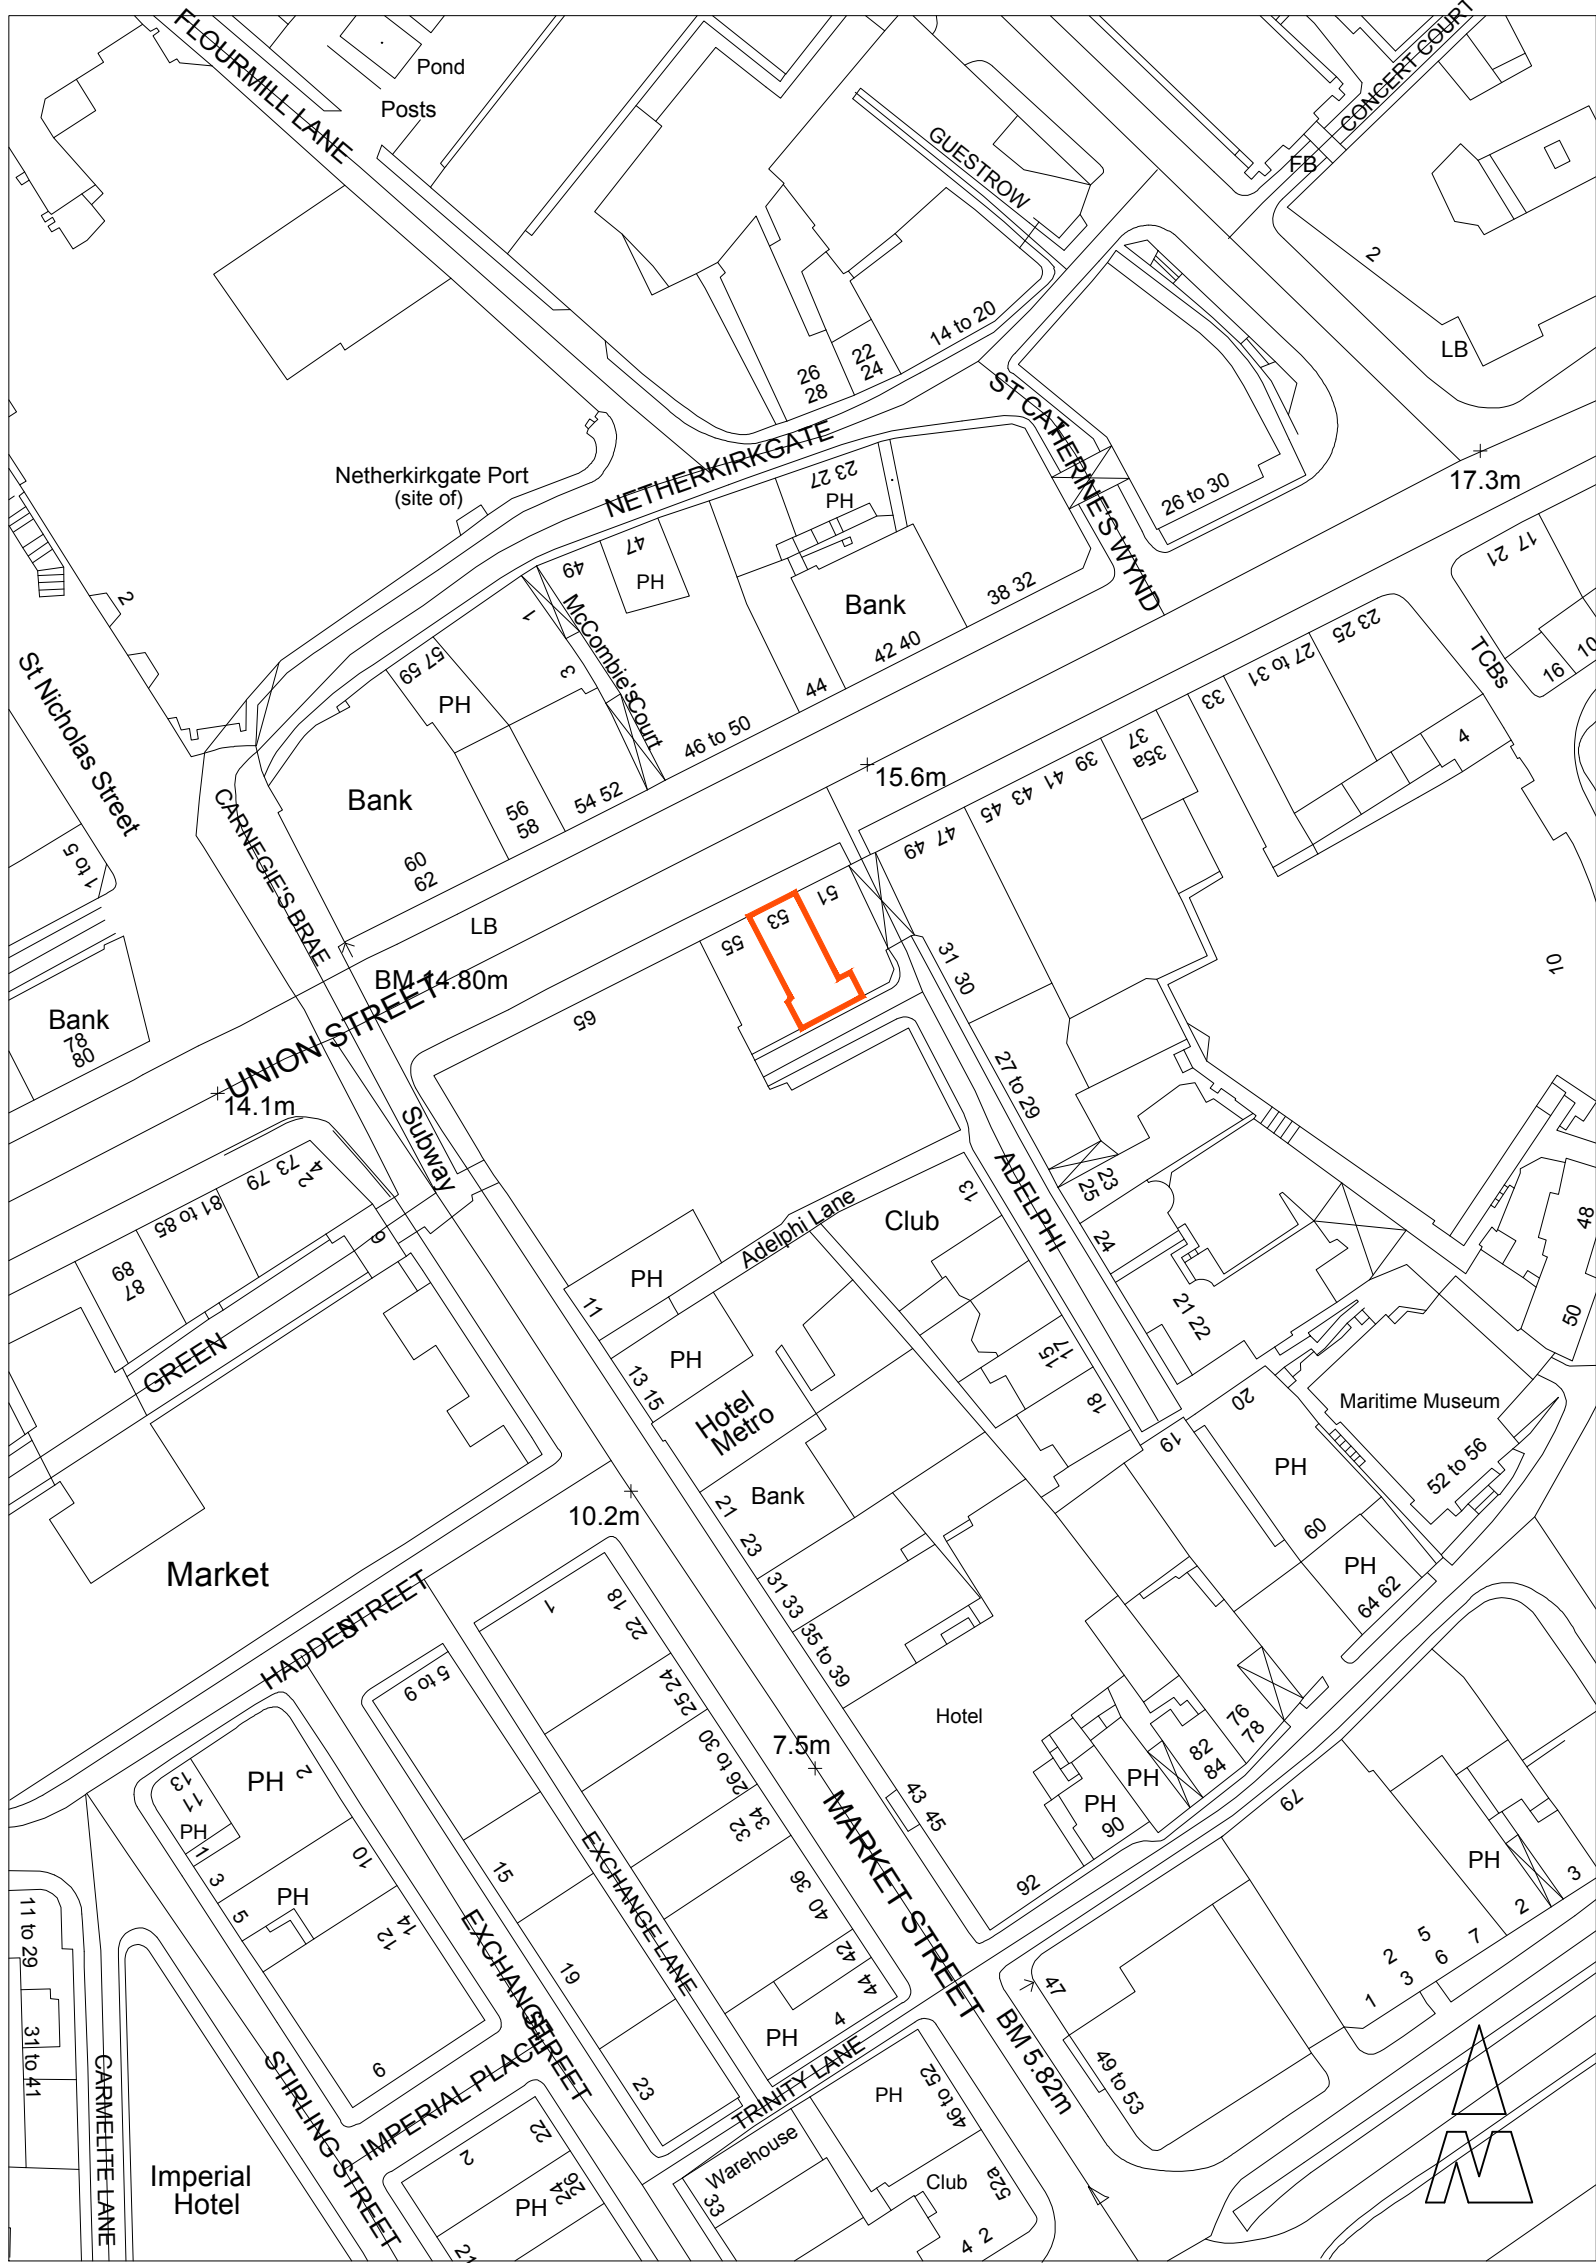

LOCATION PLAN 1:1000 @ A1

FITZGERALD + ASSOCIATES LTD Chartered Architectural Practice 53 Albert Street Aberdeen AB25 1XT info@fitzgeraldassociates.co.uk +44 (0) 1224 933375		
Client :	John Codona Pleasure Fairs	
Project :	Change of Use 53 Union Street, Aberdeen, AB11 5BJ	
Description :	Planning Details Basement + Ground Floor	
Drawn By :	Scale :	Date :
Ewan Campbell	A1 = 1-50	Nov 2024
Project No :	Drawing No :	Rev :
4095	100[P]	A