




Salisbury Terrace (North-East) Elevation

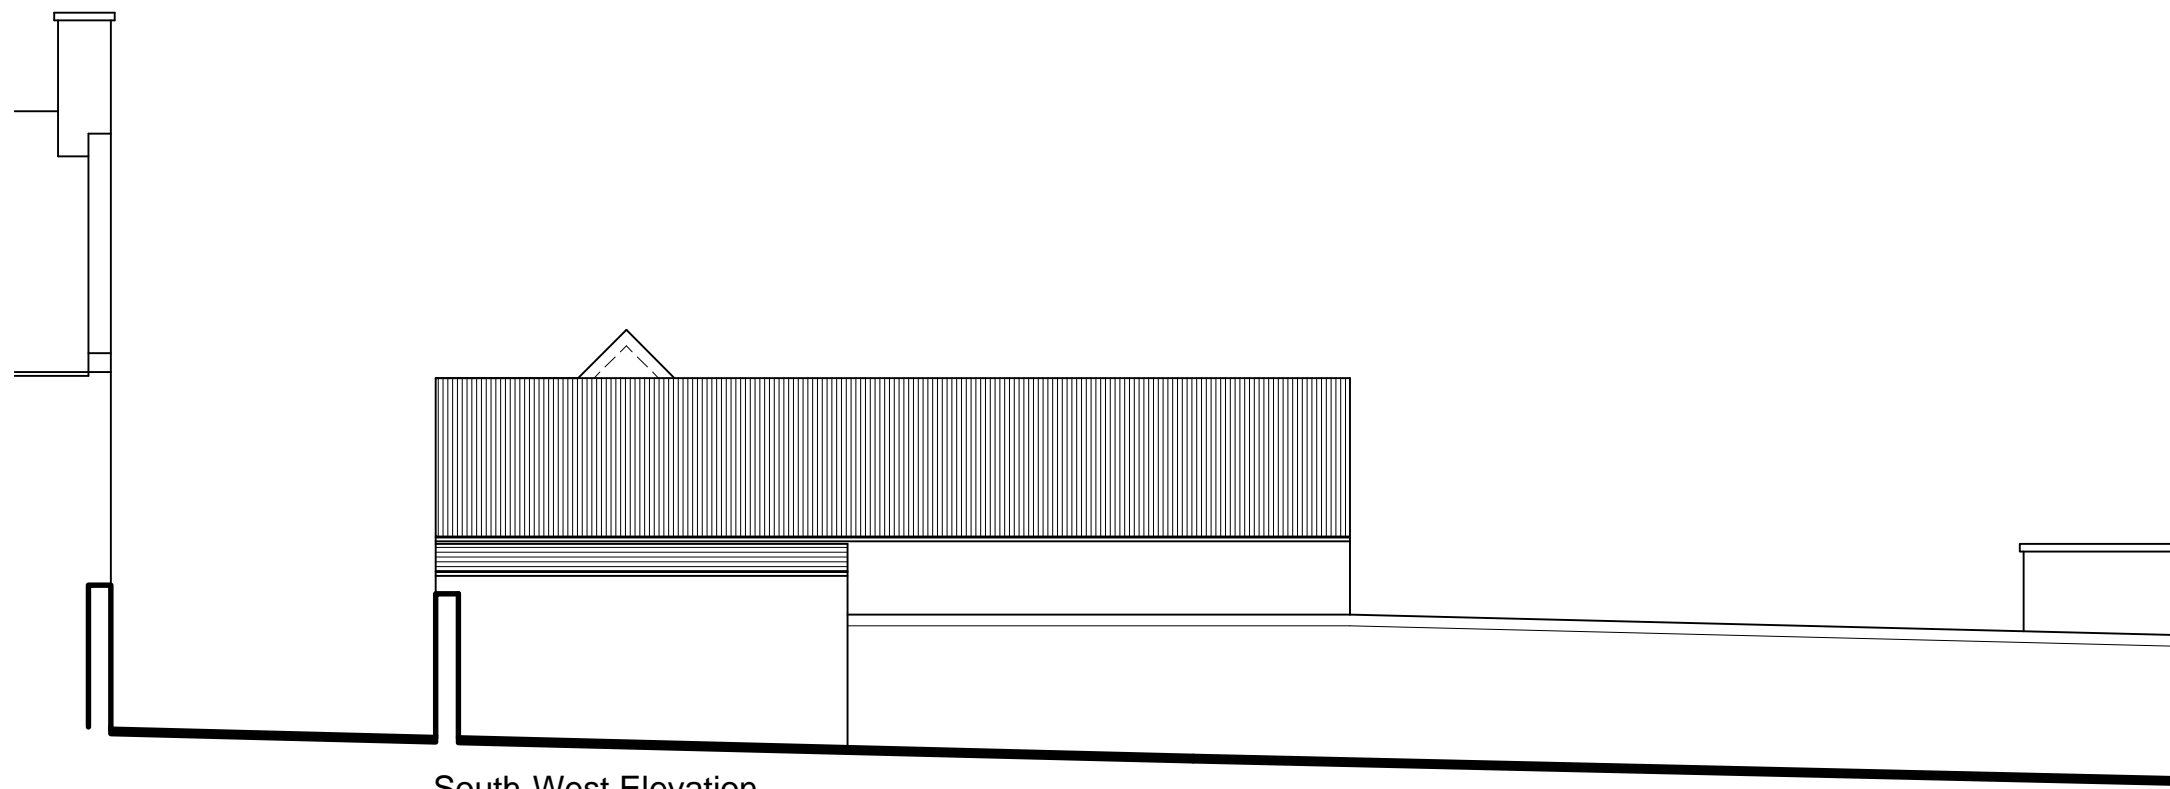


South-West Elevation

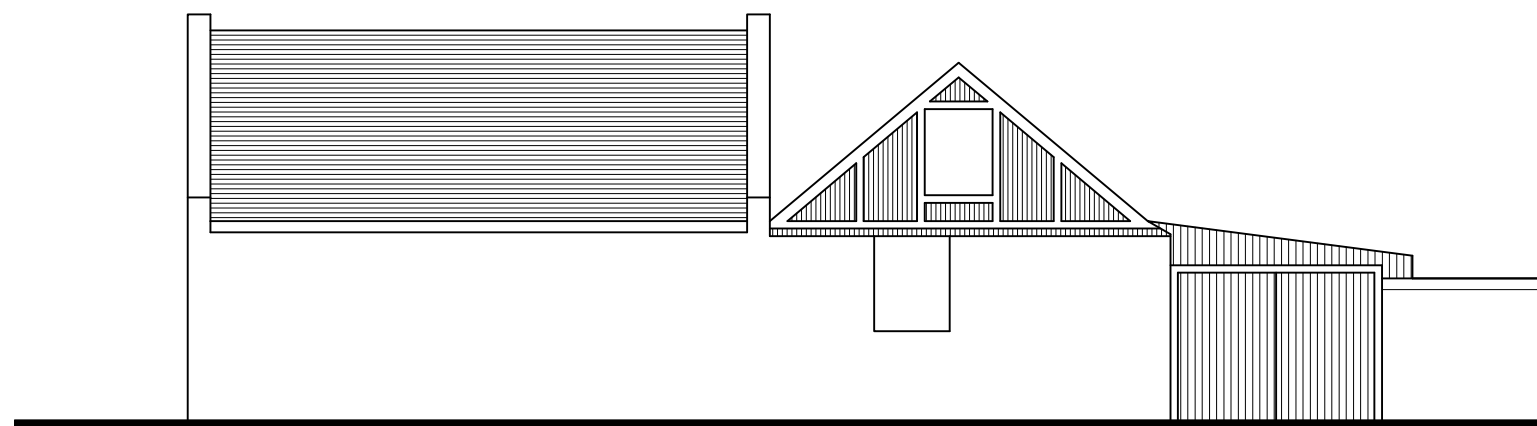

Lane (North-West) Elevation

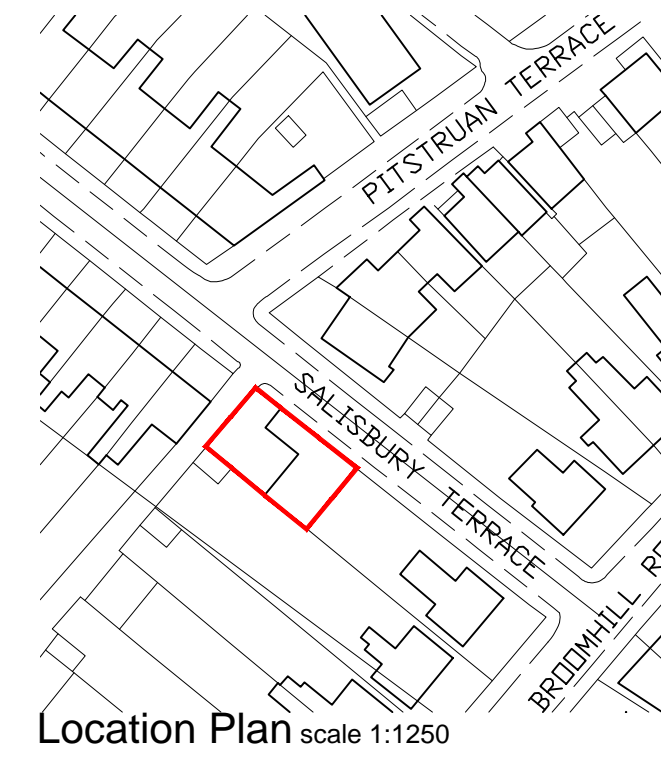

Location Plan scale 1:1250

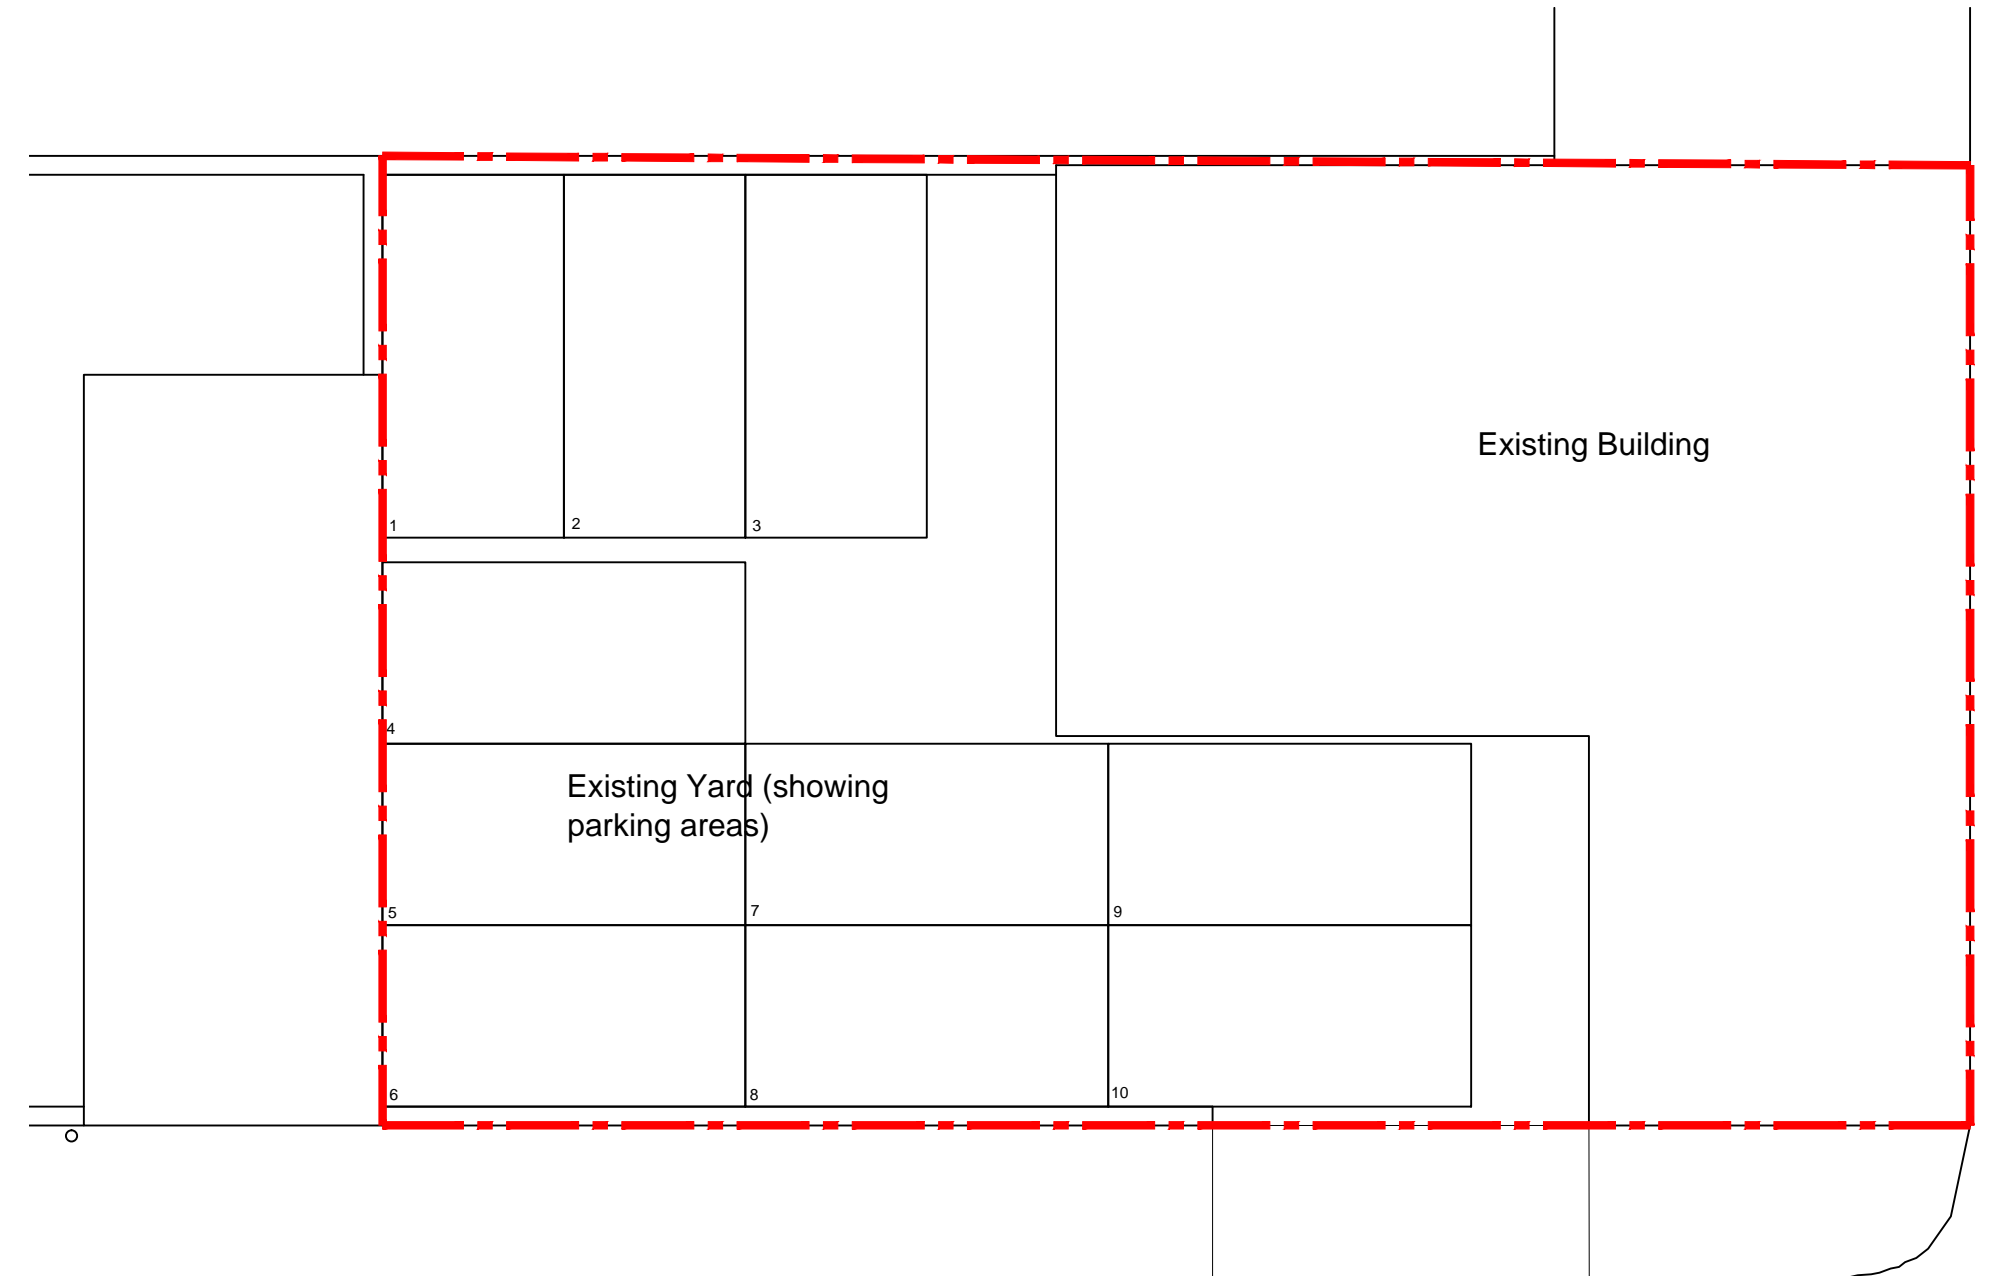

Existing Ground Floor Plan
scale 1:100

albion house
6 castlehill
aberdeen
ab11 5gj

tel 01224 355600
fax 01224 355603
info@cummingandco.com
www.cummingandco.com



cummingandco

CLIENT			
PROJECT	Washbay, Salisbury Terrace, Aberdeen		
CONTENT	Existing Plans & Elevations		
SCALE	1,100	DATE	December 2013
JOB REFERENCE	13-040	DRAWING	EX 01
		REV	A