


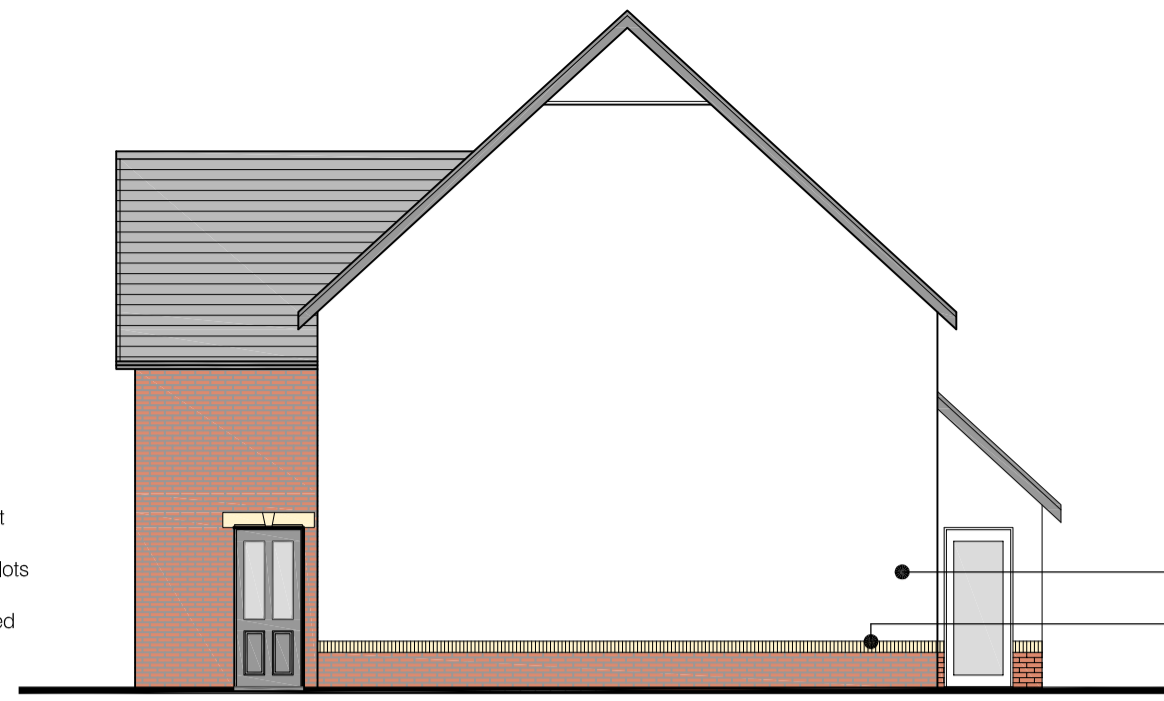


proposed southerly elevation
scale: 1:100



proposed easterly elevation
scale: 1:100




proposed northerly elevation
scale: 1:100

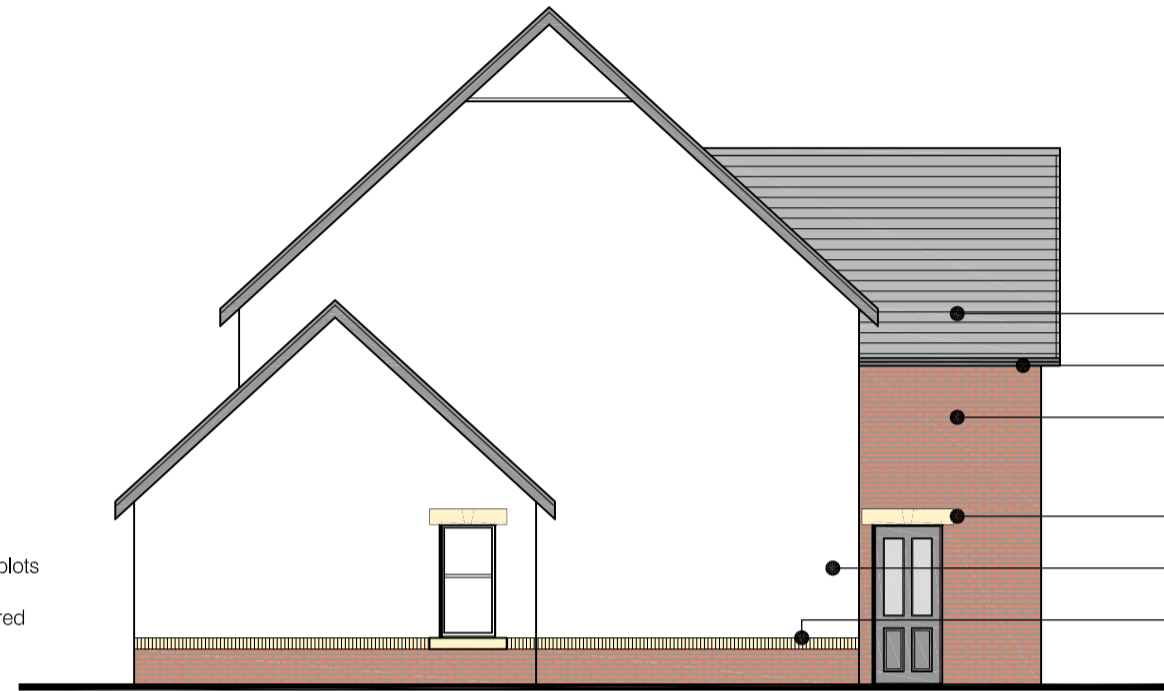


proposed westerly elevation
scale: 1:100



proposed site plan
scale: 1:200

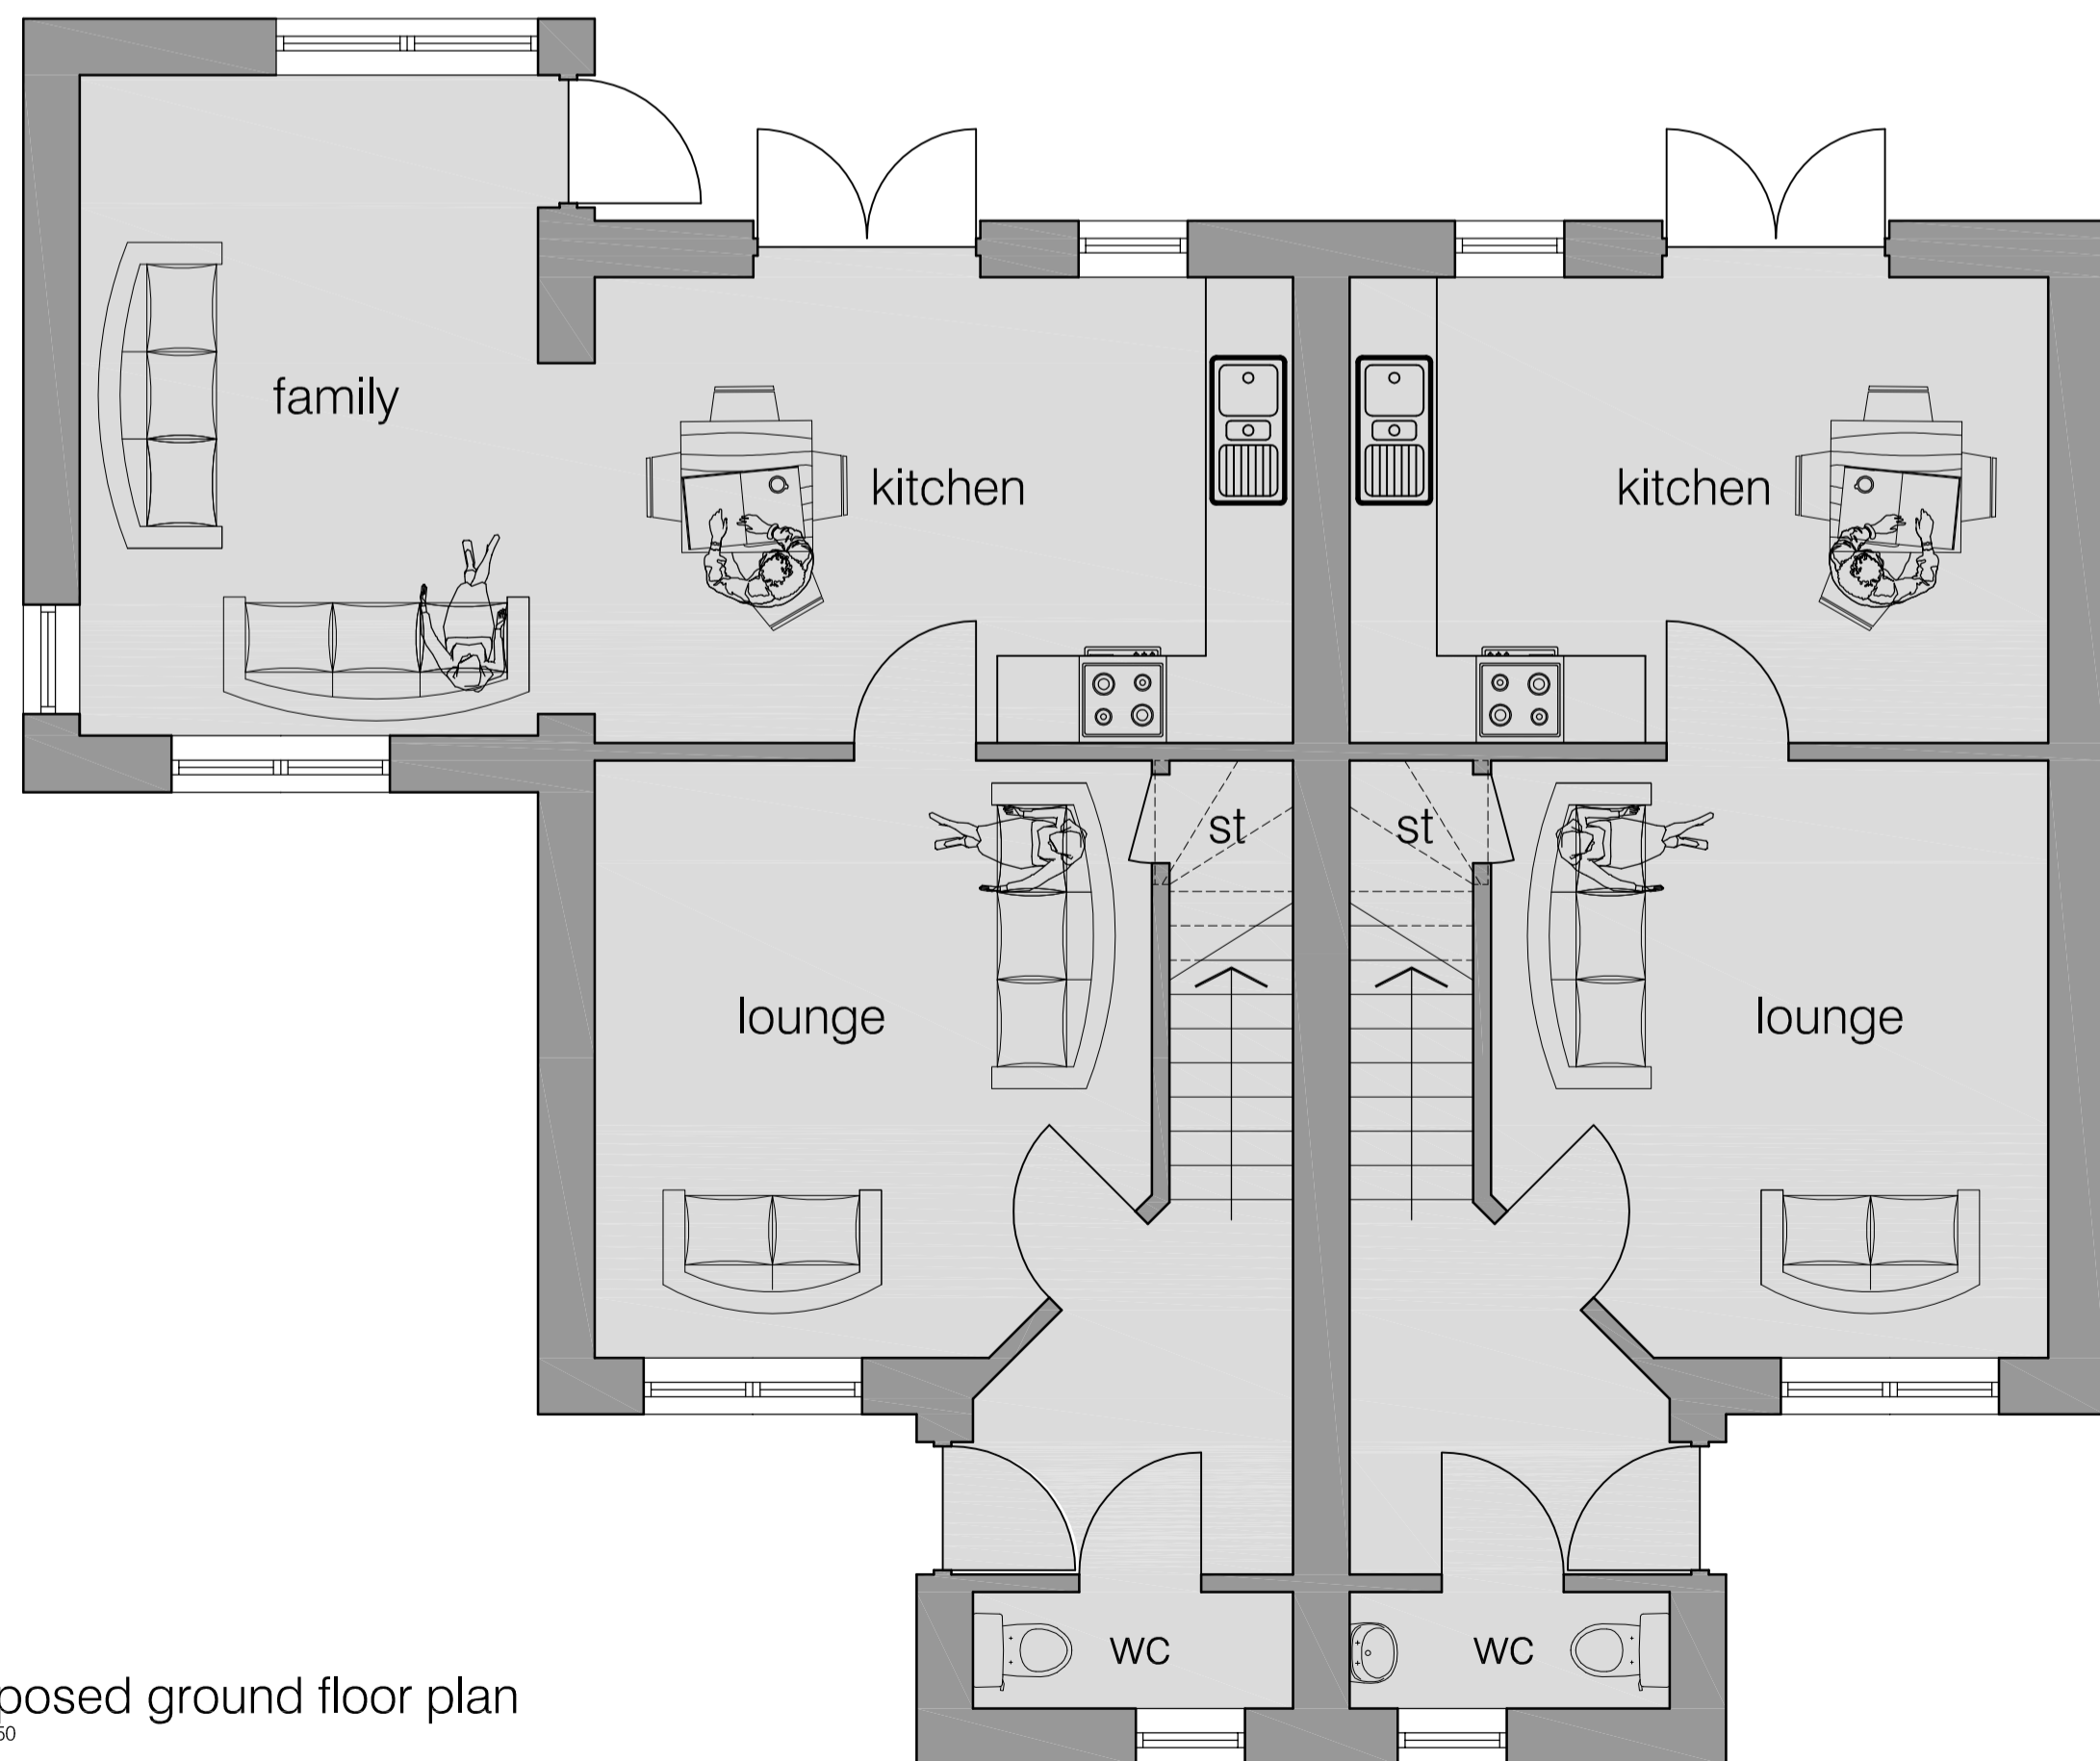

proposed ground floor plan
scale: 1:50

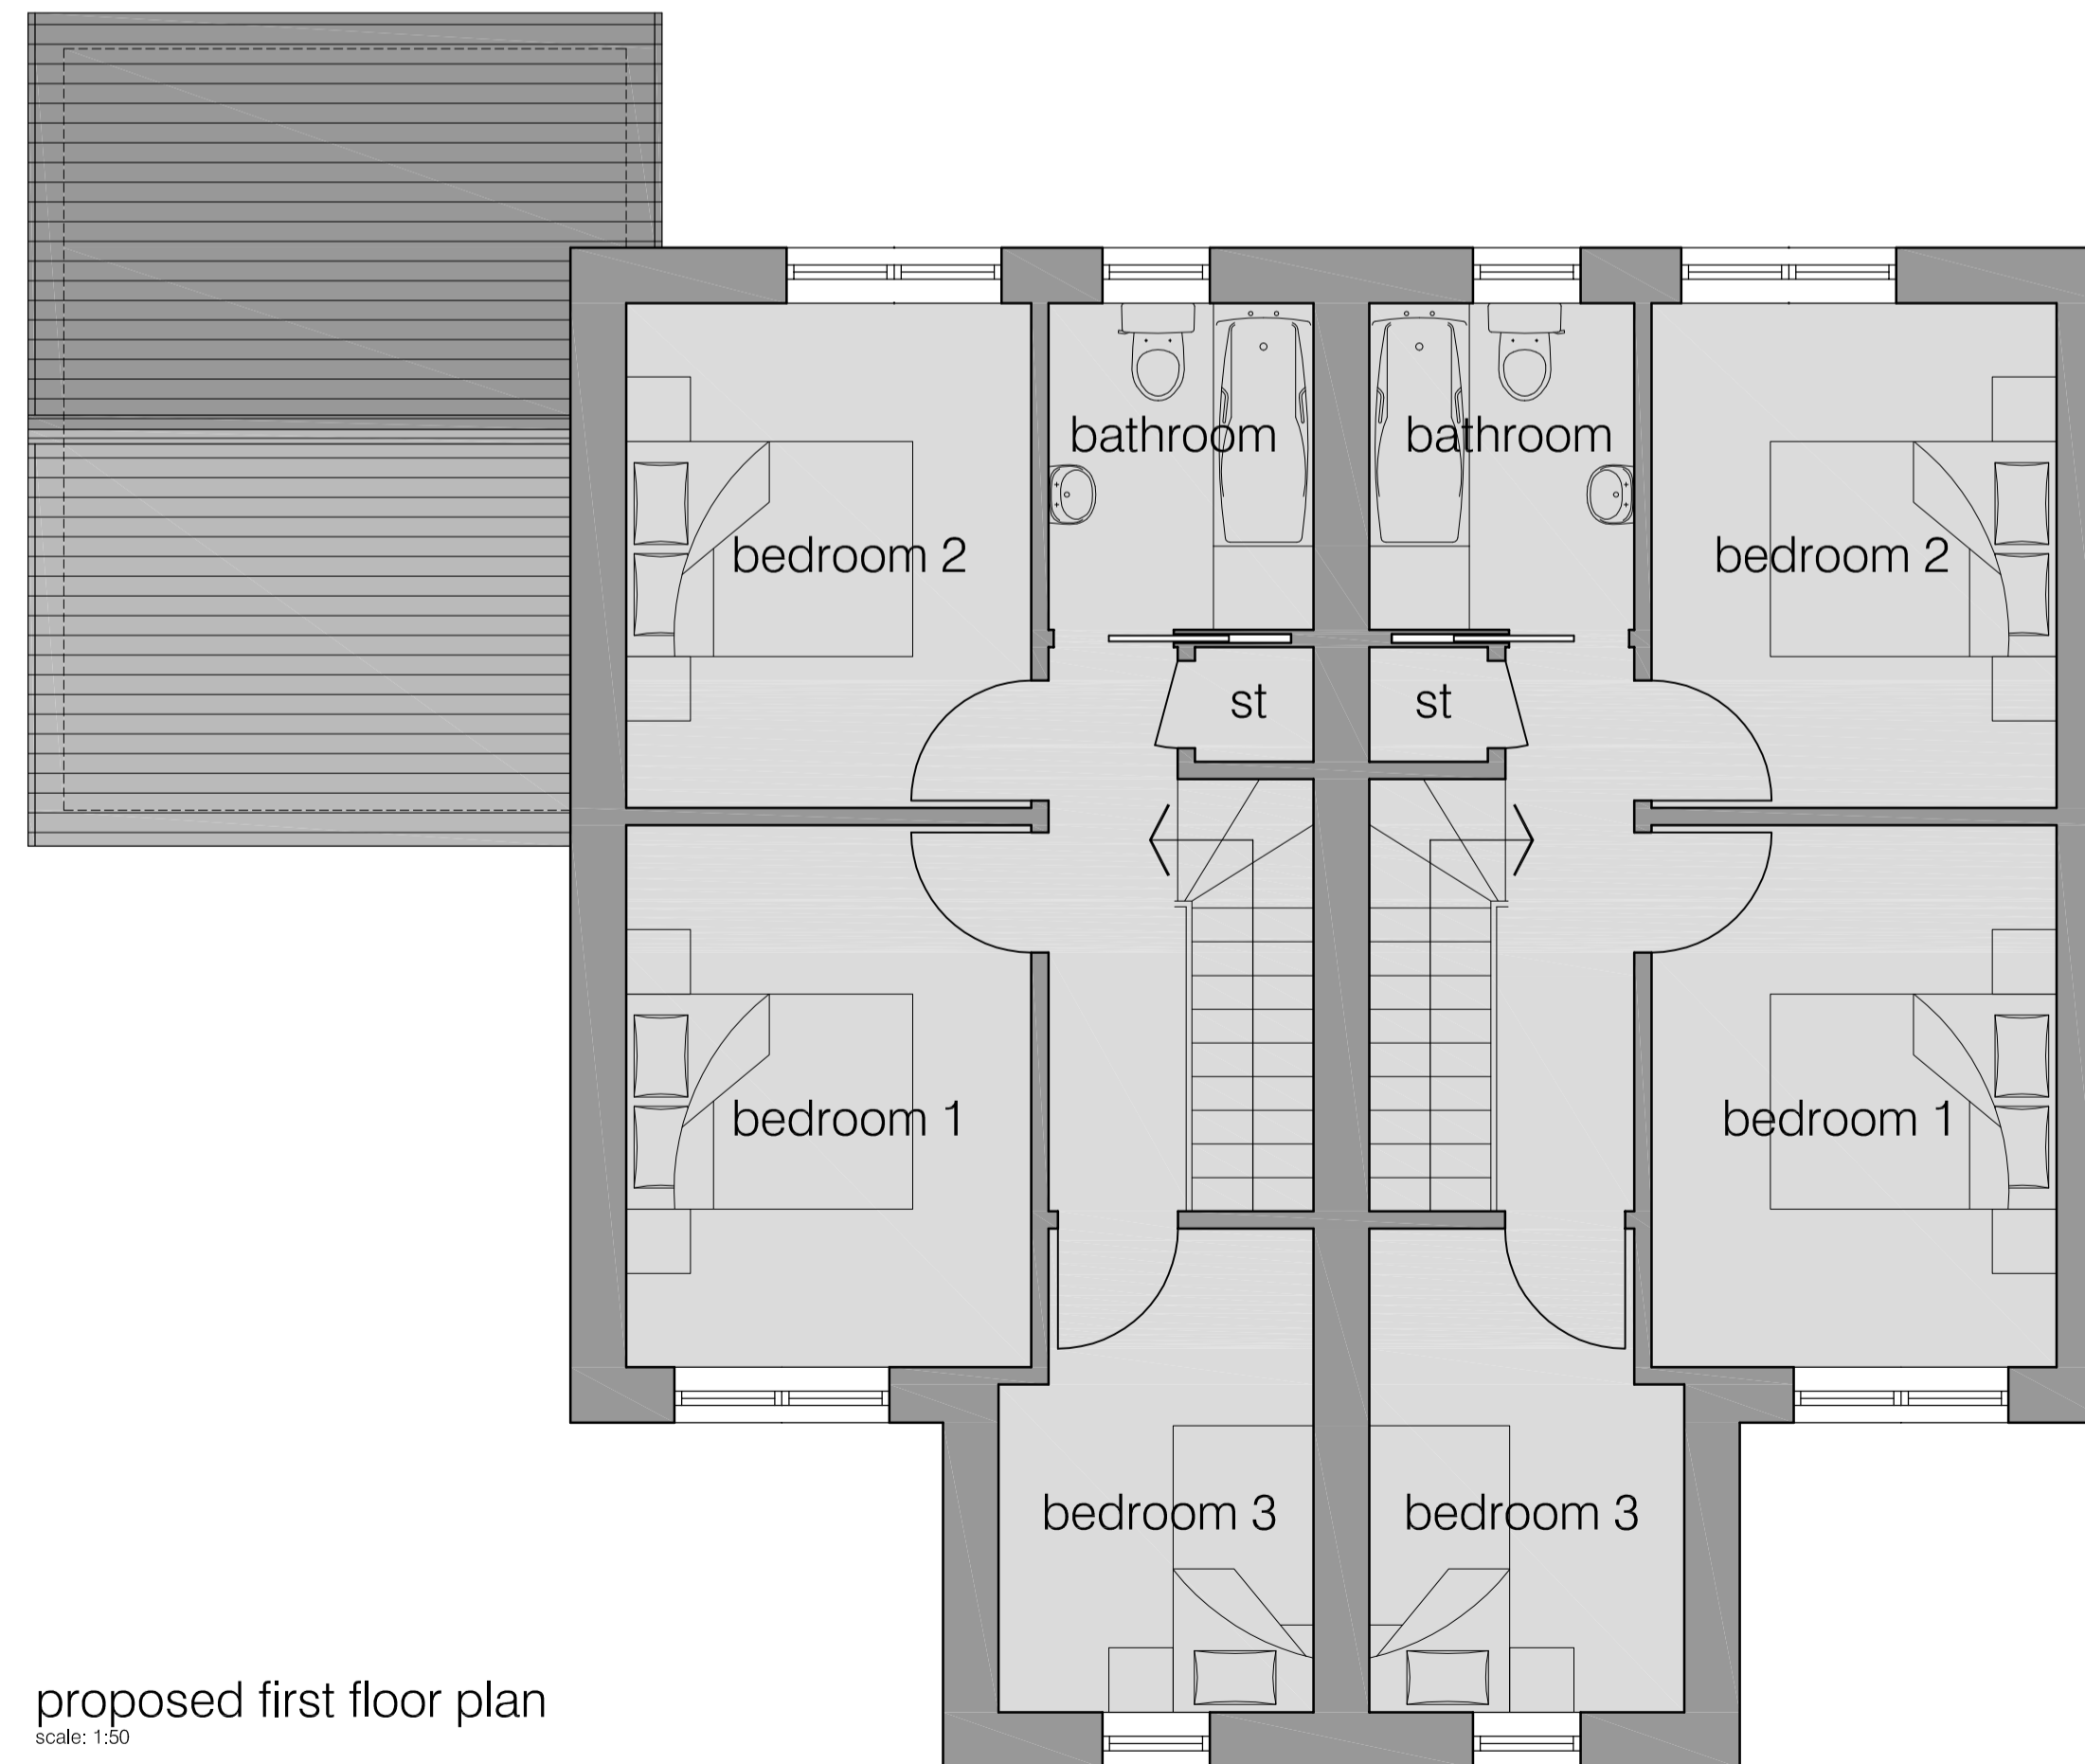

proposed first floor plan
scale: 1:50

concept proposals

formation of 2 dwelling houses at wellside circle, aberdeen
for james hewit properties

drawing no: P432-SK-001 scale: 1:50/1:100/1:200 @ A1