

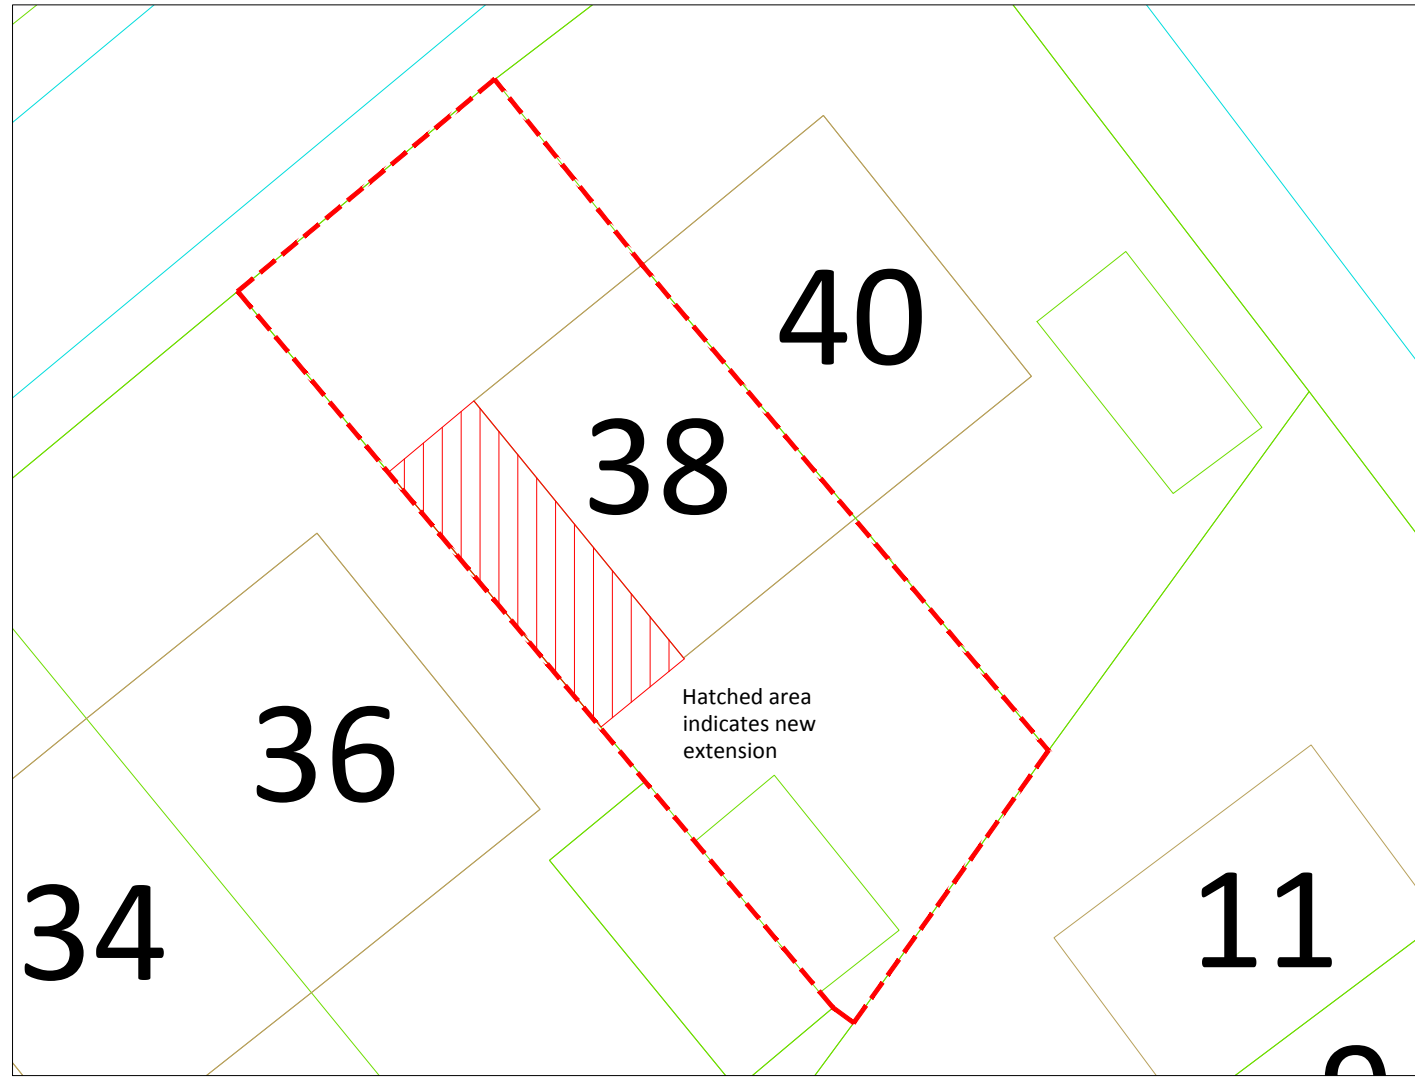
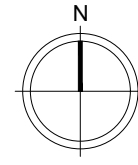


Copyright: All rights reserved. This drawing must not be reproduced without permission. This drawing must not be scaled. Main contractor to check all dimensions. Construction or manufacturer of components not to be carried out if Main contractor has doubt regarding dimension. Contact designer immediately. Dimensions are in millimetres unless otherwise specified. These drawings are for Planning and Building Warrant Submissions only.

These drawings are to be read in conjunction with the following drawings:
AD 1082 / 02, 03, 04, 05, and 06

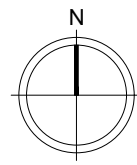

Site Plan
Scale 1:200

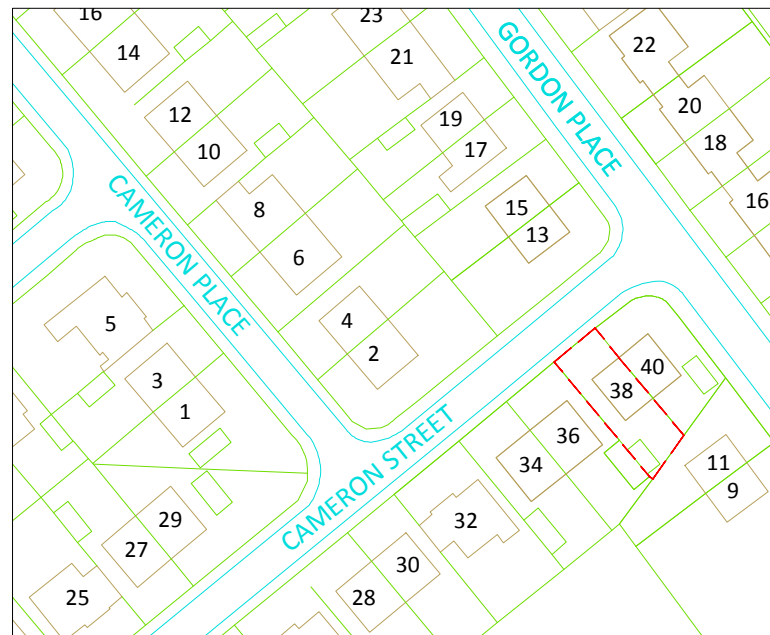

Location Plan
Scale 1:1250



Rev B - Issued to Building Control. 21st June 2017 - CM
Rev A - Issued to Planning. 13th June 2017 - KS

Aberdeen Innovation Park, Campus 2, James Gregory Centre
Bridge of Don, Aberdeen, AB22 8GU
Telephone Number - 01224 701576
Website : www.all-design.co.uk

Client : Kamil Sujka

Project : Residential Development at 38 Cameron Street, Bridge of Don, Aberdeen, AB23 8QB

Drawing Title	Drawing No.
Block Plans	AD 1082 / 01 Rev B

Scale : 1:1250, 1:200	Date : 31st May 2017
	Drawn : KS