



GROUND FLOOR PLAN




FIRST FLOOR PLAN

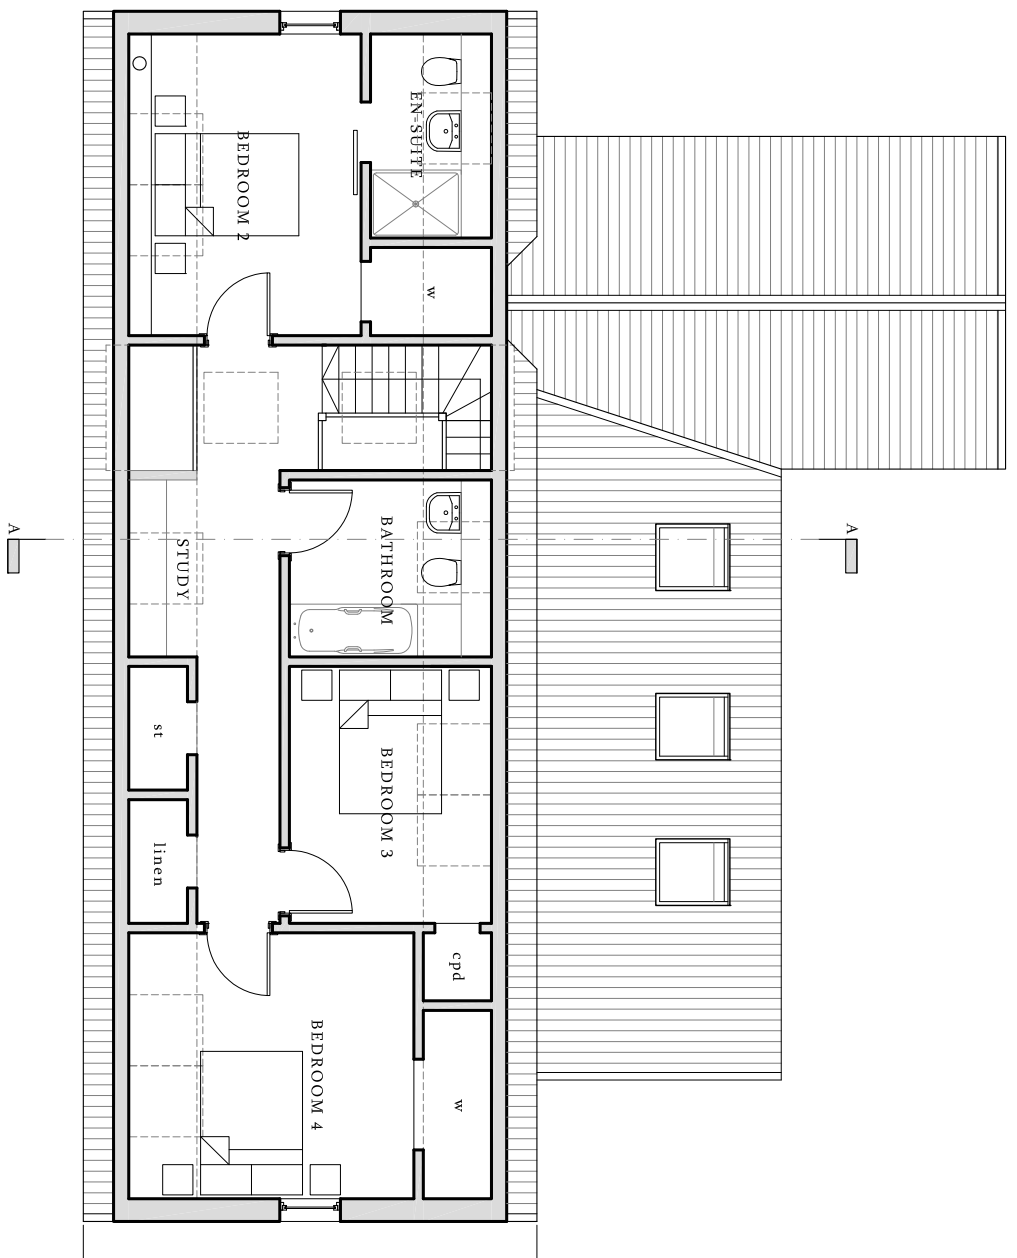


NORTH EAST ELEVATION

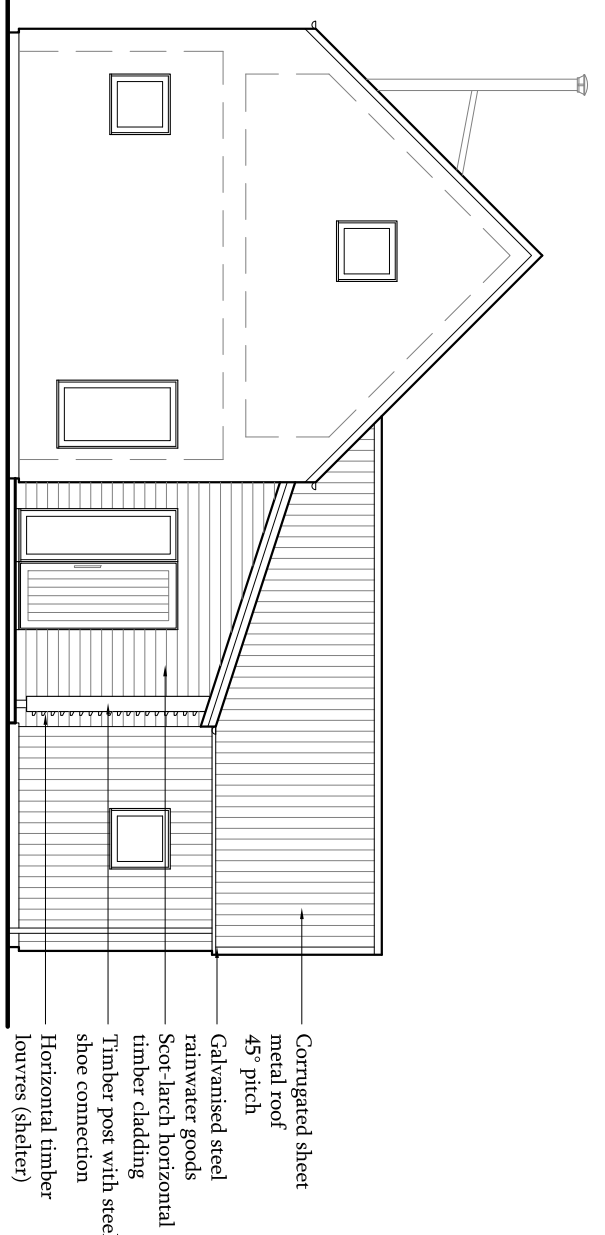


SOUTH EAST ELEVATION

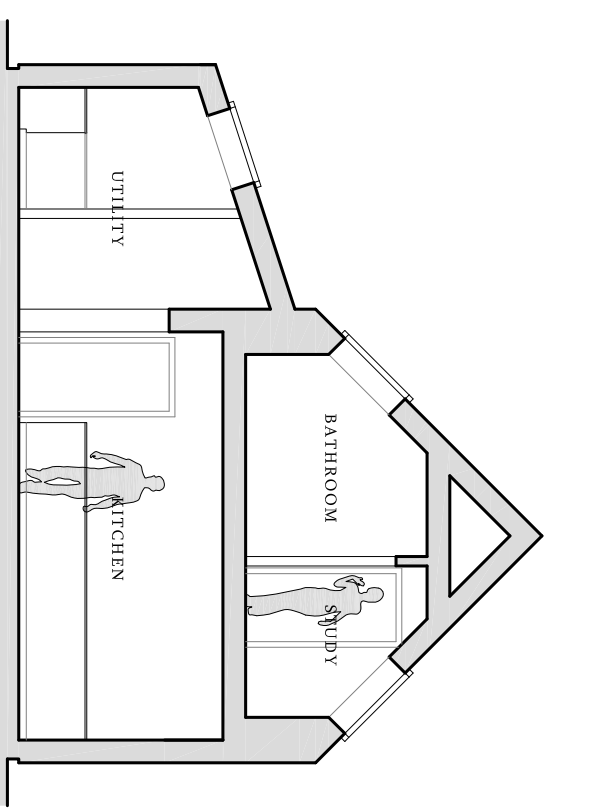


SECTION A-A

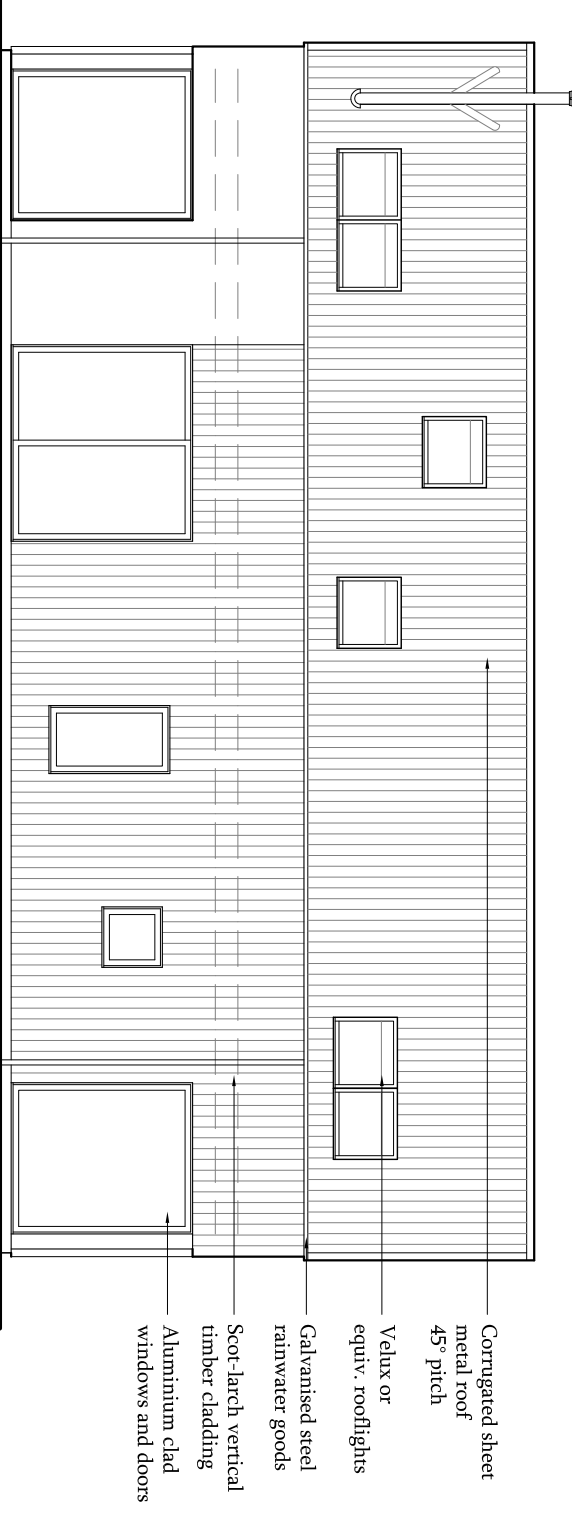

SOUTH WEST ELEVATION

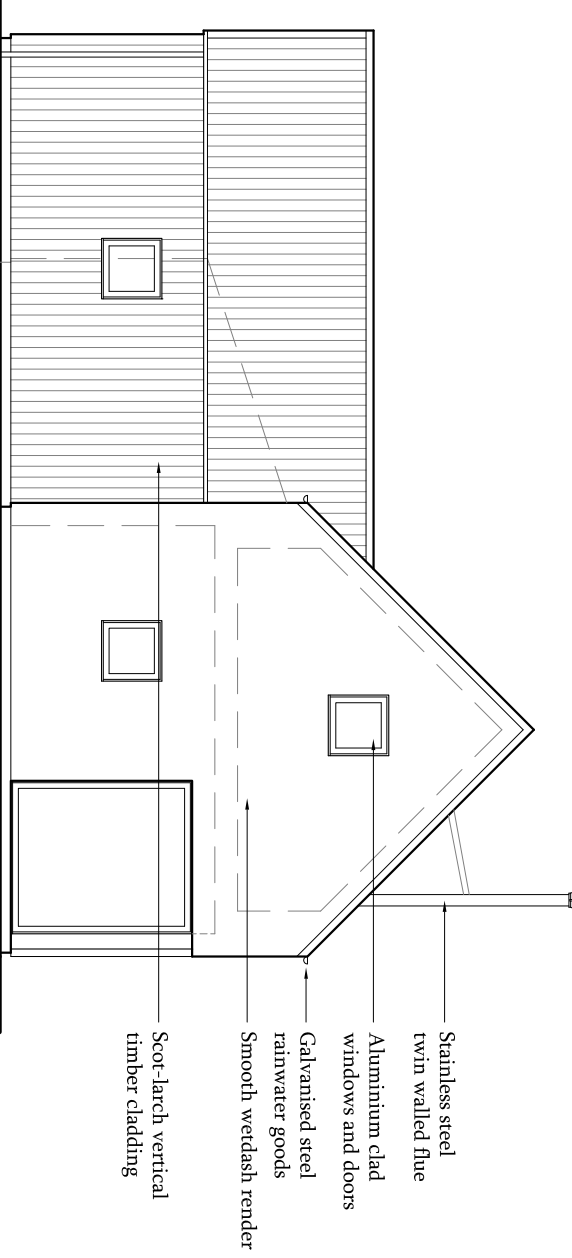

NORTH WEST ELEVATION

 

Scale 1:100

PLANNING



Annie Kenyon Architects Ltd

South Ledken Studios
Insch
Aberdeenshire
AB52 6SH
tel/fax: 01464 851 621
www.anniekennyonarchitects.com
info@anniekennyonarchitects.com

Client
Graham Buchan

Job Title
Burnside Poultry Units
Clinterty
Aberdeen

Drawing Title
As Proposed Plot 1 & 2
Floor Plans & Elevations

CAD Reference

Scale at A2 1:100	Drawn RT	Chk	Date NOV 16
Job No. 486	Drawing No. PL-03	Revision No.	