




This drawing is copyright of Annie Kenyon Architects Ltd. This drawing is to be read in conjunction with all related drawings. Do not scale from this drawing. All dimensions must be checked and verified on site before commencing any work or producing shop drawings. The originator should be notified immediately of any discrepancy.

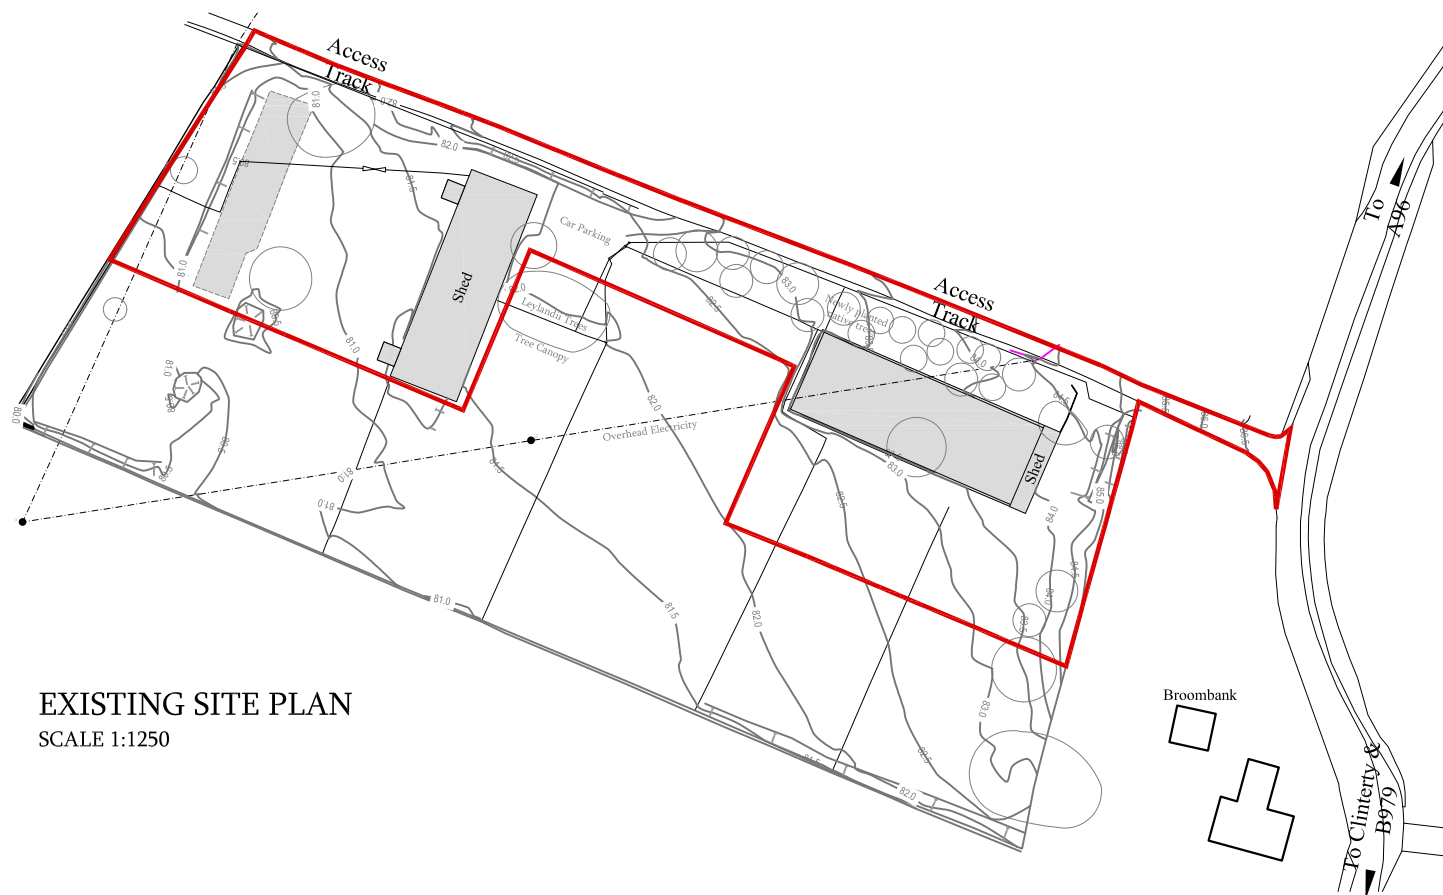

EXISTING SITE PLAN  
SCALE 1:1250



LOCATION PLAN  
SCALE 1:5000

  

# PLANNING

A	18.04.2017	Updated for Planning.	RT
 Annie Kenyon Architects Ltd		South Lediken Studios Inch Aberdeenshire AB52 6SH tel/fax: 01464 851 621 www.akenyonarchitects.com info@akenyonarchitects.com	
Client Graham Buchan			
Job Title Burnside Poultry Units Clinterty Aberdeen			
Drawing Title As Existing Location and Site Plan			
CAD Reference -			
Scale at A3 Various	Drawn RT	Chk -	Date NOV 16
Job No. 486	Drawing No. PL-01	Revision No. A	