

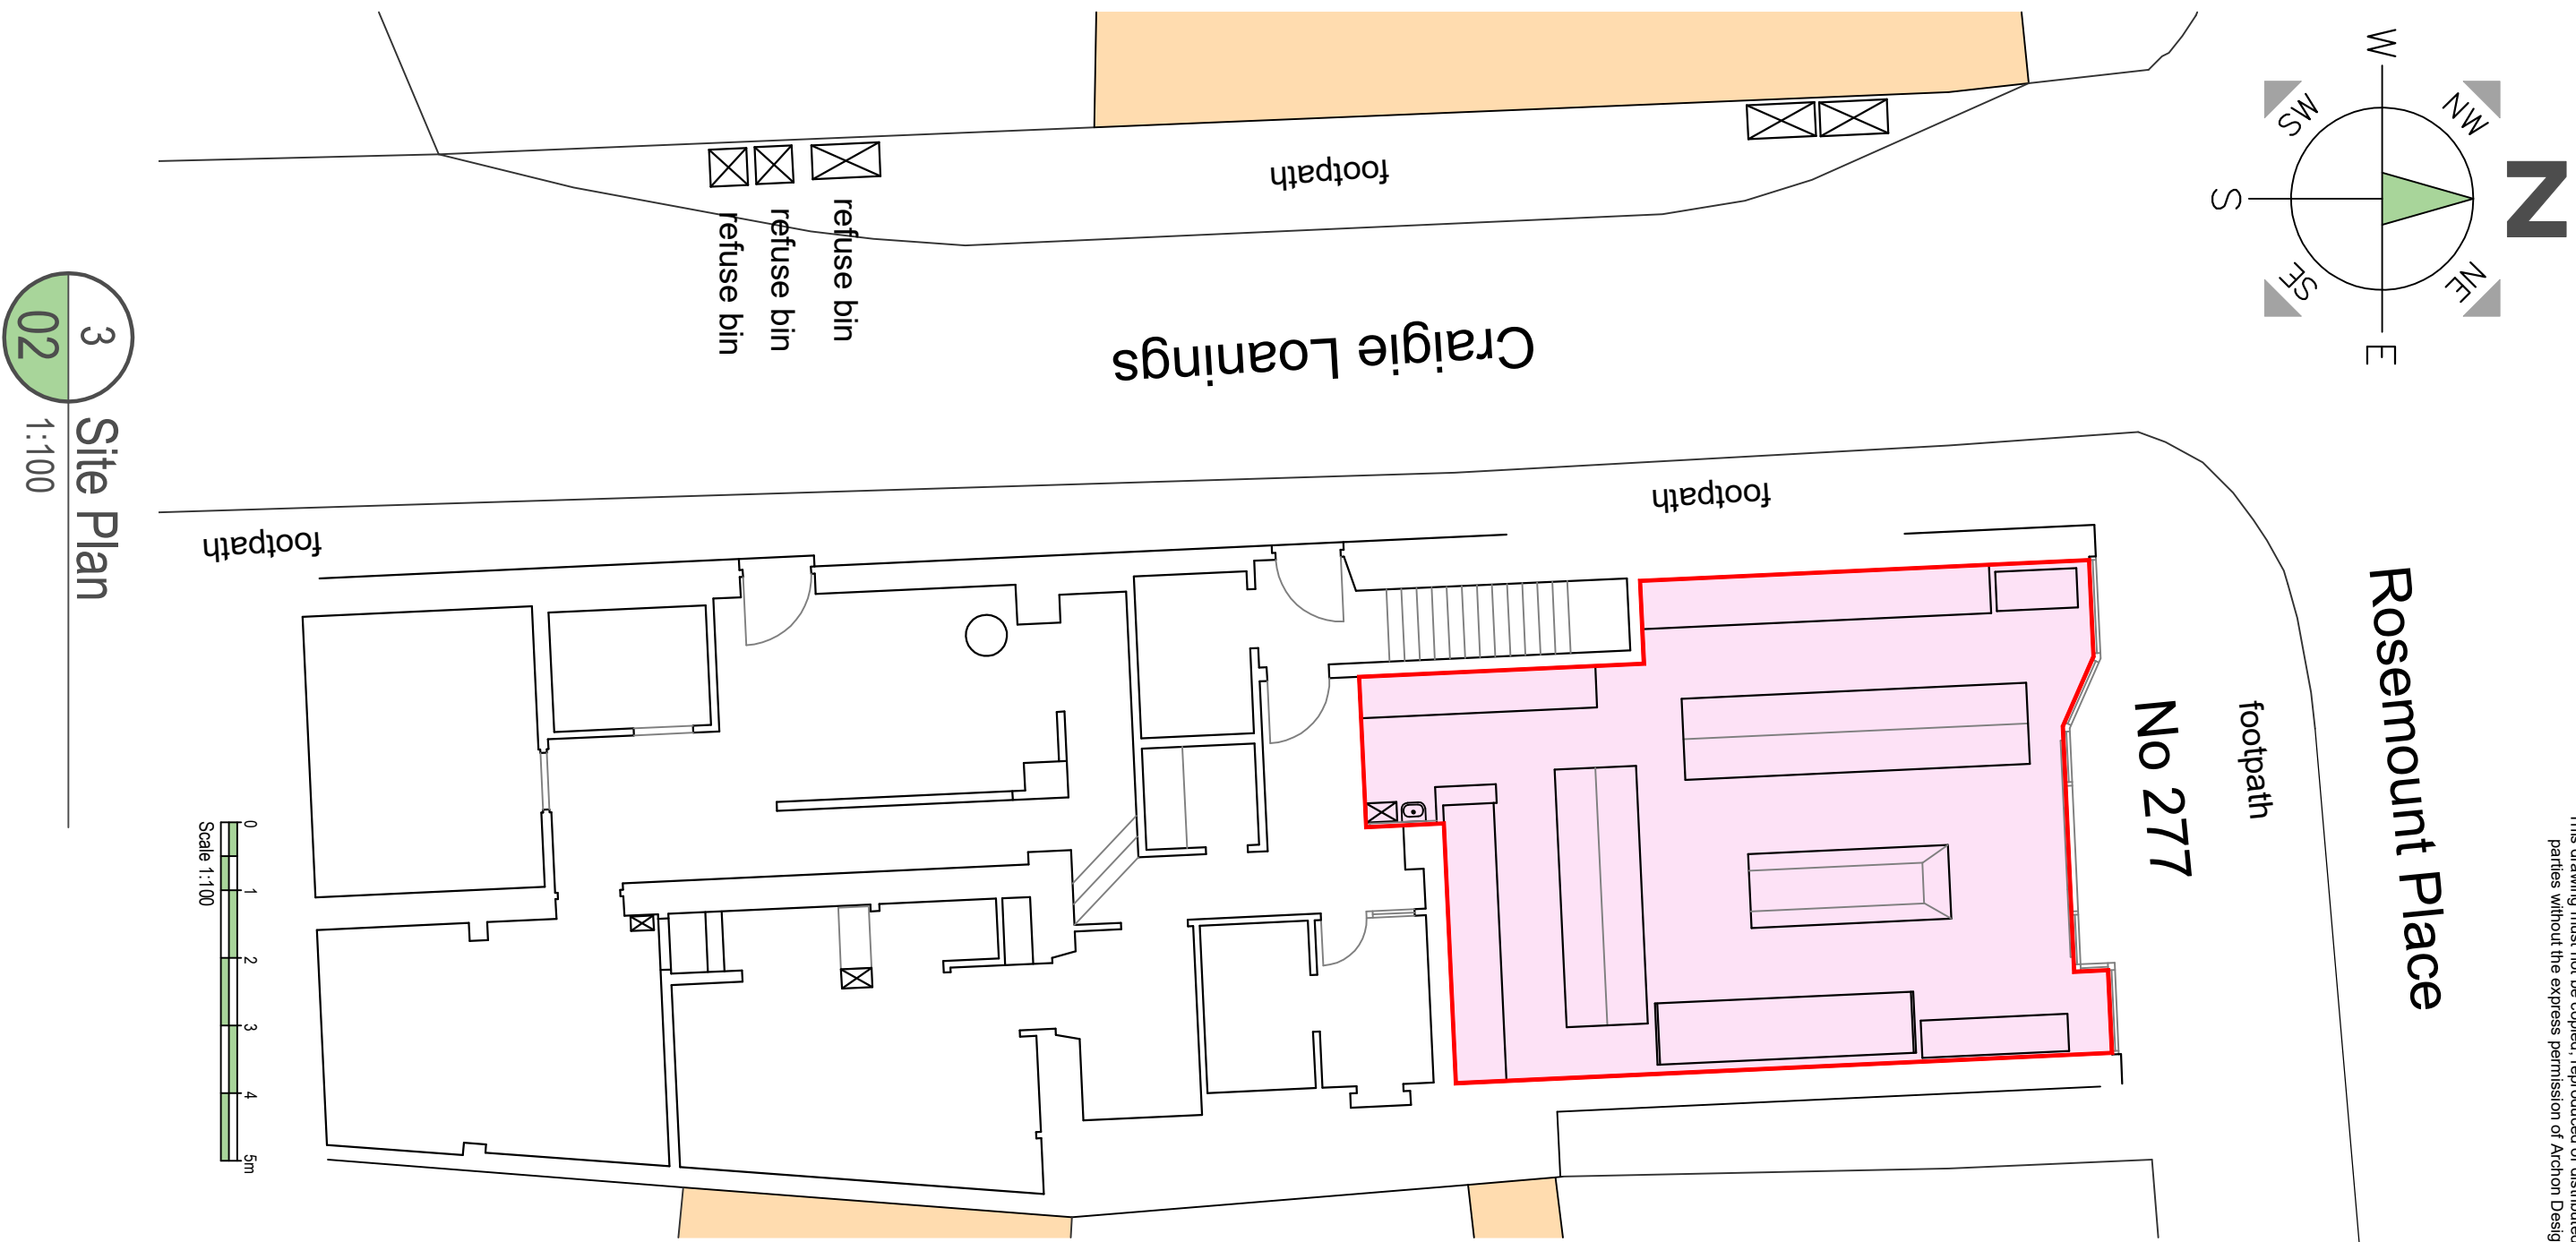
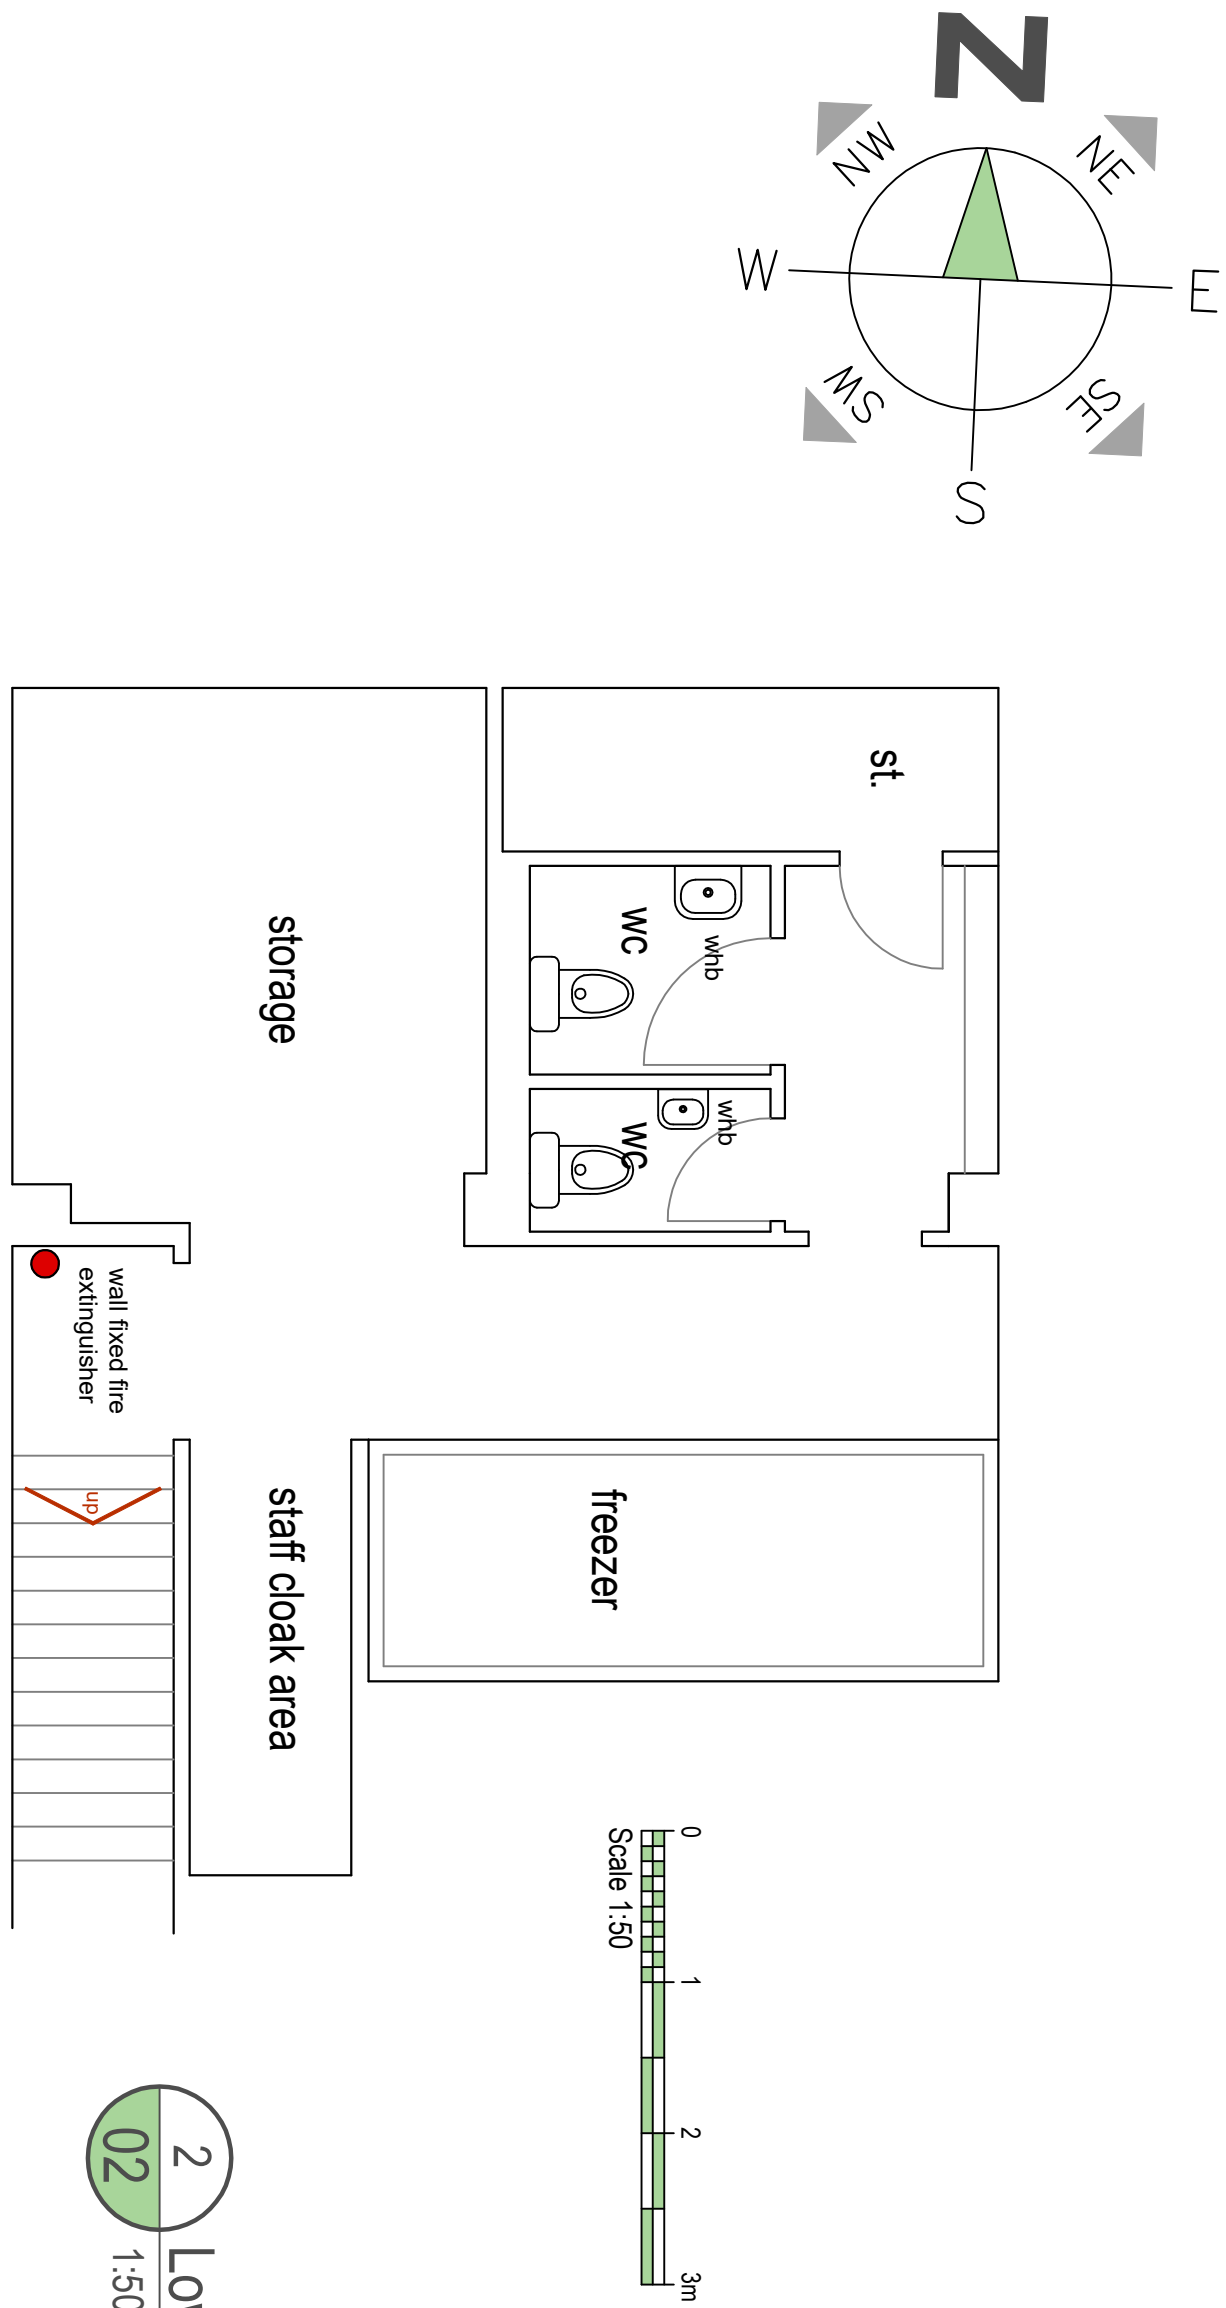


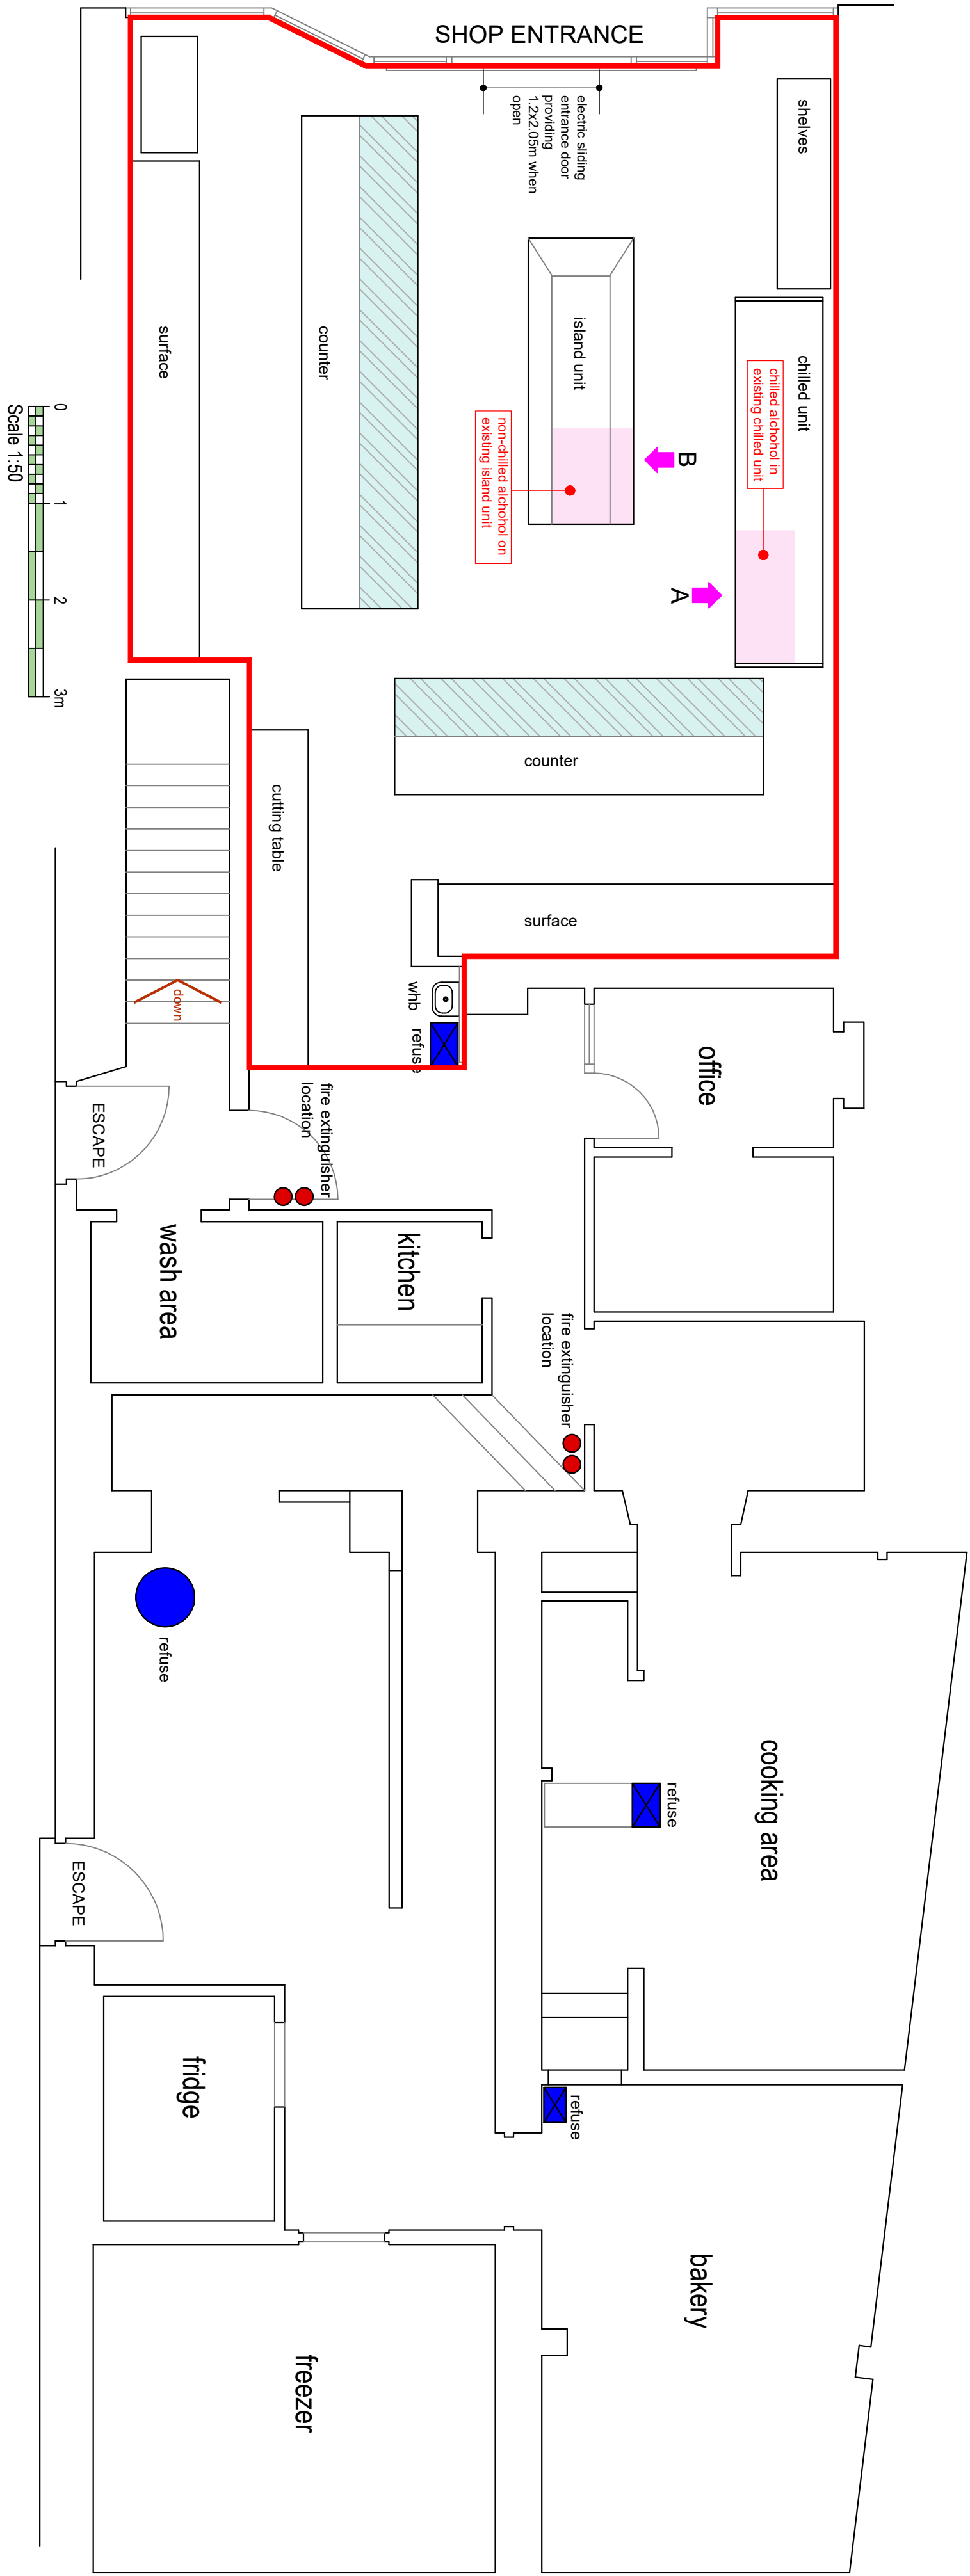

Revision	Date
Project	
Herd's Butcher	
277 Rosemount Place, Aberdeen,	
AB25 2YB	
Client	
Herd's Butcher	
Drawing Title	
Floor Plan, Site Plan & Unit Elevations	
Scale	Date
1:50, 100 @ A1	Nov 2025
Drawing Purpose	Revision
for customer	

526-02

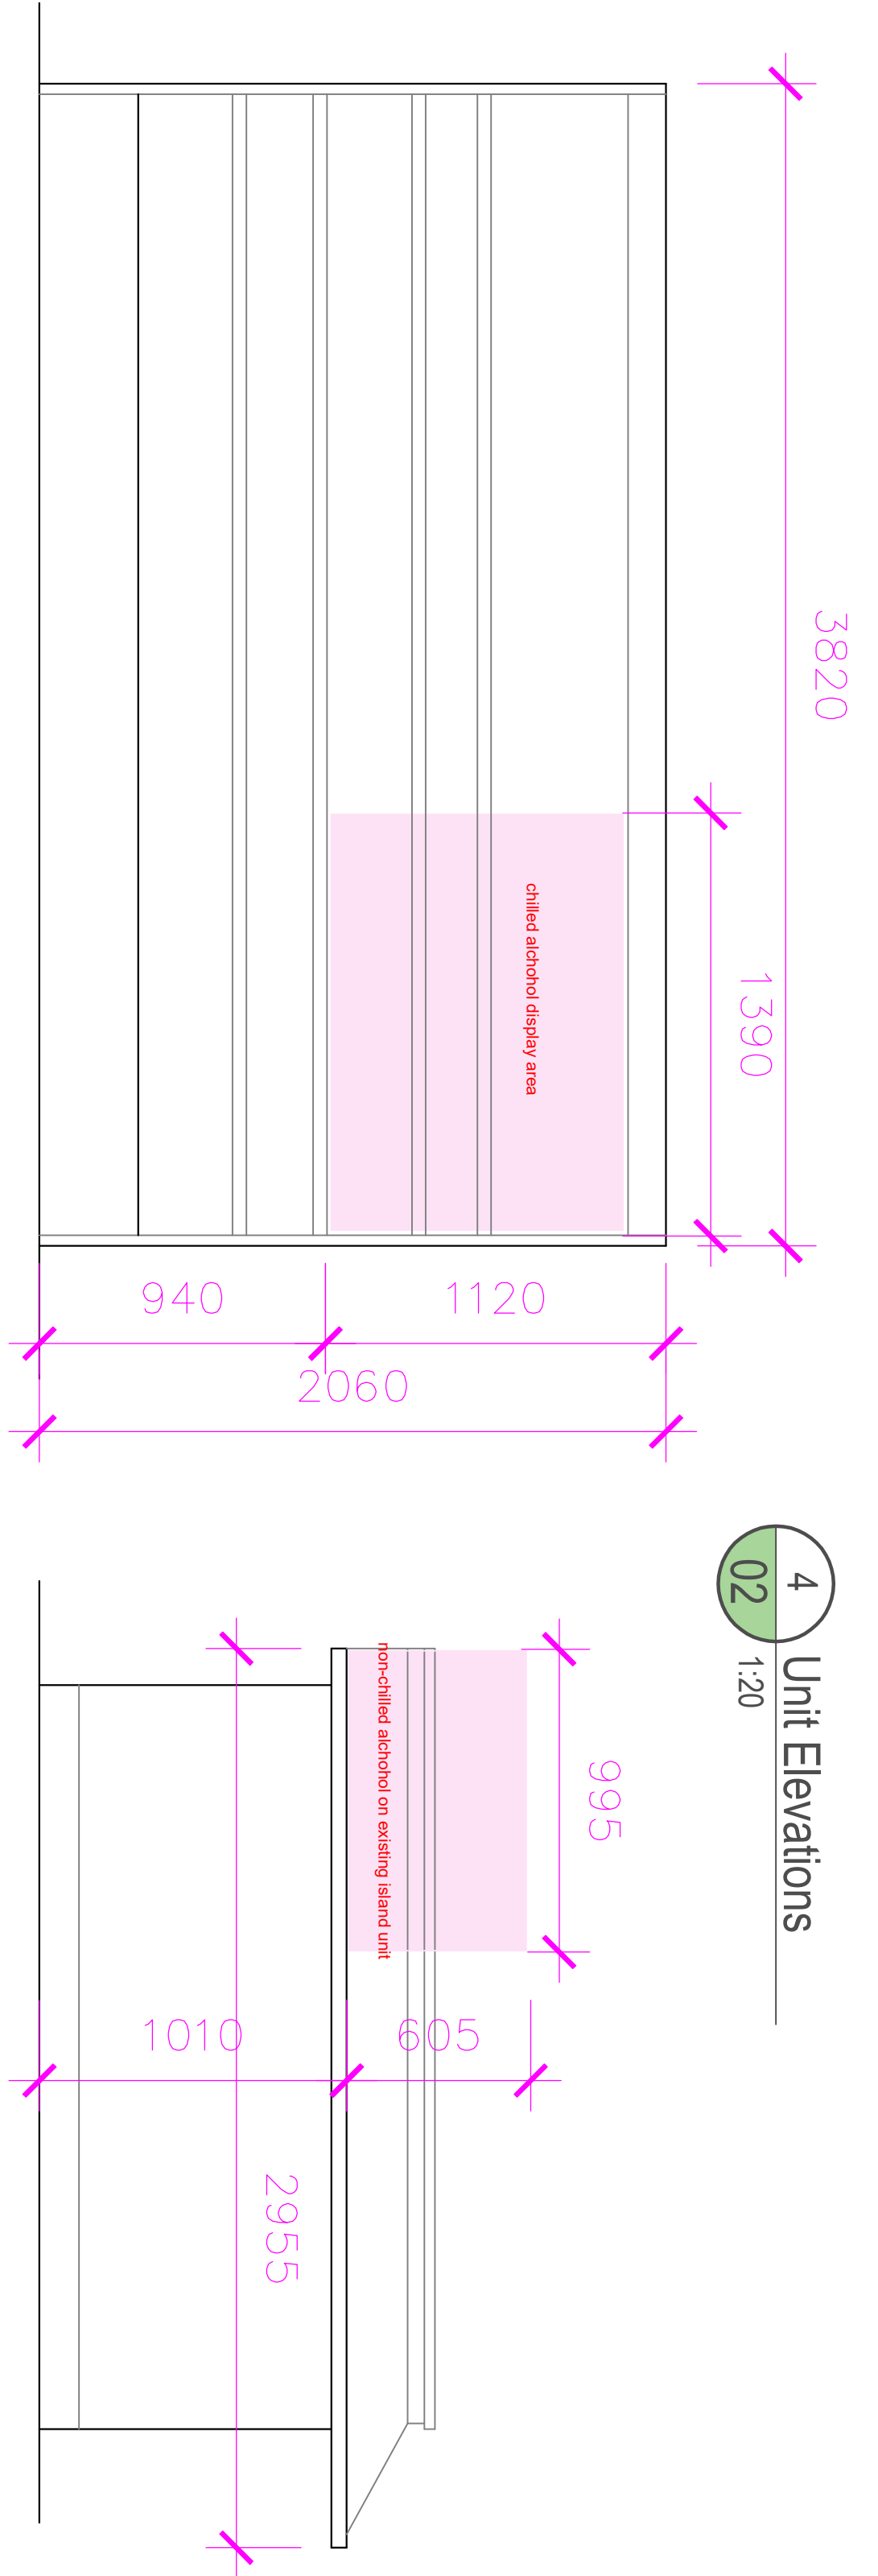