
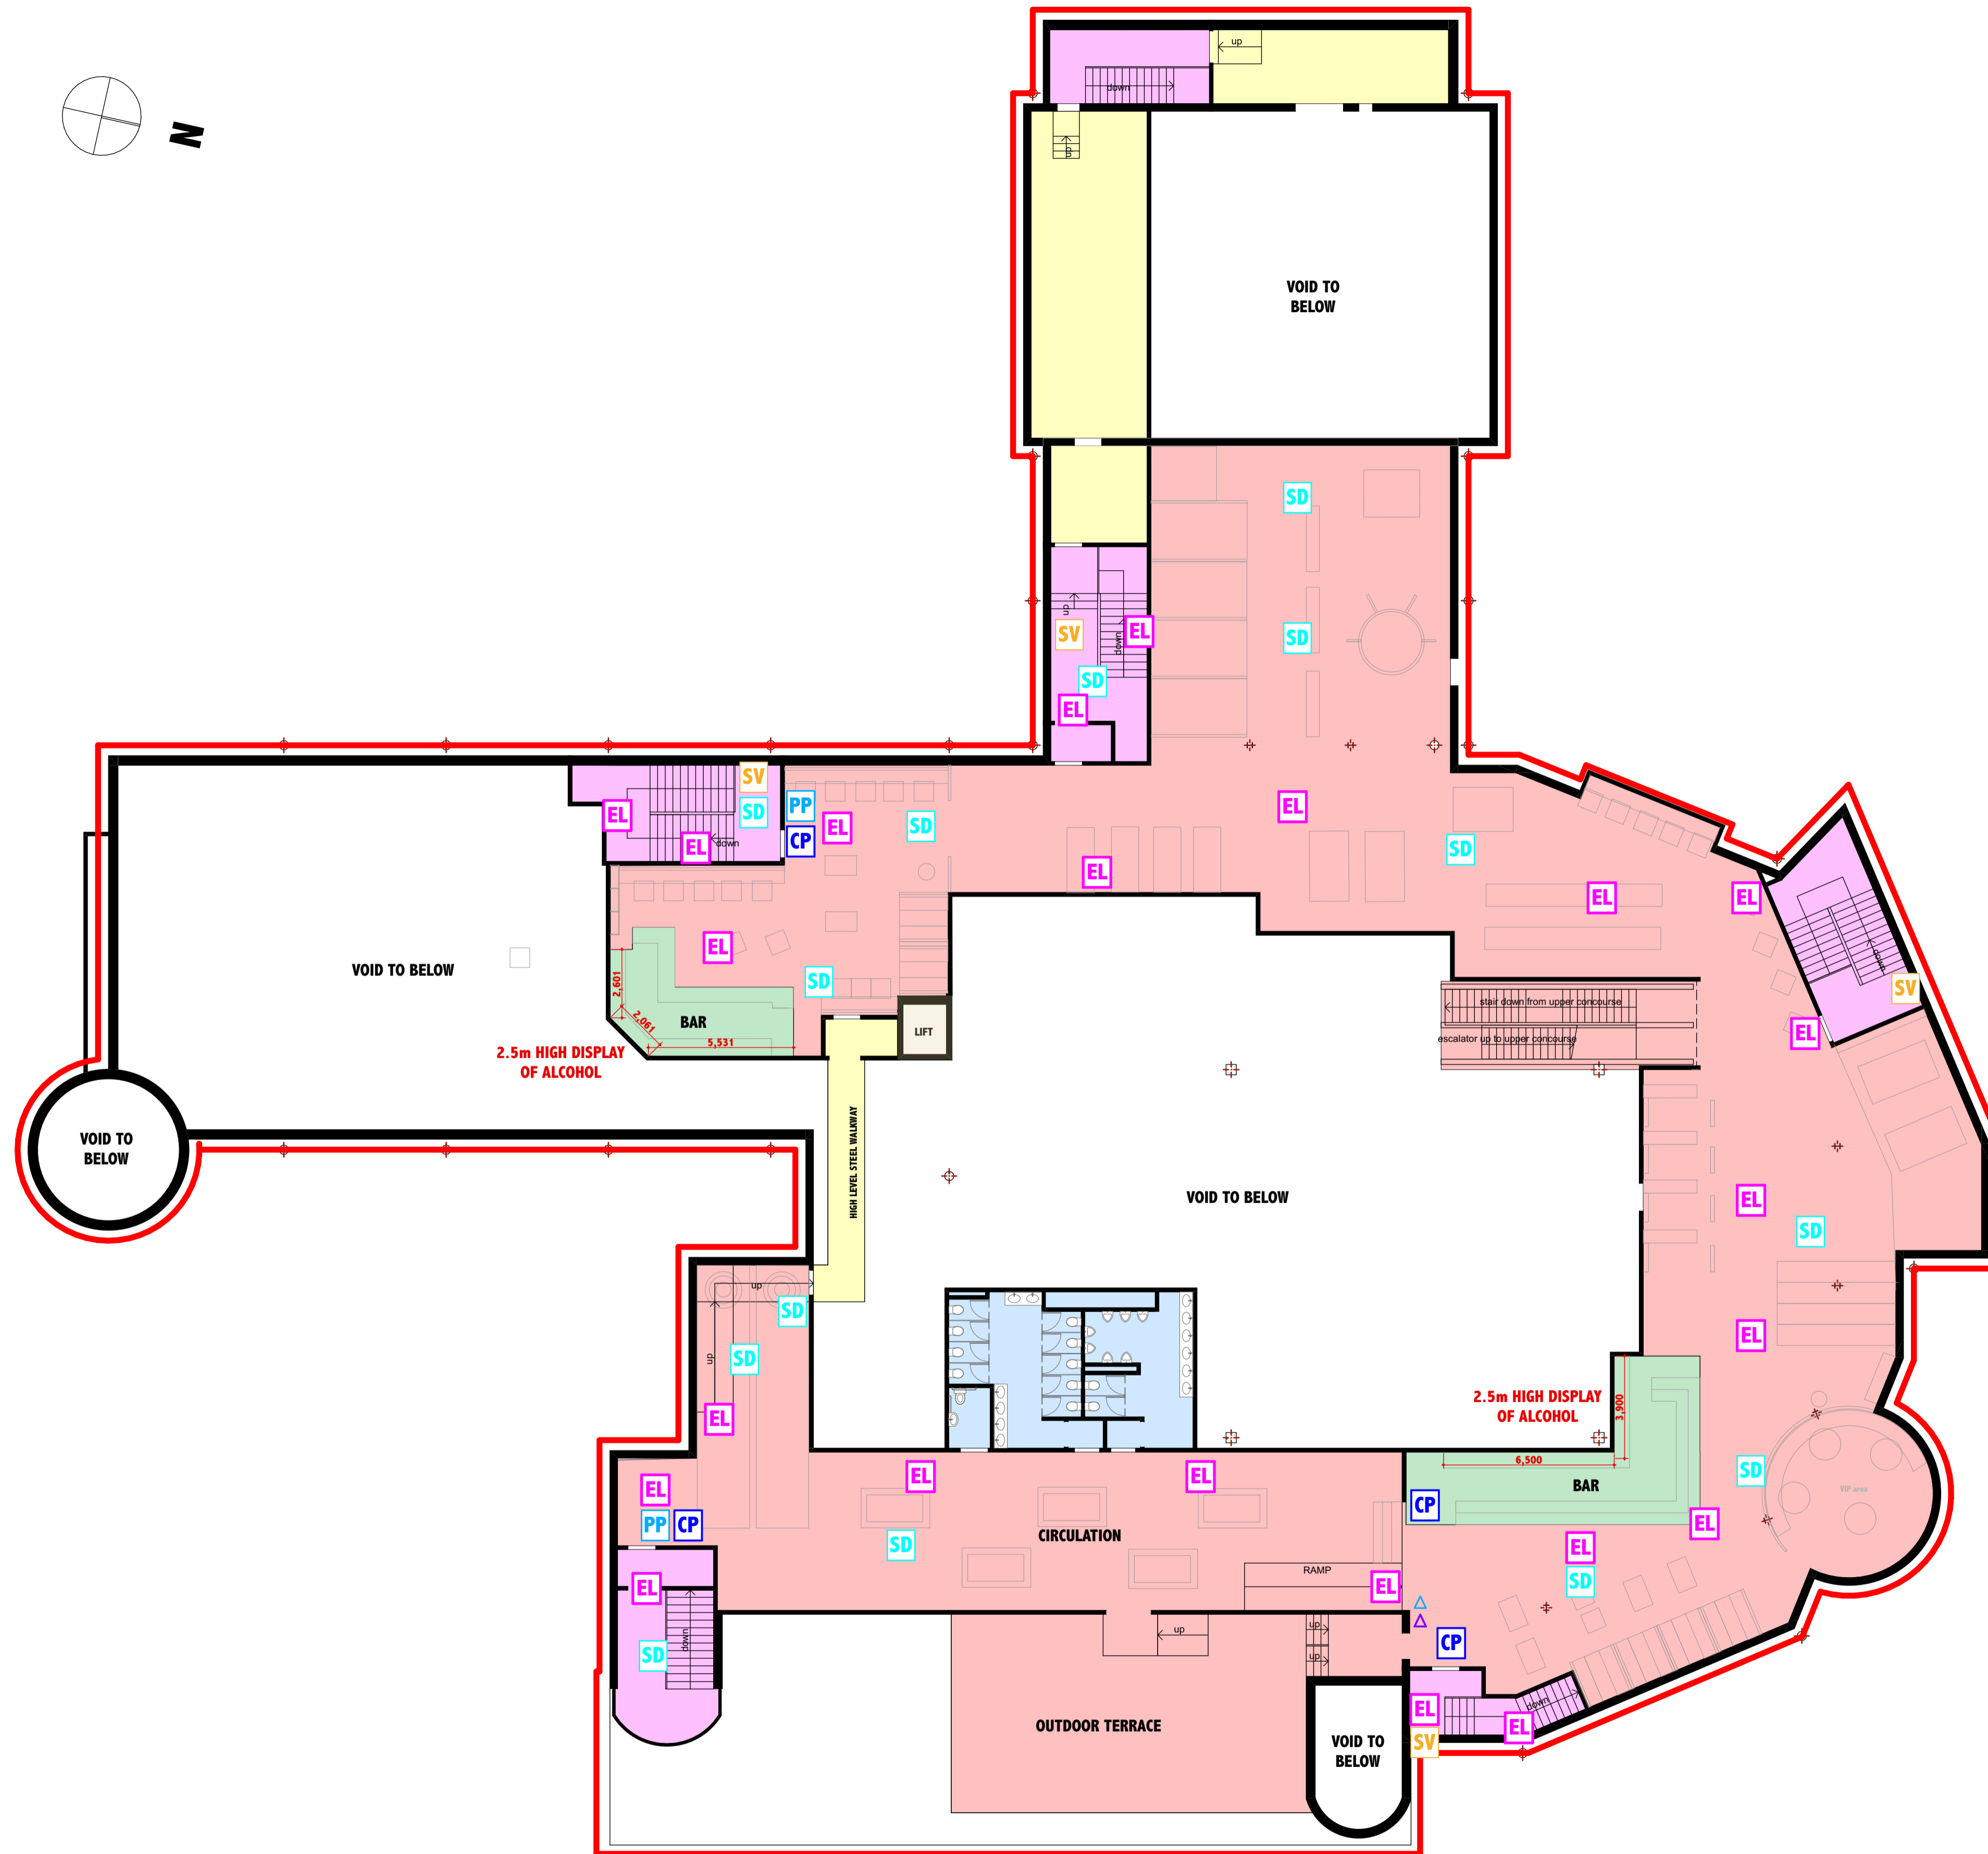


LICENCE APPLICATION KEY


- △ FIRE EXTINGUISHER (FOAM)
- △ FIRE EXTINGUISHER (WATER)
- △ FIRE EXTINGUISHER (CO2)
- FB FIRE BLANKET
- EL EMERGENCY LIGHTING
- PP PUSH PAD
- SD SMOKE DETECTOR
- SV SMOKE VENT
- CP MANUAL CALL POINT

- LICENSED AREA
- STAFF ONLY
- SANITARY PROVISION
- STORAGE OF ALCOHOL
- ESCAPE STAIRS

Children and Young Persons will be permitted entry to all public parts of the premises when accompanied by an adult.

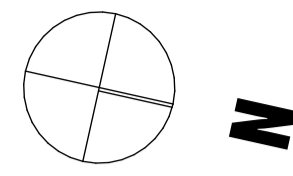

**EXISTING
FIRST FLOOR PLAN - LICENCE PLAN**

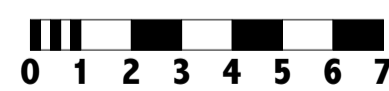

**SCALE
1:150**

NOTES

1. Do not scale off this drawing.
2. All dimensions are in millimetres unless otherwise stated.
3. This drawing to be read in conjunction with all relevant MAC Architects, civil/structural, and services engineer's drawings and specifications.

Rev.	Drn.	Chk.	Apd.	Date	Description

LICENCE PLAN
 PINZ BOWLING LTD
 1A Beach Esplanade
 Aberdeen
 AB24 5NS

Drawing Title
FIRST FLOOR LICENCE PLAN

Issue Status
LICENCE PLAN

Scale at A1 | Date First Issue | Drawn | Checked | Approved | Job No. | Drawing No. | Rev.
 AS NOTED | 16.07.21 | JC | EM | BM | 464 | 320-02(LP)003 | -



24 Oldmeldrum Road
 Newmachar
 Aberdeen
 AB21 0PI

01651 862688
 info@mac-architects.co.uk
 www.mac-architects.co.uk

MAC Architects Limited