

All businesses with more than four employees must have a written Fire Risk Assessment. This is the cornerstone of fire protection in your business and, along with your Fire Safety Log Book, is one of the first things that a fire authority inspecting officer will ask to see if they inspect your premises. This will include such things as fire escape exits, emergency lighting, fire detection & fire extinguishers.

- W WATER FIRE EXTINGUISHER (burning solids - wood, fabrics, paper) & class A fire risks)
- F FOAM FIRE EXTINGUISHER (burning solids - wood, liquids such as petrol)
- P POWDER FIRE EXTINGUISHER (fire)
- Co2 CARBON DIOXIDE FIRE EXTINGUISHER (class B (flammable liquids, petrol/oil (not cooking oil) & electrical)
- S SMOKE DETECTOR
- el EMERGENCY LIGHT
- Exit EMERGENCY ILLUMINATED EXIT SIGN
- SC SELF CLOSING DOOR
- N1 GENERAL FIRE NOTICE
- N2 STAFF FIRE NOTICE



CONVENIENCE SELF SERVICE STORE LICENSED PREMISES BOUNDARY AREA:
Ground Floor (GFA) = 53.6m²

PUBLIC INTERNAL AREA WITHIN LICENSED PREMISES = 32.0m²
OLF of 2.0 = 32m² divided by OLF(2) = 16 persons.
Table 2.10 Occupancy Capacity in rooms and spaces without fixed seating.
Shop sales area = Occupancy Load Factor of 2.0


TOTAL PUBLIC OCCUPANCY = 16 PERSONS

Total alcohol display areas - 10.71m²

GROUND FLOOR LAYOUT PLAN
Scale 1:50

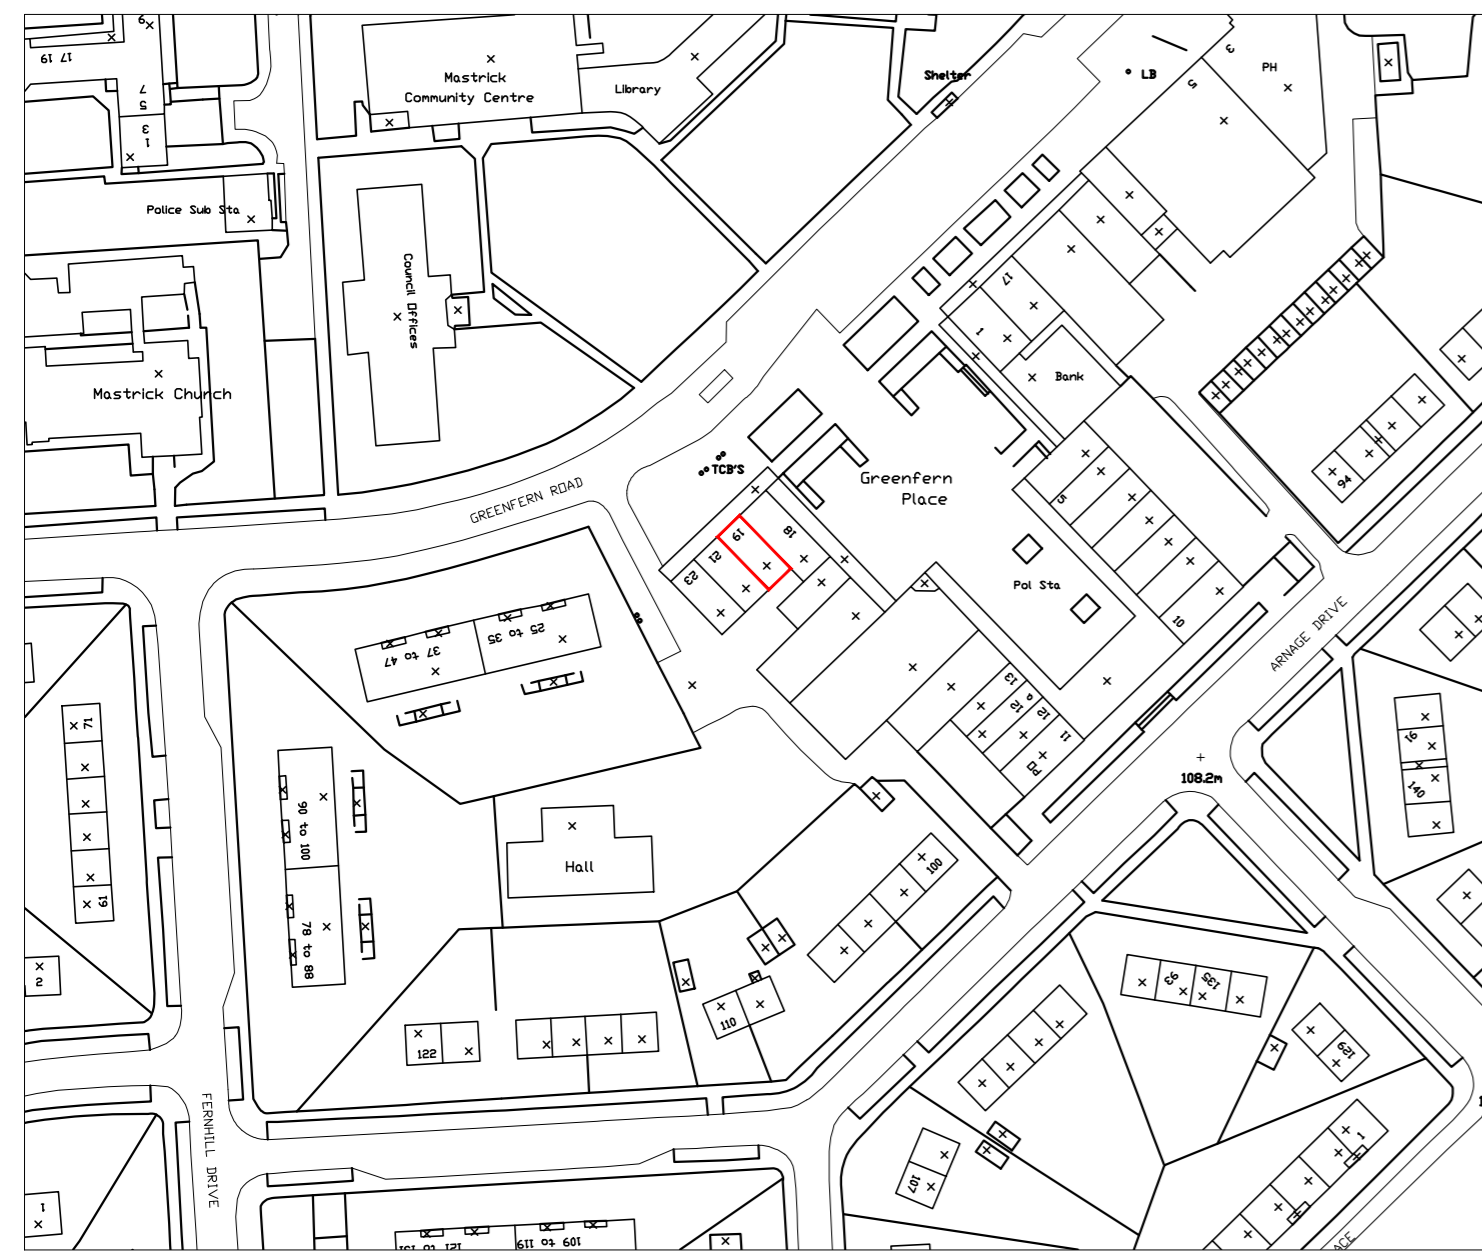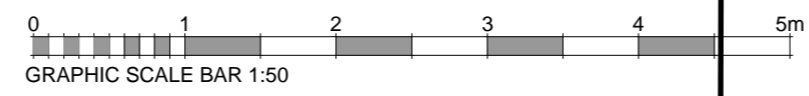

LOCATION PLAN
Scale 1:1250

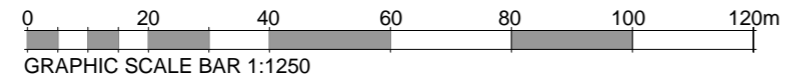

| | | |
|---|---|------------|
| CLIENT/SOLICITOR ISSUE: SL | 03/07/2025 | A |
| <h1>LICENSING</h1> | | |
| <h1>L A S</h1> | | |
| <h2>ARCHITECTURE</h2> | | |
| Upper Balblair Studio, Midmar, Aberdeenshire, AB51 7NA 01330 830 024 info@las-limited.com www.las-limited.com | | |
| Written sizes take preference over scaled sizes. Large scale details take preference over small scale. All dimensions to be checked on site. Discrepancies to be referred to this office for decision. | | |
| PROJECT TITLE: | LAS25032 - Mastrick Convenience Store - Alcohol Licensing | |
| ADDRESS: | 19 Greenfern Place, Mastrick, Aberdeen AB16 6JR | |
| CLIENT: | Mr Jaffar Ali Nalla Mohamed | |
| DRAWING TITLE: | Location Plan, Site Plan & Floor Layout Plan | |
| DWG NUMBER: | SCALE: | DATE: |
| LAS25032_L01 | As shown @ A2 | 02/07/2025 |
| DRAWN: | REVISION: | |
| SL | A | |