




EAST ELEVATION

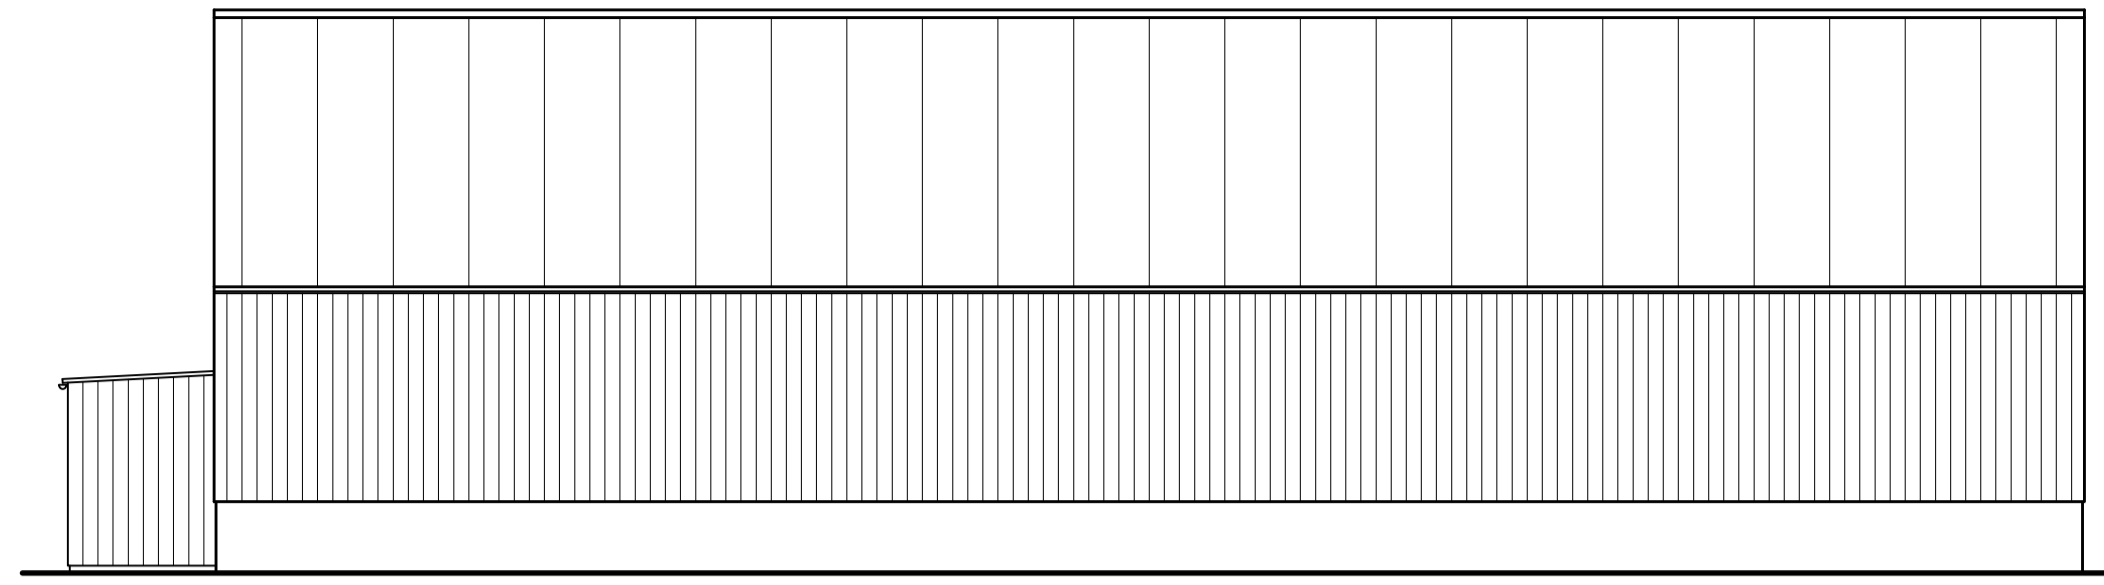


WEST ELEVATION

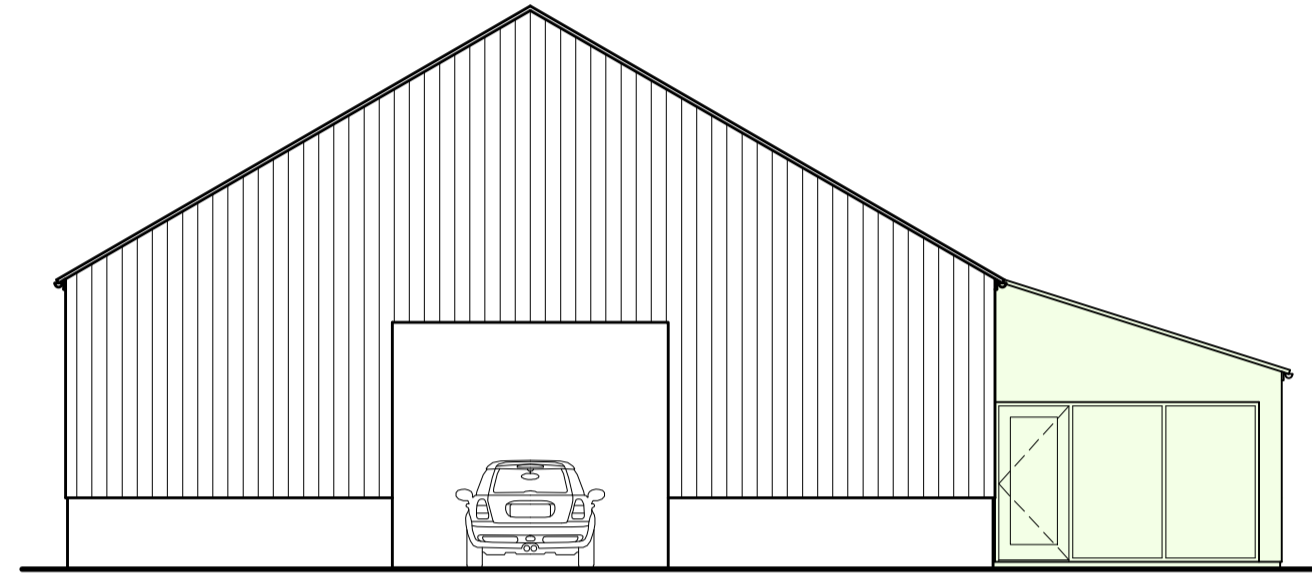


SOUTH ELEVATION

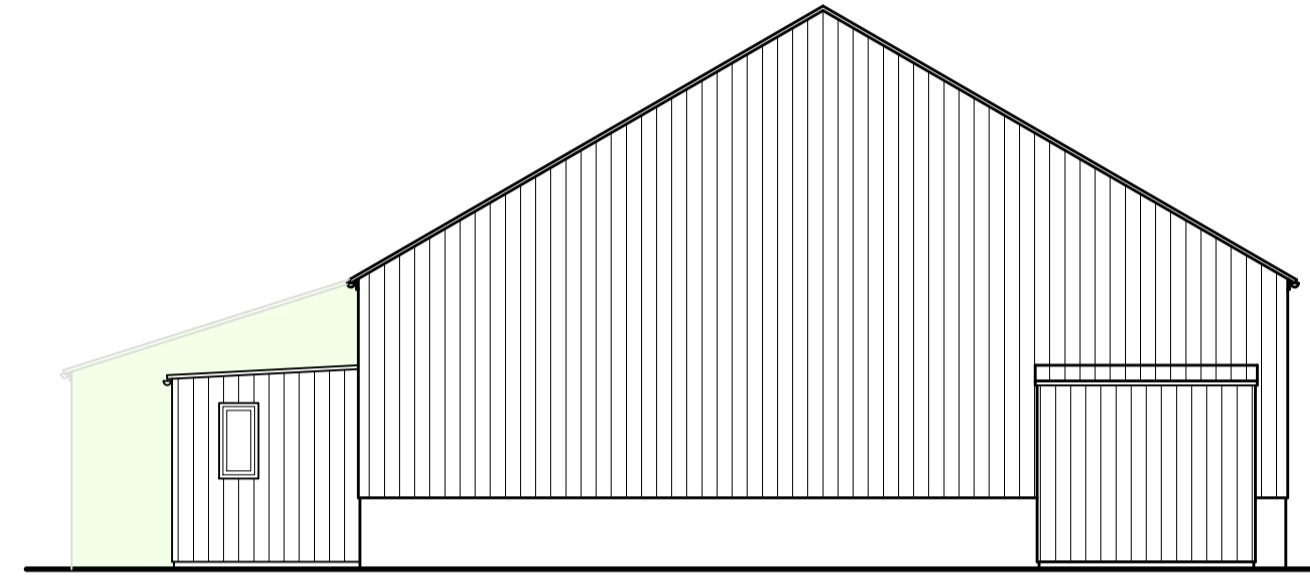

NORTH ELEVATION

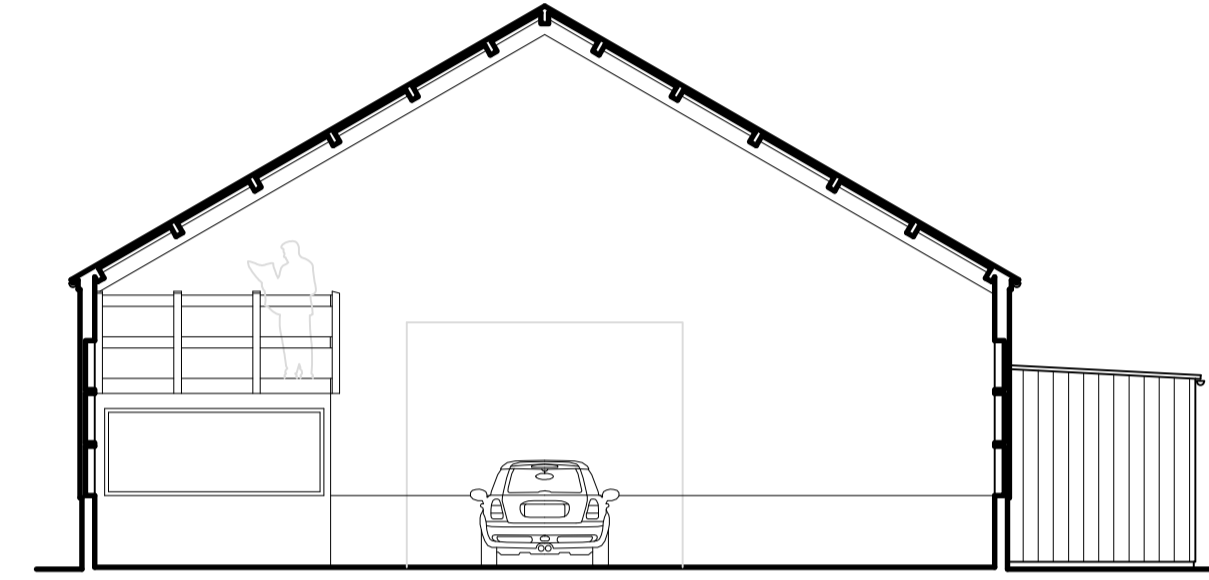


SECTION AA

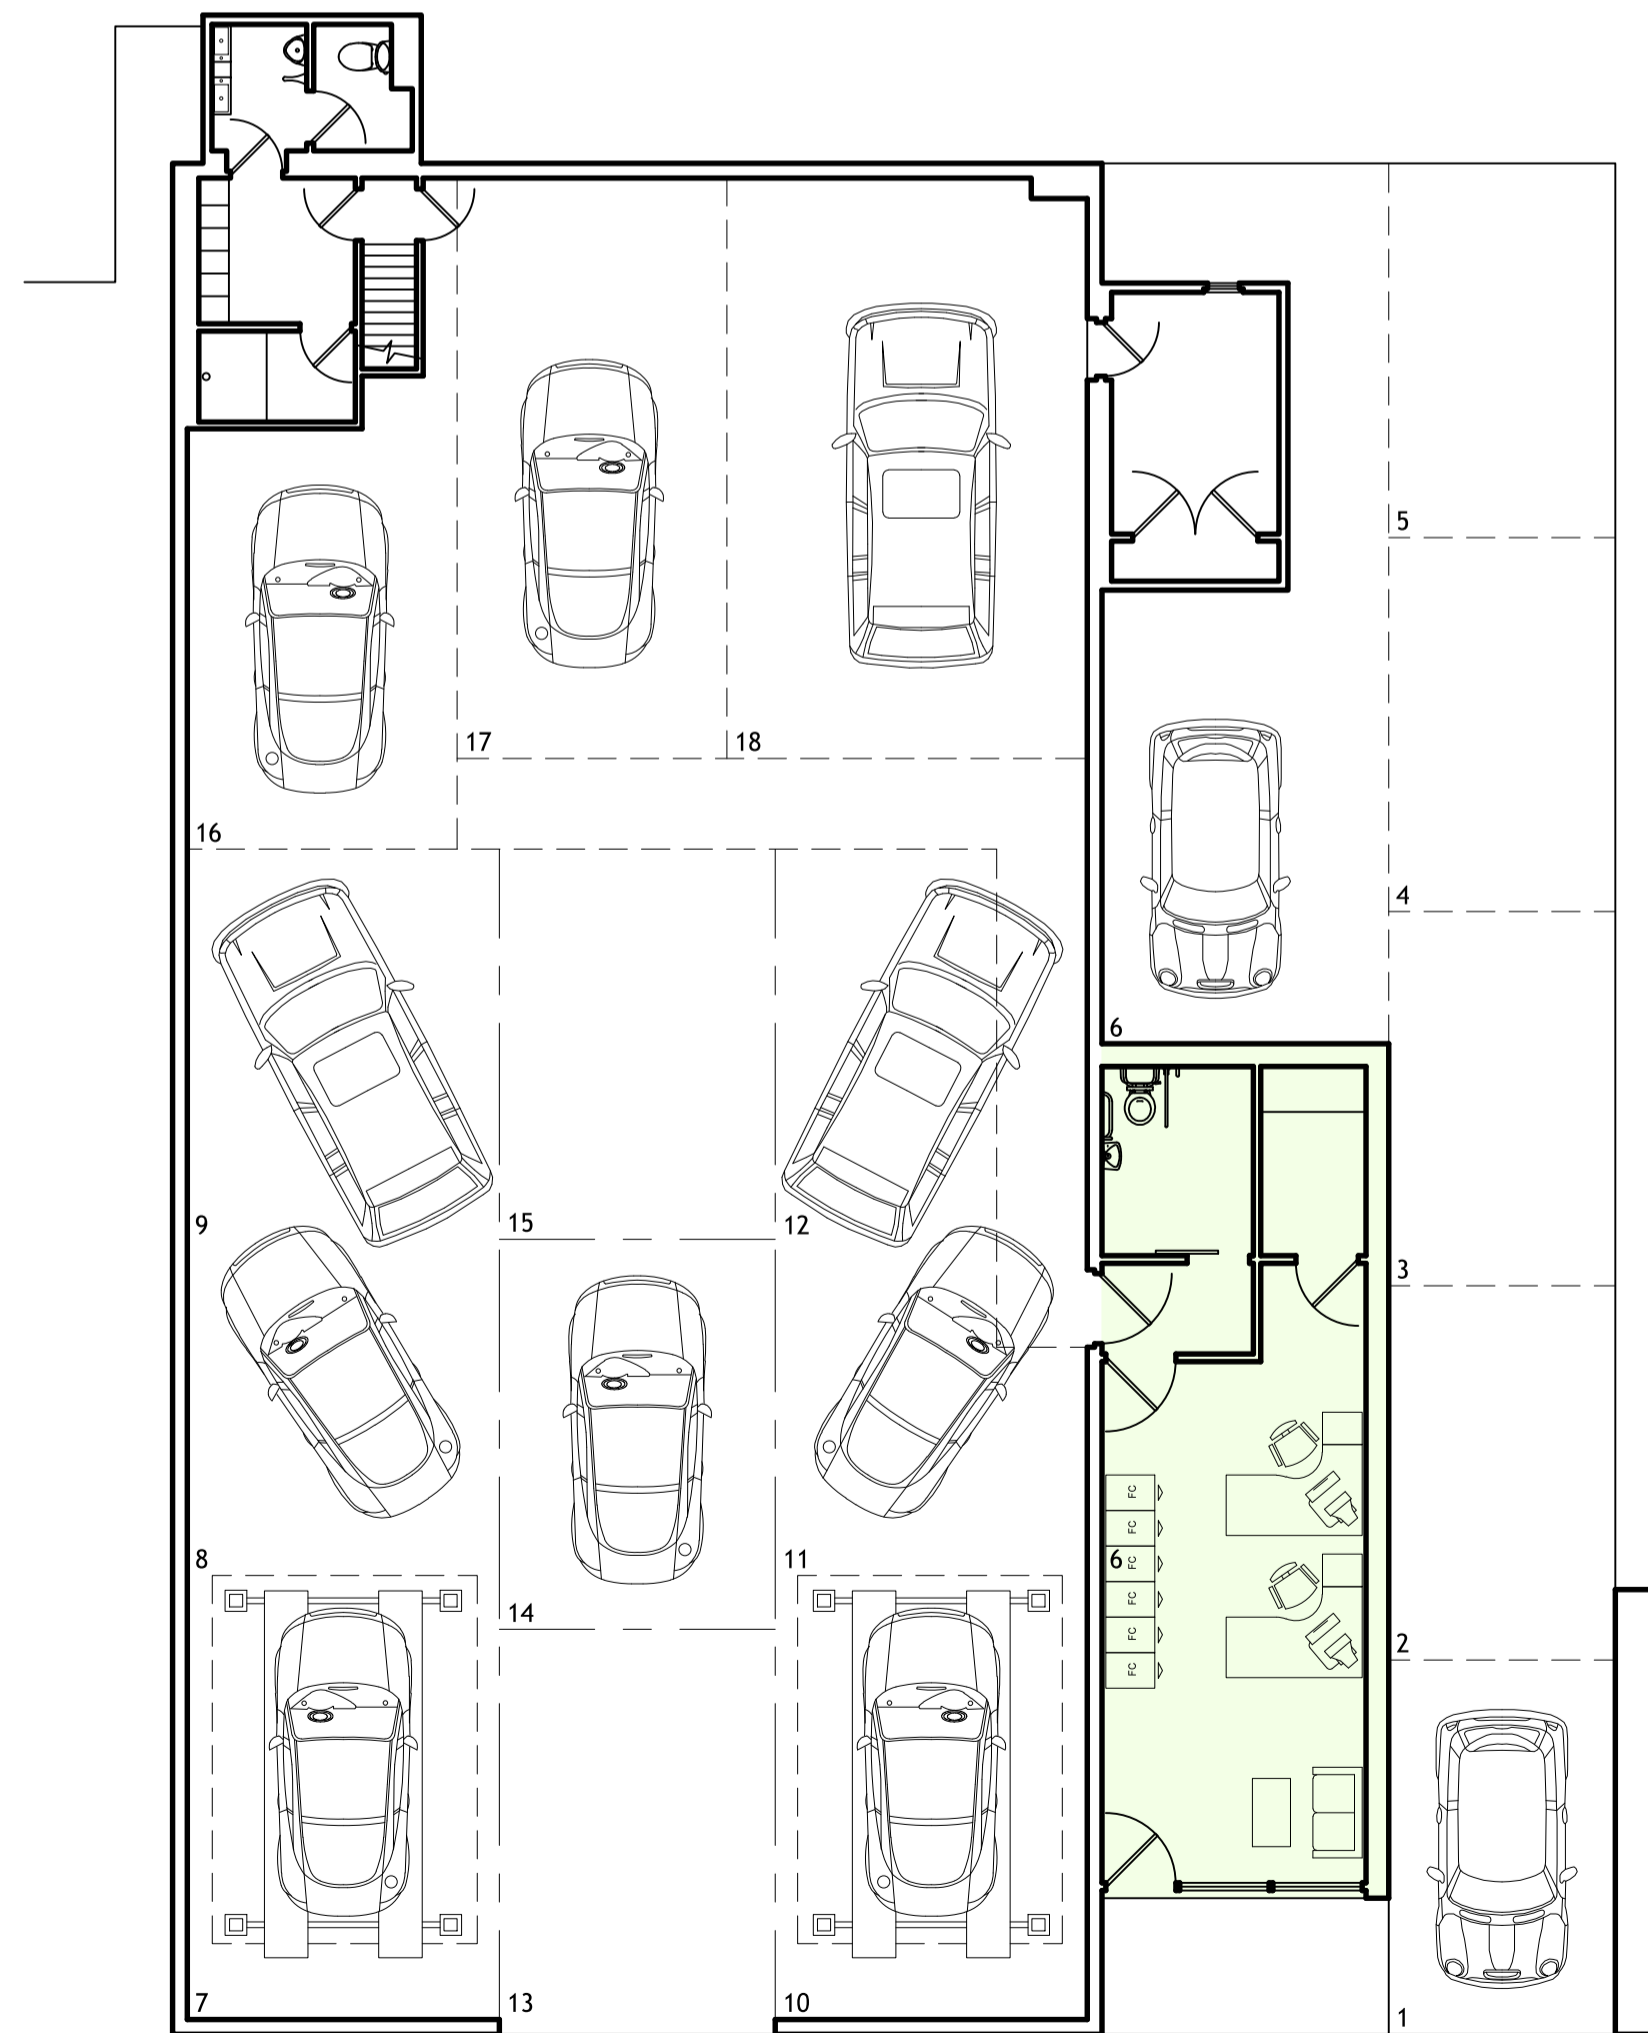

GROUND FLOOR PLAN

Ordnance Survey®
Superplan Data®

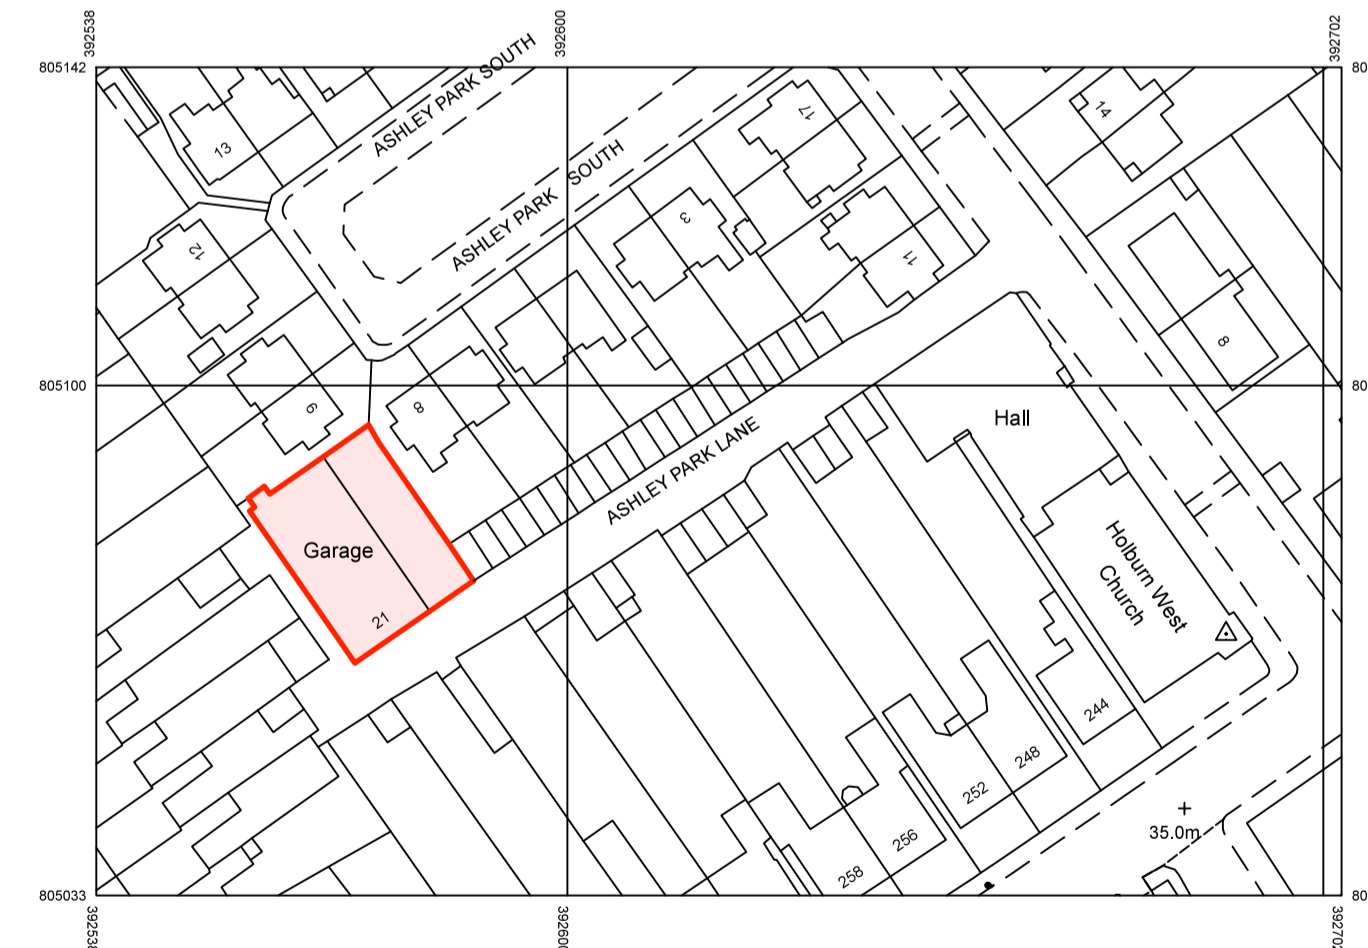

© Crown Copyright 2012
Reproduction in whole or in part is prohibited
without the prior permission of Ordnance Survey.

Location Plan [scale 1 : 1000]



ARCHITECTURAL + INTERIOR DESIGNERS
53 ALBERT STREET ABERDEEN AB25 1XT
Tel +44 (0)1224 633375 Fax +44 (0)1224 638520
Email : info@fitzgeraldassociates.co.uk

Client :	Alan J Ross (Motor Engineers) Ltd	
Project :	Garage Extension 21 Ashley Park Lane Aberdeen AB10 6RZ	
Description :	Sketch Plans Floor Plan + Elevations	
Drawn By :	Scale :	Date :
<i>Kevn Duquid</i>	1 : 100	October 2012
Project No :	Drawing No :	Rev :
3766	sk01	A