




PROPOSED GROUND FLOOR PLAN

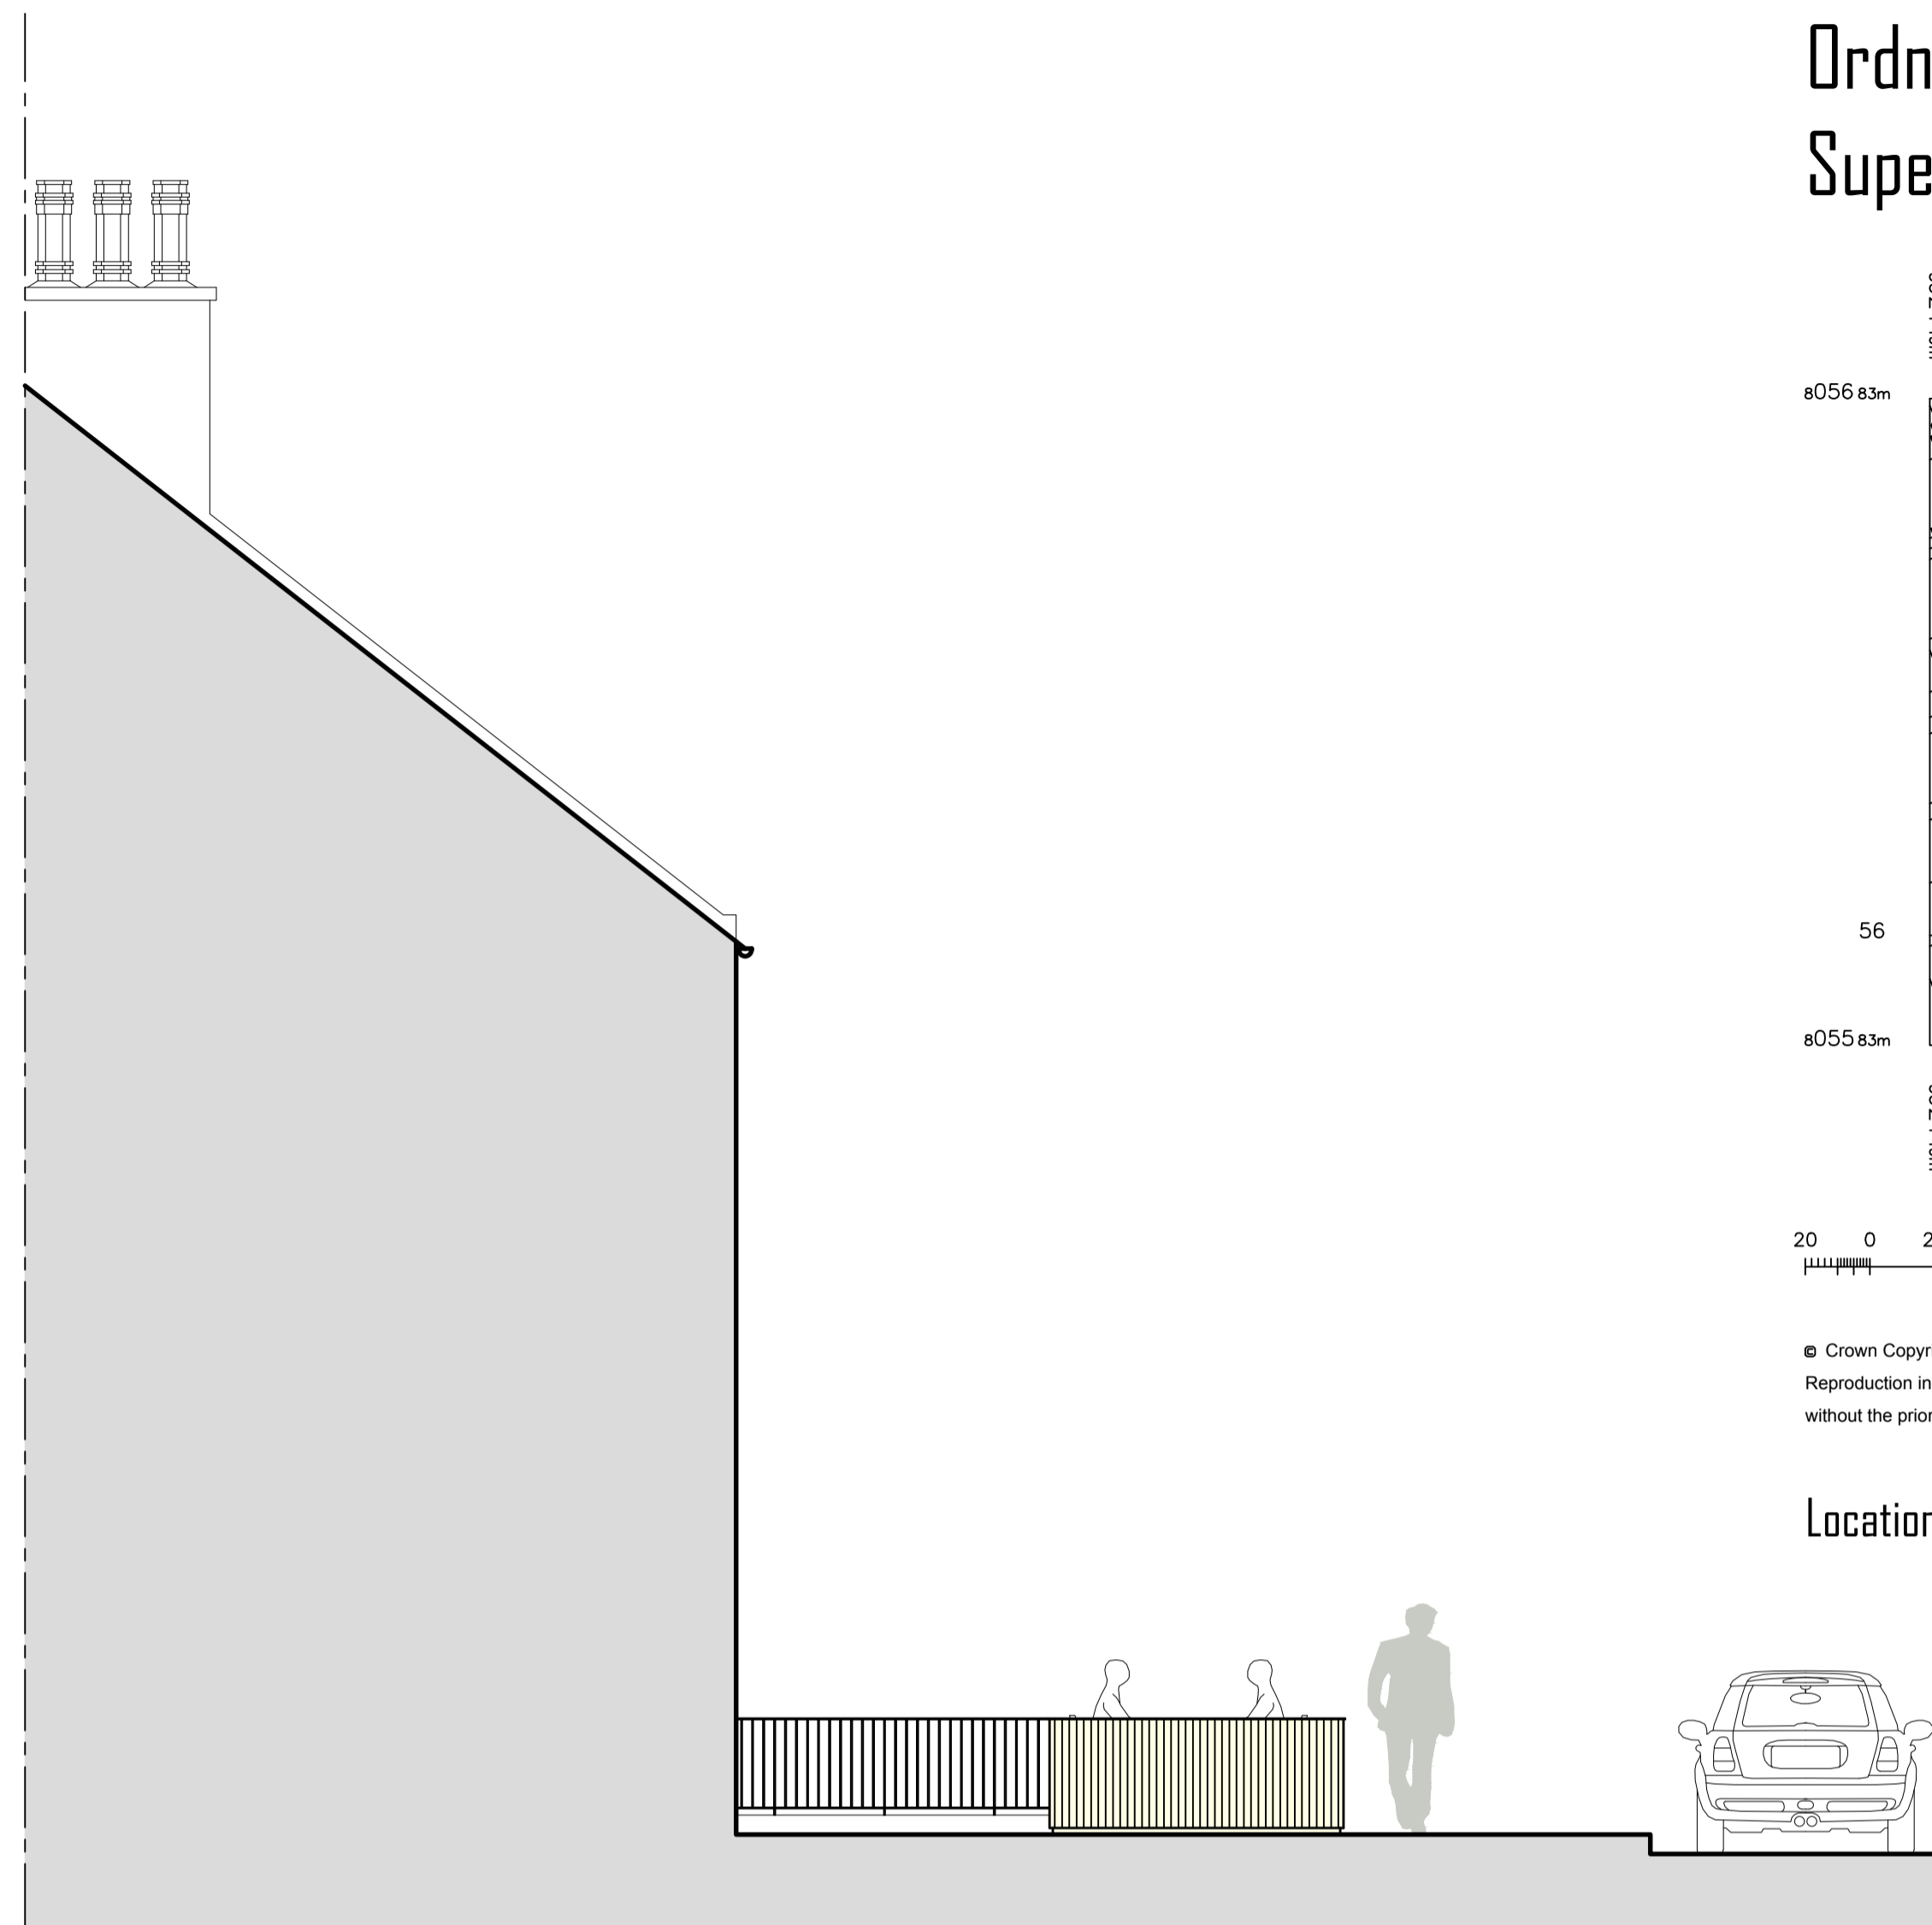

PAVEMENT CAFE SCREEN NORTH ELEVATION-02 [SECTION AA] 1:50

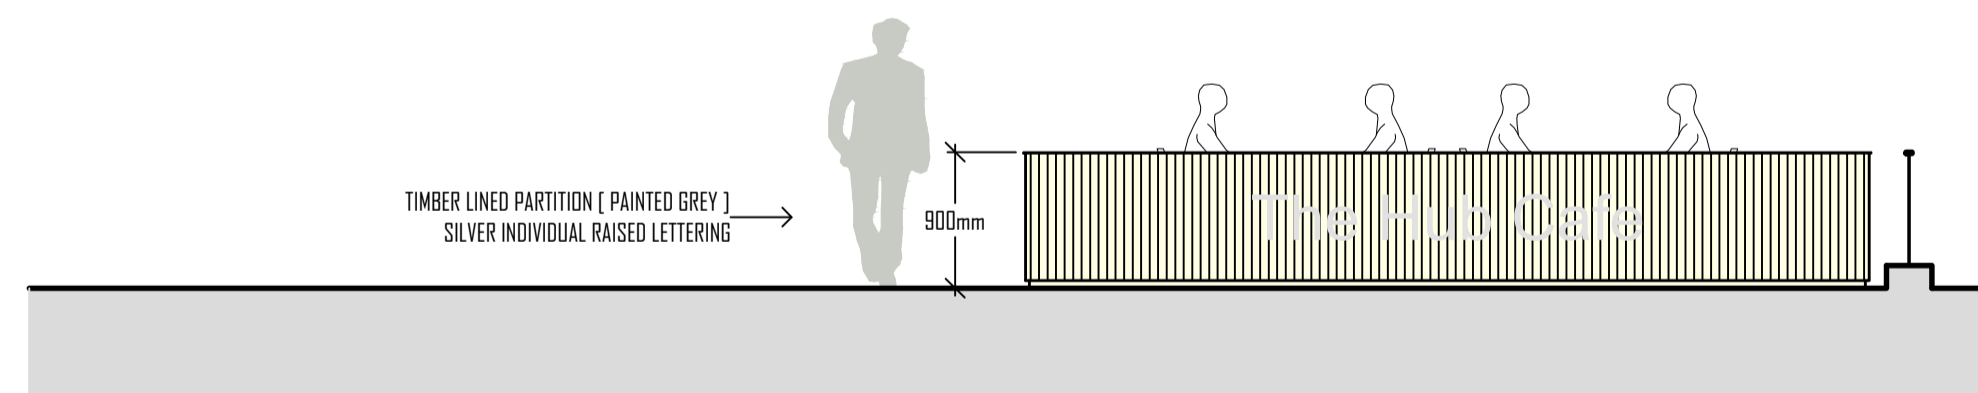


PAVEMENT CAFE SCREEN SECTION BB 1:50

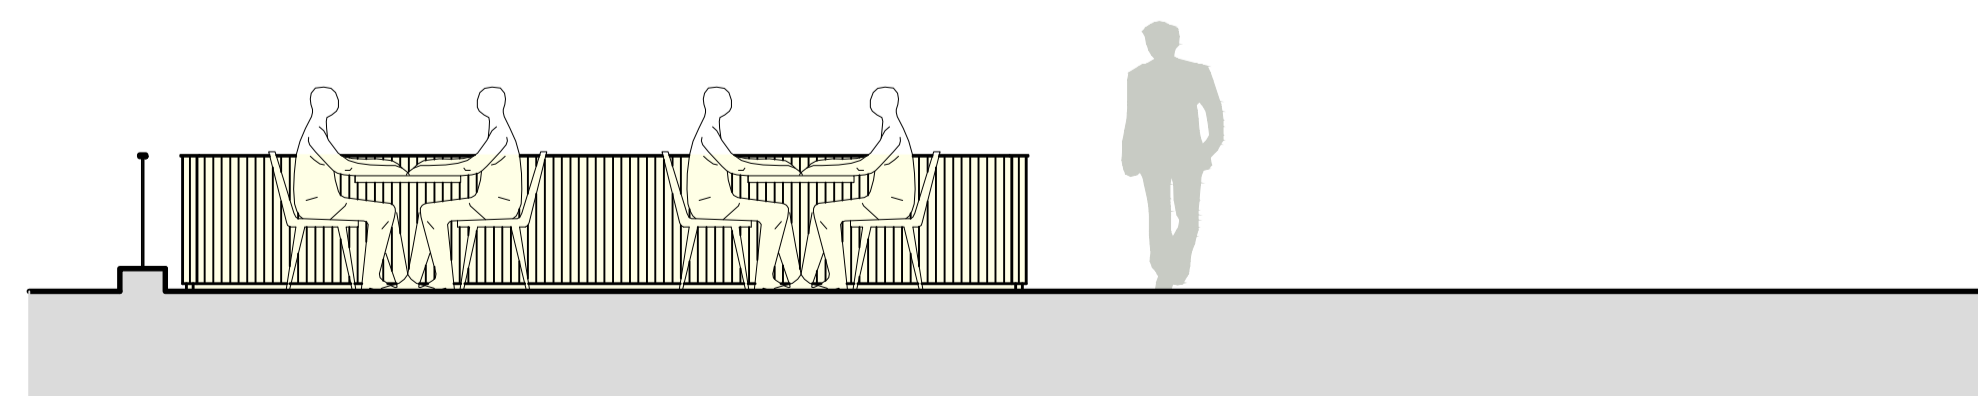

PAVEMENT CAFE SCREEN SECTION CC 1:50

Ordnance Survey[®]
Superplan Data[®]

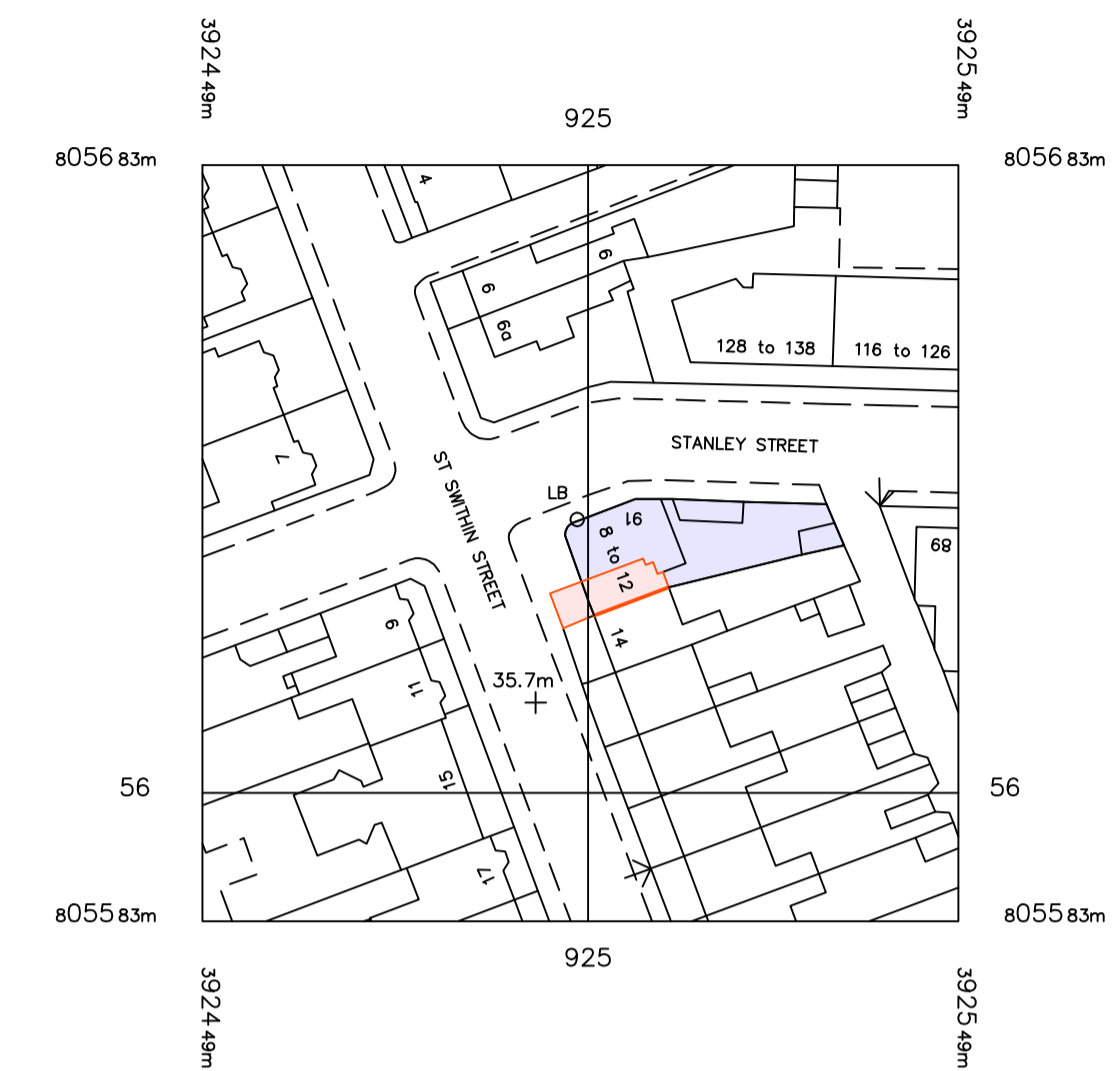

© Crown Copyright 2015
Reproduction in whole or in part is prohibited
without the prior permission of Ordnance Survey.

Location Plan [scale 1 : 1000]

FITZGERALD ASSOCIATE

ARCHITECTURAL + INTERIOR DESIGNERS
53 ALBERT STREET ABERDEEN AB25 1XT
+44 (0)1224 633375
info@fitzgeraldassociates.co.uk



Client :	Mr. Tariq Mahmood	
Project :	Pavement Cafe - The Hub 12 St Swithin St Aberdeen AB10 6XD	
Description :	Planning Details Proposed Plans	
Drawn By :	Scale :	Date :
Kern Duquid	A1 - 1-100	Jan 2017
Project No :	Drawing No :	Rev :
3720	102	A