



Copyright: All rights reserved. This drawing must not be reproduced without permission. This drawing must not be scaled. Main contractor to check all dimensions. Construction or manufacturer of components not to be carried out if Main contractor has doubt regarding dimension. Contact designer immediately. Dimensions are in millimetres unless otherwise specified. These drawings are for Planning and Building Warrant Submissions only.

These drawings are to be read in conjunction with the following drawings:  
AD 1082 / 01, 02 and 04

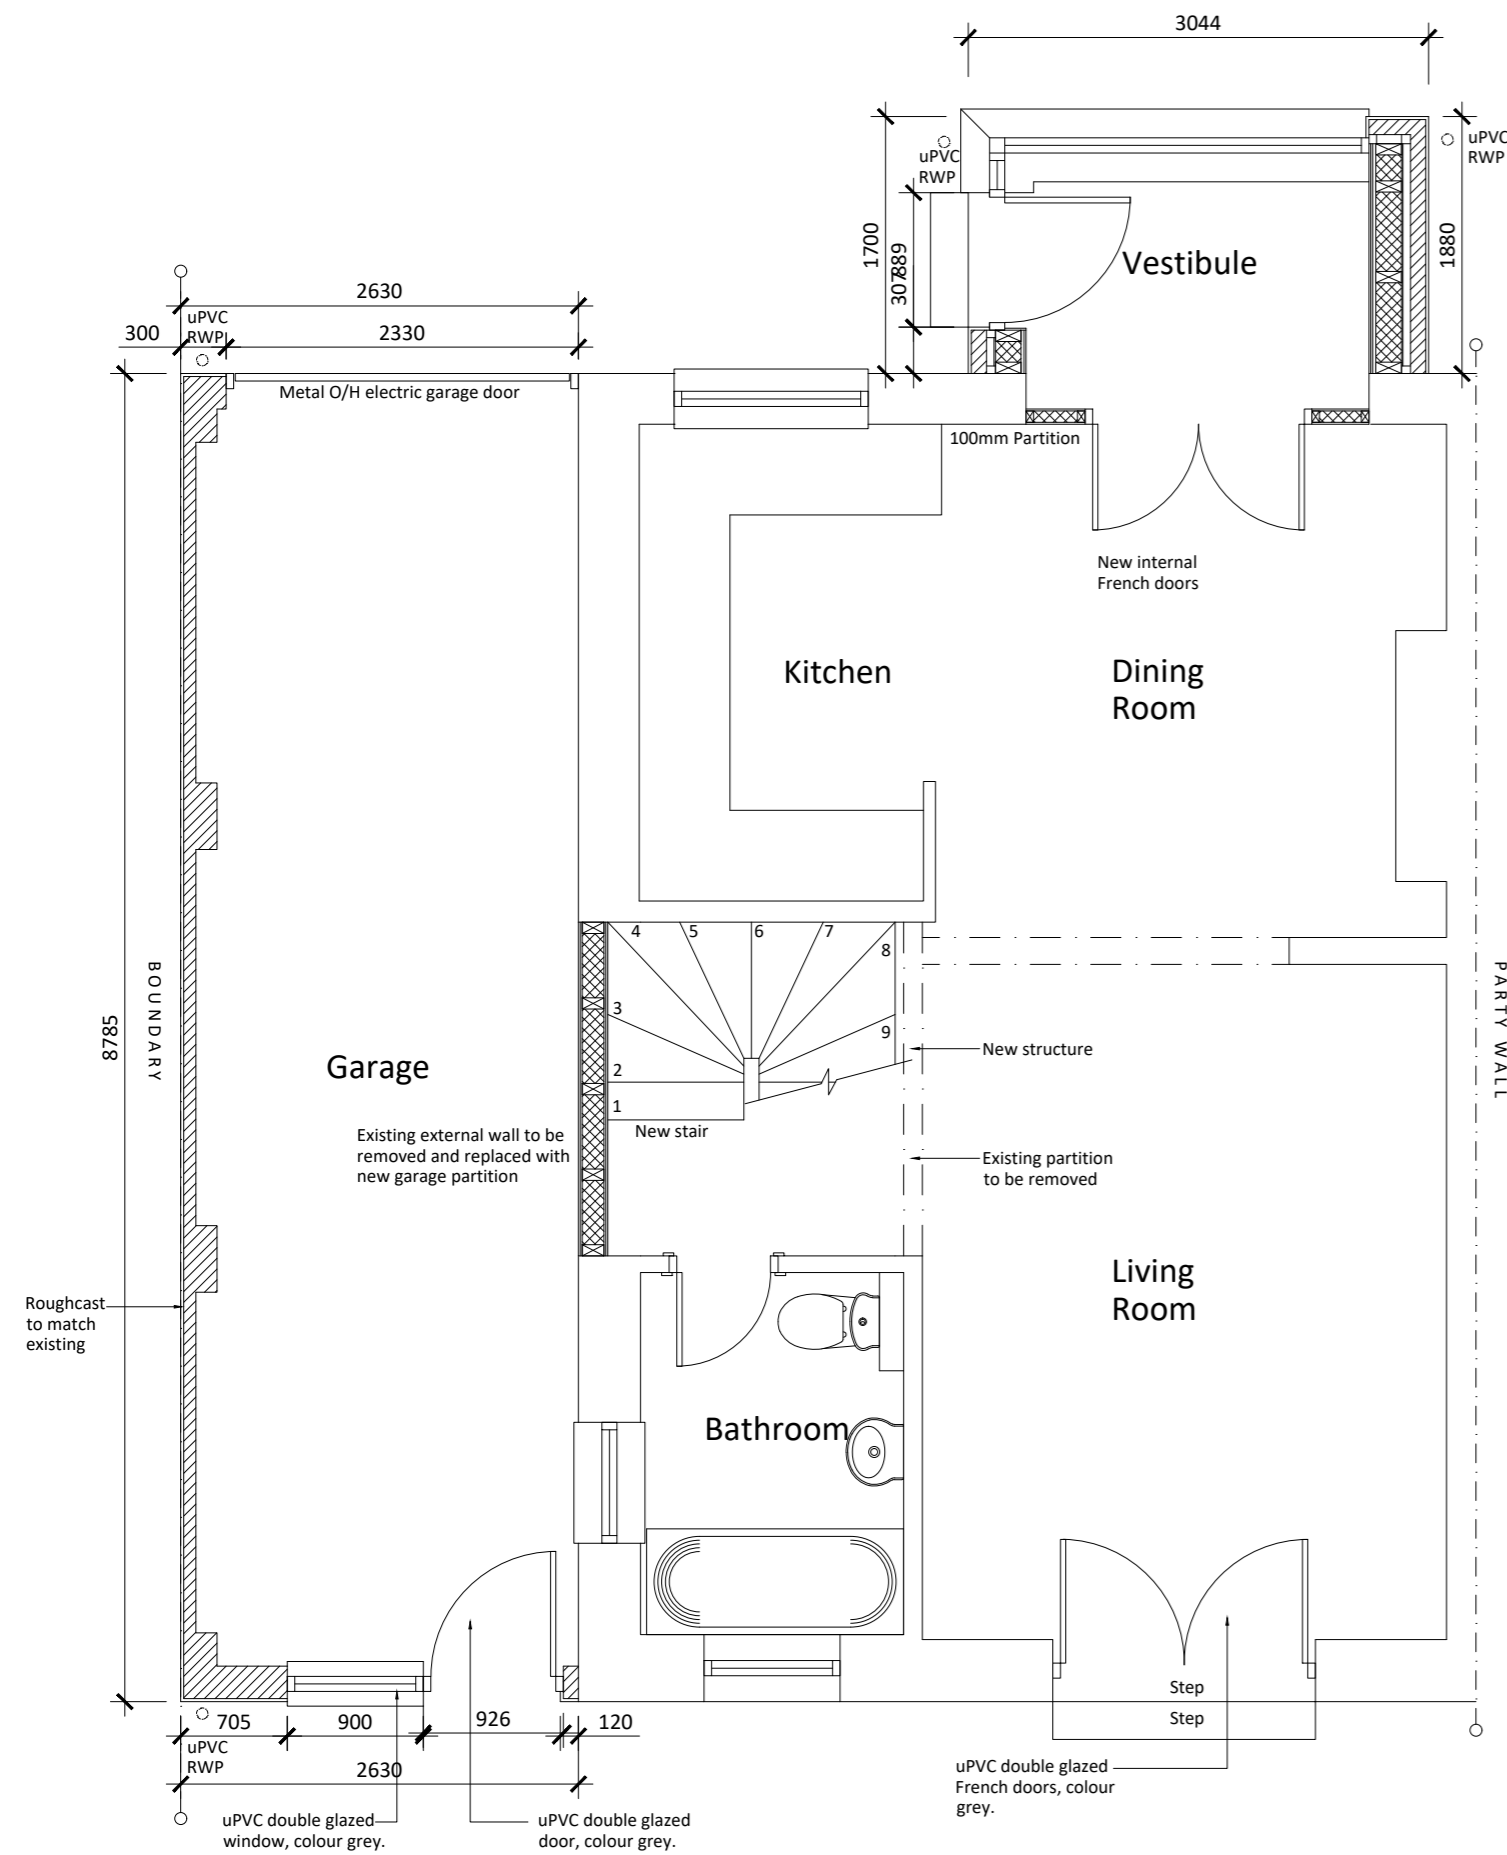

Proposed Ground Floor Plan  
Scale 1:50

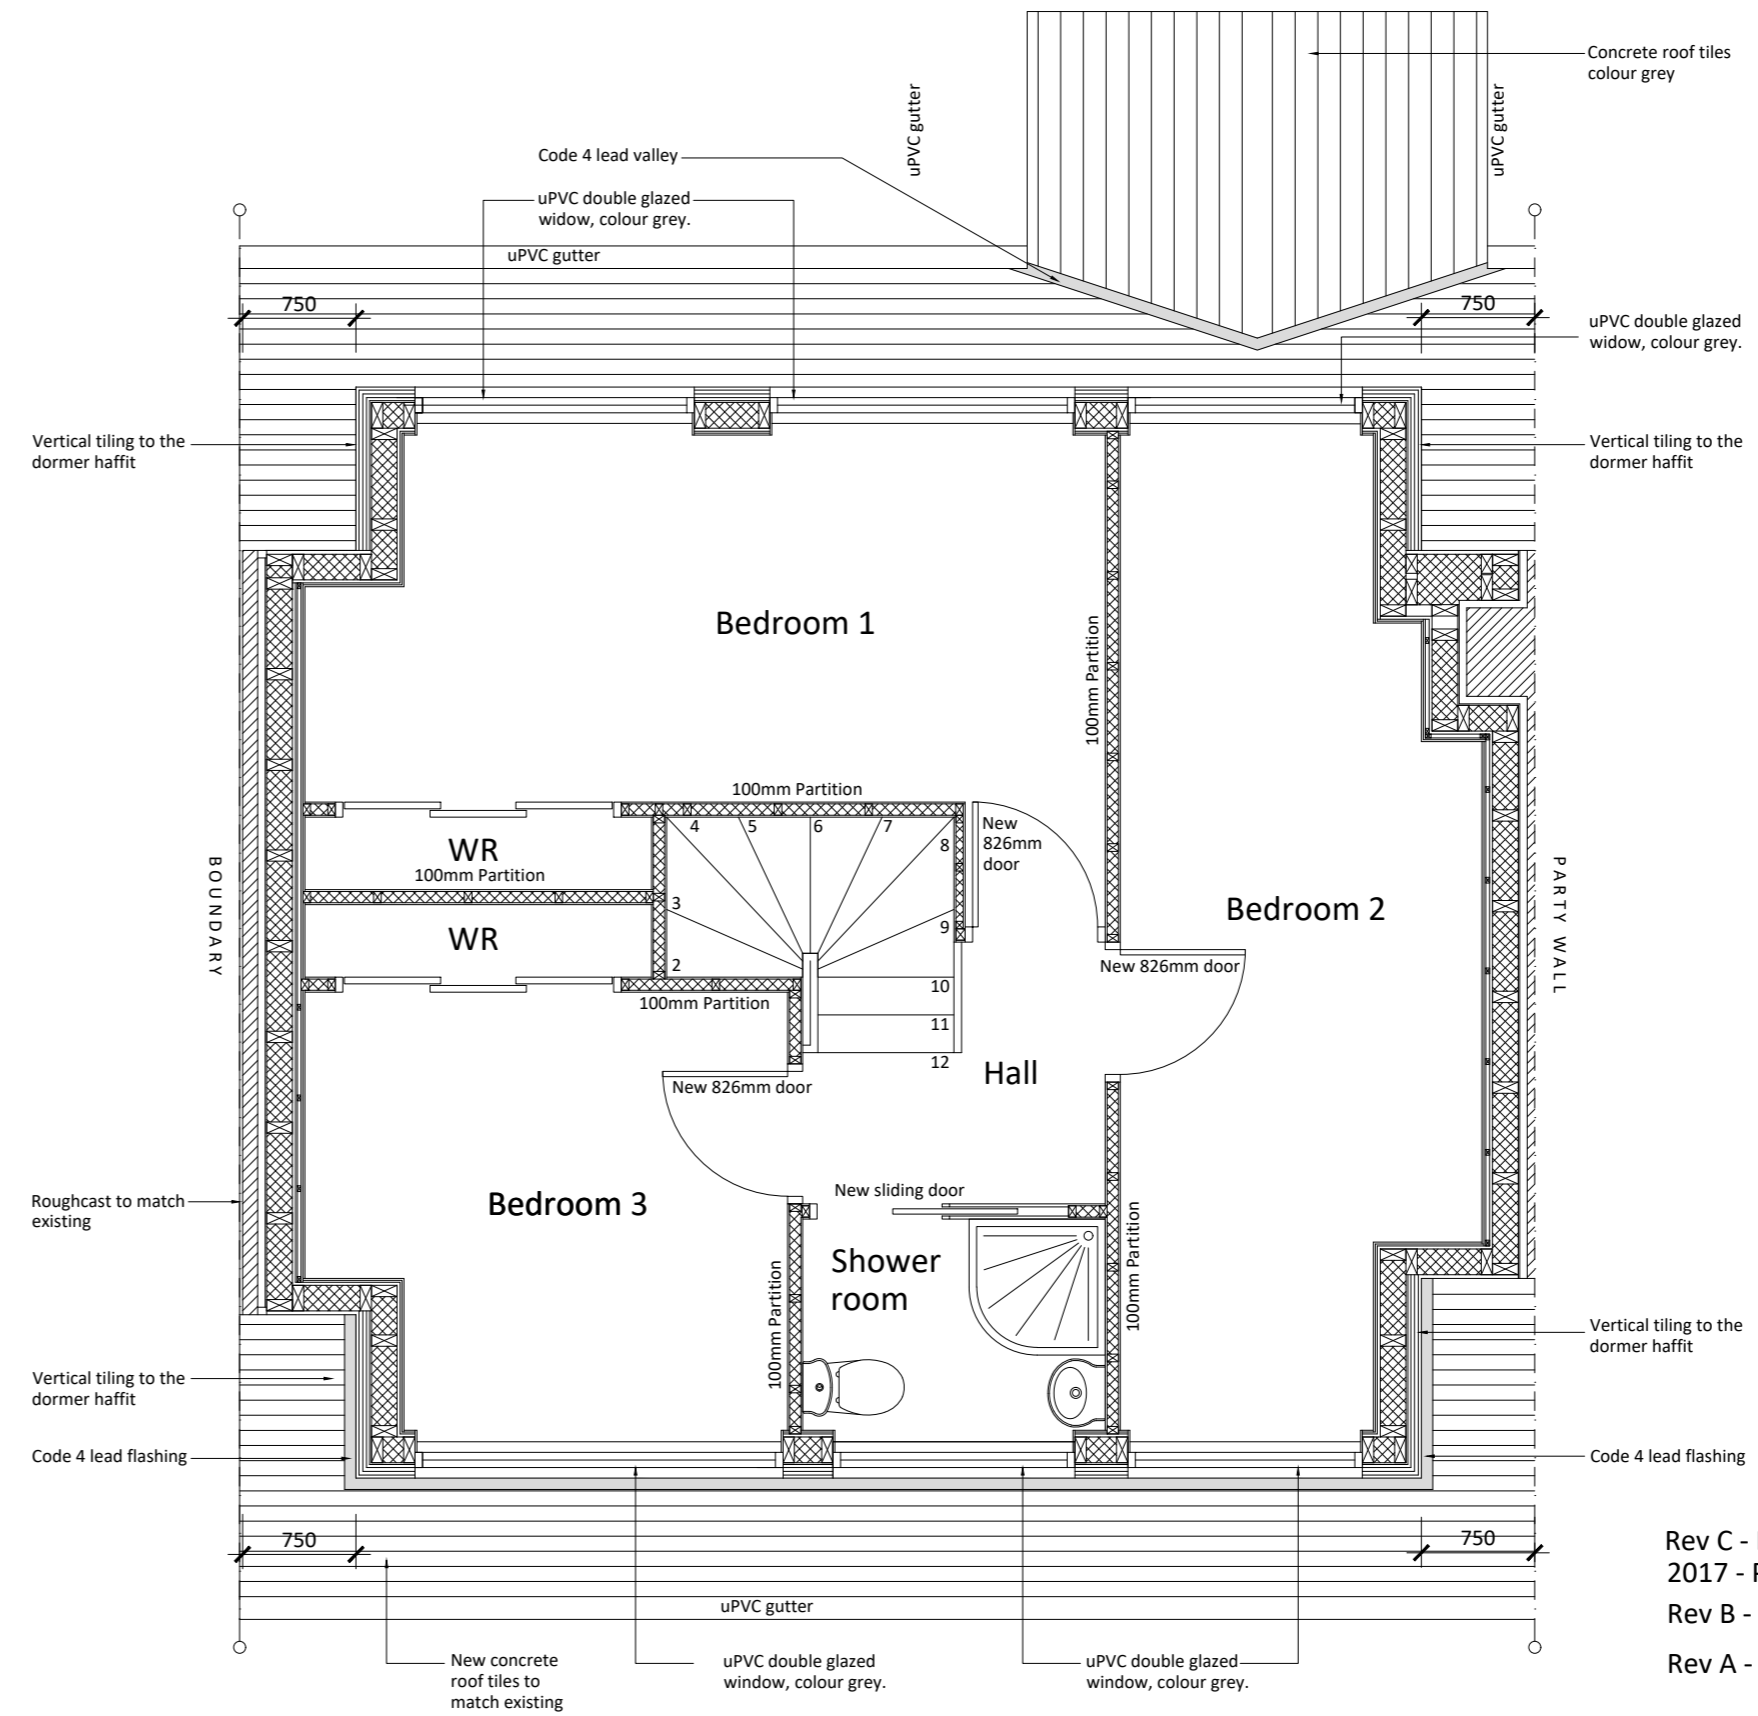

Proposed First Floor Plan  
Scale 1:50

Rev C - Dormer size reduced. Porch size reduced. 26th August 2017 - PW  
Rev B - Bathroom window added. 13th June 2017 - KS  
Rev A - Issued to Planning. 13th June 2017 - KS



Aberdeen Innovation Park, Campus 2, James Gregory Centre  
Bridge of Don, Aberdeen, AB22 8GU  
Telephone Number - 01224 701576  
Website : [www.all-design.co.uk](http://www.all-design.co.uk)

Client : Kamil Sujka

Project : Residential Development at 38 Cameron Street, Bridge of Don, Aberdeen, AB23 8QB

Drawing Title : Proposed Floor Plans  
Drawing No. : AD 1082 / 03 Rev C

Scale : 1:50  
Date : 13th June 2017  
Drawn : KS