


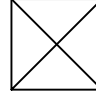



DISPLAY AREA :

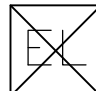

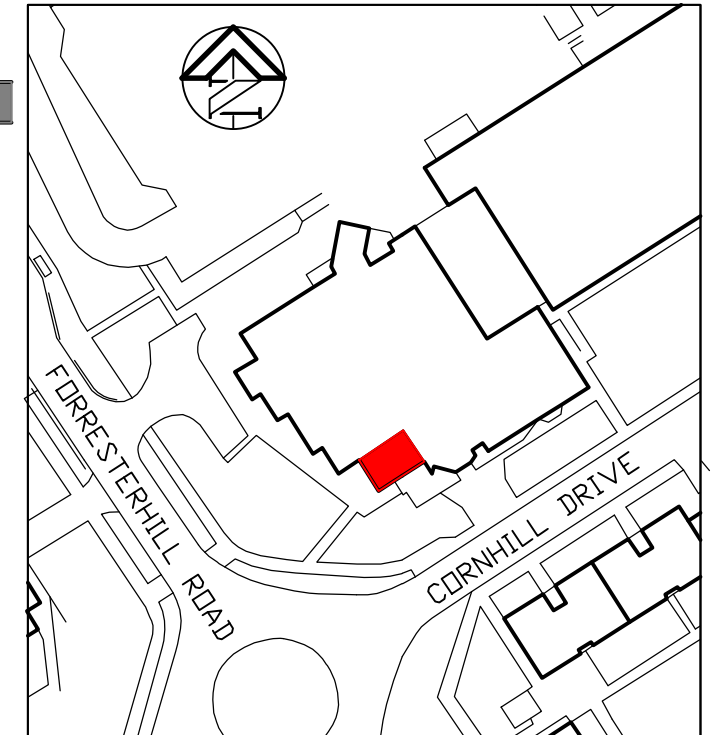

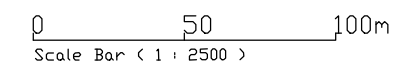

AREA - A = 2.0 X 3.345 = 6.669SQM
 AREA - A = 2.0 X 4.677 = 9.354SQM
 AREA - B = 2.0 X 3.750 = 7.500SQM
 TOTAL DISPLAY AREA = 23.523 SQM

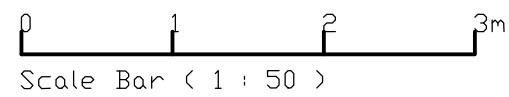-  DENOTES - 600 X 600 LED PANEL LIGHT
-  DENOTES - 600 X 600 LED PANEL LIGHT FITTED WITH A 3HR BATTERY PACK TO PROVIDE EMERGENCY LIGHT FITTING




PROPOSED SALES FLOOR AREA 1 : 50



-  Denotes Proposed Alcohol display locations
-  Denotes Fire Extinguisher (Located at counter)
-  Solid line indicates entire licenced premises
-  Dashed line indicates limit of customer licenced area - children & young persons access
-  Break glass point
-  Sounder
(note : there are no smoke detectors as break glass points provided)

LOCATION PLAN 1 : 2500

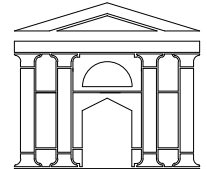 <p>32MEIKLE GARDENS WESTHILL AB32 6WN TEL 01224 467358 MOBILE 07831 409682</p>	<p>DEREK L YOUNG CHARTERED ARCHITECT</p>		<p>JOB : PROPOSED ALCOHOL LICENSING AT : UNIT 1, CORNHILL SHOPPING ARCADE, ABERDEEN AB16 5UT</p>			
	<p>DRAWING: FLOOR PLAN</p>	<p>SCALE: 1 : 50</p>	<p>DATE: MARCH '25</p>	<p>CLIENT:</p>	<p>DRAWING NUMBER: 1125-01</p>	<p>JOB NUMBER: 1125</p>