



# PLANNING DEVELOPMENT MANAGEMENT COMMITTEE



## Item 6.3

Erection of shed

17 School Avenue

200344/DPP

# Location Plan




LOCATION PLAN  
1:1250

©Crown Copyright.  
Aberdeen City Council.  
Licence No. 100023401.







# Aerial Photo

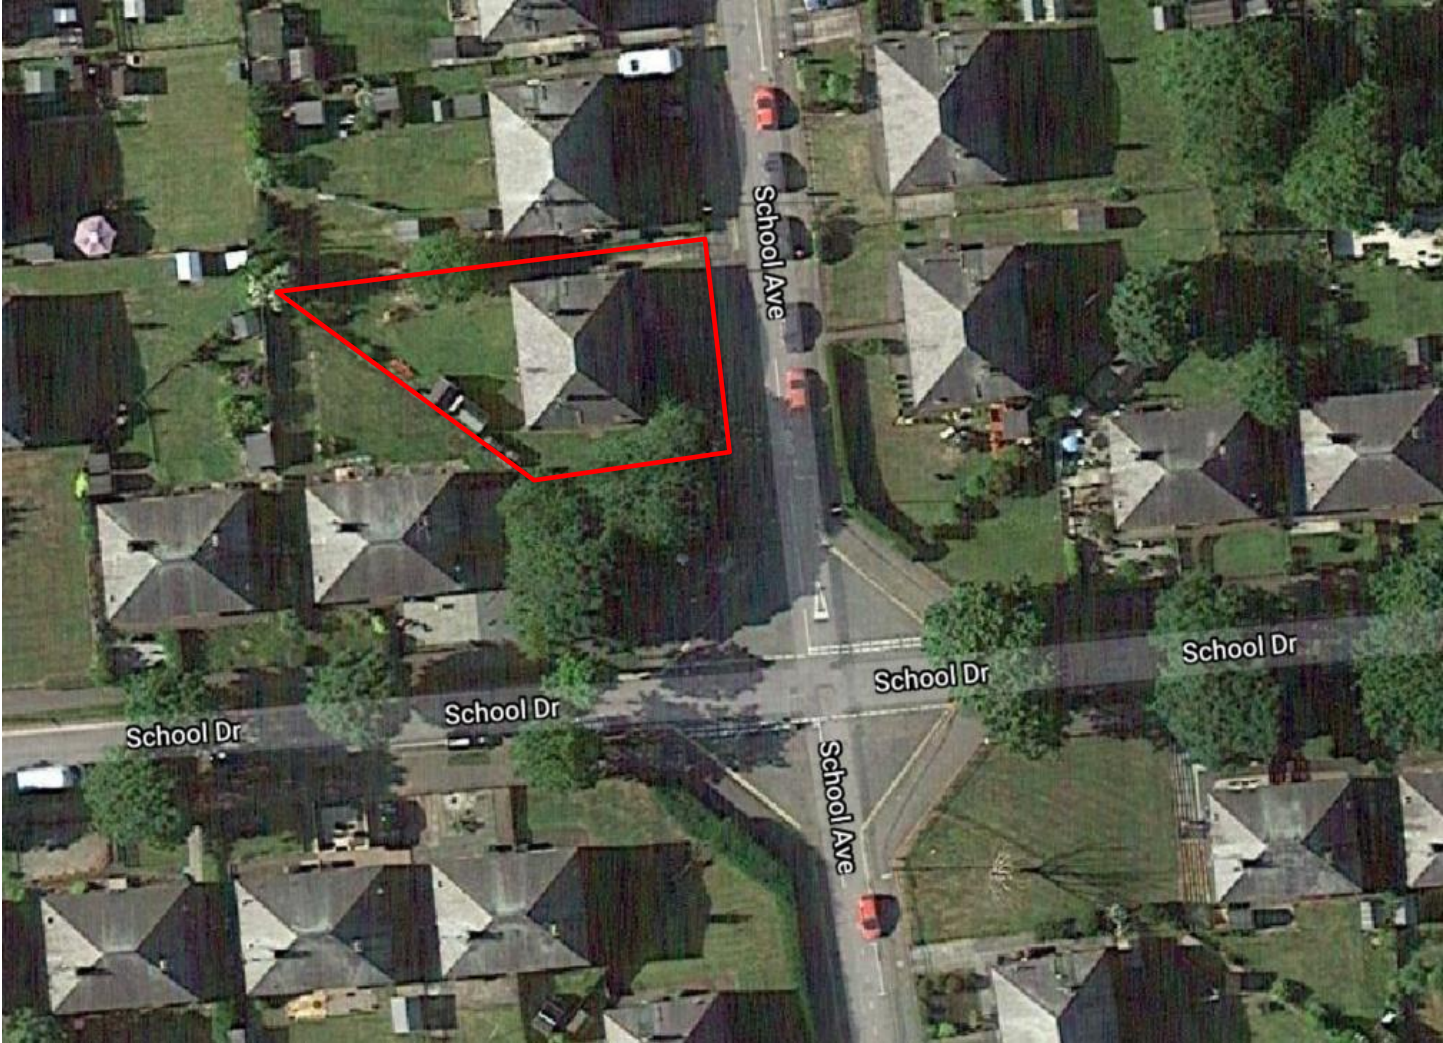

# Proposed Site Plan



# Proposed Shed – Elevations & Floor Plan

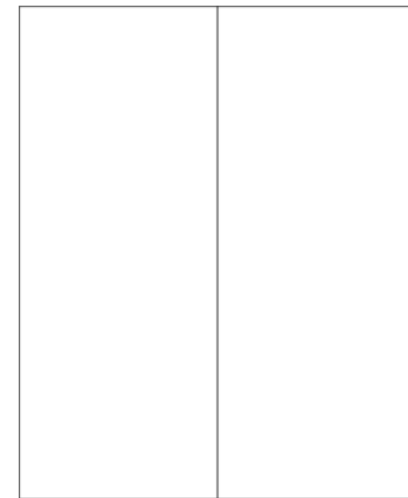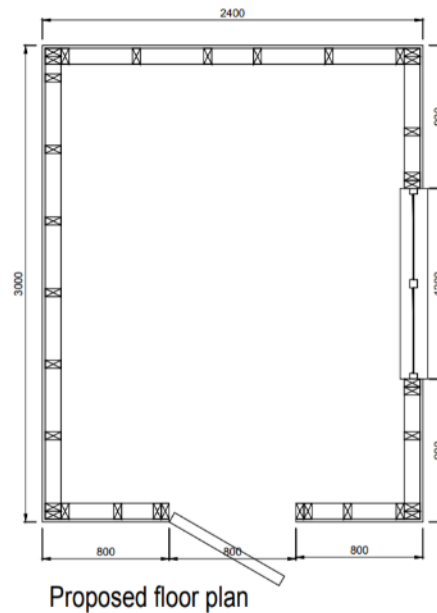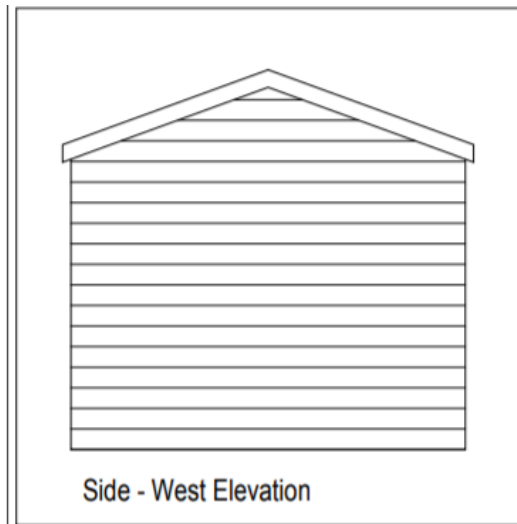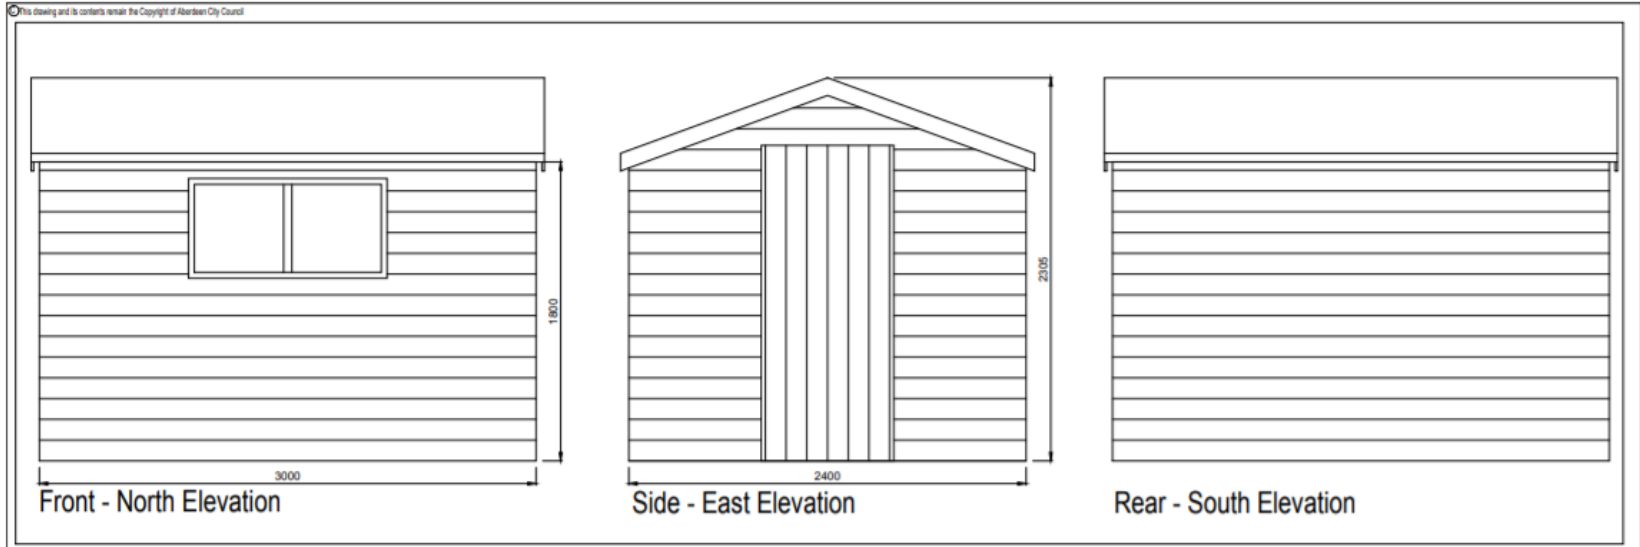

# Site Photo



# Site Photos

