



PLANNING DEVELOPMENT MANAGEMENT COMMITTEE




10th December 2020

Formation of access road with associated works

Tillydrone Nursery
Dill Road


Detailed Planning Permission
201125/DPP

Location Plan

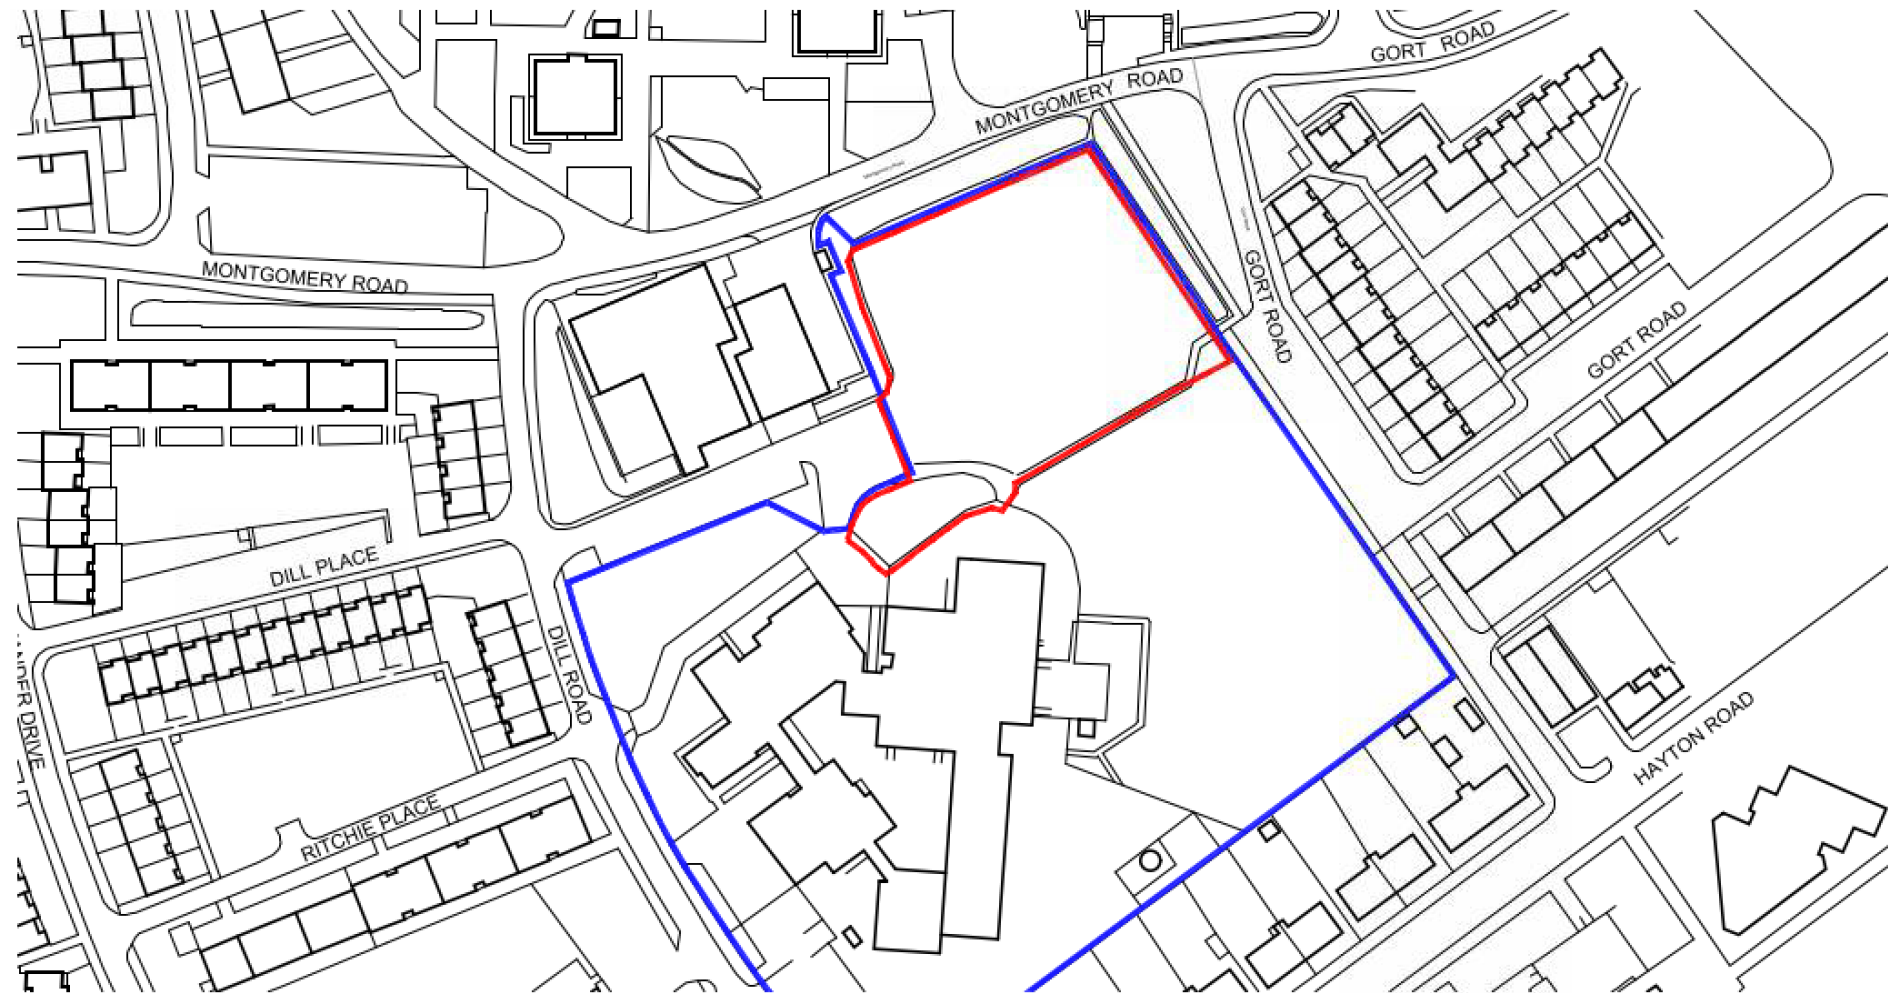


Location Plan

Scale 1:1250 0 10 20 40 60 100m

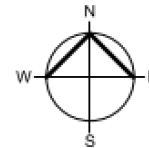


HALLIDAY FRASER MUNRO
CHARTERED ARCHITECTS & PLANNING CONSULTANTS

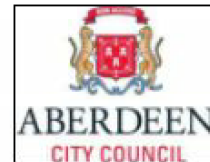




Parking Restrictions

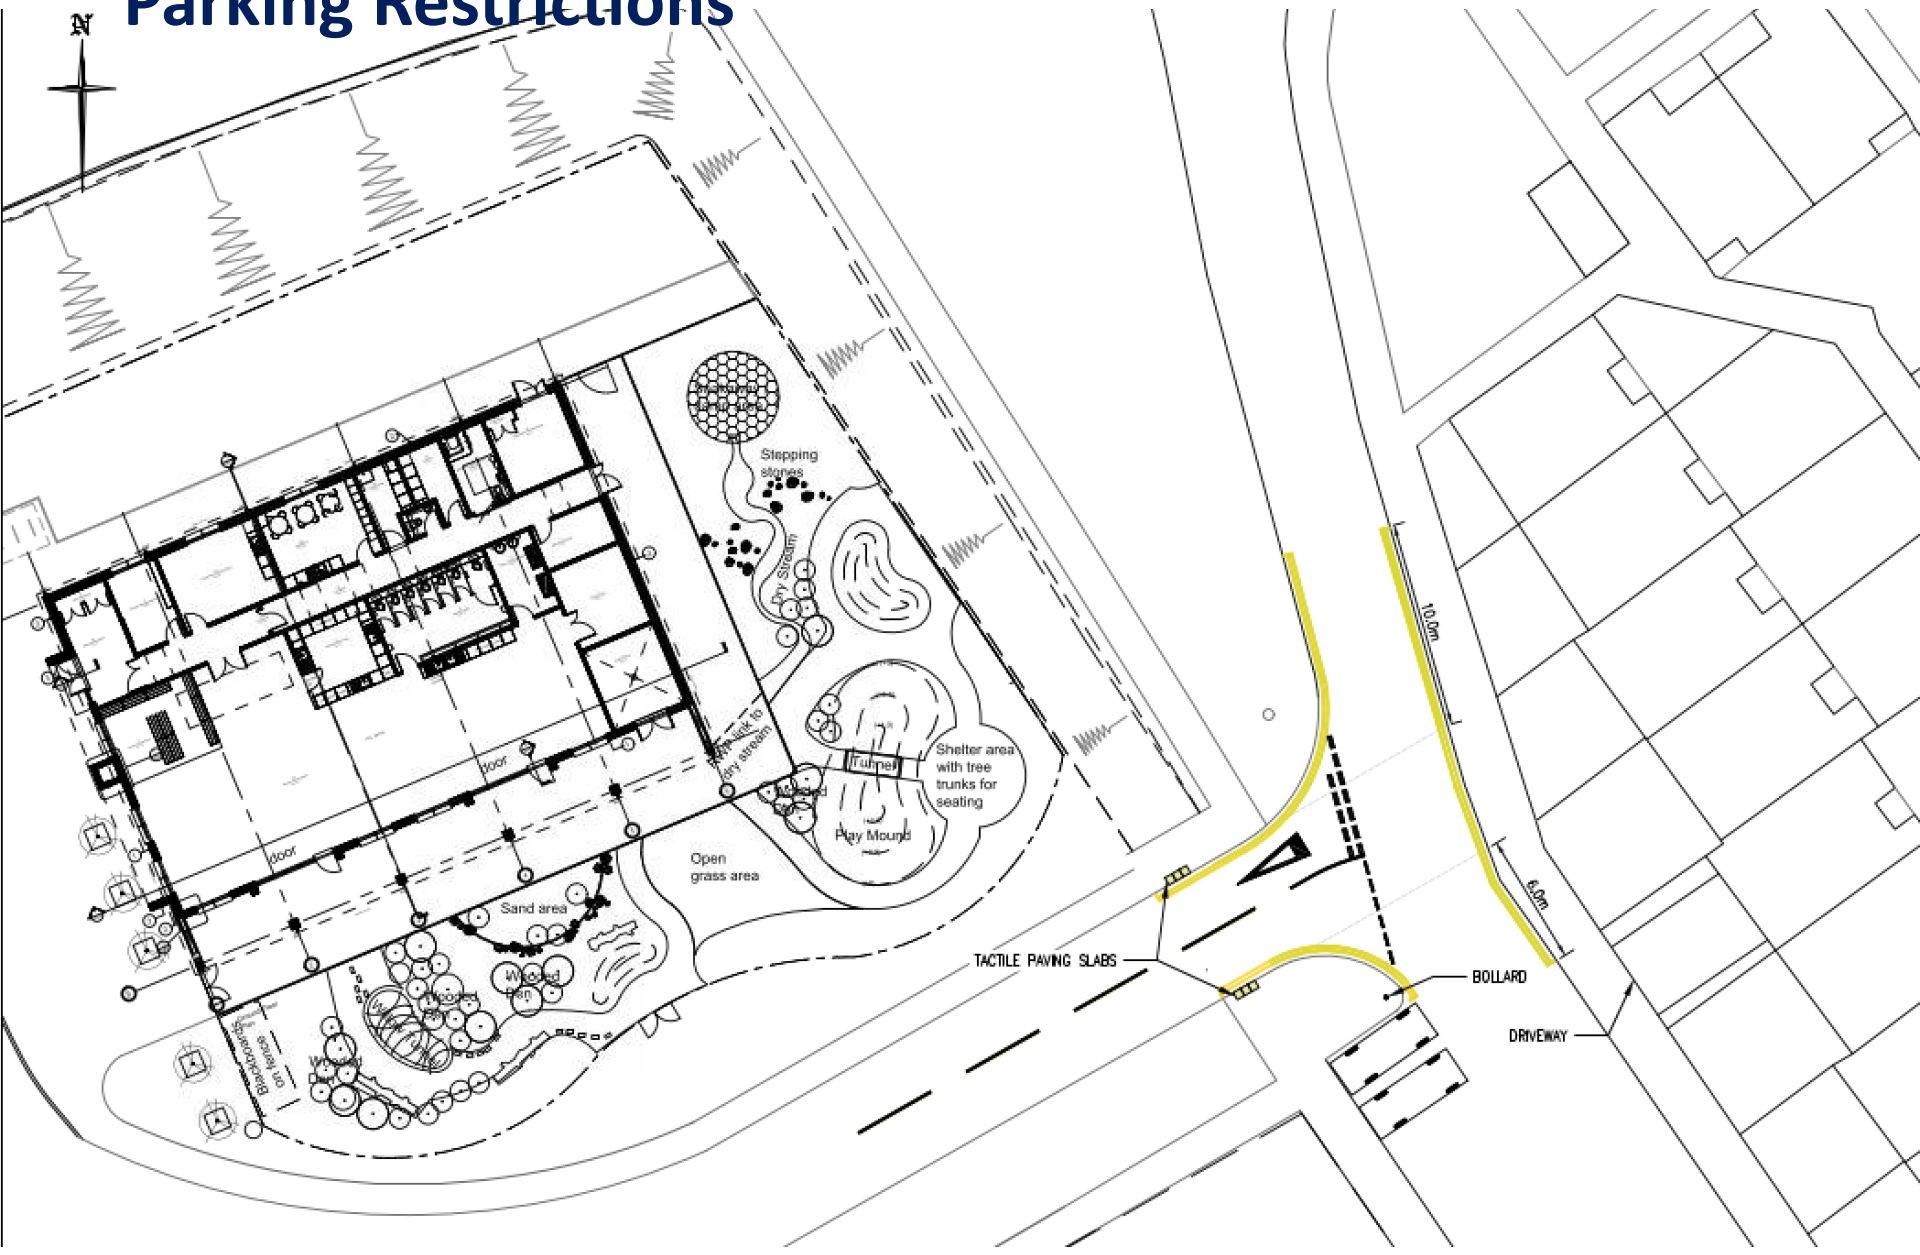

Site Plan as Proposed



Landscaping

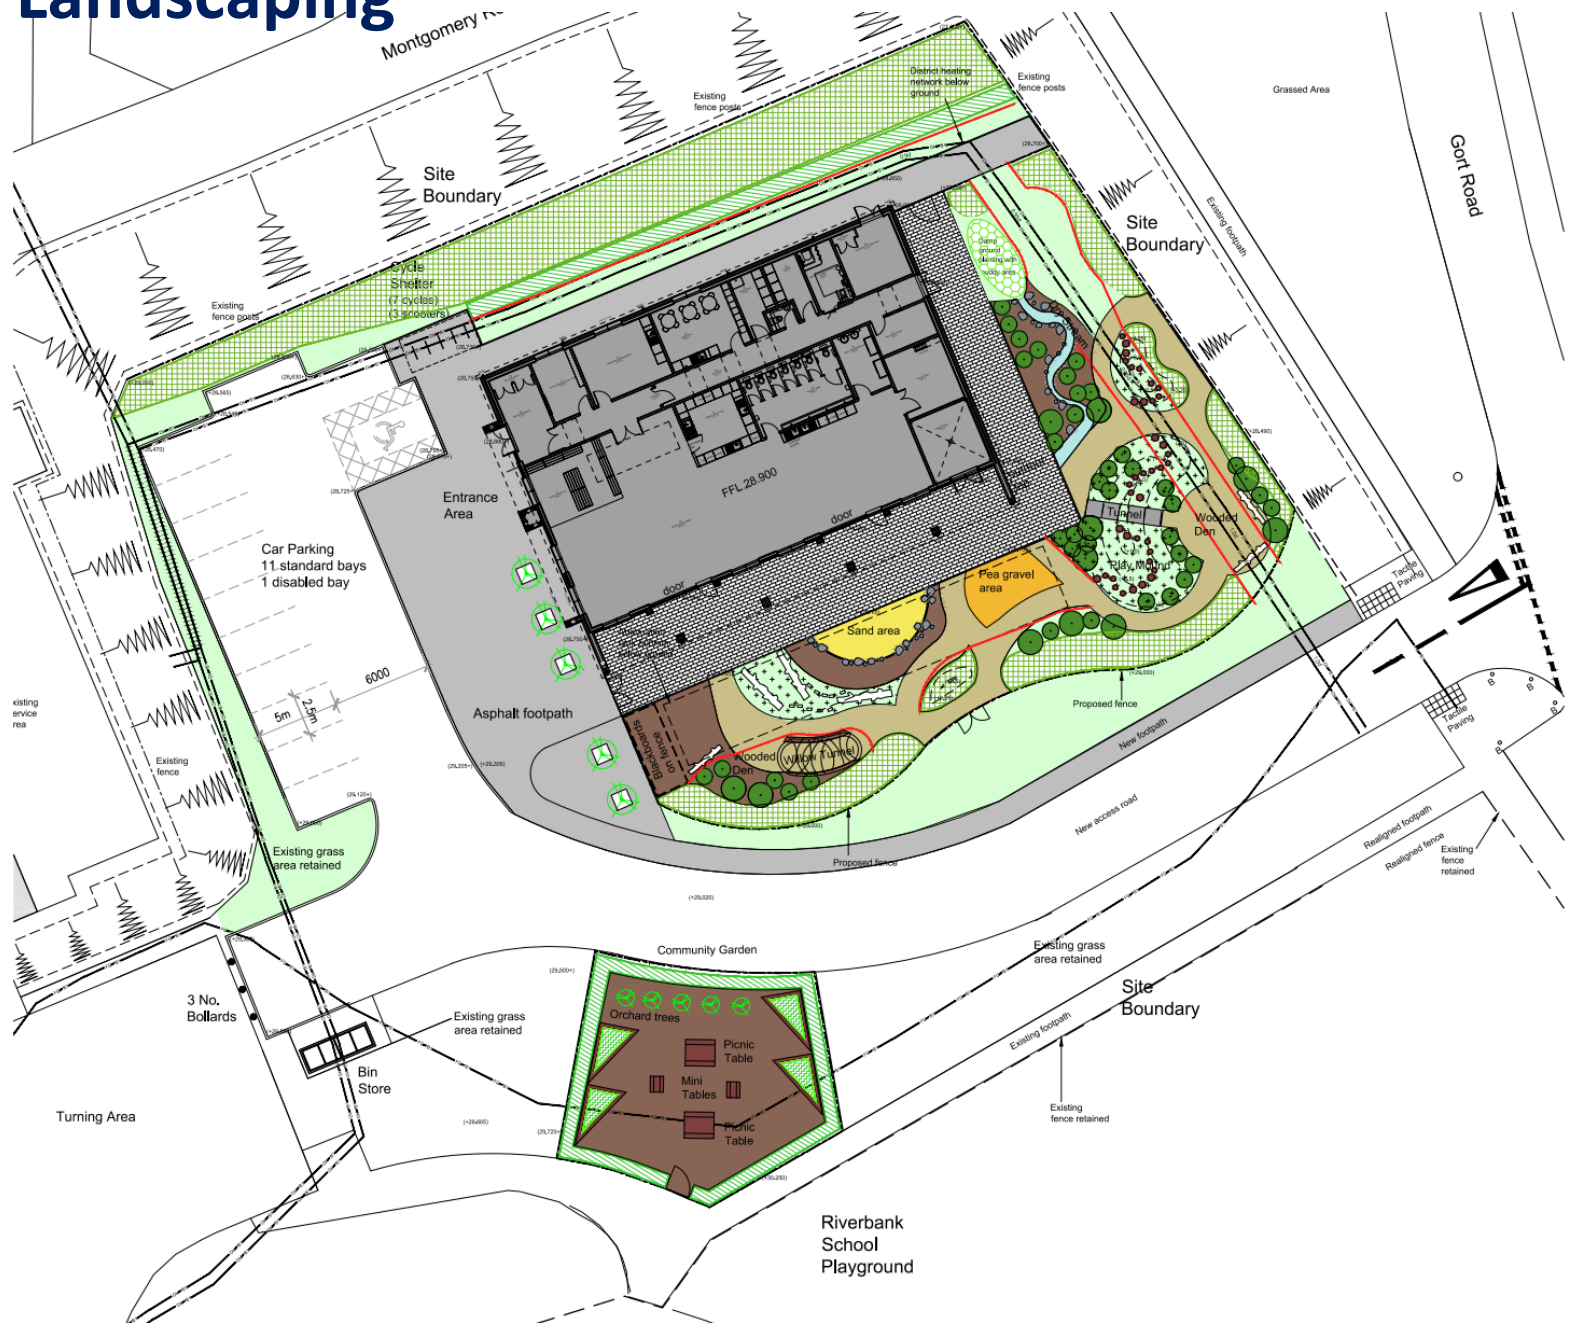

Approved scheme under Planning Permission 191335/DPP



Approved scheme under Planning Permission 191335/DPP



Streetview looking north up Gort Road



Streetview looking west across site



Streetview looking south down Gort Road

