



PLANNING DEVELOPMENT MANAGEMENT COMMITTEE





21 January 2021

Demolition of existing industrial units and erection
of a 5/6 storey building to form 33 flats


Units 1, 2 & 3 Union Glen

Detailed Planning Permission
191857/DPP


Site Location

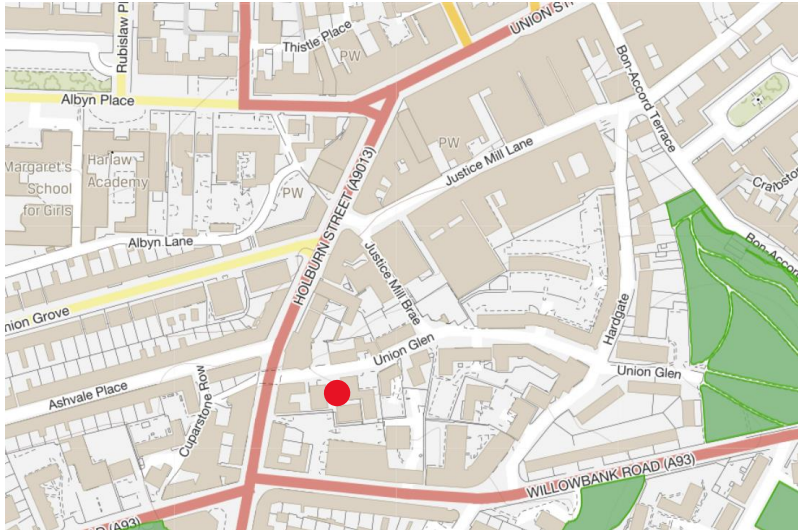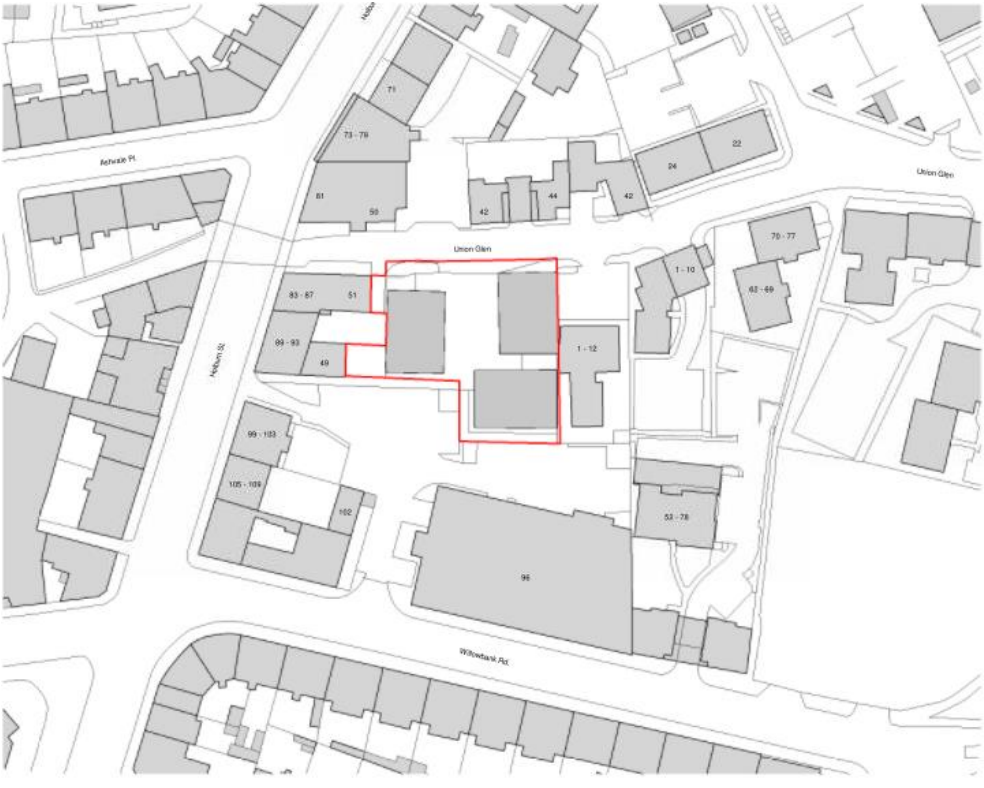

Site Layout Plan

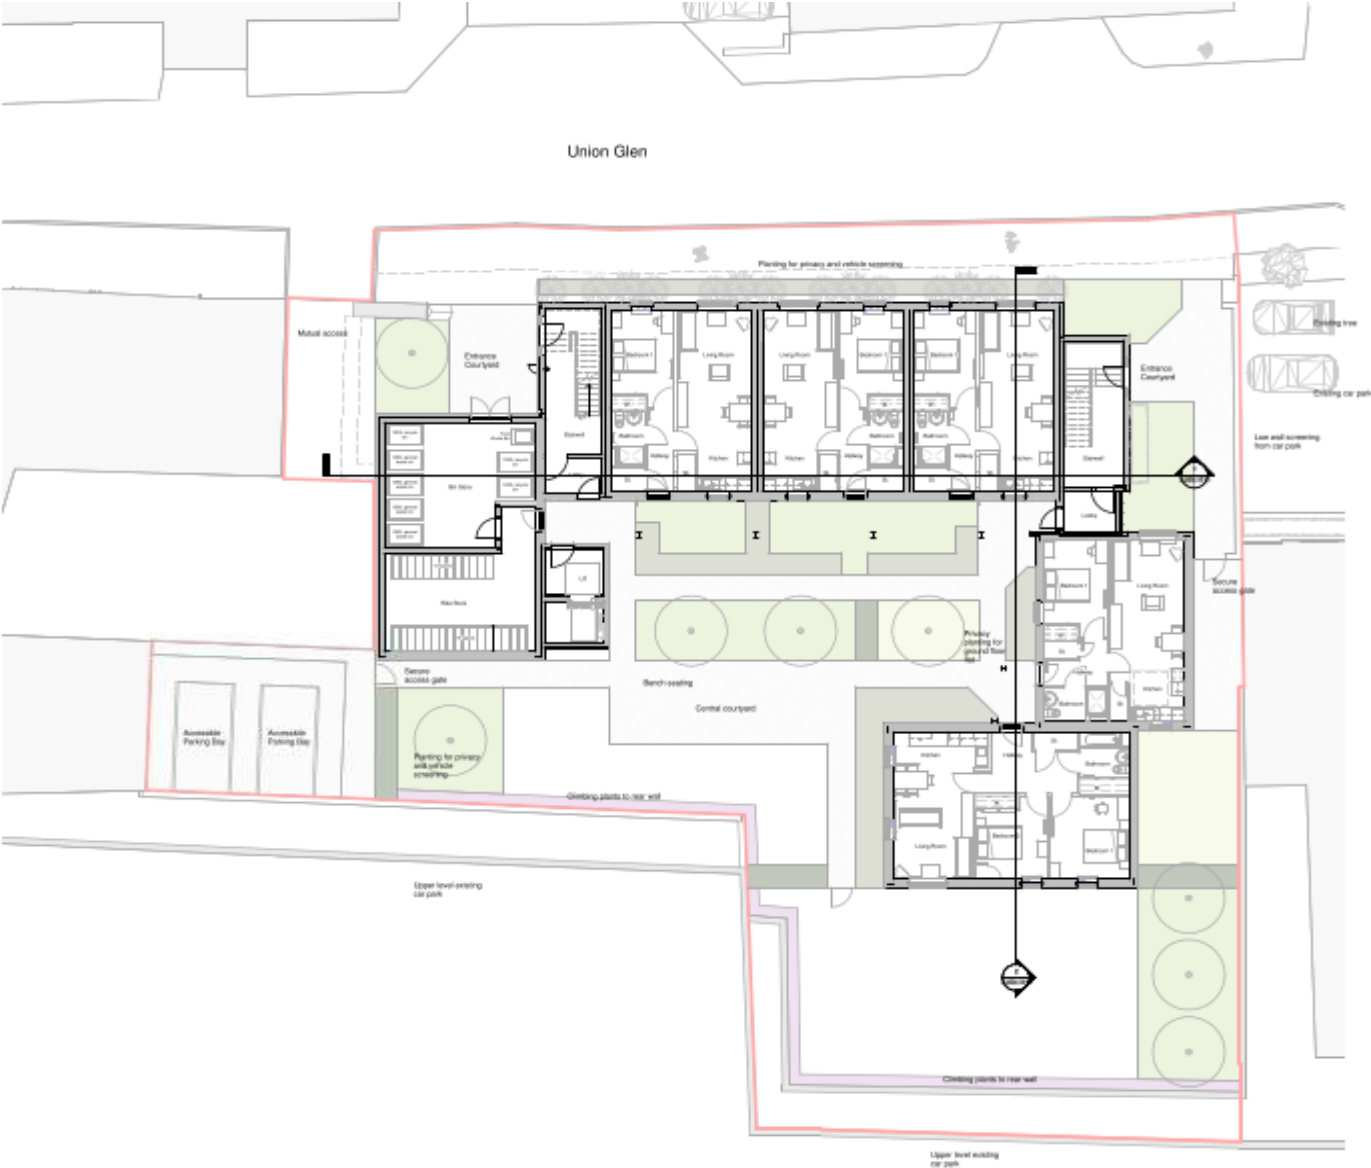

Proposed North Elevation

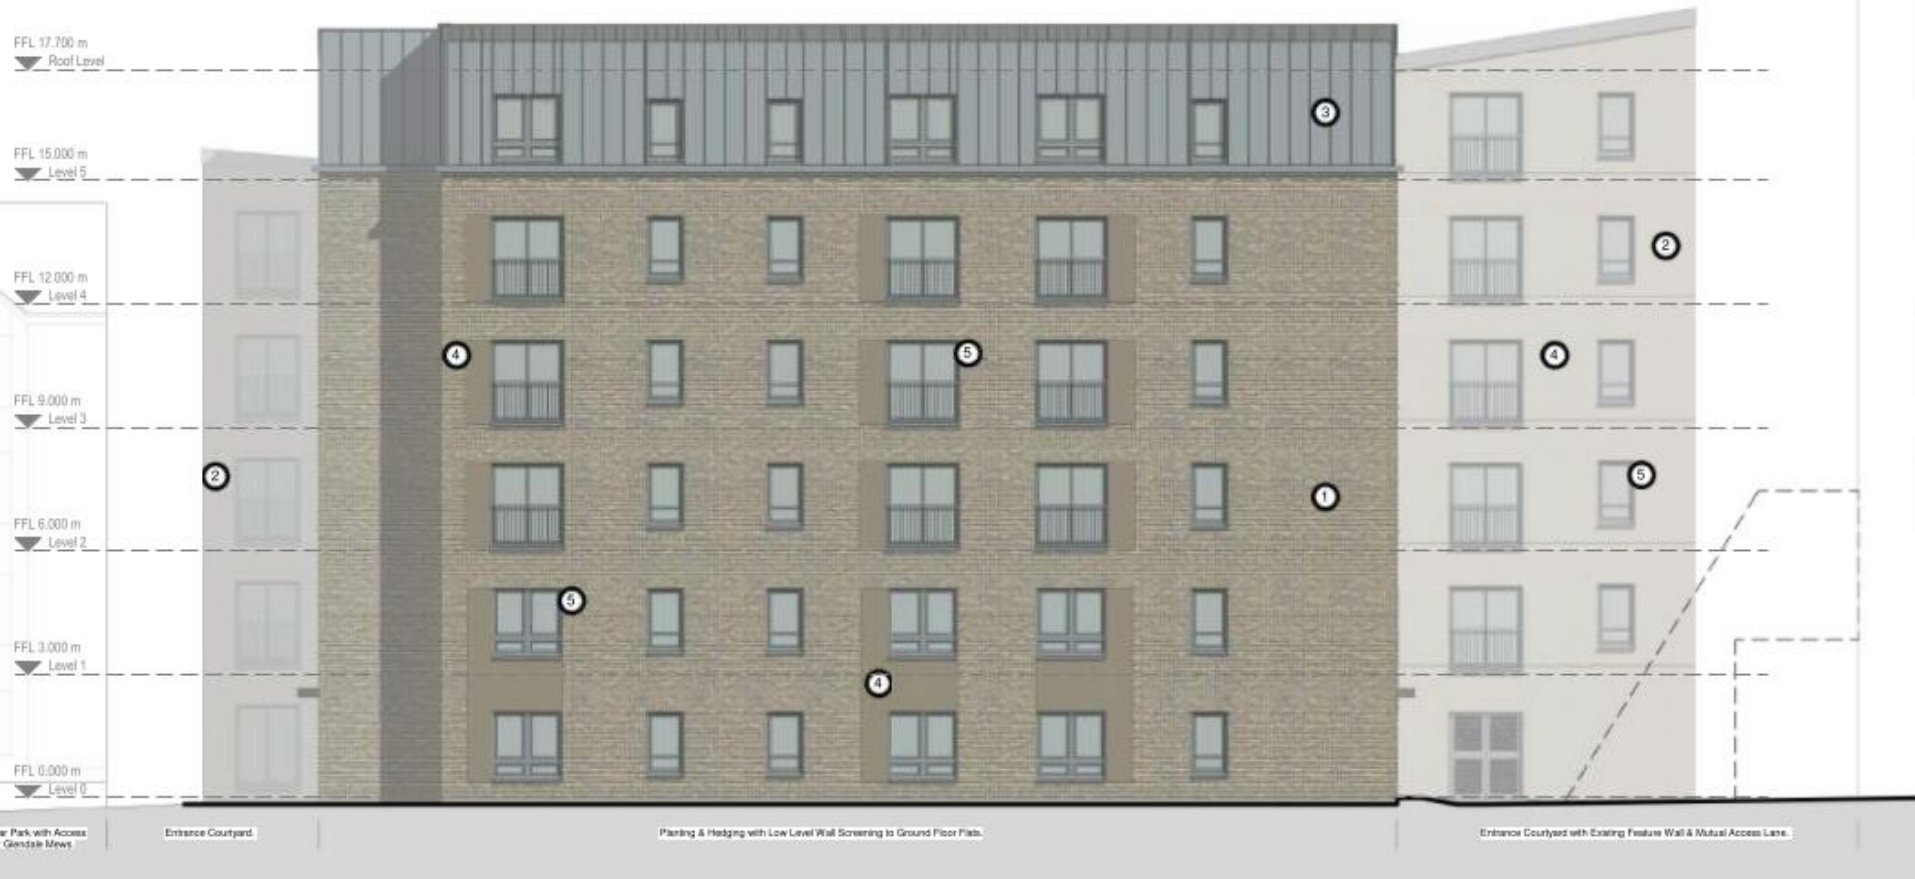

1 North Elevation
1 : 100

Proposed South Elevation




1 South Elevation 1.
1 : 100

Proposed South Elevation (incorporating retaining wall)




2 South Elevation 2.
1: 100

Proposed West Elevations

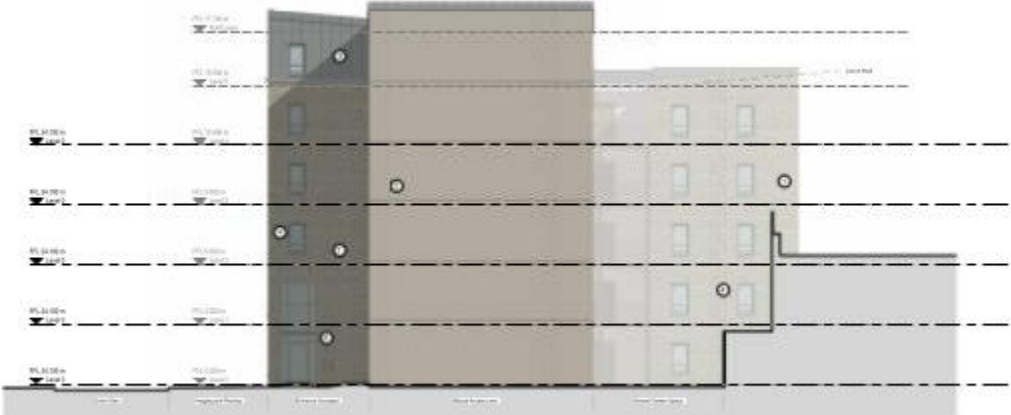

① West Elevation 1.
1:100

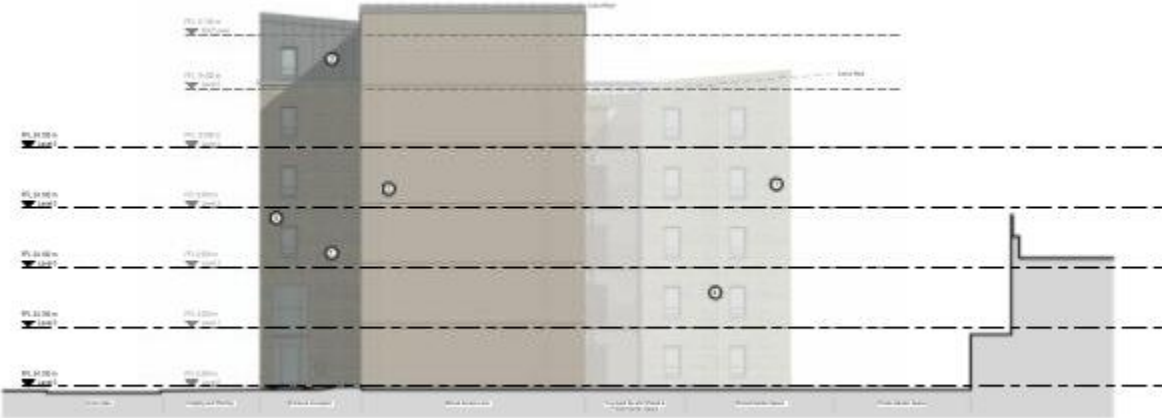

② West Elevation 2.
1:100

Facing South & East



Facing South-West



Facing West



Image of Development – Facing East



Image of Development – Facing West

