

PLANNING DEVELOPMENT MANAGEMENT COMMITTEE




Description: Installation of CCTV (partially retrospective)

Address: Stoneywood House, Stoneywood Park,
Aberdeen, AB21 9LA

Type of application : Listed Building Consent
Application number: 201036/LBC

Plan

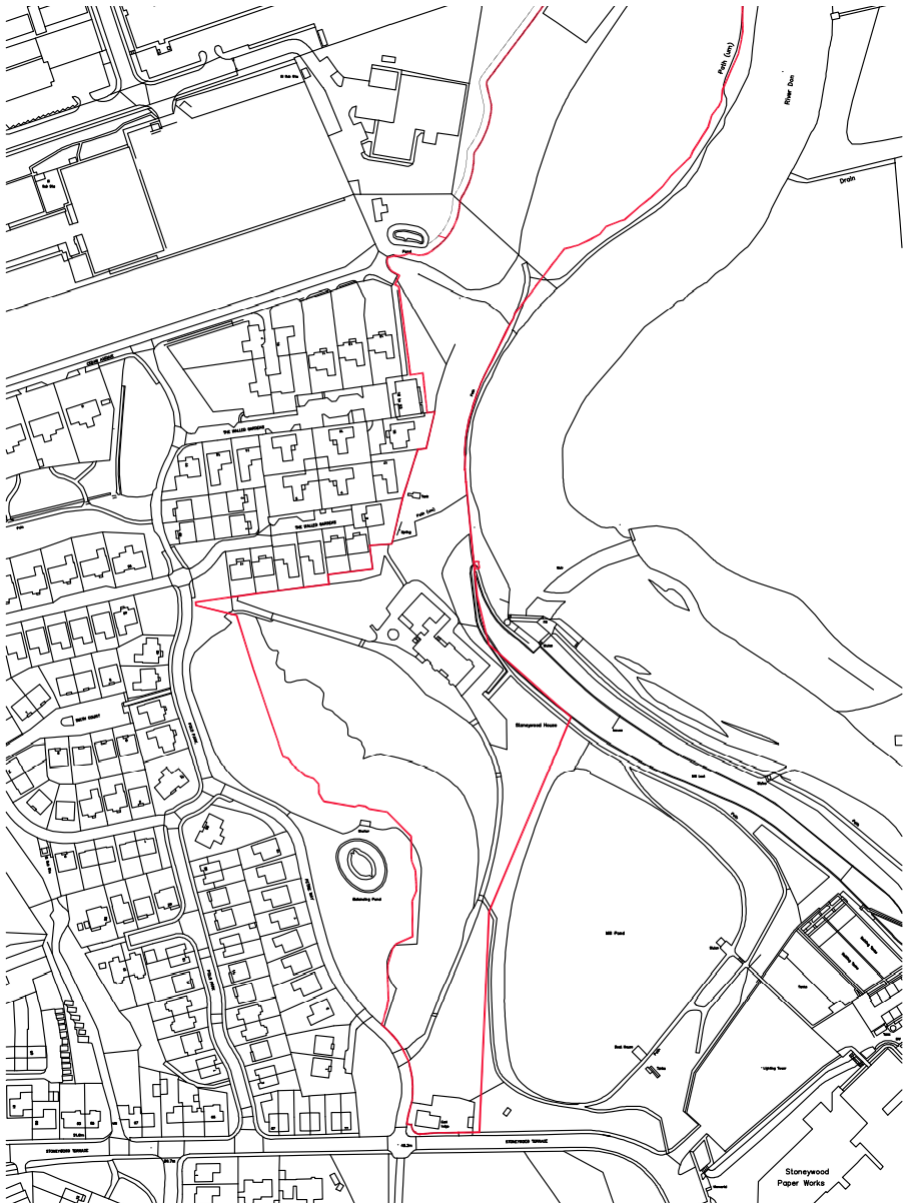

West elevation (front)



From south



South east corner




East elevation (to River Don)




View from north



Camera locations and directions

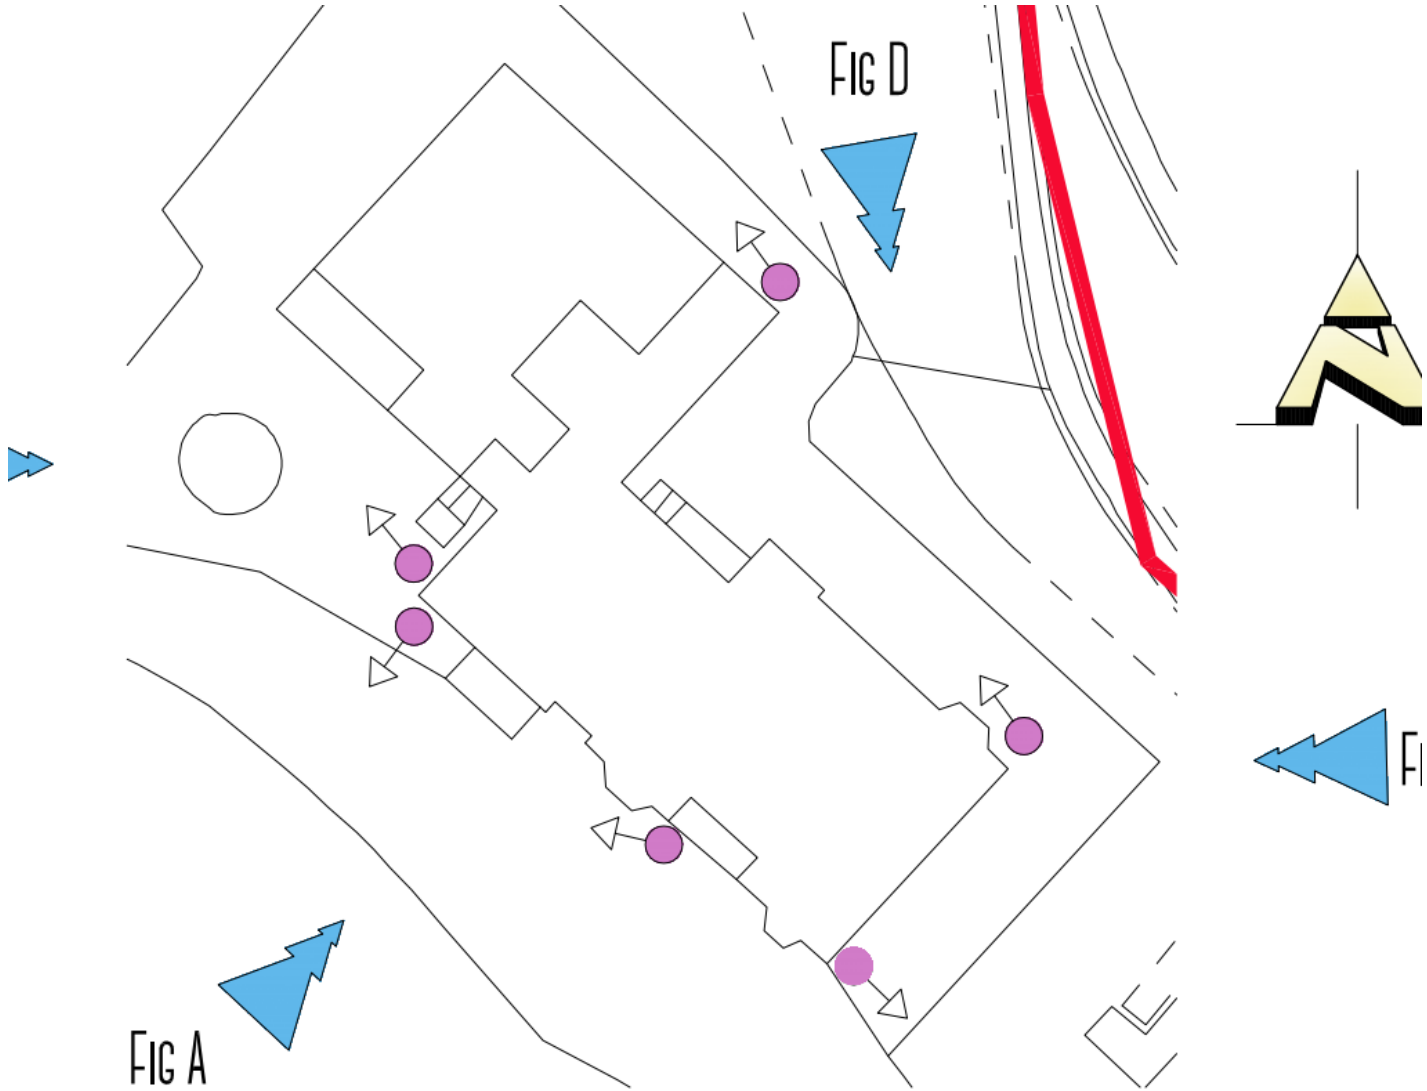

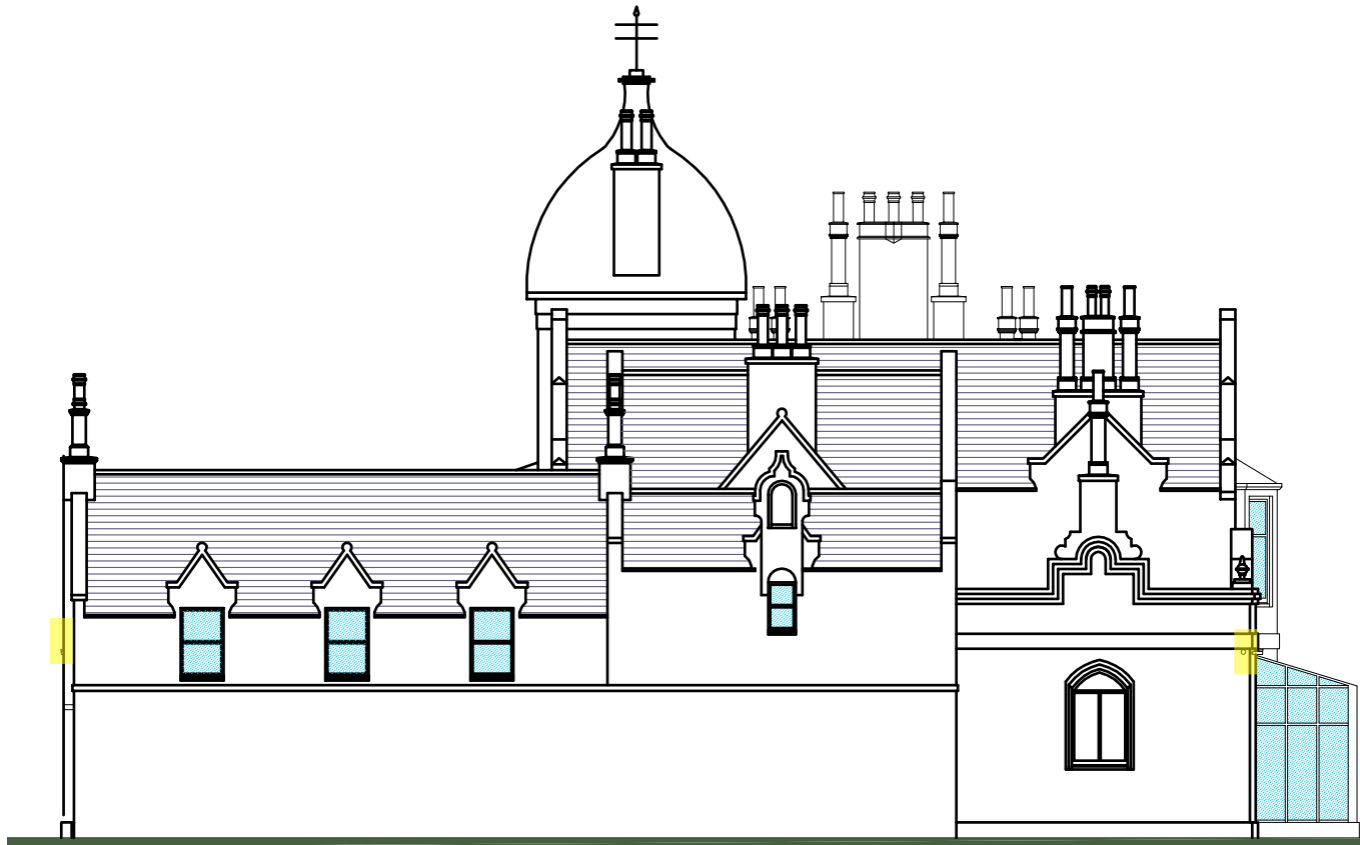

PROPOSED NORTH WEST ELEVATION





PROPOSED SOUTH EAST ELEVATION





PROPOSED NORTH EAST ELEVATION





PROPOSED SOUTH WEST ELEVATION SCALE 1:100 @ A1