



# PLANNING DEVELOPMENT MANAGEMENT COMMITTEE



**Description:** Installation of entrance gates and CCTV camera

**Address:** Stoneywood House, Stoneywood Park.

**Type of application:** Detailed Planning Permission


**Application number:** 201037/DPP



# Site Location





ENTRANCE GATE

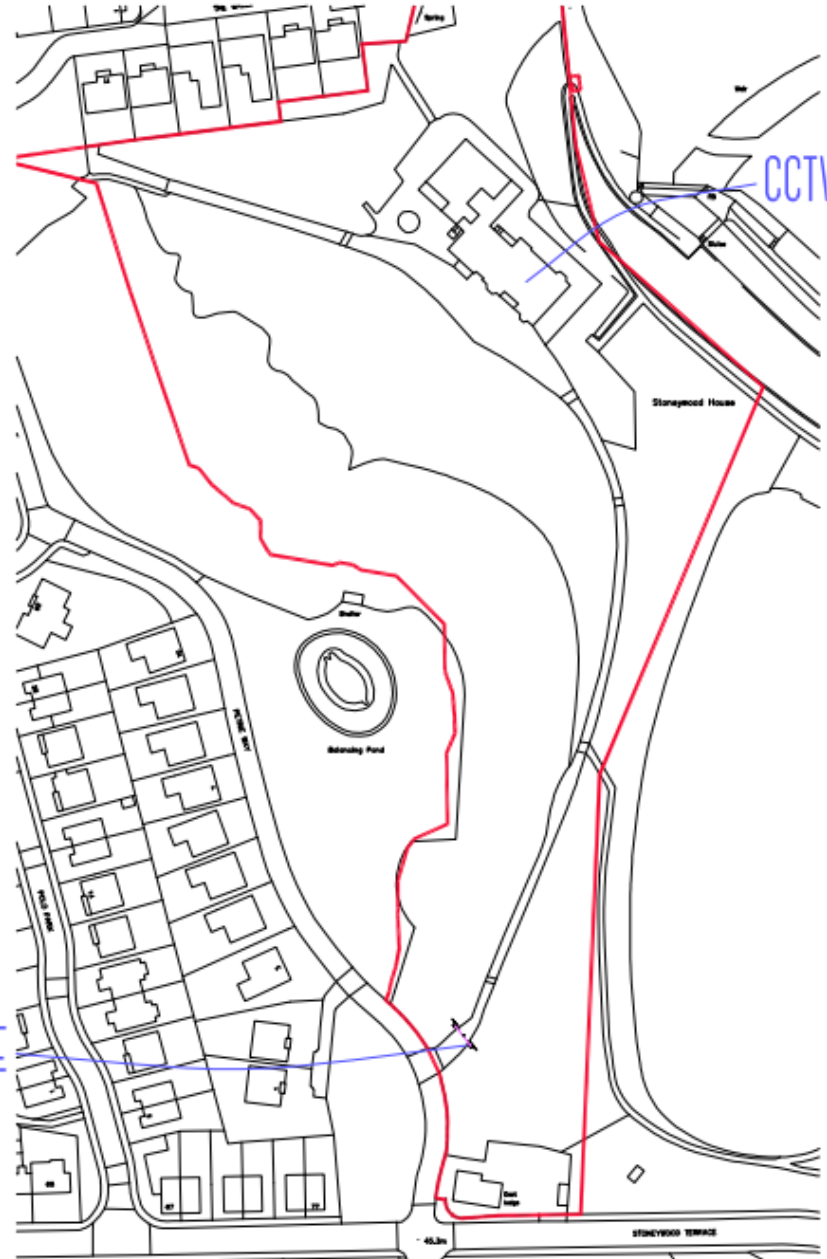


PROPOSED PART SITE LOCATION PLAN SCALE 1:1250 @ A1



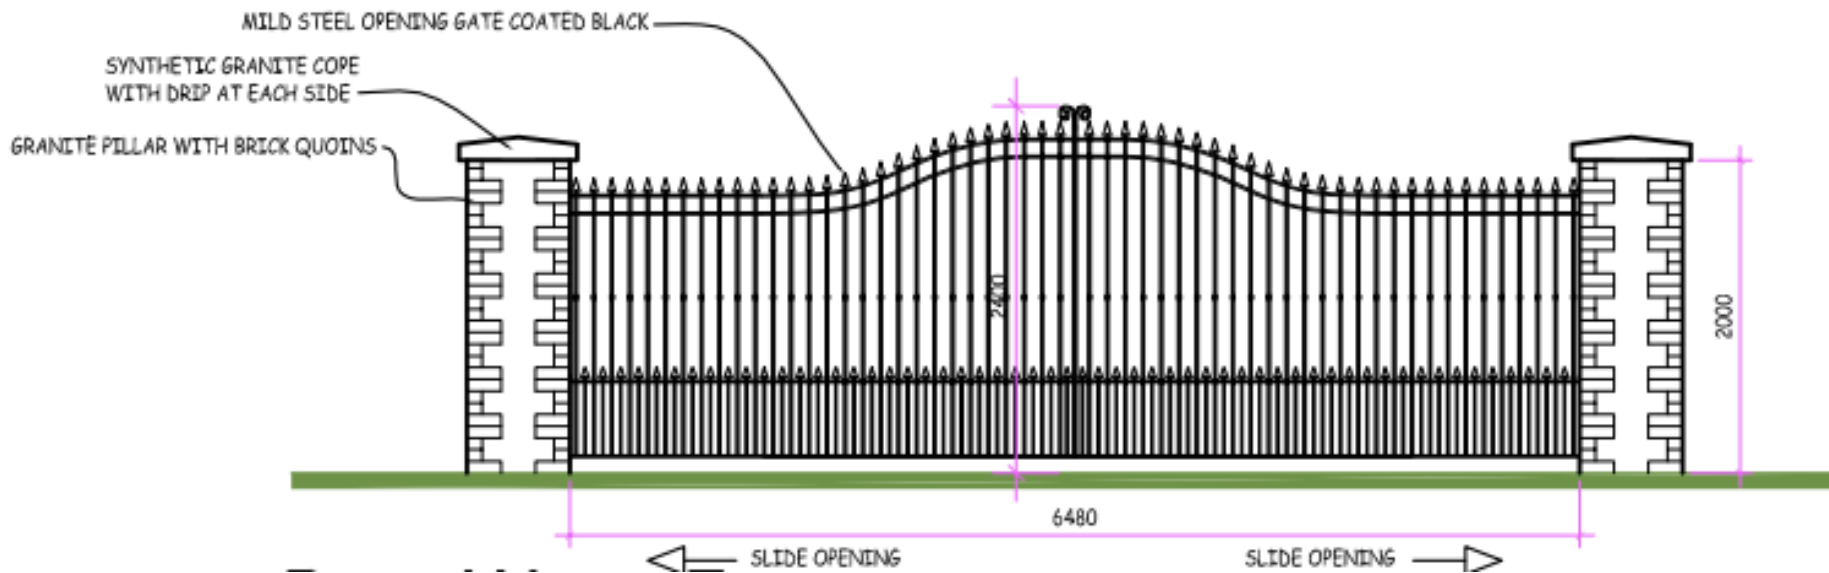

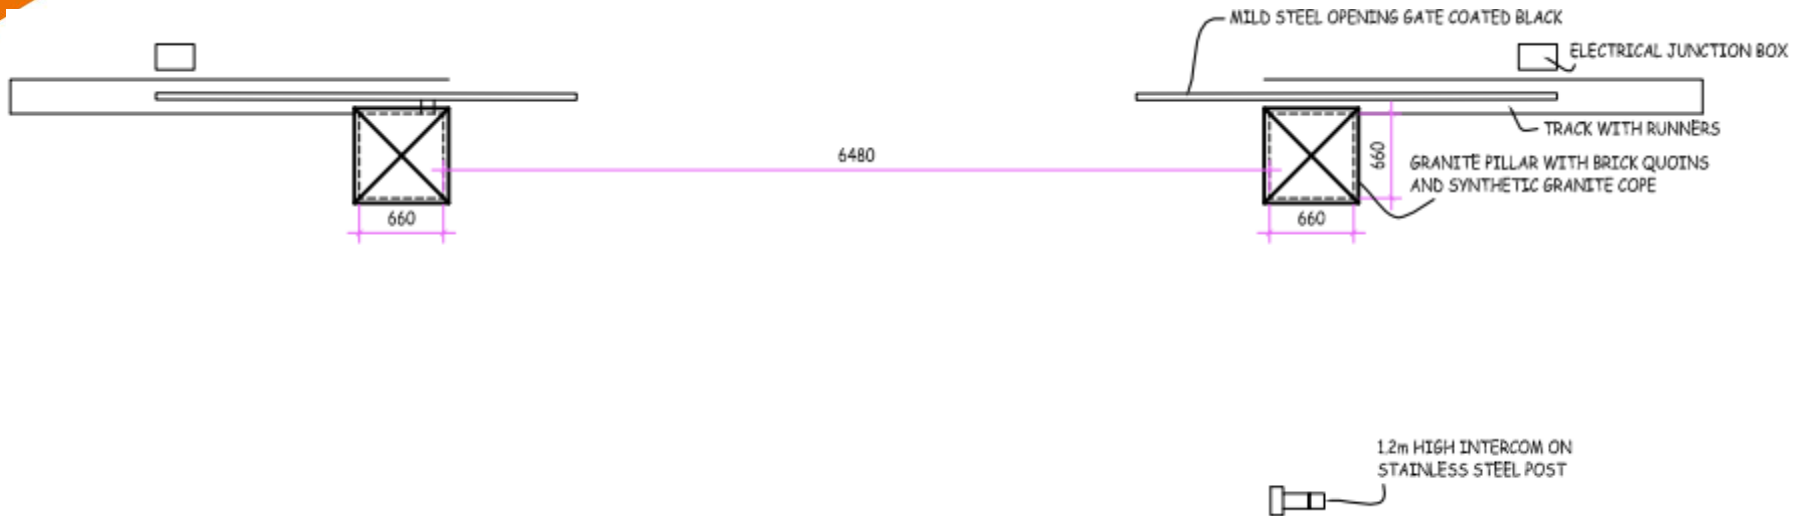


Source: Google

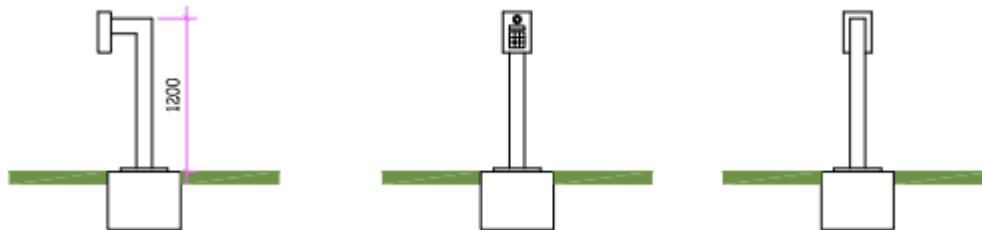

STONEWOOD HOUSE  
PRIVATE ROAD



# Camera locations and directions

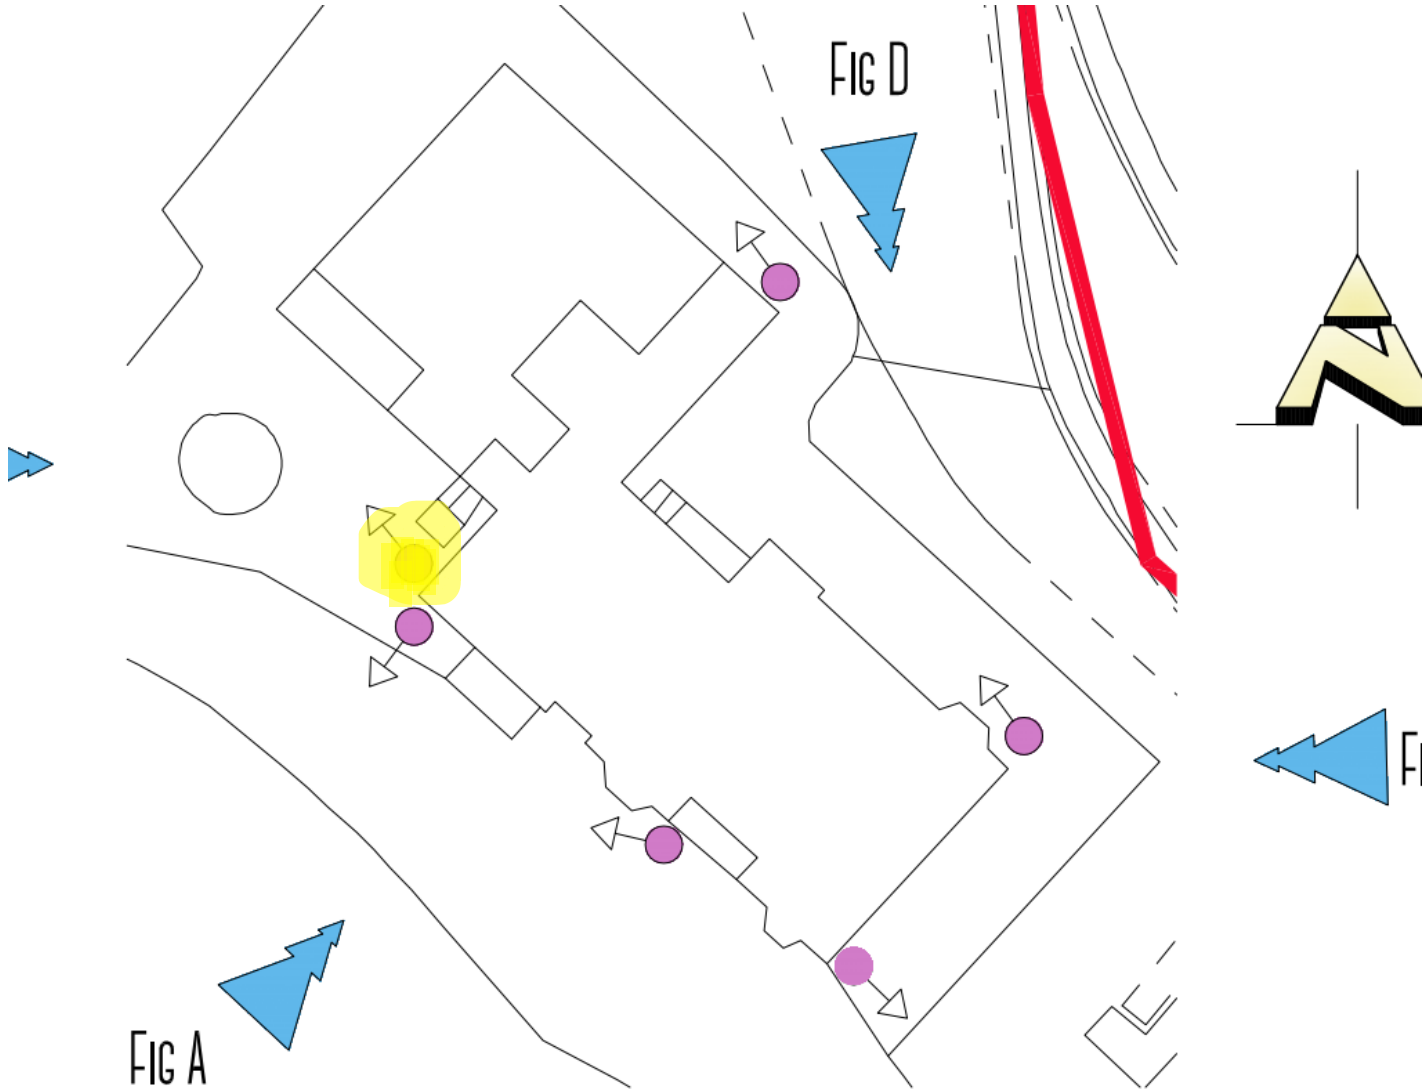






# West elevation (front)



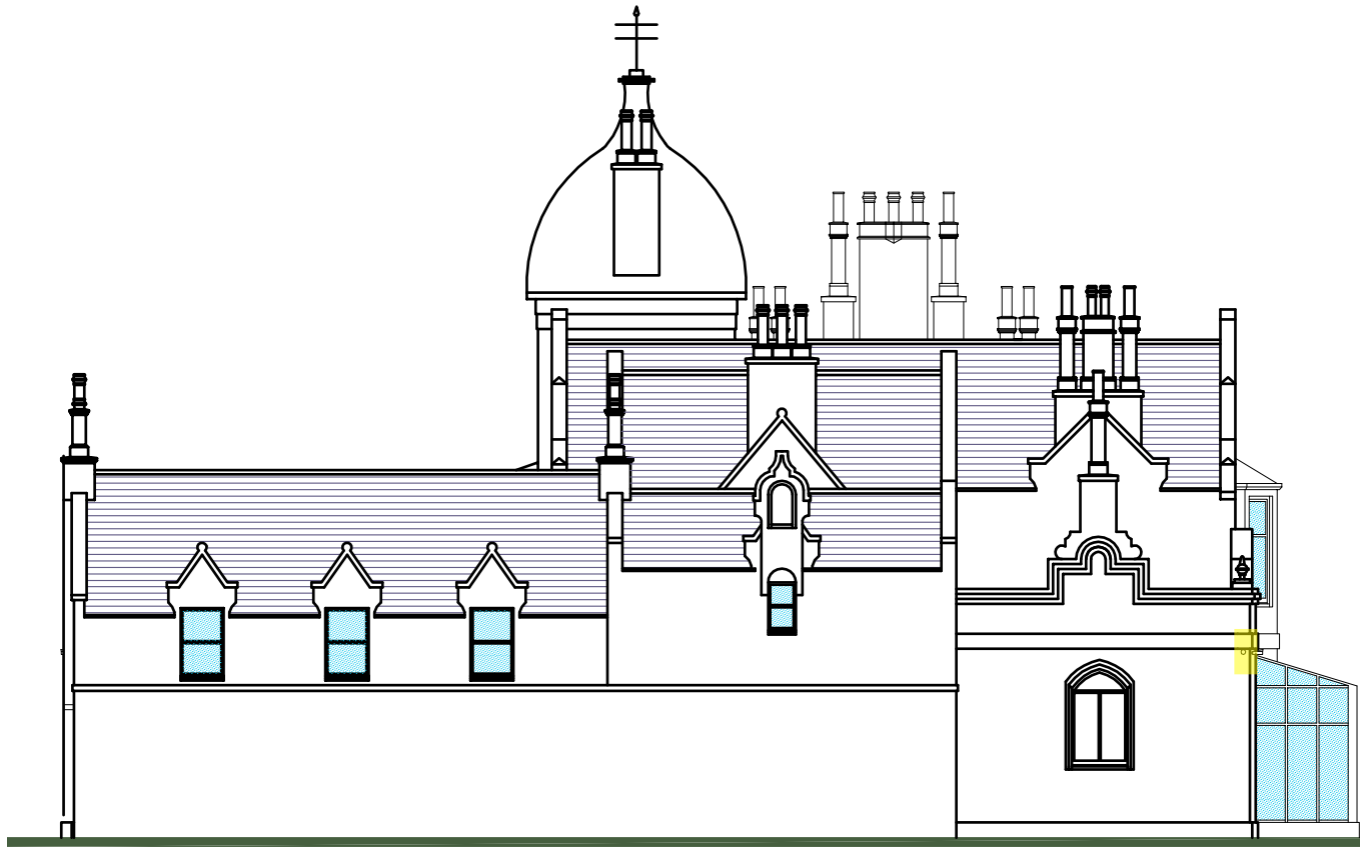

PROPOSED NORTH WEST ELEVATION

