


Planning Development Management Committee

Temporary removal of a section of walling


Albyn Hospital, 21 - 24 Albyn Place, Aberdeen, AB10 1YE

Detailed Planning Permission (211797/DPP)

Location Plan

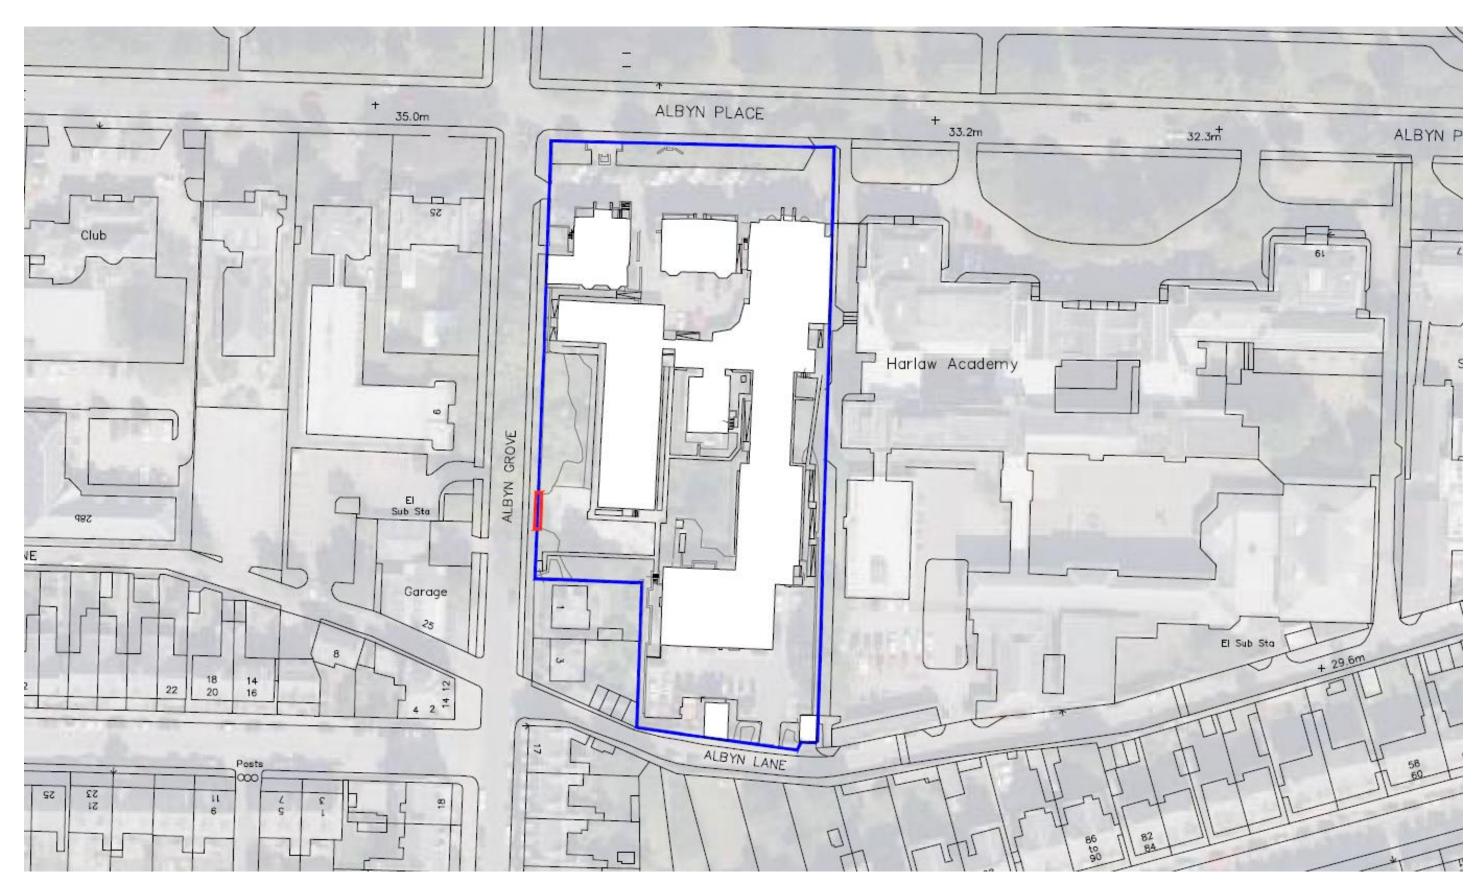

Site Layout Plan

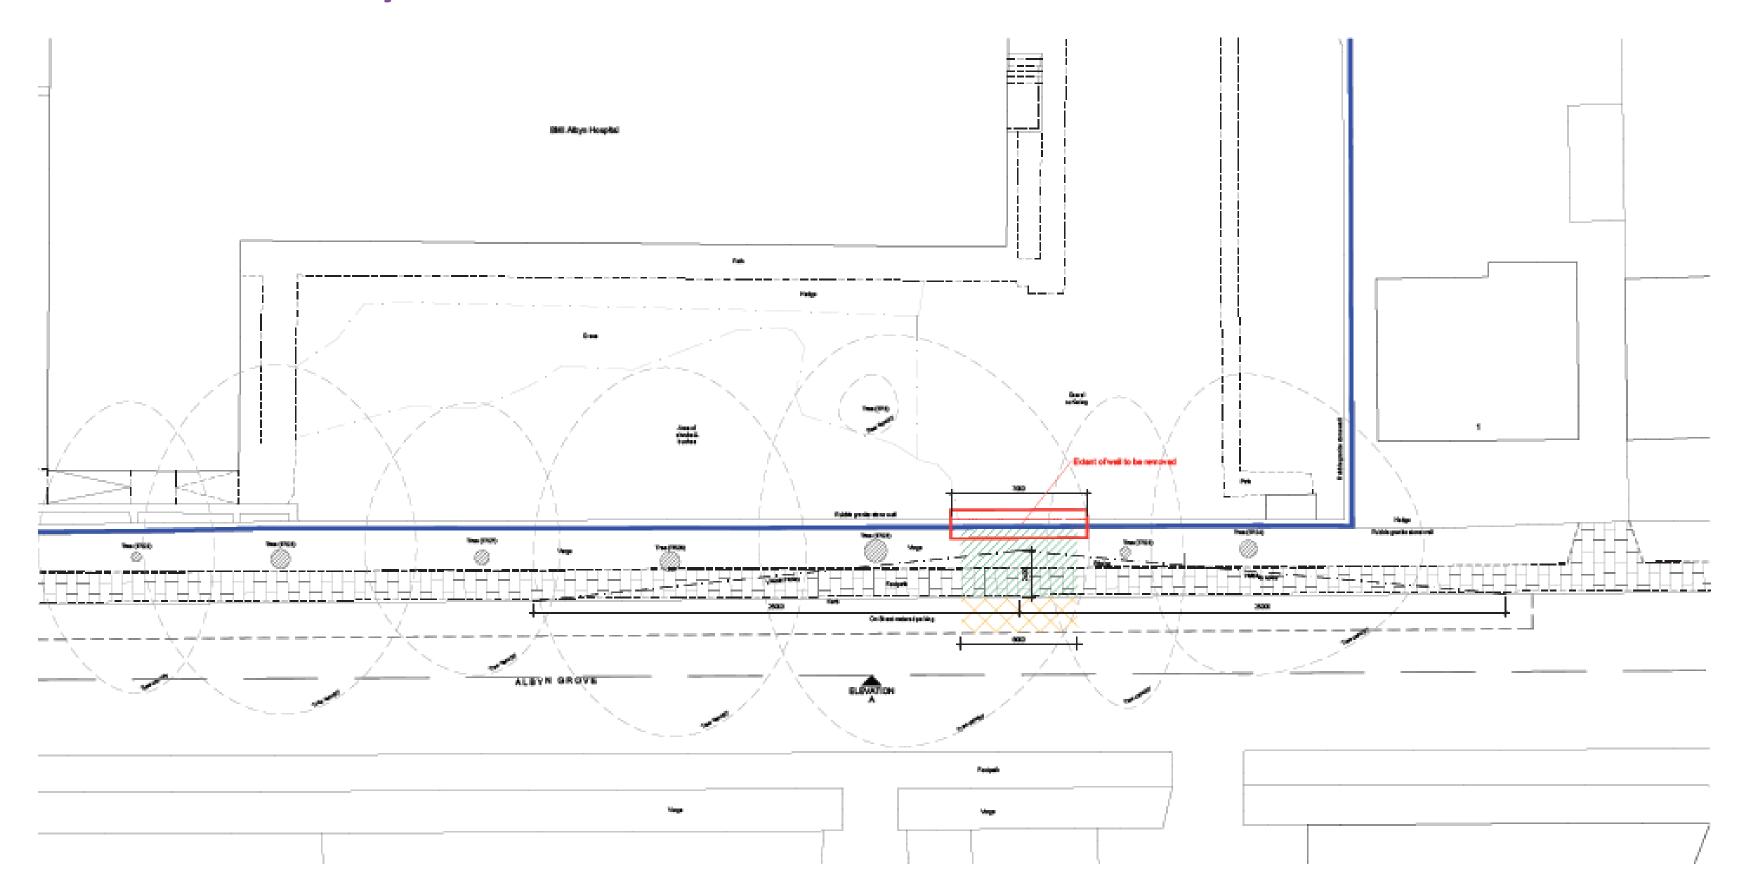

Elevation from Albyn Grove

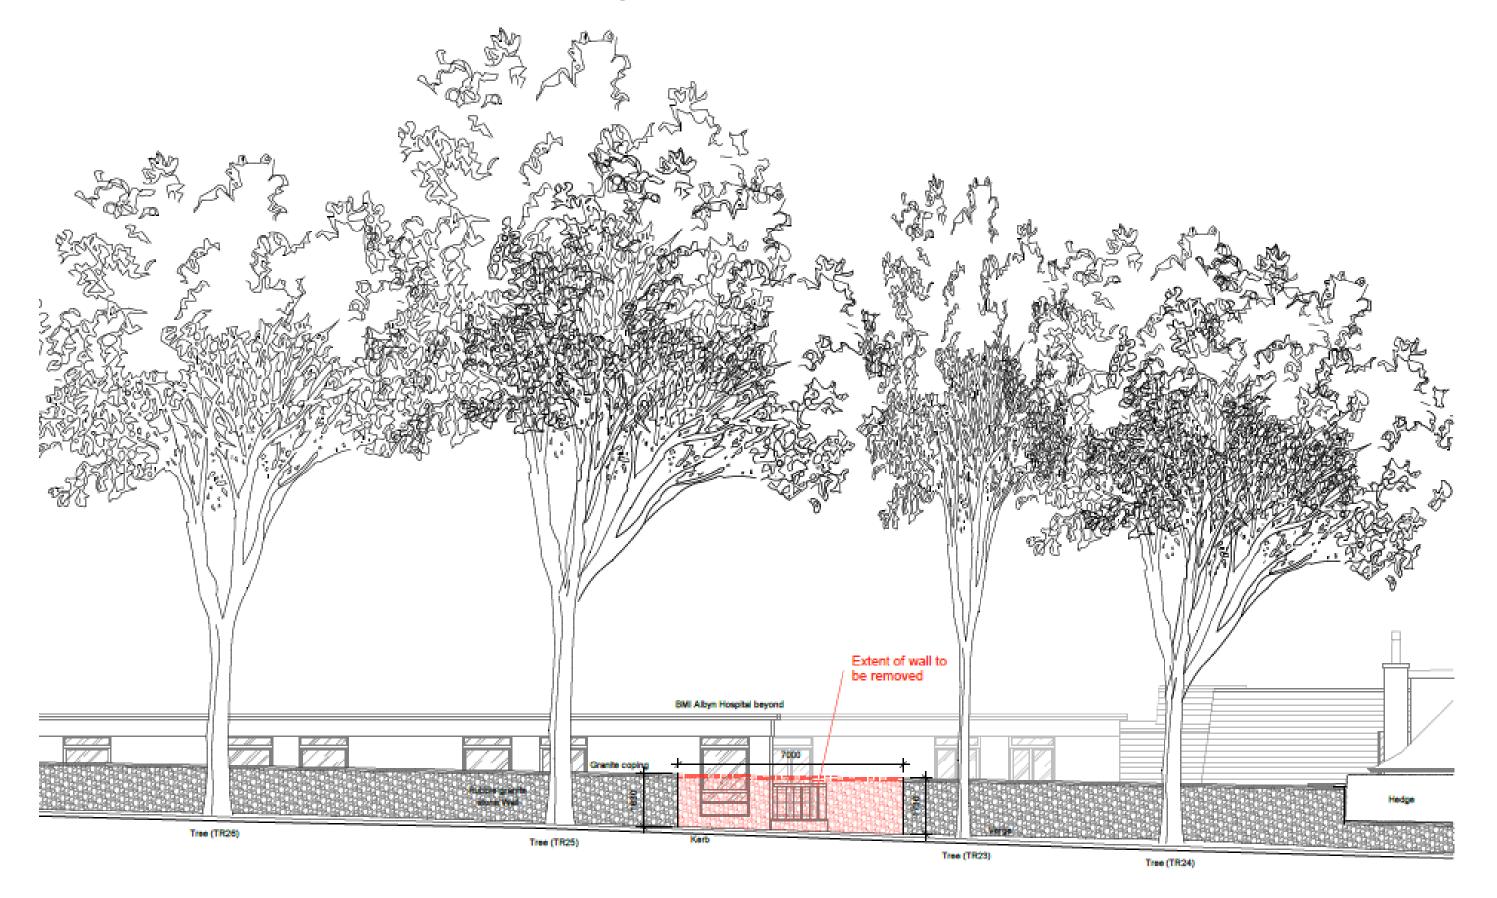


Photo – from Albyn Place looking south



Photo – from Albyn Place looking north

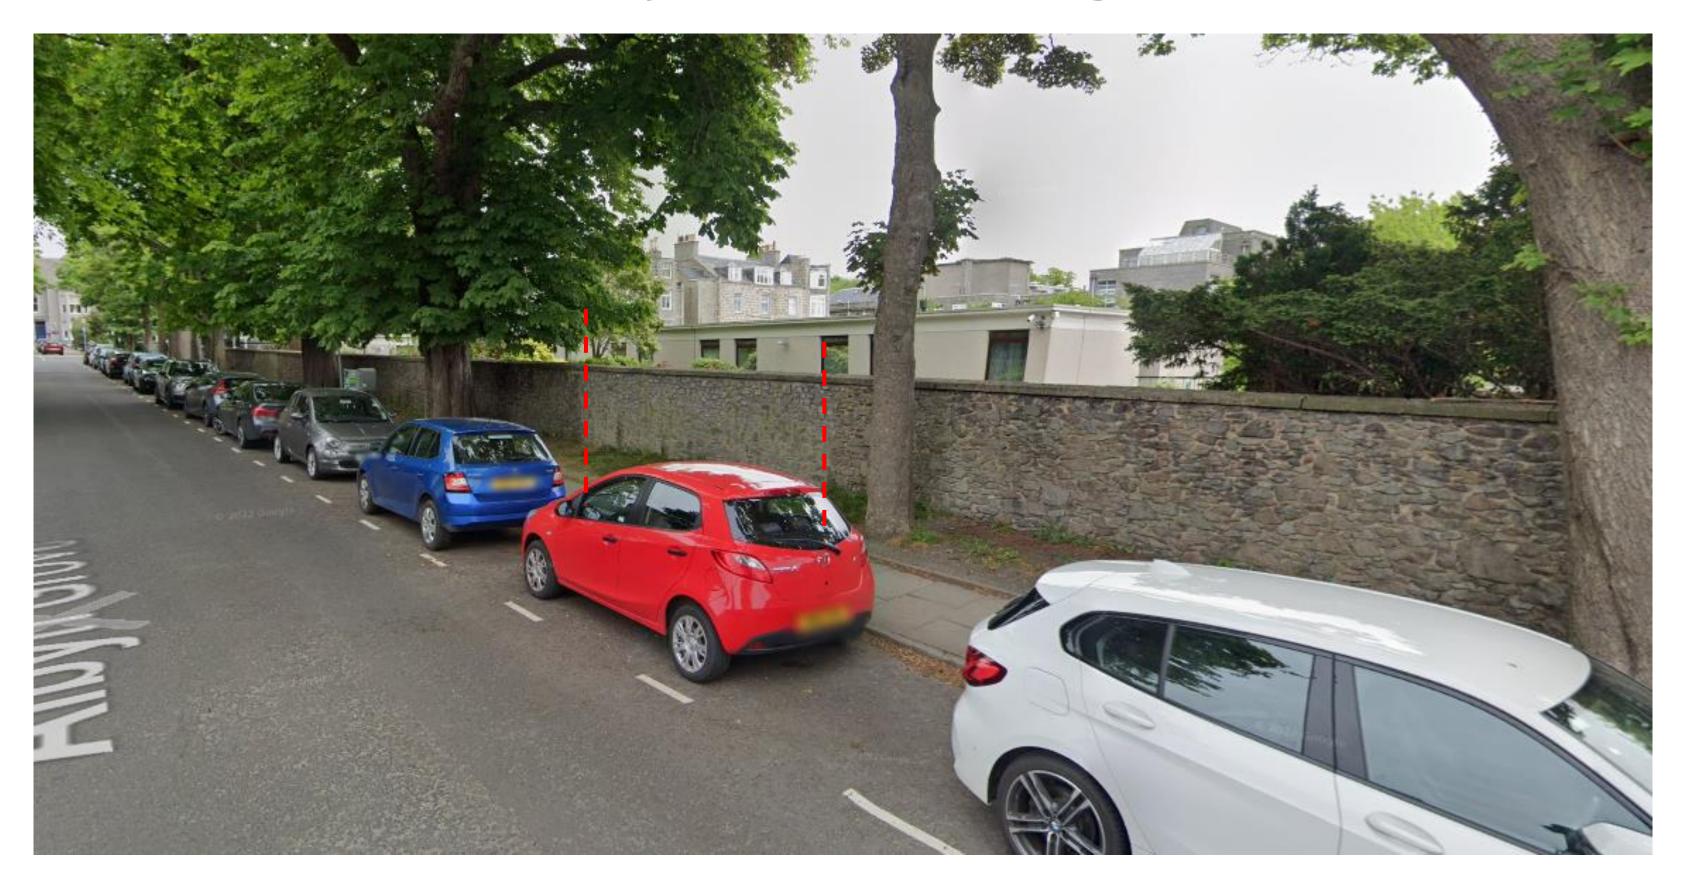


Photo – Extent of wall to be removed



