


SITE LOCATION PLAN

1:1250

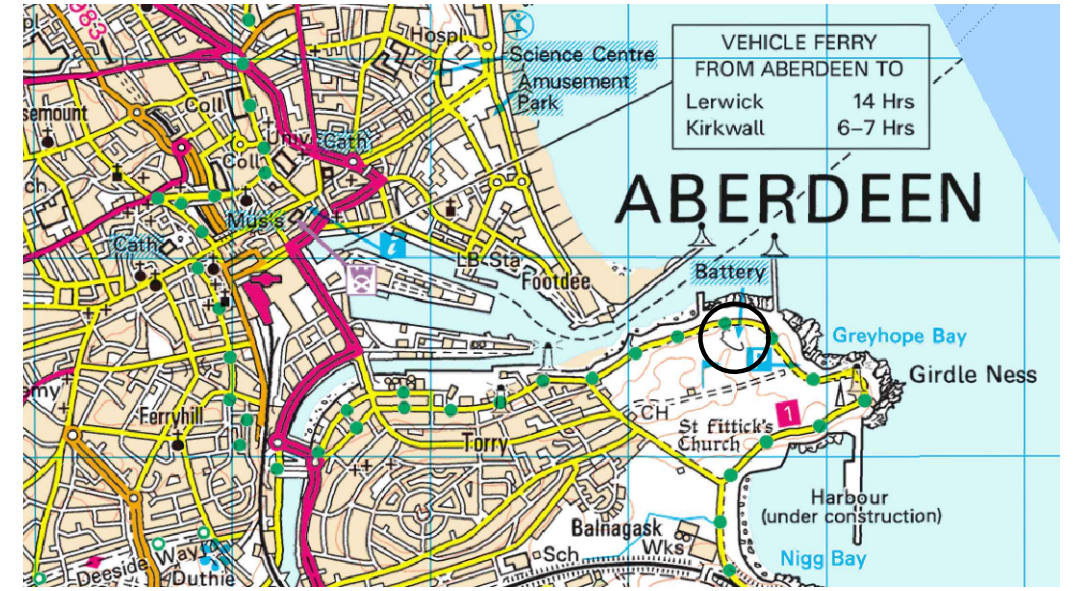

SITE LOCATION PLAN

NTS

GOKAY DEVECİ ARCHITECT
 RIBA FIRAS CHARTERED ARCHITECT

Project
 PHASE 2 AT:

GREYHOPE BAY
 TORRY BATTERY
 GREYHOPE ROAD
 ABERDEEN
 AB11 8QX

Drawing
 SITE LOCATION PLAN

Scale 1:1250 @ A3	Date JUNE 2024
Drawn MA	Check
Revision	Drg No 01