



LAND REGISTER
OF SCOTLAND

Officer's ID / Date

6709
13/5/2016

TITLE NUMBER

ABN31701



ORDNANCE SURVEY
NATIONAL GRID REFERENCE


70m

NJ9307NW NJ9307NE


Survey Scale

1/1250

CROWN COPYRIGHT © – This copy has been produced from the ROS Digital Mapping System on 14/05/2016 with the authority of Ordnance Survey under Section 47 of the Copyright, Designs and Patents Act 1988. Unless there is a relevant exception to copyright, the copy must not be copied without the prior permission of the copyright owner. OS Licence no 100041182.

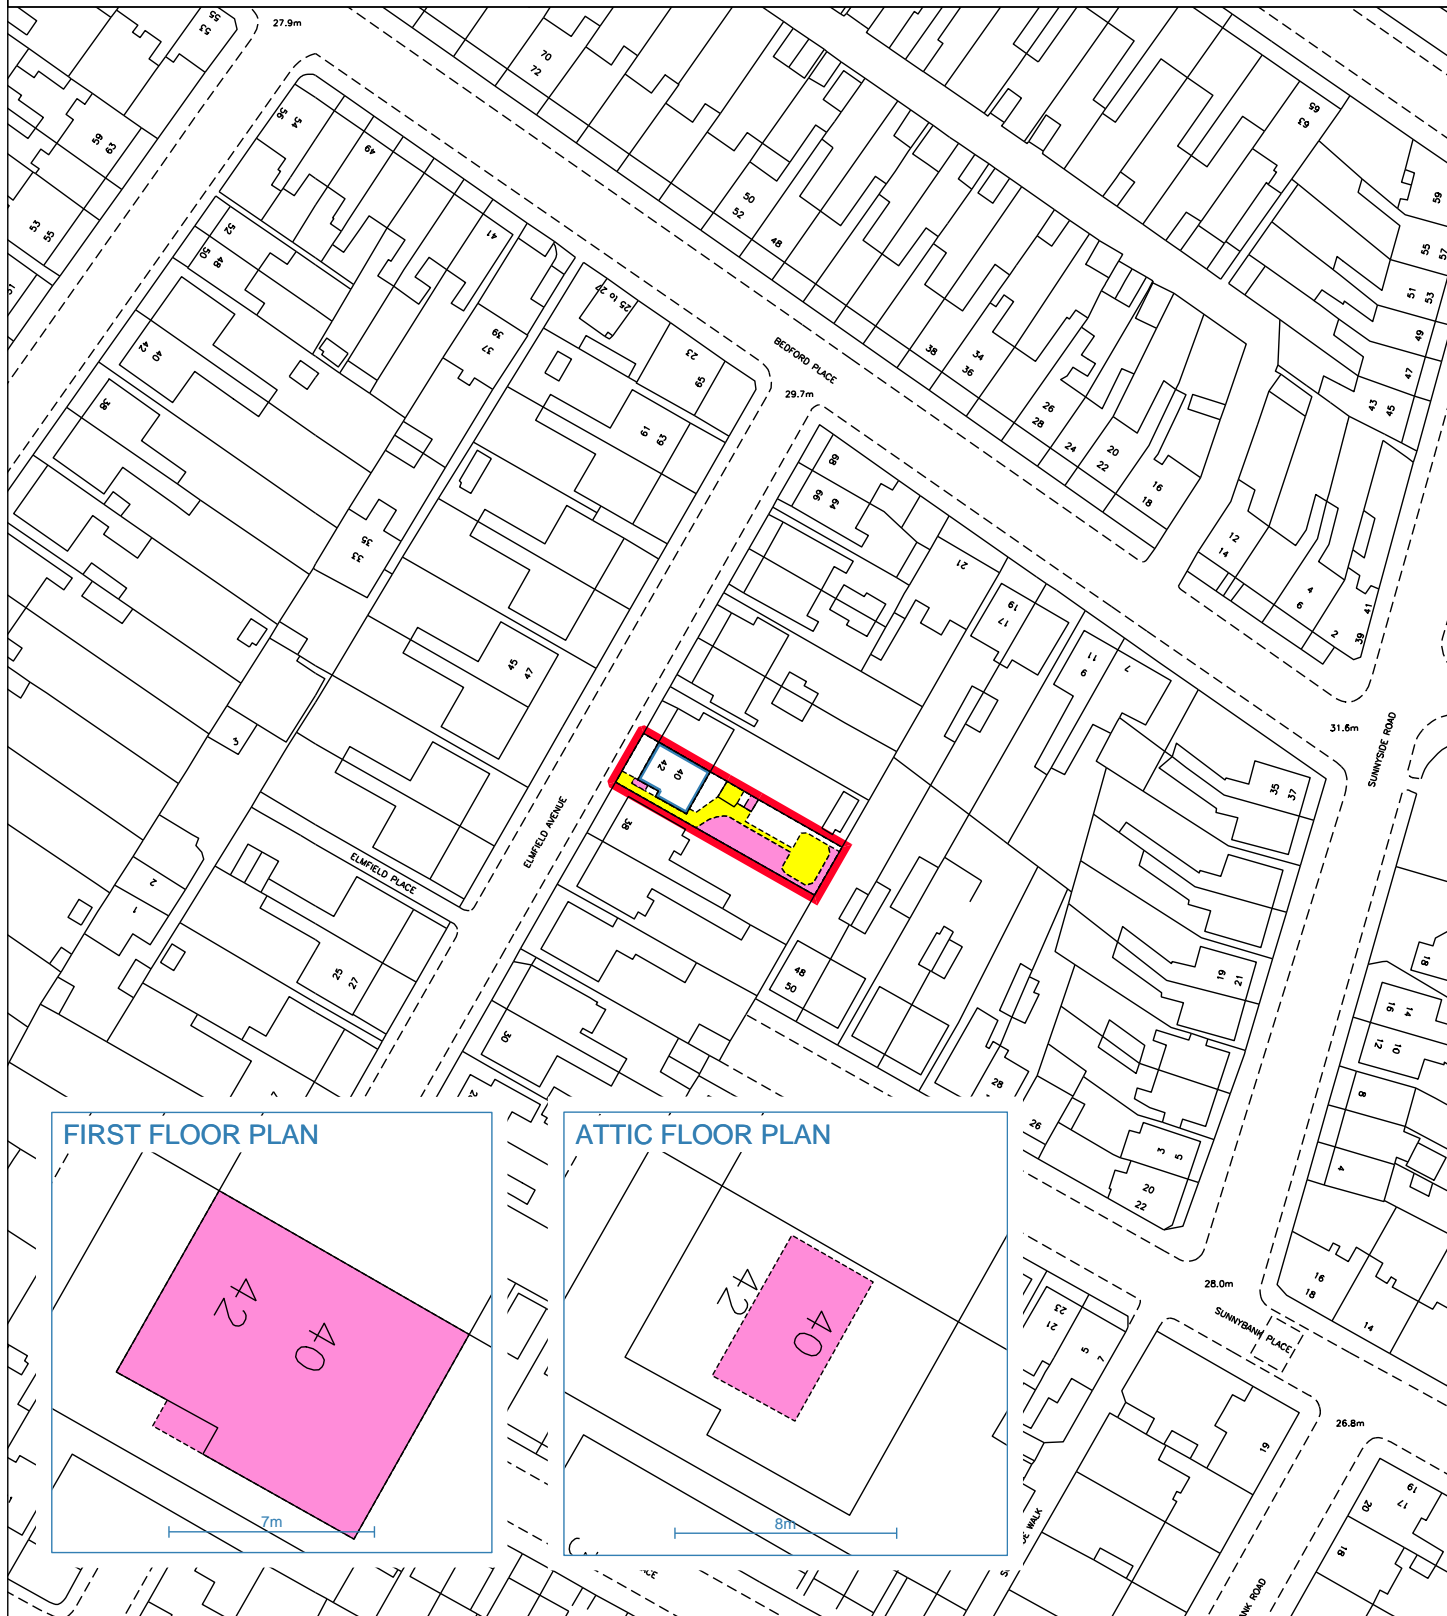

FIRST FLOOR PLAN

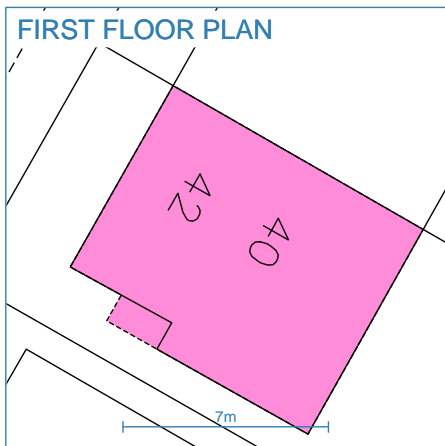

ATTIC FLOOR PLAN

