



Block Plan
Scale 1:200

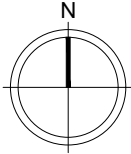

These drawings are to be read in conjunction with:
AD 1717 / 02, 03, 04, 05 & 06

This drawing is the property of All Design (Scotland) Limited. Copyright is reserved by All Design (Scotland) Limited and the drawing is issued on the condition that it is not copied either wholly or in part without the consent in writing of All Design (Scotland) Limited. Figured dimensions take preference. Do not scale from this drawing. All dimensions to be checked on site by Main Contractor before commencement of any work, shop drawings or manufacture of components. Dimensions are in millimetres unless otherwise specified. Any discrepancies to be referred to this office for decision. This drawing is to be read in conjunction with the specification (when applicable). All drainage lines are assumed until verified on site by Main Contractor.

For kitchen and utility units, all dimensions (plan and vertical) must be taken on site prior to manufacture by kitchen and utility unit manufacturer.

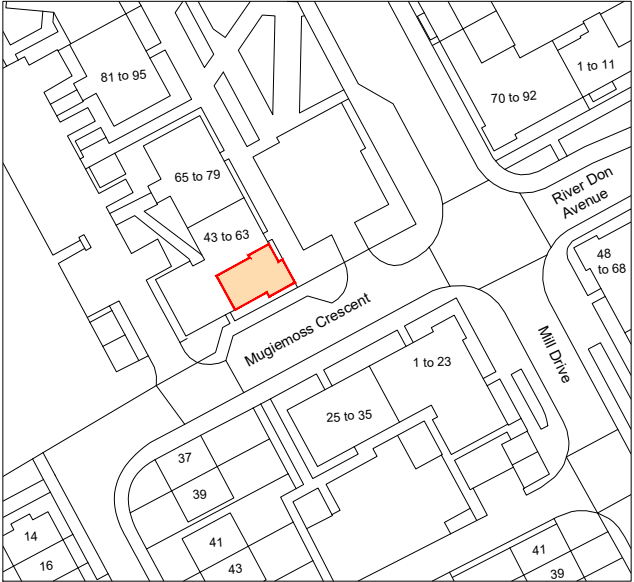

Location Plan
Scale 1:1250

Revision B	Issued to Client	10.03.2025	AB
Revision A	Issued to Building Control	18.12.2024	PW

Project:
Development at Unit 38, 43 Mill Drive,
Riverside Quarter, Muggiemoss, Aberdeen,
AB21 9FS

Drawing Title:
Existing Location and Block Plan

Scale:
1 : 1250, 1:1250 @ A3

Date:
10th December 2024

Drawn:
PW
Drawing Number:
AD 1717 / 01 Rev B

All Design Architectural Services

Aberdeen Innovation Park
Campus 2, James Gregory Centre
Bridge of Don, Aberdeen, AB22 8GU

Telephone: 01224 701576
Website: www.all-design.co.uk

