



Profile 1  
Wall Shelving

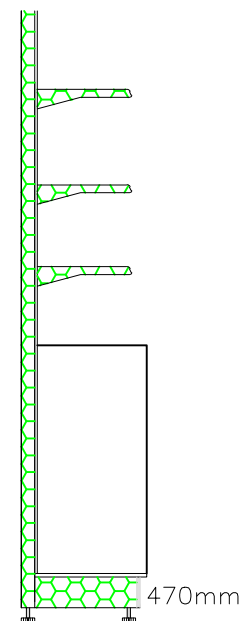


Height : 1.4m

Profile 2  
Wall Shelving

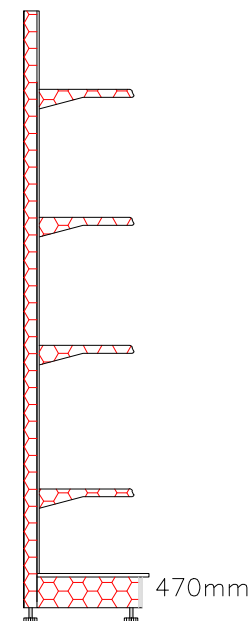

Height : 1.8m

Profile 3  
Chill

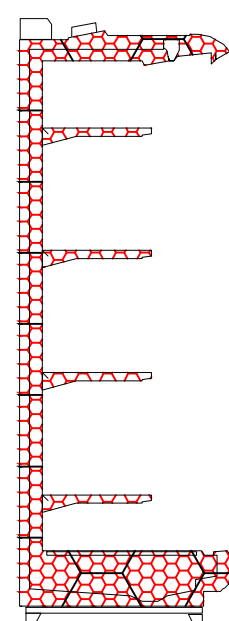

Height: 1.6m


Total Display Area of Alcohol (Inaccessible)  
Wall Shelving:- = 2.0m(w) x 1.4m(h) = 2.8m<sup>2</sup>

Total Display Area of Alcohol (Accessible)  
Wall Shelving:- 2.6m(w) x 1.8m(h) = 4.68m<sup>2</sup>

Chills:- 7.5m(w) x 1.6m(h) = 12.0m<sup>2</sup>

Total Display Area:- 19.48m<sup>2</sup>

- Toilet Area
- Display Area of Alcohol (Inaccessible)
- Display Area of Alcohol (Accessible)
- Emergency Exit Sign
- Fire Extinguisher
- Smoke Alarm
- Emergency Light

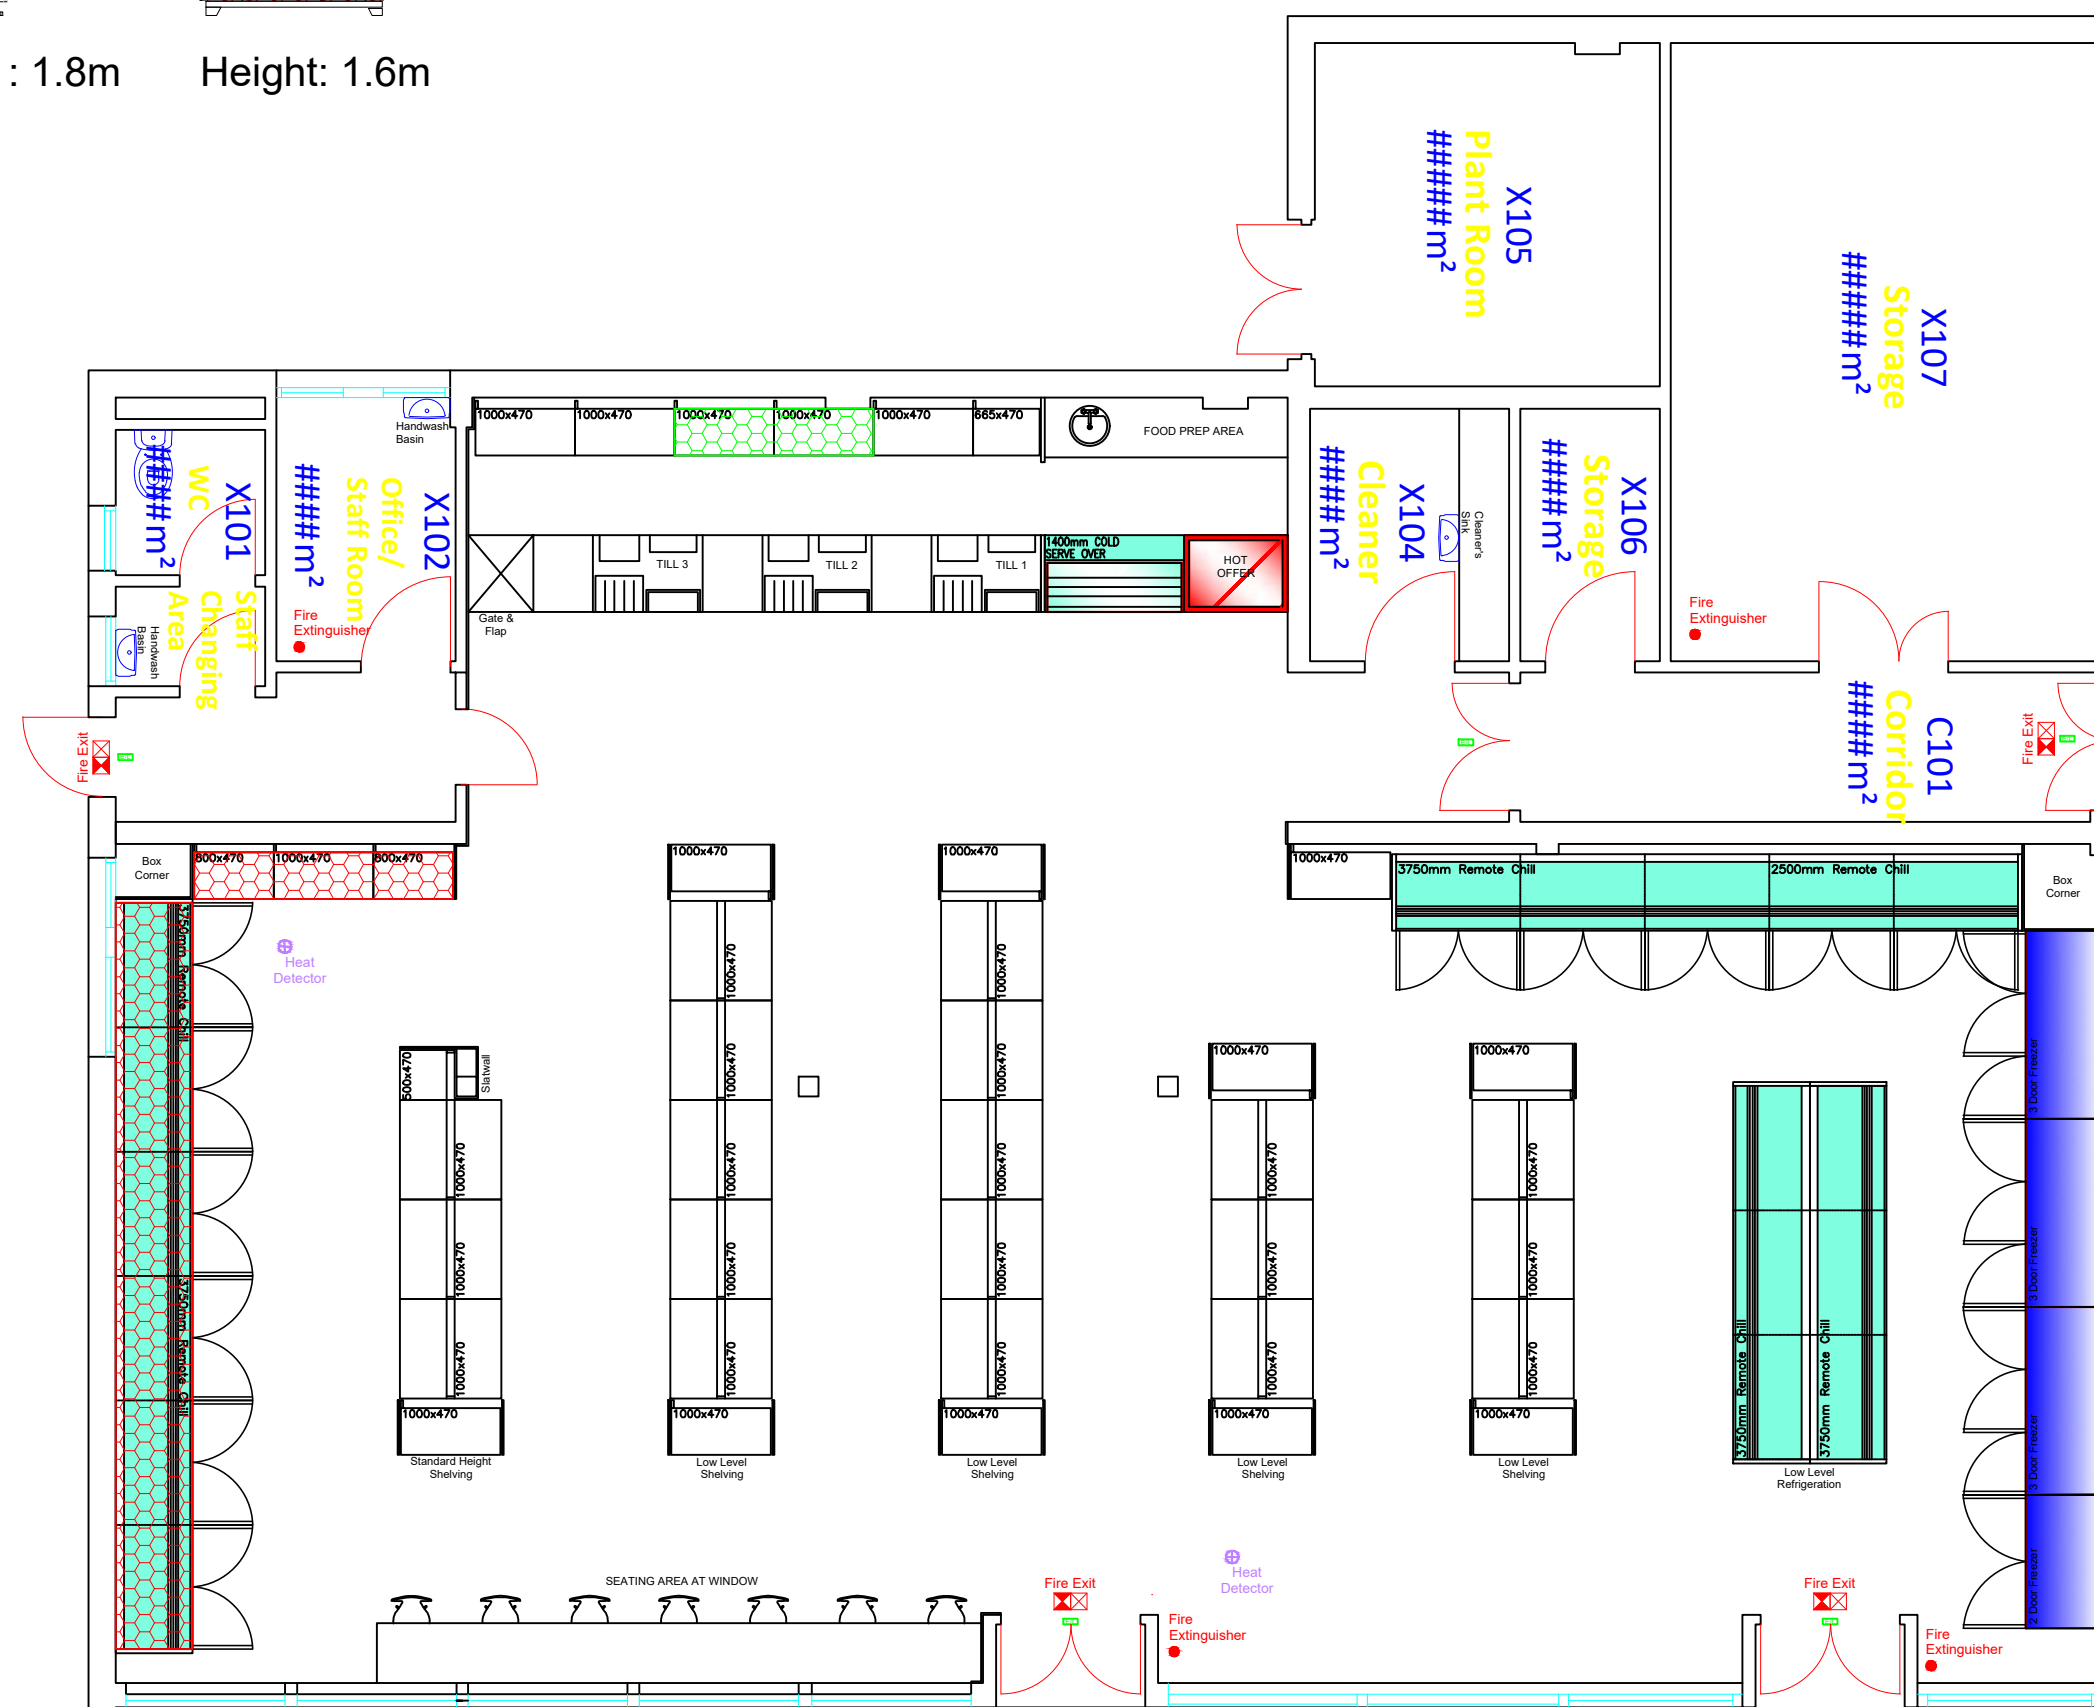

All Plans and quotations remain the property of the designer, who retain the copyright.  
Drawings are based upon site information supplied by third parties and as such their accuracy cannot be guaranteed.  
All features are approximate and subject to clarification.  
Therefore, no shop plan or shelving elevation example, may be copied or used as a basis for quotation by other persons or companies, without written permission from the proprietor of the company  
**DO NOT SCALE**

Existing Ceiling:	-
Proposed Ceiling:	-
Depth Of Frieze:	-
Wall Column Height:	-
Gondola Column Height:	-
Suspended Ceiling:	-
	-
	-
	-
	-
Floor Specification:	-
	-
	-
	-
	-
Lighting Specification:	-
	-
	-
	-
	-
Woodwork Finish:	-
Shelving Colour:	-
Kickplate Colour:	-
Ticket Rail Colour:	-
Dairy Trim Colour:	-
Slatwall Finish:	-
Frieze Finish:	-



Vertex R.A.S. Ltd  
Sir William Smith Road  
Kirkton Industrial Estate  
Arbroath  
Angus  
DD11 3RD

Tele: 01241 876796  
F.A.X.: 01241 878010  
www.vertexscotland.com

Project Details:	Aberdeen University
	- Hillhead Shop
	- Ground Floor
	-
	-

Drawing Title: Licence Layout	
Drawing No: -	
Scale: 1:75@A2	Revision: A
Date: 25/03/2025	Project Rep: AD
Drawn By: AA	Revision By:AA