




STORE ACTIVITIES
 Grocery store on Thistle Street, Aberdeen - selling general groceries, confectionary, soft drinks, cigarettes.

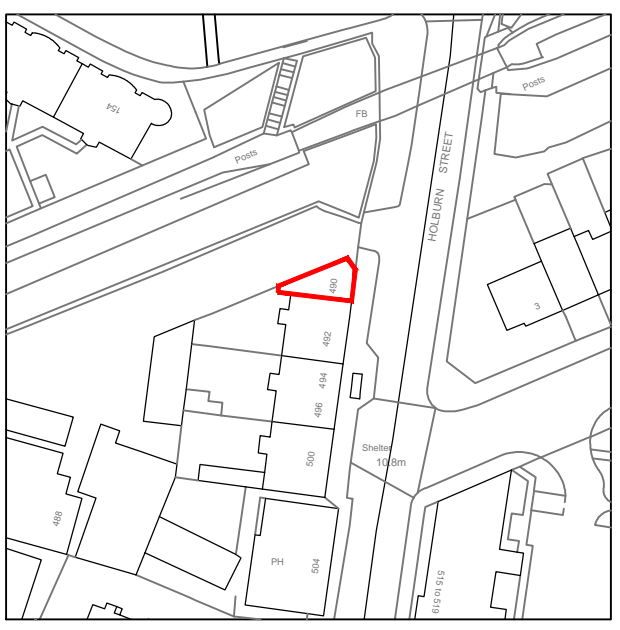

Location Plan
 Scale 1 : 1250

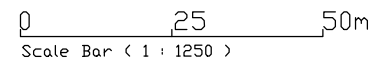

DENOTES SITE BOUNDARY

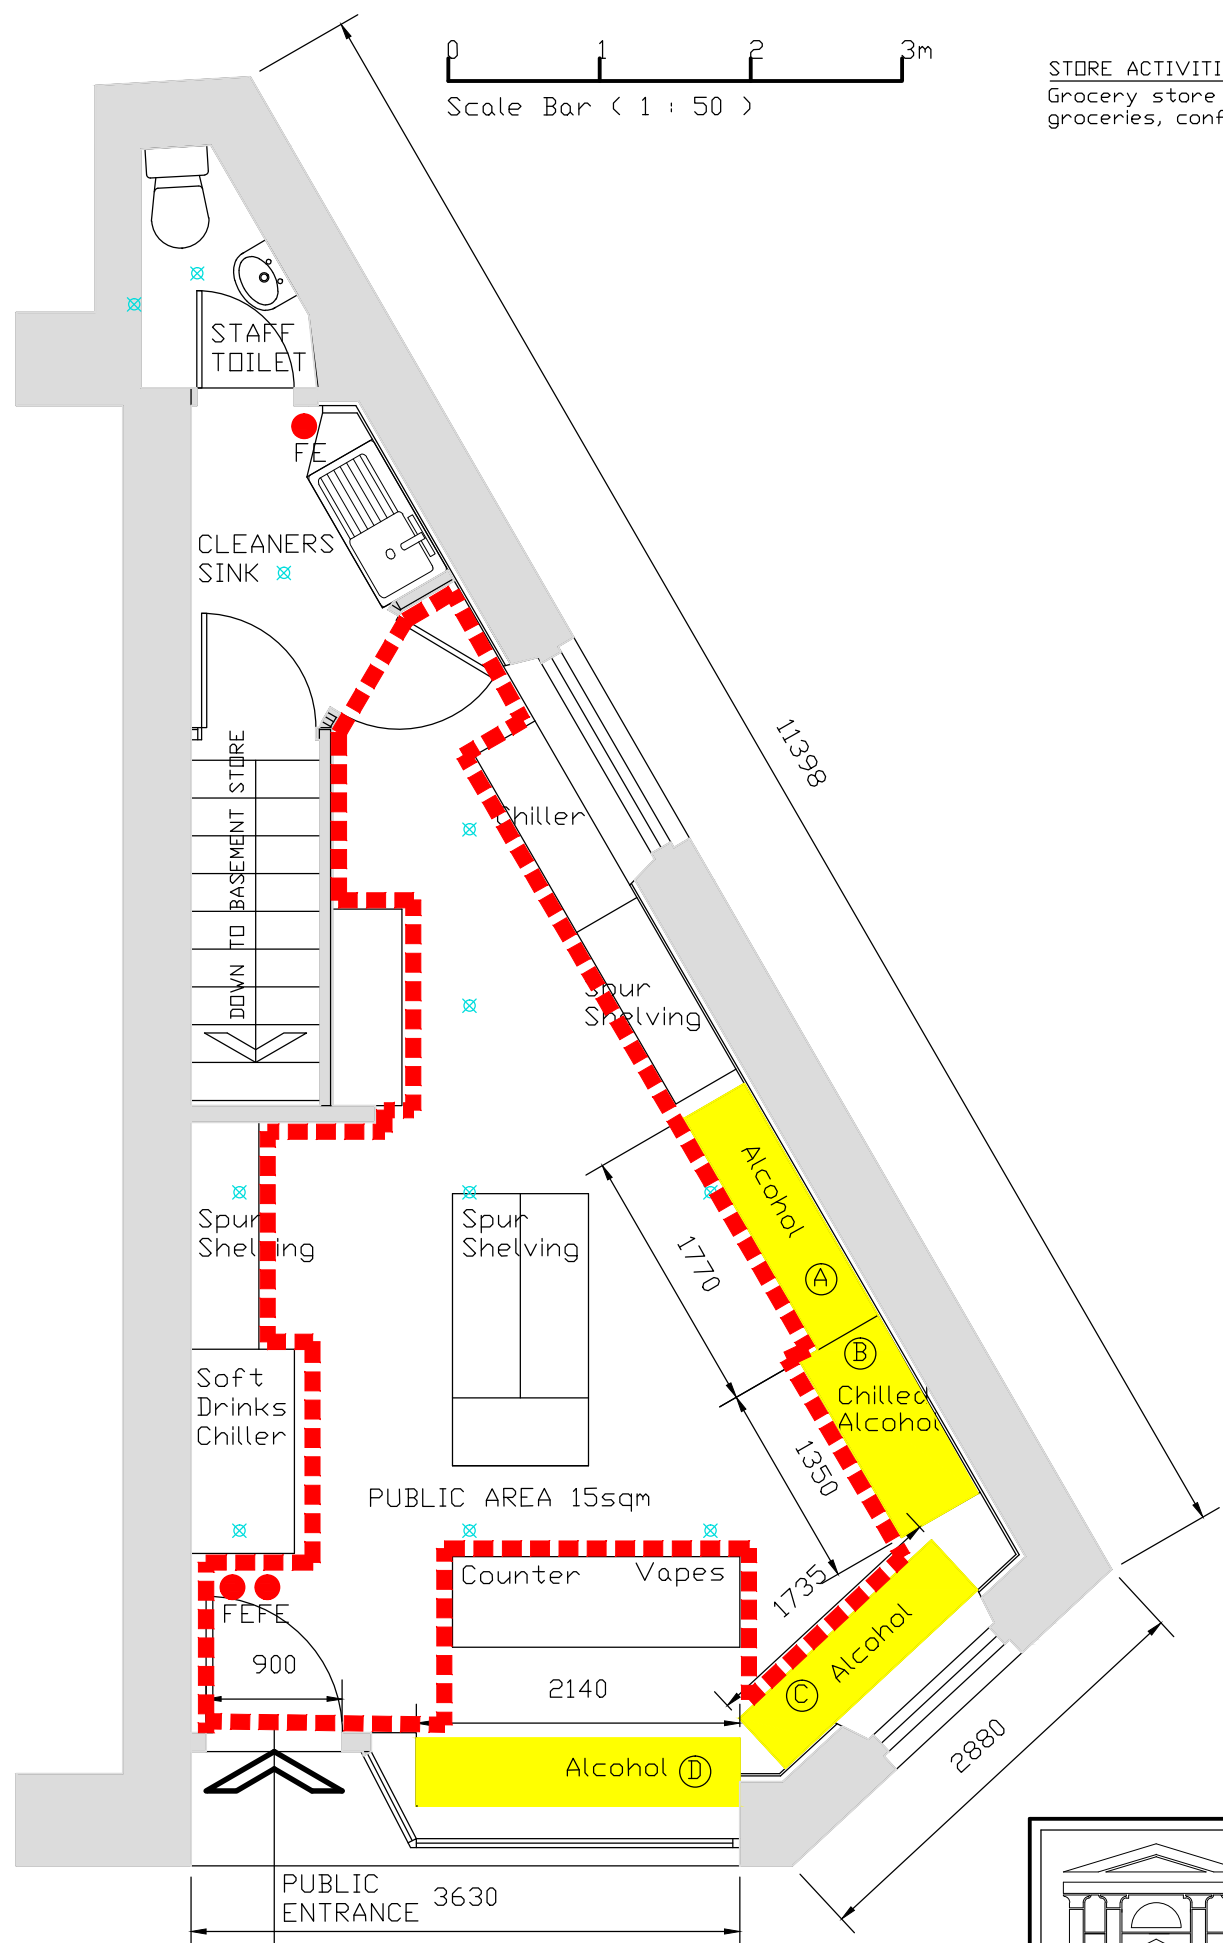

- Denotes Ceiling Downlighter
- Denotes Proposed Alcohol display locations
- Denotes Proposed Public Access Area
- FE Denotes Fire Extinguisher

LOCATION	TYPE OF DISPLAY	NO. OF SHELVES	LENGTH OF SHELVING	HEIGHT OF SHELVING	TOTAL AREA
A	SPUR SHELVING	7 no	1.170	2.10M	2.457m ²
B	CHILLER CABINET	5 no	1.350	1.80M	2.430m ²
C	SPUR SHELVING	7 no	1.735	2.10M	3.643m ²
D	SPUR SHELVING	7 no	2.140	2.10M	4.494m ²
ALCOHOL DISPLAY - SIZE AND LOCATION TOP SHELF USED FOR DISPLAY.					13.024m ²

PROPOSED PLAN Scale 1 : 50 @ A3

DEREK L YOUNG
CHARTERED ARCHITECT

32MEIKLE GARDENS
 WESTHILL
 AB32 6WN
 TEL 01224 467358
 MOBILE 07831 409682

JOB : 490 HOLBURN STREET, ABERDEEN AB10 7LY		
DRAWING: LICENSING PLAN	SCALE: 1 : 5	DATE: June 2025
REVISIONS: Rev - A	DRAWING NUMBER: 1132-01	JOB NUMBER: 1132