

ALCOHOL DISPLAY - SIZE AND LOCATION

LOCATION	TYPE OF DISPLAY	NO. OF SHELVES	LENGTH OF SHELVING	TOTAL LENGTH OF SHELVING	HEIGHT OF SHELVING	TOTAL AREA OF FRONTAGE
A	SPUR SHELVING	5no	2.8m	14.0m	2.0m	5.60m ²
B	SPUR SHELVING	5no	6.2m	31.0m	2.0m	12.40m ²
						18.00m ²

PLAN LEGEND


- DASHED LINE INDICATES
(a) LIMIT OF CUSTOMER LICENCED AREA
(b) CHILDREN & YOUNG PERSONS ACCESS
- SOLID LINE INDICATES ENTIRE LICENCED PREMISES
- FIRE EXTINGUISHER (LOCATED AT COUNTER)
- PROPOSED ALCOHOL & SPIRITS DISPLAY LOCATION
- f.e

0 50 100
metres
scale bar (1:2500)




Location Plan
scale 1:2500 @ a3 Site Boundary

Proposed Alcohol Displays

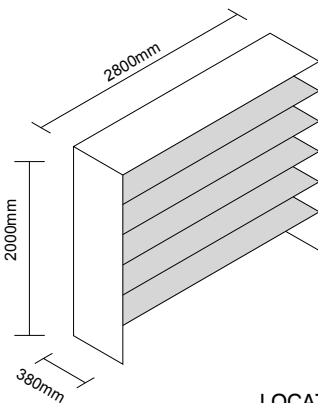


LOCATION A
SPUR SHELVING

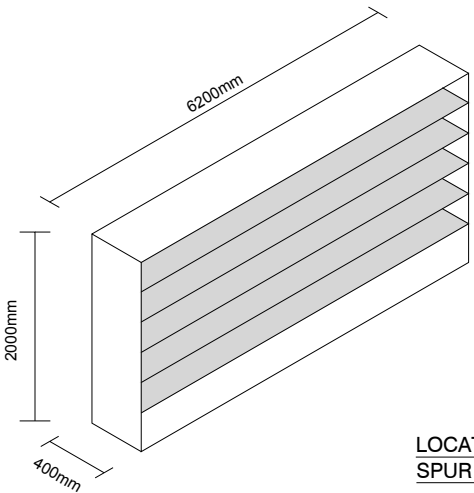

LOCATION B
SPUR SHELVING

and chillers

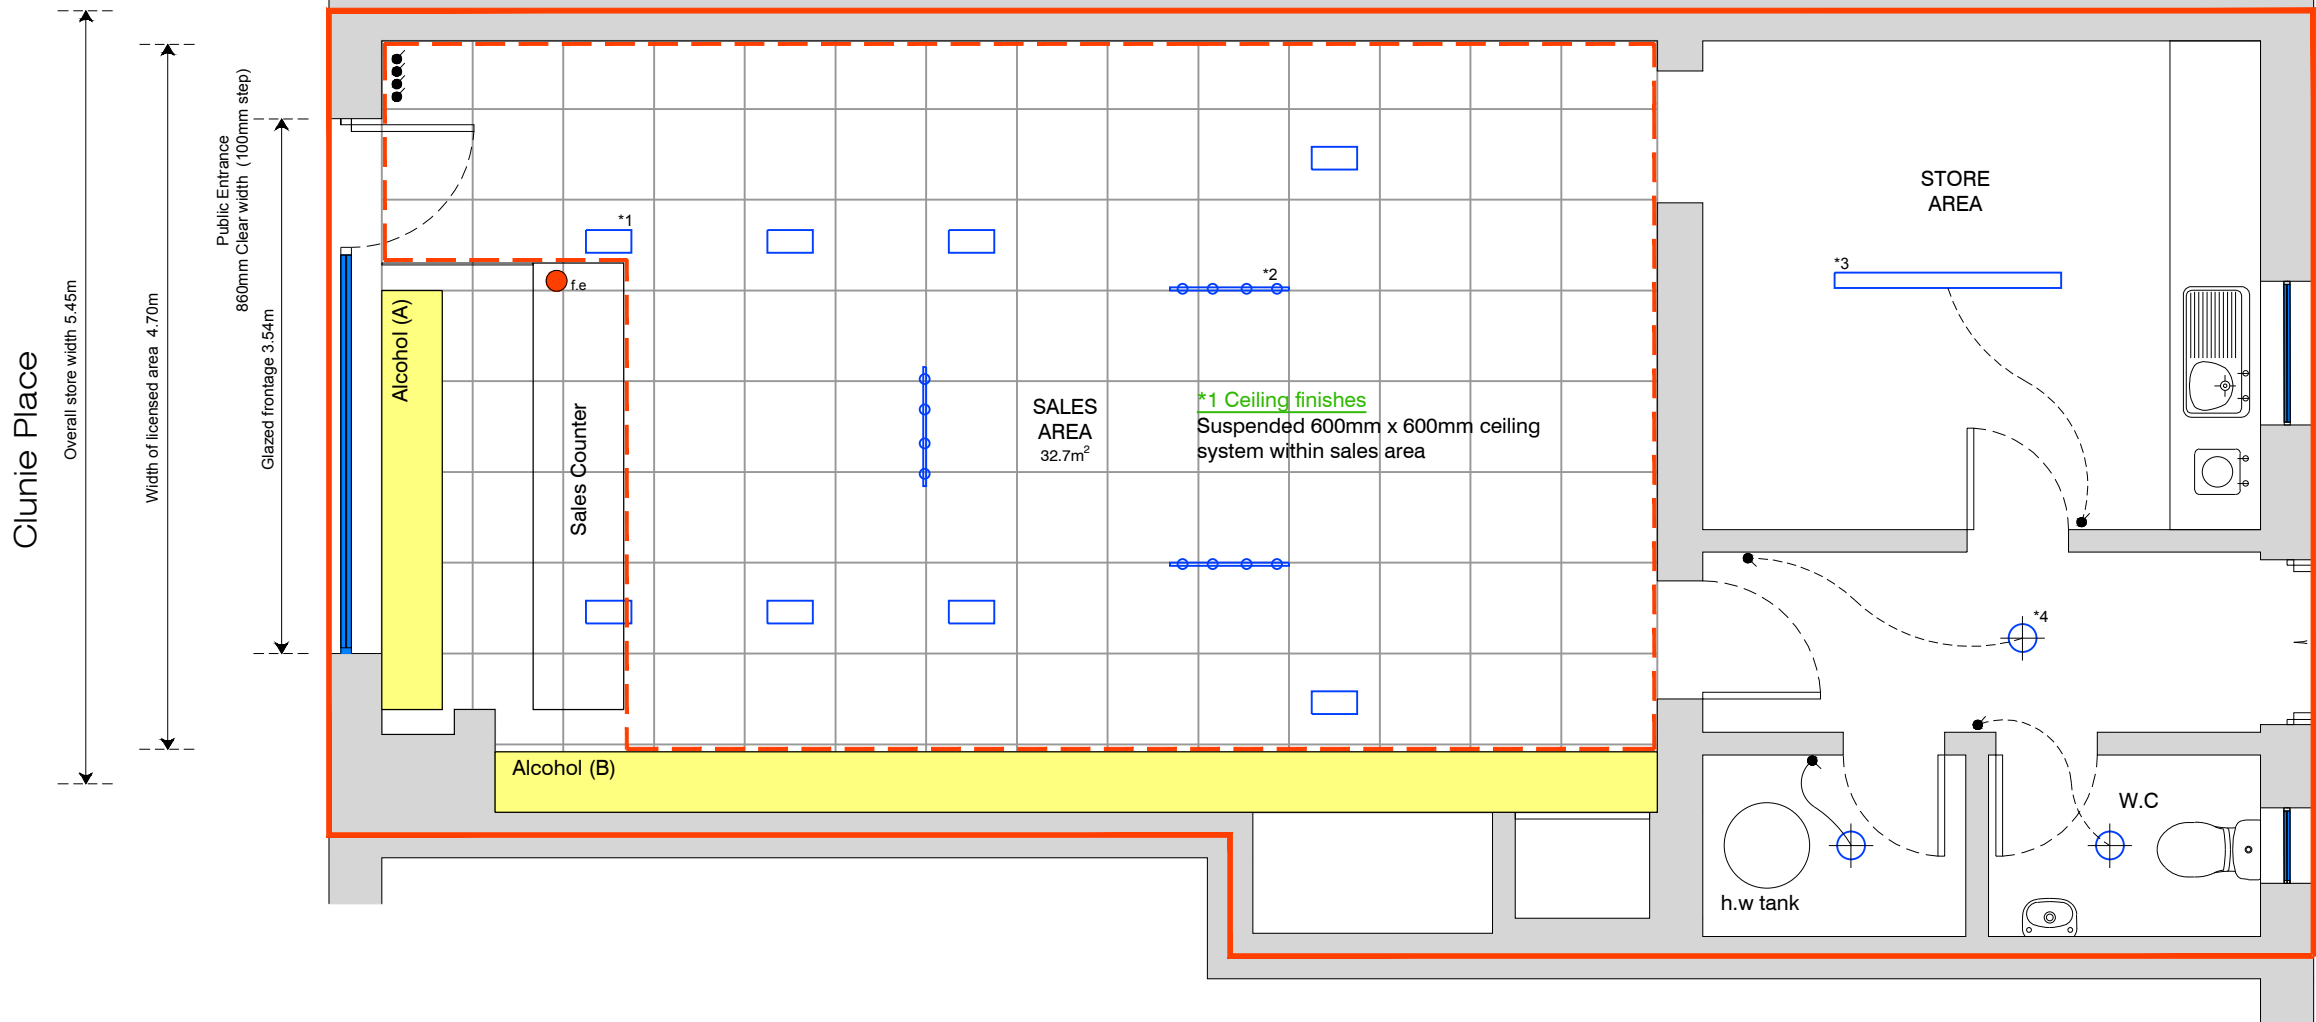

Proposed Plan
scale 1:50 @ a3

0 1 2 3
metres
scale bar (1:50)

STORE ACTIVITIES

grocery store on Clunie Place, Aberdeen - selling;
general groceries, confectionary, soft drinks, cigarettes.

Finishes (variations noted green on plan)

*1 Wall Finishes

All walls are hard plastered and painted unless noted otherwise.
Any variation is noted on the layout under the heading wall finish.

*2 Floor Finishes

All floors are finished in a vinyl floor covering unless noted otherwise.
Any variation is noted on the layout under the heading floor finish.

*3 Ceiling Finishes

All ceilings are painted plasterboard.
Any variation is noted on the layout under the heading ceiling finish.

Light Fittings (noted blue on plan)

*1 Ceiling mounted
Bulkhead light fitting

*2 Strip Spot Lights
Adjustable spot Lights on rails

*3 Batten fittings
LED batten light fittings

*4 Pendant fitting
Ceiling mounted pendant fitting

KS ARCHITECTURAL SERVICES

SAFFRONHALL STUDIOS
2 SAFFRONHALL LANE
HAMILTON, ML3 6LS

t: 07900 238 615
e: info@ksarchitectural.co.uk
w: www.ksarchitectural.co.uk



NOTES & REVISIONS

- A. Location A Removed (13.10.2024)
B. Heights adjusted (07.01.2025)

CLIENT

4 Clunie Place
Aberdeen
AB16 5RN

ISSUE DATE

06th October 2024

DRAWING STATUS

For Local Authority Approval

PROJECT

Licencing Layout Plan

DRAWING TITLE

Proposed Layout Plan

LAYOUT DRAWING REV

A3 L(--)-001 B