


Deeside Drive - Existing bollards

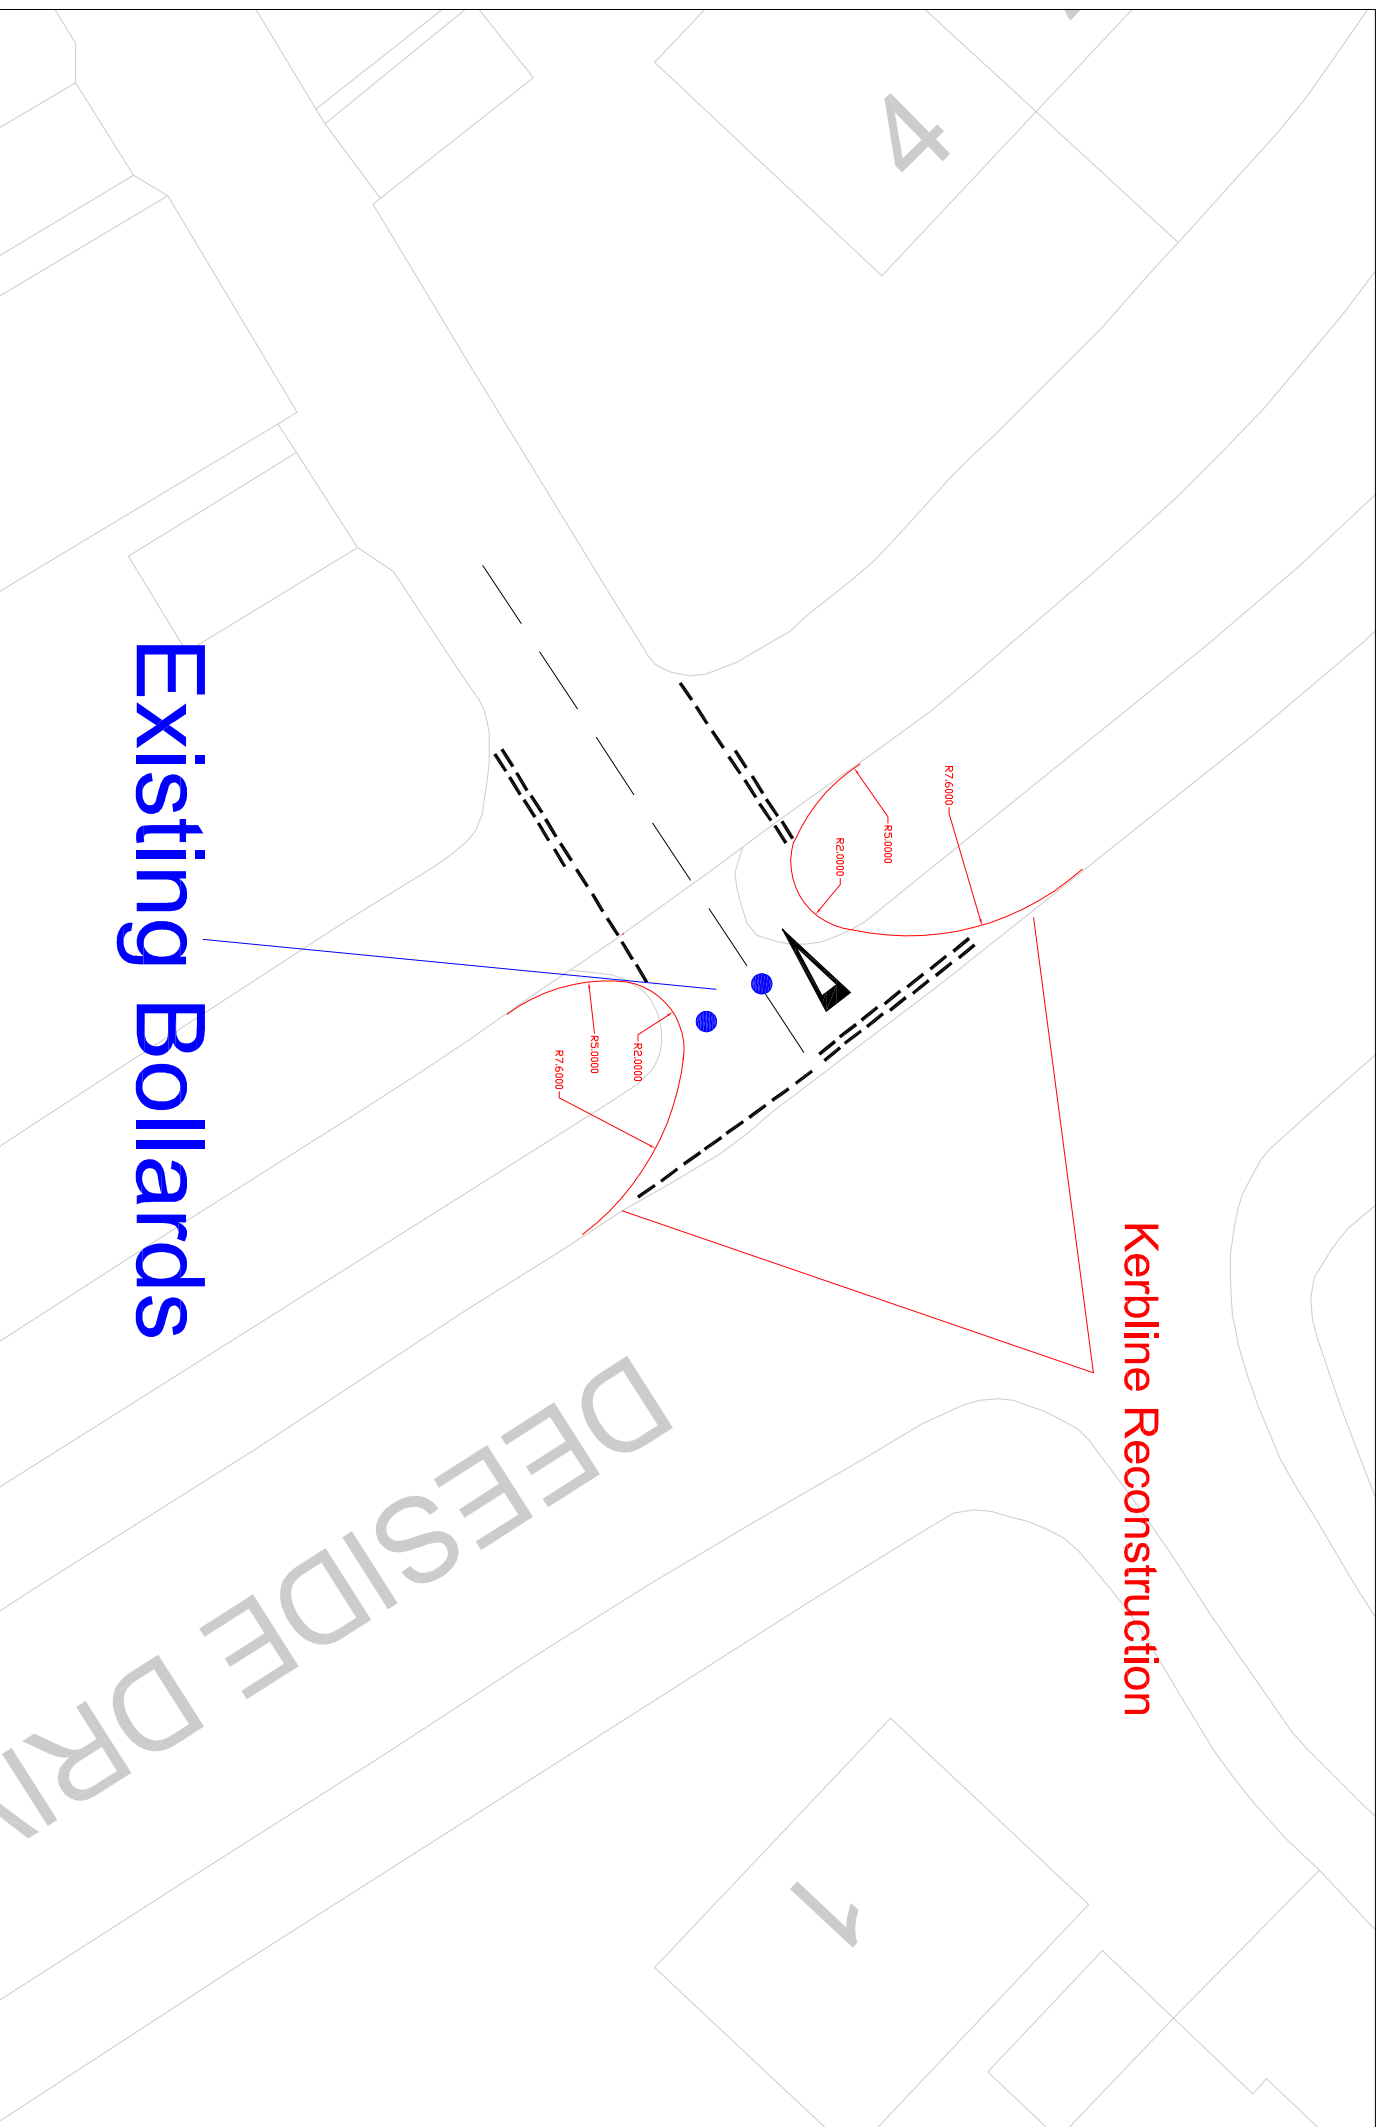

Kerblines Reconstruction

Existing Bollards