


Deeside Drive - Appendix 3

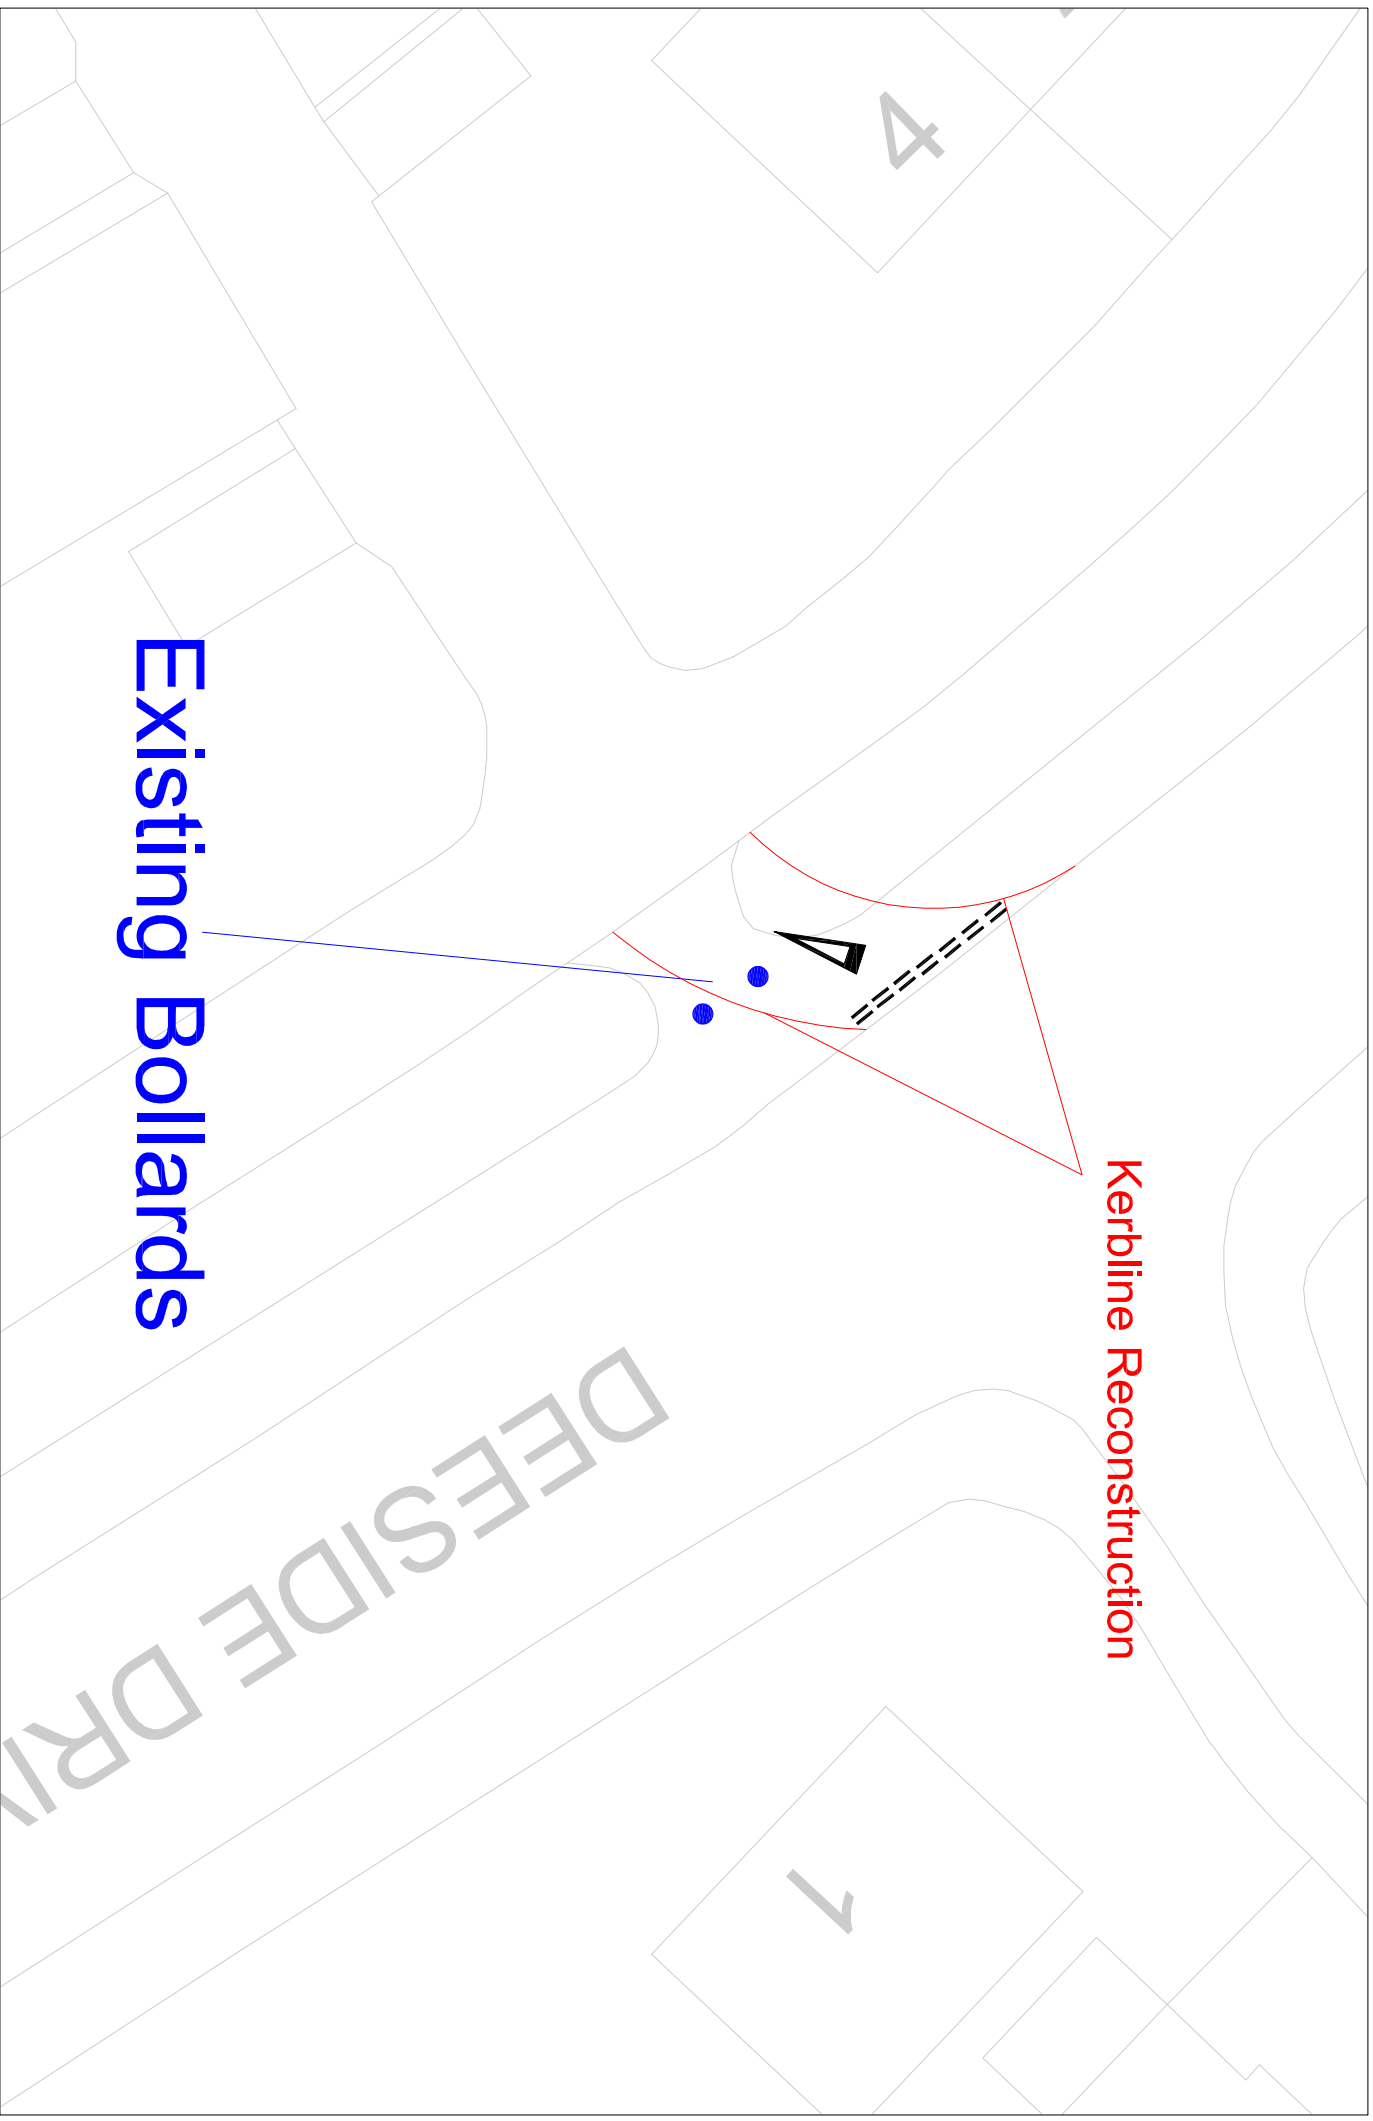

Kerblines Reconstruction

Existing Bollards

DEESIDE DRIVE

4

7