



NOTES

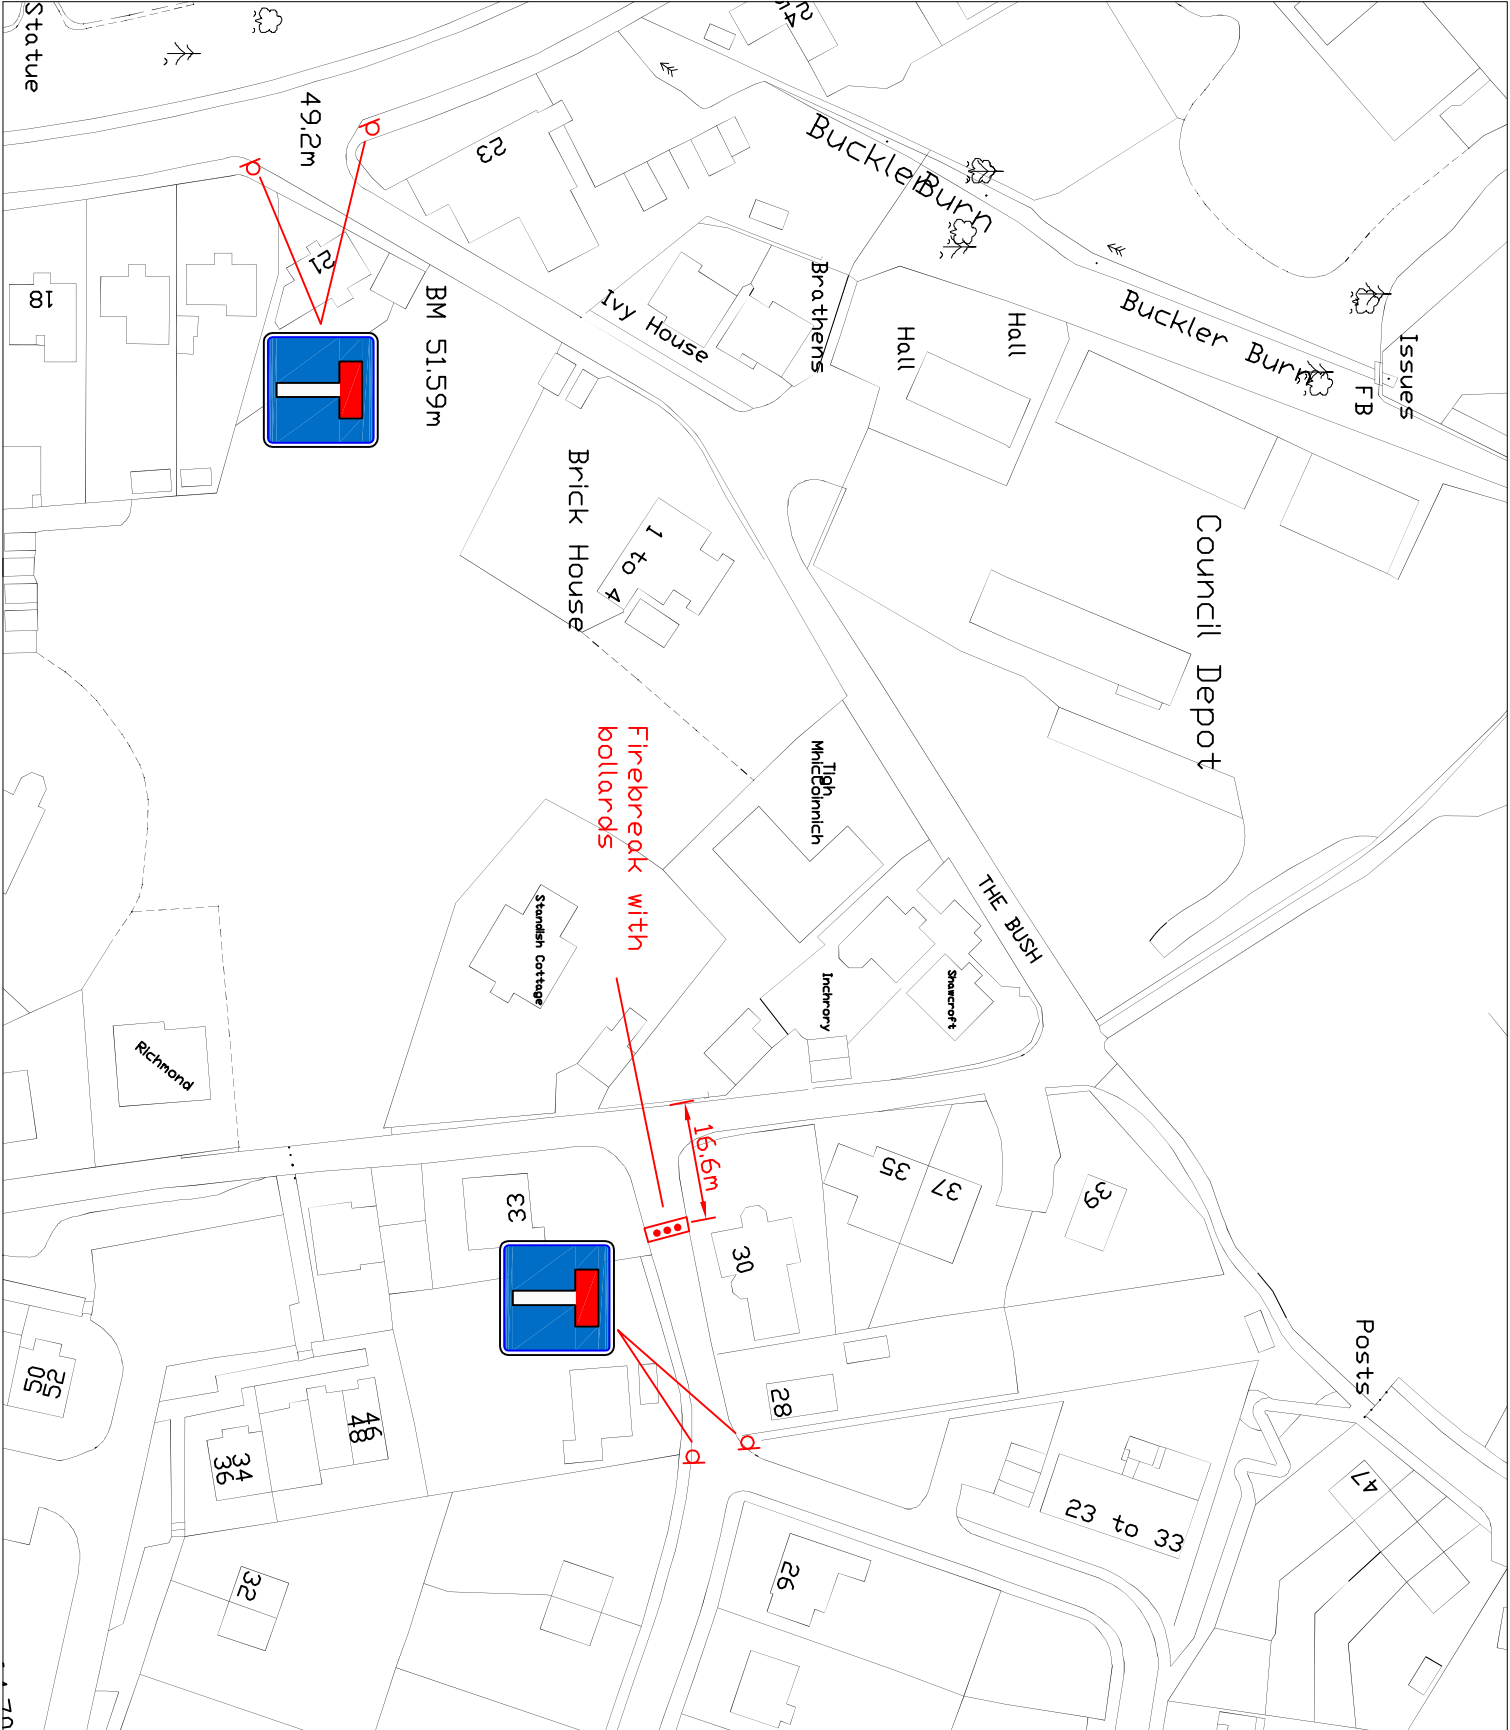

Rev.	Drawn (init./date)	Checked (init./date)
Description		

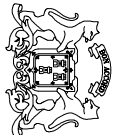

**ABERDEEN
CITY COUNCIL**

Enterprise, Planning & Infrastructure
Road Safety and Traffic Management Team

Client:	ABERDEEN CITY COUNCIL	
Project:	The Bush, Peterculter	
Title:	APPENDIX A	
Drawn (init./date)	MC	(17/04/12)
Checked (init./date)		
Scale & sheet size	NTS	