


NOTES

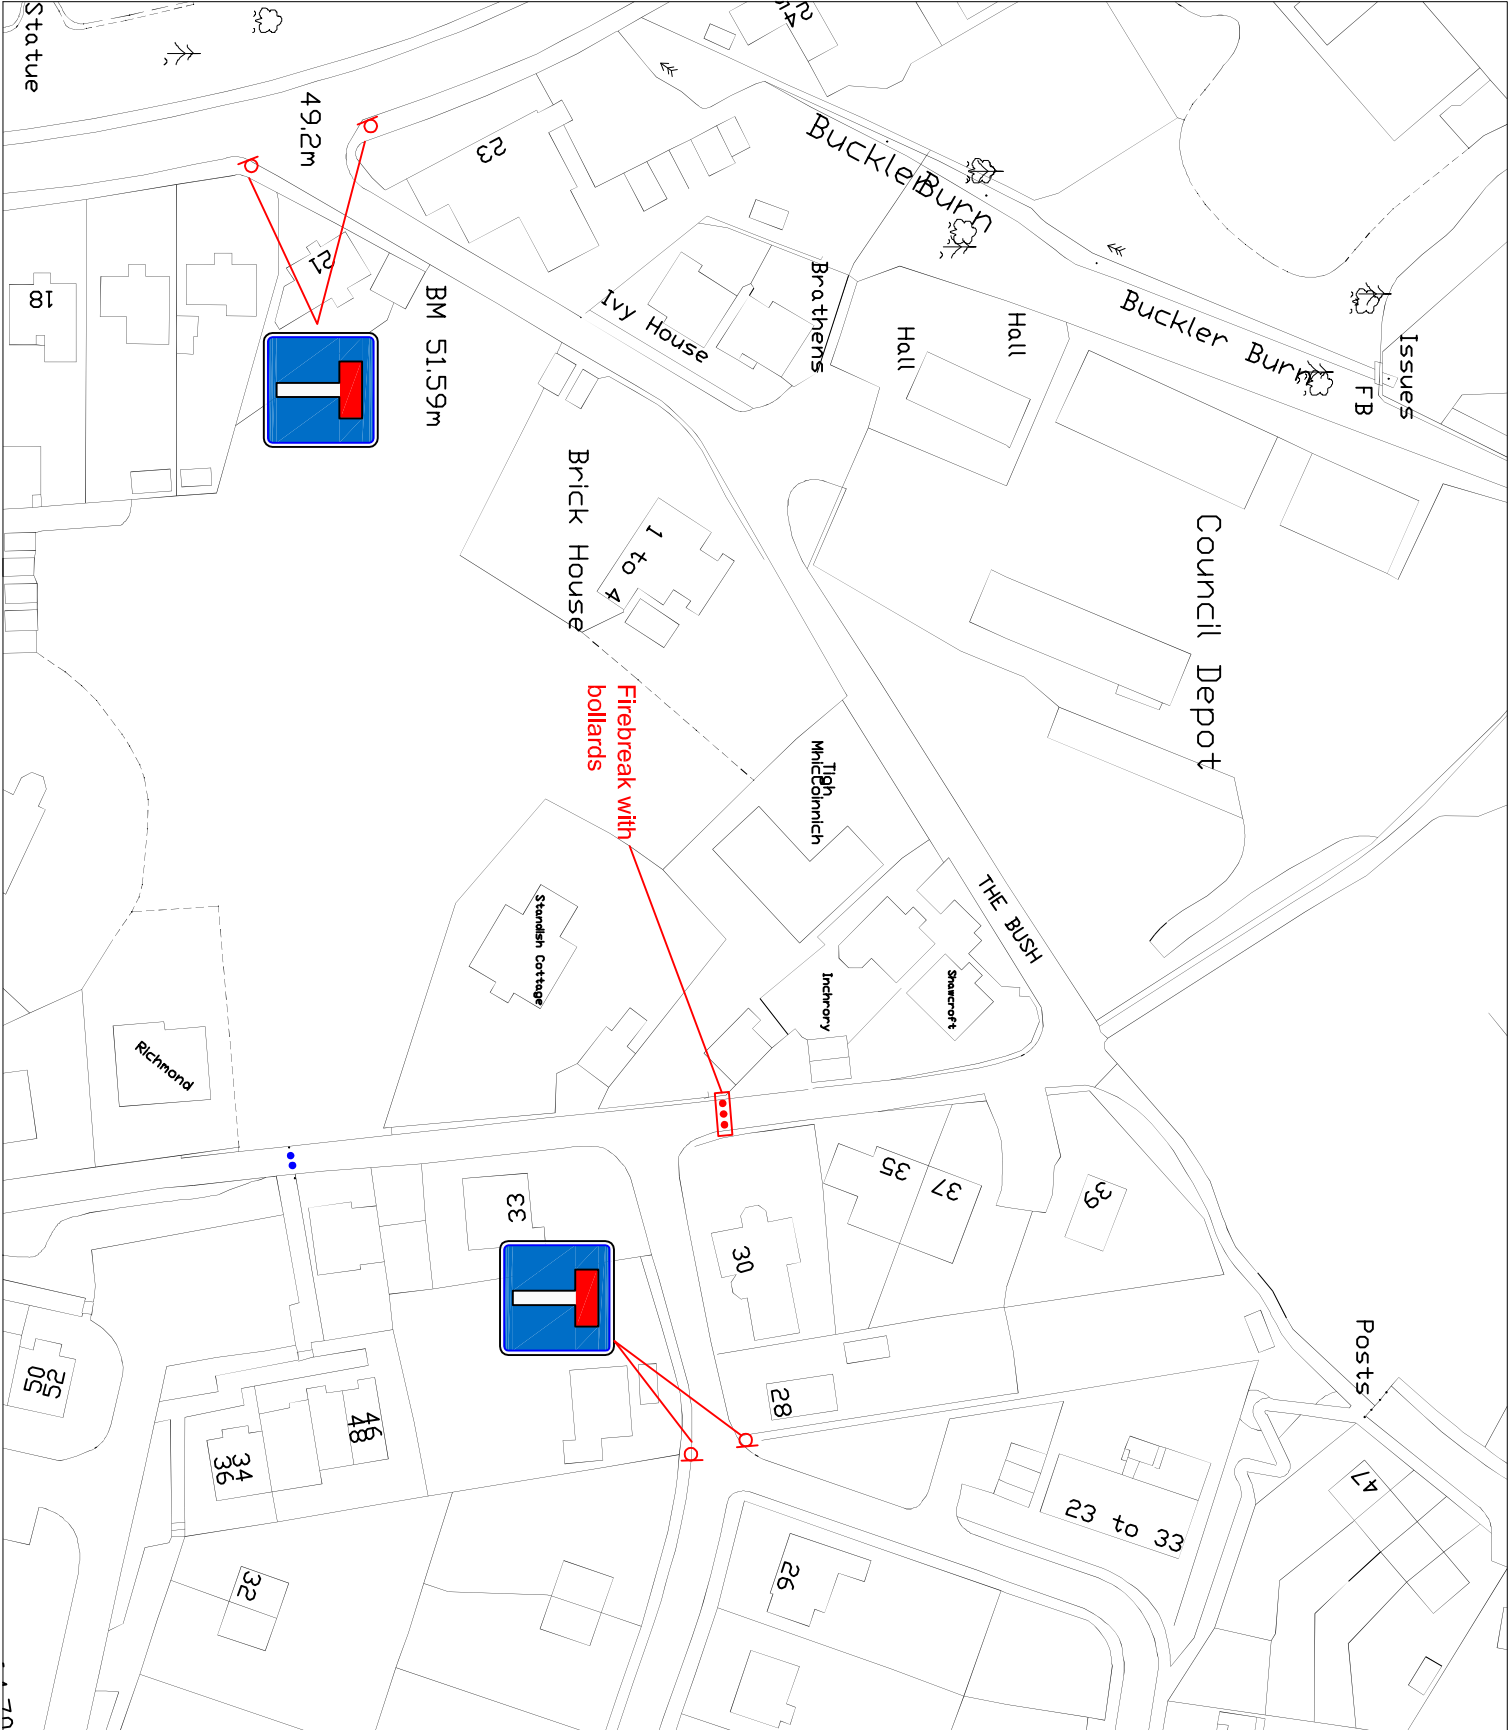

Revision	Drawn (init./date)	Checked (init./date)
Description		

Client: ABERDEEN CITY COUNCIL

Project: The Bush, Peterculter


Title: APPENDIX B

Drawn (init./date): MC (17/04/12)

Checked (init./date):

Scale & sheet size: NTS

File Location: Drawing No.

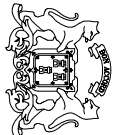

ABERDEEN CITY COUNCIL

Enterprise, Planning & Infrastructure
Road Safety and Traffic Management Team