



**NOTES**

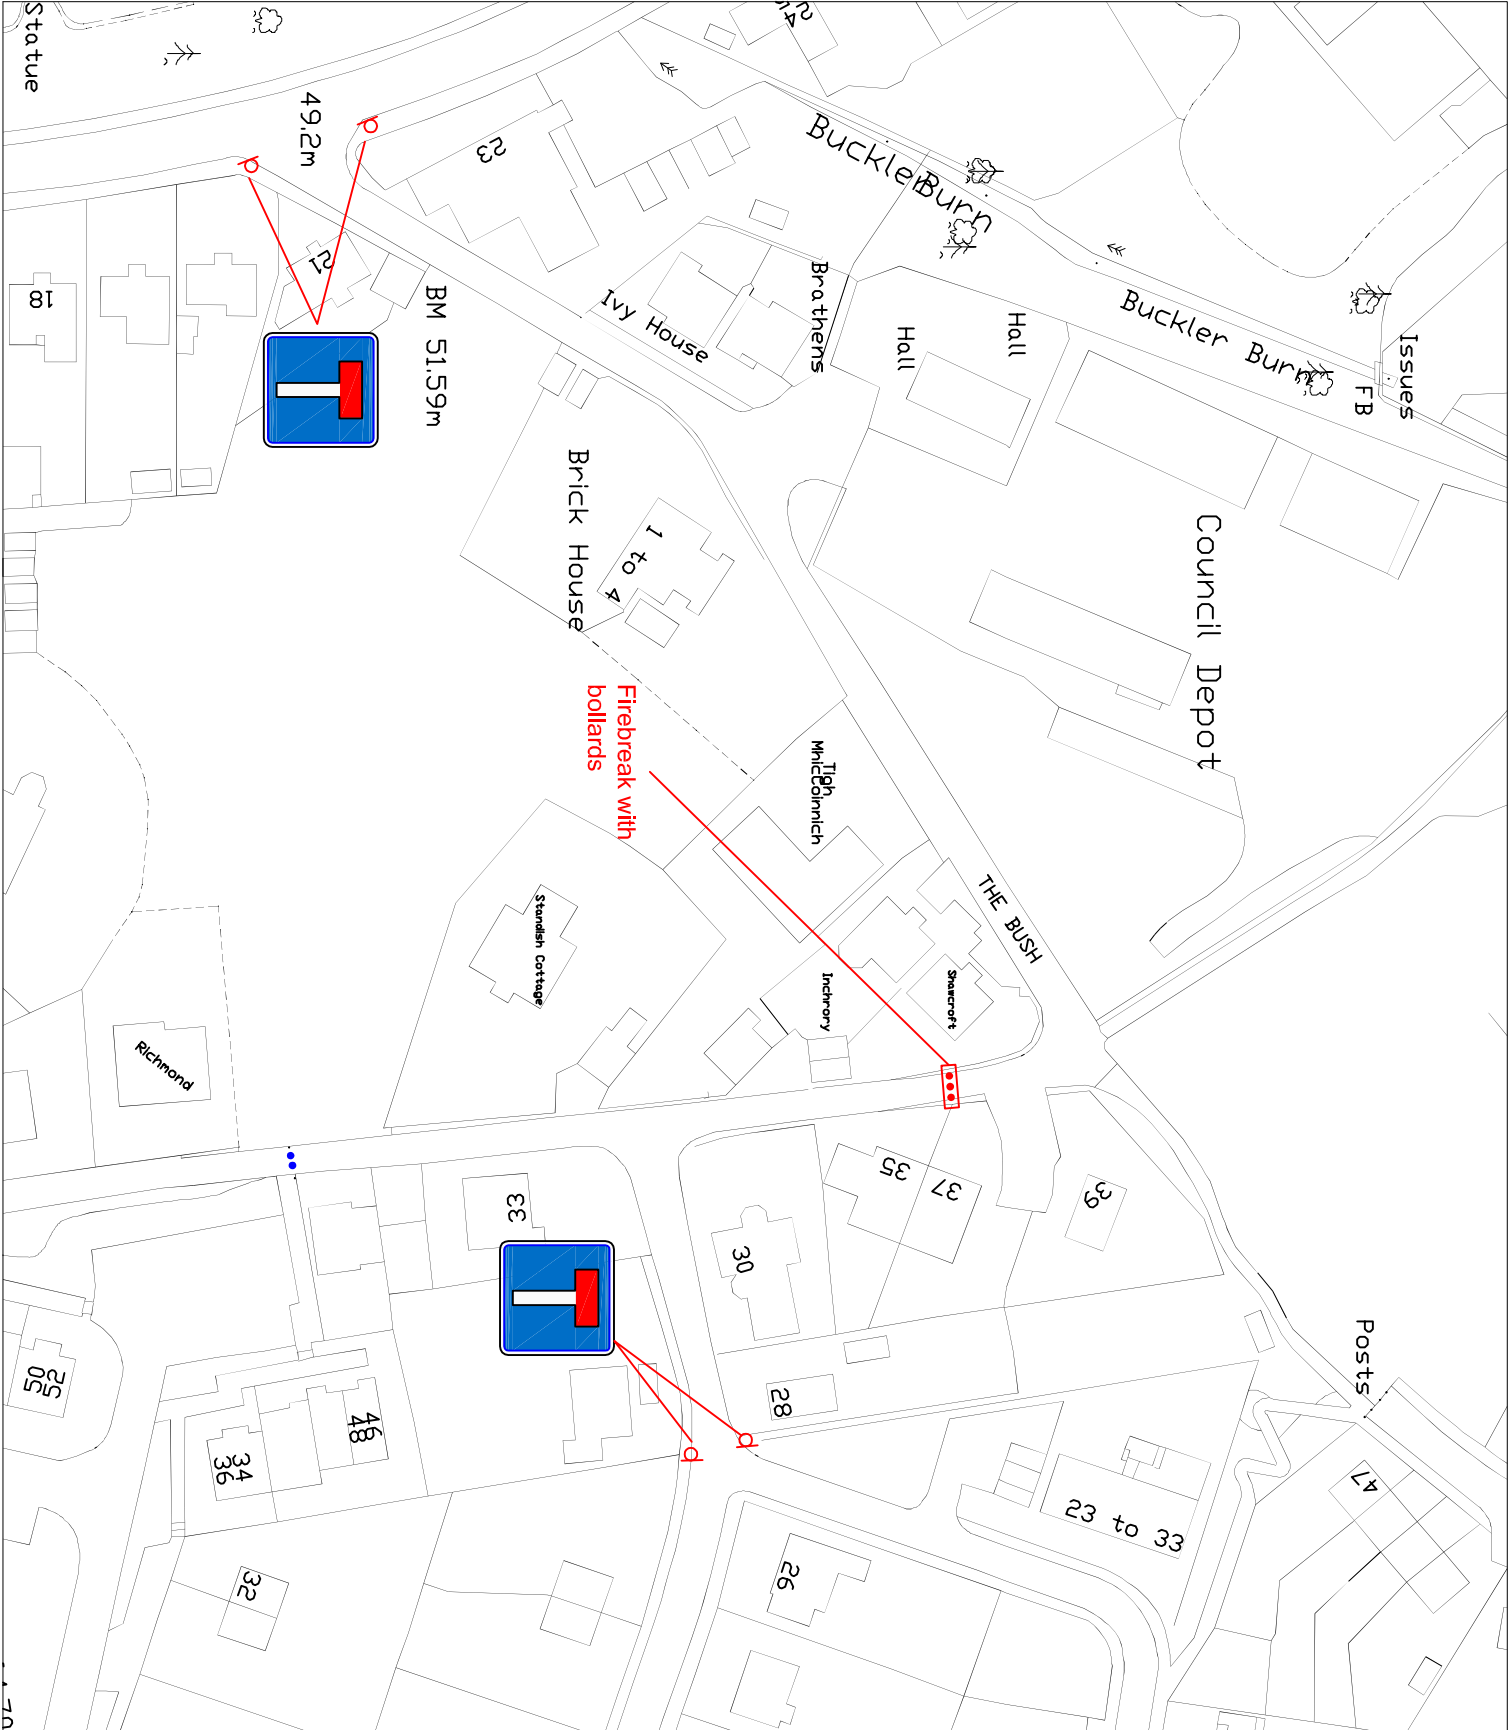

Rev.	Drawn (init./date)	Checked (init./date)
Description		

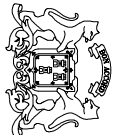

**ABERDEEN  
CITY COUNCIL**

Enterprise, Planning & Infrastructure  
Road Safety and Traffic Management Team

Client: ABERDEEN CITY COUNCIL

Project: The Bush, Peterculter

Title: APPENDIX C

Drawn (init./date)	File Location
MC (17/04/12)	Drawing No.
Checked (init./date)	
Scale & sheet size	
NTS	