


# Appendix 1

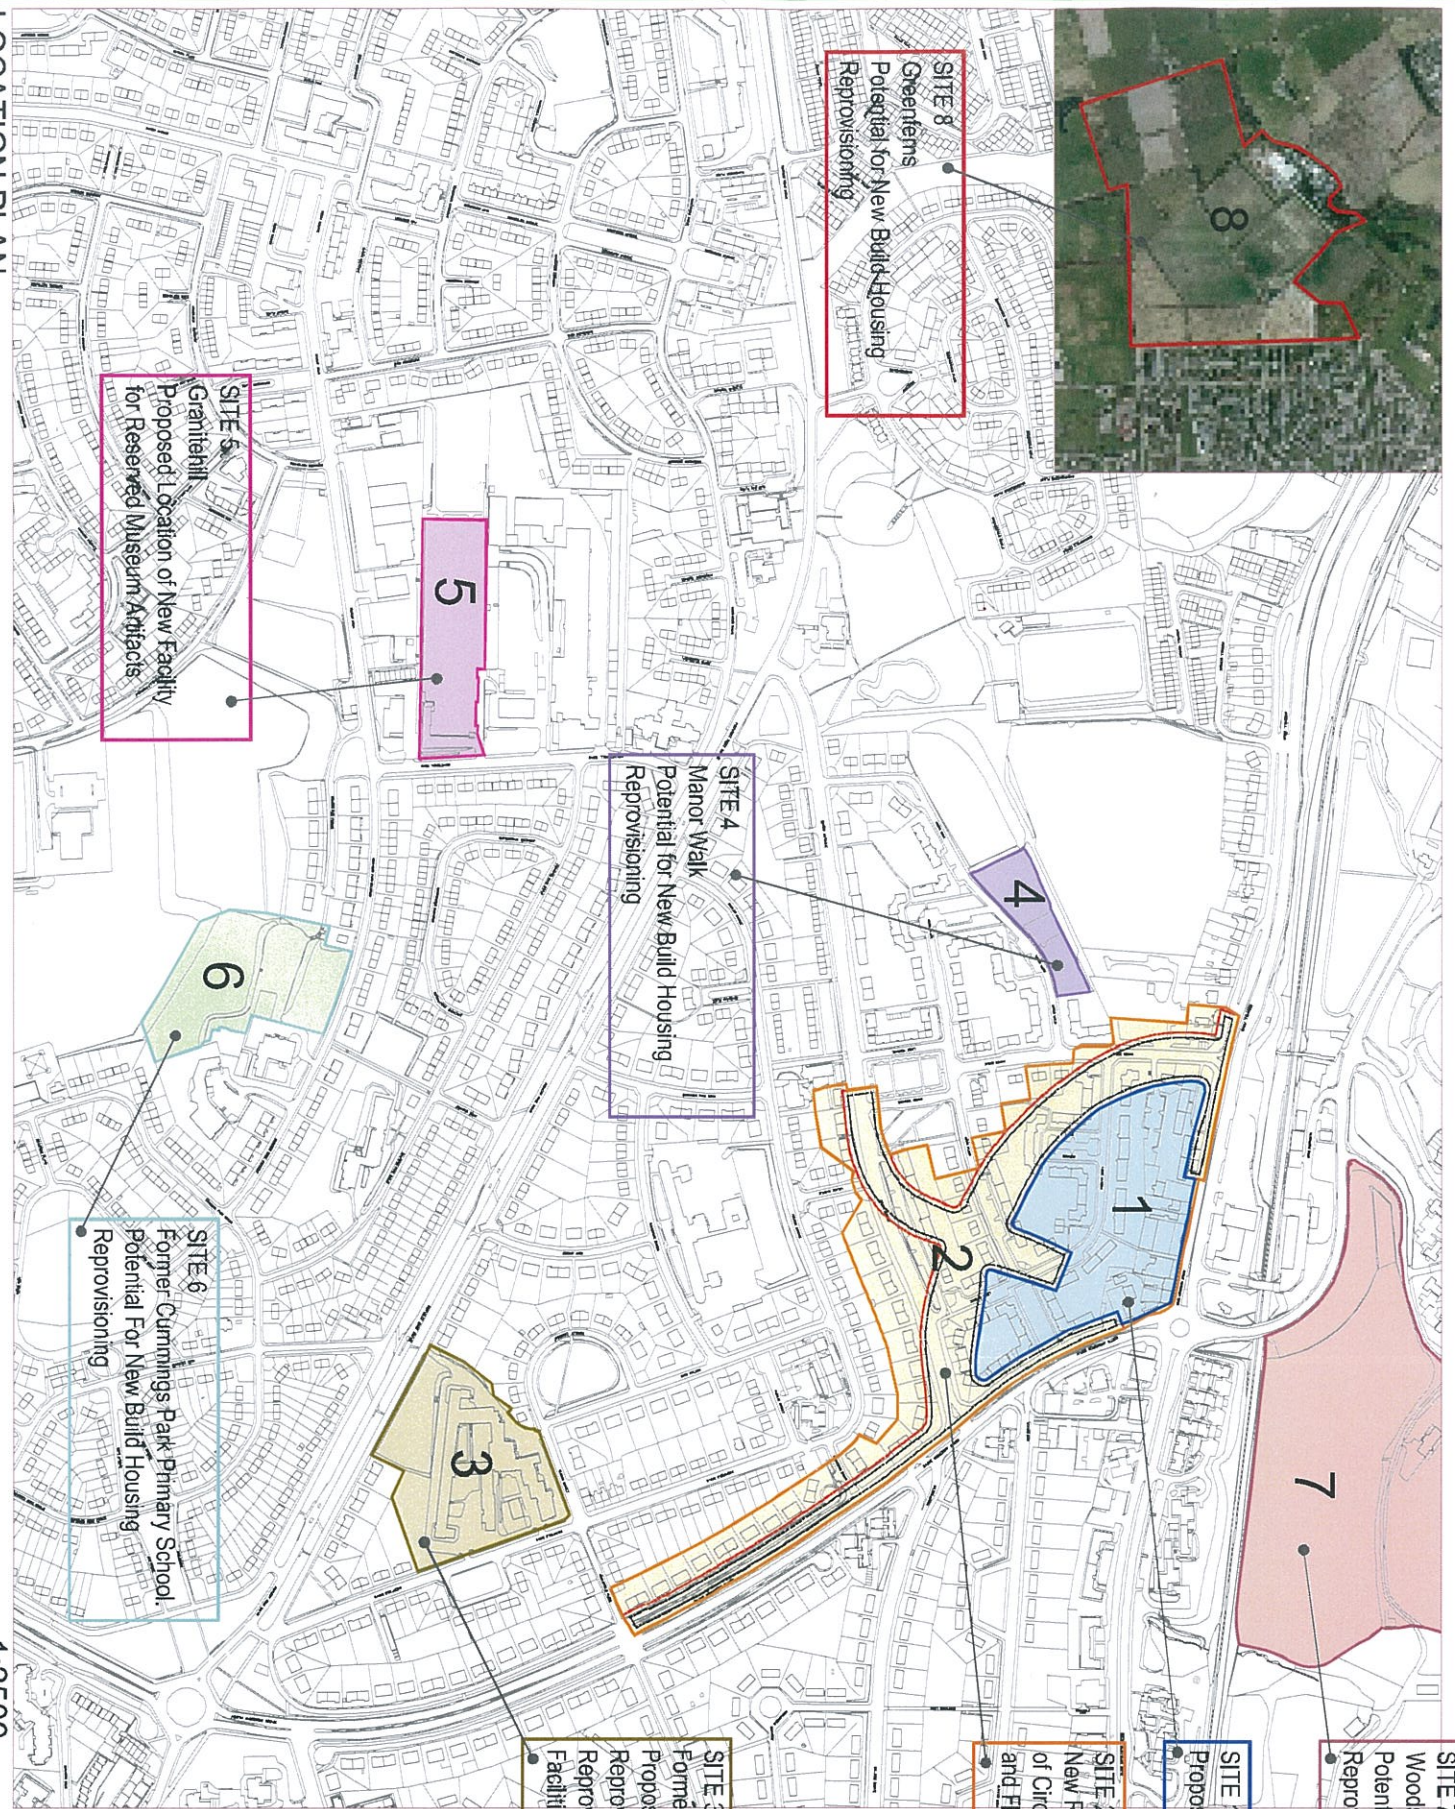


**SITE 7**  
 Woodside (Joint Ownership)  
 Potential for New Build Housing  
 Reprovisioning

**SITE 1**  
 Proposed Land Sale for Retail Use

**SITE 2**  
 New Road Network and Demolition  
 of Circa 325 Council Owned Houses  
 and Flats

**SITE 3**  
 Former Smithfield Primary School  
 Proposed For New Build Housing  
 Reprovisioning and Potential for  
 Requisitioning of Community  
 Facilities

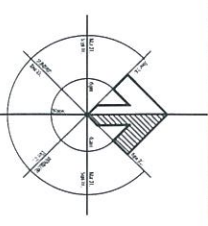

**SITE 5**  
 Granitelli  
 Proposed Location of New Facility  
 for Reserved Museum Artifacts

**SITE 8**  
 Greenleams  
 Potential for New Build Housing  
 Reprovisioning

**SITE 4**  
 Manor Walk  
 Potential for New Build Housing  
 Reprovisioning

**SITE 6**  
 Former Cummings Park Primary School,  
 Potential For New Build Housing  
 Reprovisioning

Scale: 1:2500  
 Date: 03/04/13  
 Drawn: KS

Author: J. GIBB  
 Designer: J. GIBB  
 Checker: J. GIBB  
 Date: 12/04/12  
 Location: Aberdeen, Scotland  
 Project: Aberdeen City Council  
 Title: Aberdeen City Council  
 Drawing: Aberdeen City Council  
 Drawing: Aberdeen City Council  
 Drawing: Aberdeen City Council

**ABERDEEN CITY COUNCIL**  
 HOUSING & ENVIRONMENT  
 27-29 Aberdeen Road  
 ABERDEEN AB11 6HA  
 Telephone: 01224 436323 Fax: 01224 436115

Aberdeen City Council  
 Middeliefeld Redevelopment  
 Middeliefeld Conceptual Layout