


Appendix 1

File name: F:\PROJECTS\SET UP NEW PROJECTS\PALMERSTON NORTH DEE IMPROVEMENT WORKS\0425\SKE\01\SKE-C-001.DWG
 Last saved by: SWANONAJ Last Printed: 2014-04-22
 Project Management initials: Designer: JCDP Checked: RM Approved: ICI
 ISD A1: 96mm x 64mm

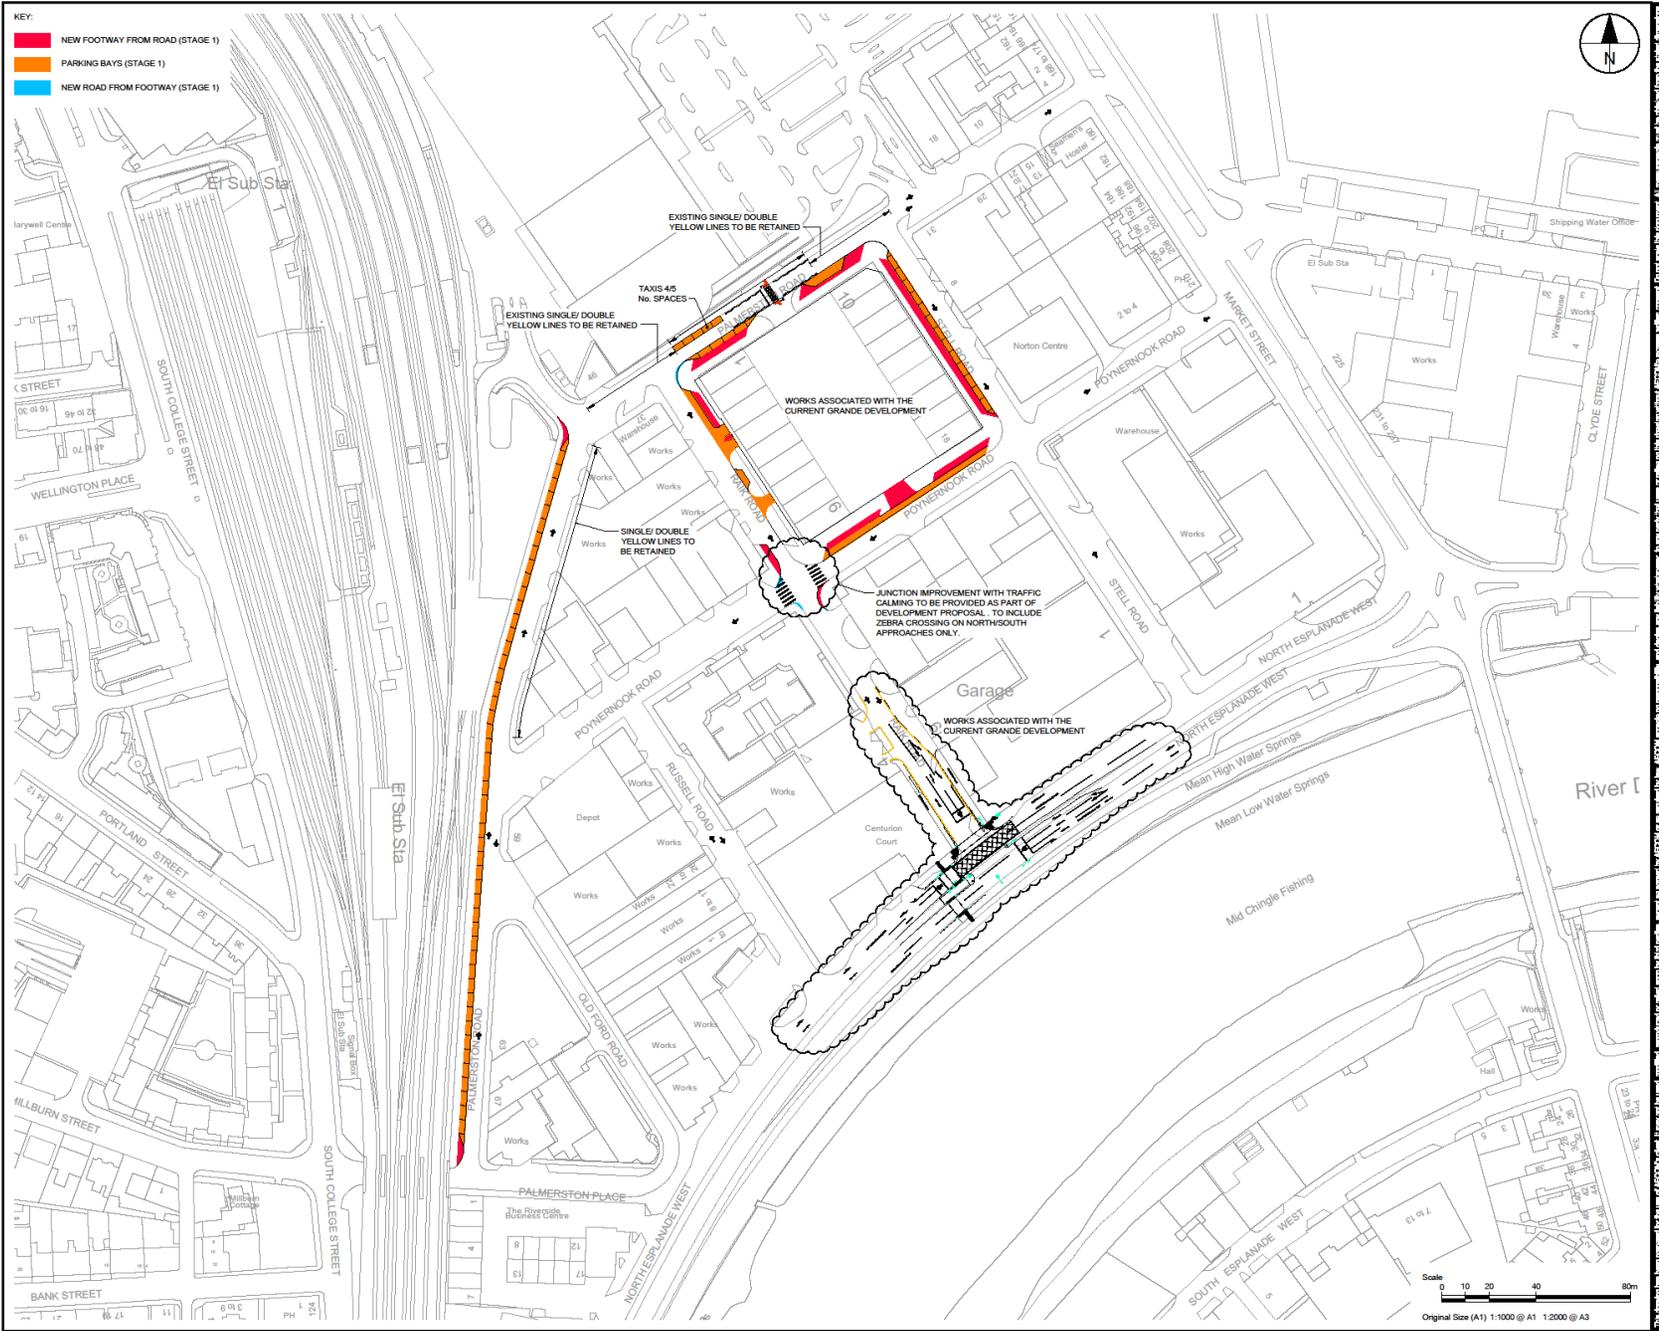



PROJECT
PALMERSTON NORTH DEE IMPROVEMENT WORKS

CLIENT

ABERDEEN CITY COUNCIL

CONSULTANT
AECOM
 1 Tanfield
 EDINBURGH, EH3 5DA
 +44 (0) 131 301 8600 tel
 +44 (0) 131 301 8699 fax
 www.aecom.com

NOTES

1. ALL WORKS TO BE EXECUTED IN ACCORDANCE WITH THE SPECIFICATION FOR HIGHWAY WORKS - THE MANUAL OF CONTRACT DOCUMENTS FOR HIGHWAY WORKS, DESIGN MANUAL FOR ROADS AND BRIDGES, TRAFFIC SIGNS MANUAL AND LOCAL COUNCIL GUIDELINES.
2. ALL DIMENSIONS ARE IN MILLIMETRES UNLESS STATED OTHERWISE. ALL LEVELS ARE IN METRES AND RELATE TO ORDNANCE DATUM.
3. DO NOT SCALE FROM ANY DRAWING. WORK TO FIGURED DIMENSIONS ONLY. ANY DISCREPANCIES IN DIMENSION ARE TO BE REFERRED TO THE DESIGNER BEFORE WORK IS PUT TO HAND.
4. ALL DIMENSIONS AND LEVELS ARE TO BE CHECKED ON SITE BY THE CONTRACTOR PRIOR TO PREPARING ANY WORKING DRAWINGS OR COMMENCING ON SITE.
5. ALL WORKS BY THE CONTRACTOR MUST BE CARRIED OUT IN SUCH A WAY THAT ALL REQUIREMENTS UNDER THE HEALTH AND SAFETY AT WORK ACT ARE SATISFIED.
6. ALL WORK IS TO BE CARRIED OUT IN COMPLIANCE WITH THE REQUIREMENTS OF THE STATUTORY AUTHORITIES AND CONSTRUCTION DESIGN AND MANAGEMENT REGULATIONS.
7. DRAWING BASE RECEIVED FROM OTHERS, SURVEY CARRIED OUT BY OTHERS. AECOM ACCEPTS NO RESPONSIBILITY FOR THE INFORMATION CONTAINED THEREIN.

ISSUE/REVISION

NO	DATE	DESCRIPTION
B	2014/04/11	REVISED AS PER COMMENTS
A	2014/04/02	REVISED AS PER COMMENTS
-	2014/02/26	FIRST ISSUE
UR	DATE	DESCRIPTION

KEY PLAN


DRAFT

PROJECT NUMBER
60307424

SHEET TITLE
STAGE 1 STRATEGY FOR PALMERSTON AREA ONGOING DEVELOPMENT WORKS

SHEET NUMBER
60307424-SKE-C-001

Appendix 2

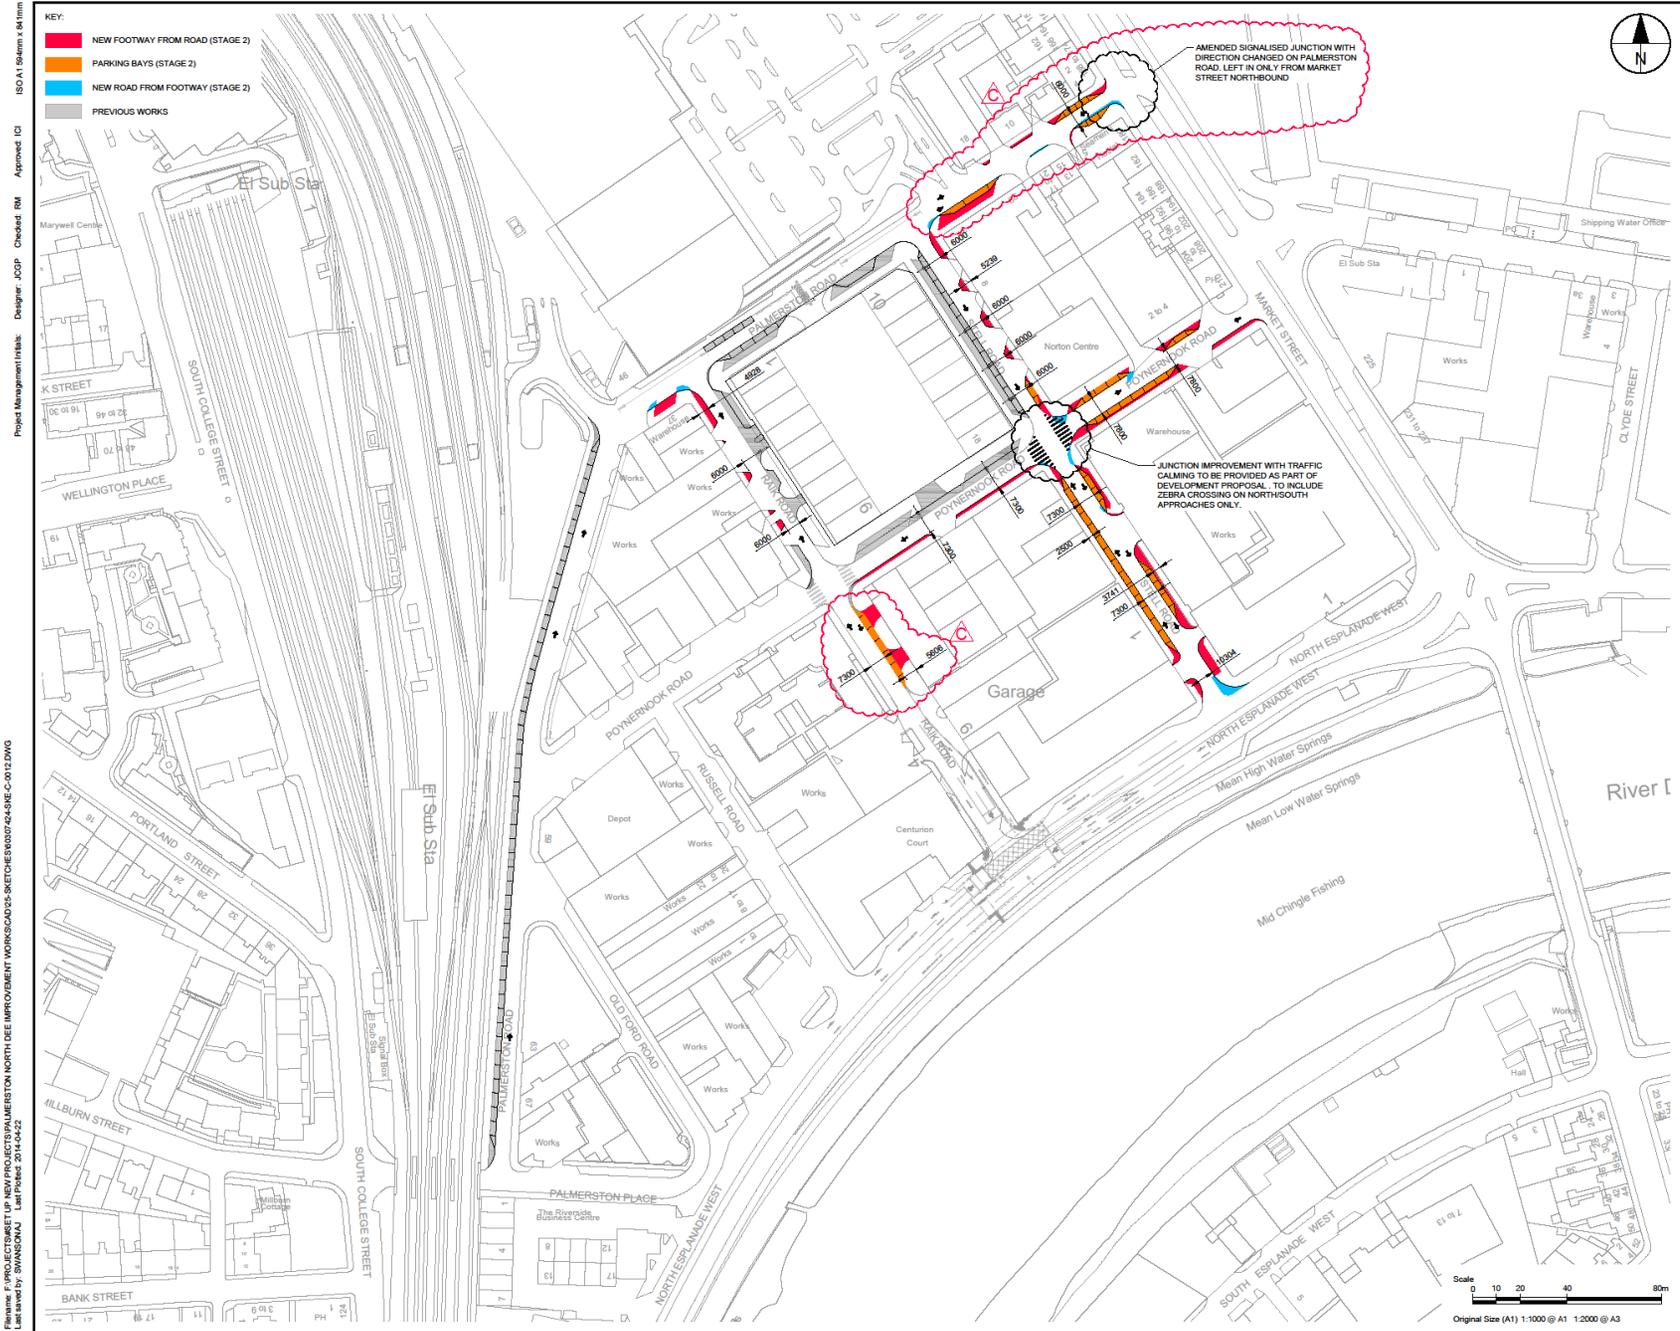

Project Management: Ihtika, Designer: JOP, Checked: RM, Approved: ICI, ISO A1 96mm x 64mm
 File Name: F:\PROJECTS\BETUP NEW PROJECTS\PALMERSTON NORTH DEE IMPROVEMENT WORKS\SC02-SKETCHES\6037424-SKE-C-0012.DWG
 Last saved by: SWANONAU, Last Printed: 2014-04-22



PROJECT
PALMERSTON NORTH DEE IMPROVEMENT WORKS

CLIENT

ABERDEEN CITY COUNCIL
CONSULTANT

AECOM
 1 Tanfield
 EDINBURGH, EH3 5DA
 +44 (0) 131 301 8600 tel
 +44 (0) 131 301 8699 fax
 www.aecom.com

NOTES

- ALL WORKS TO BE EXECUTED IN ACCORDANCE WITH THE SPECIFICATION FOR HIGHWAY WORKS - THE MANUAL OF CONTRACT DOCUMENTS FOR HIGHWAY WORKS, DESIGN MANUAL FOR ROADS AND BRIDGES, TRAFFIC SIGNS MANUAL AND LOCAL COUNCIL GUIDELINES.
- ALL DIMENSIONS ARE IN MILLIMETRES UNLESS STATED OTHERWISE. ALL LEVELS ARE IN METRES AND RELATE TO ORDNANCE DATUM.
- DO NOT SCALE FROM ANY DRAWING. WORK TO FIGURED DIMENSIONS ONLY. ANY DISCREPANCIES IN DIMENSION ARE TO BE REFERRED TO THE DESIGNER BEFORE WORK IS PUT TO HAND.
- ALL DIMENSIONS AND LEVELS ARE TO BE CHECKED ON SITE BY THE CONTRACTOR PRIOR TO PREPARING ANY WORKING DRAWINGS OR COMMENCING ON SITE.
- ALL WORKS BY THE CONTRACTOR MUST BE CARRIED OUT IN SUCH A WAY THAT ALL REQUIREMENTS UNDER THE HEALTH AND SAFETY AT WORK ACT ARE SATISFIED.
- ALL WORK IS TO BE CARRIED OUT IN COMPLIANCE WITH THE REQUIREMENTS OF THE STATUTORY AUTHORITIES AND CONSTRUCTION DESIGN AND MANAGEMENT REGULATIONS.
- DRAWING BASE RECEIVED FROM OTHERS, SURVEY CARRIED OUT BY OTHERS. AECOM ACCEPTS NO RESPONSIBILITY FOR THE INFORMATION CONTAINED THEREIN.

ISSUE/REVISION

NO	DATE	DESCRIPTION
C	2014/04/22	REVISED AS PER COMMENTS
B	2014/04/11	REVISED AS PER COMMENTS
A	2014/04/02	REVISED AS PER COMMENTS
-	2014/02/28	FIRST ISSUE

KEY PLAN


DRAFT

PROJECT NUMBER
60307424

SHEET TITLE
STAGE 2 STRATEGY FOR PALMERSTON AREA
SHORT TERM DEVELOPMENT WORKS

SHEET NUMBER
60307424-SKE-C-0012

Appendix 3

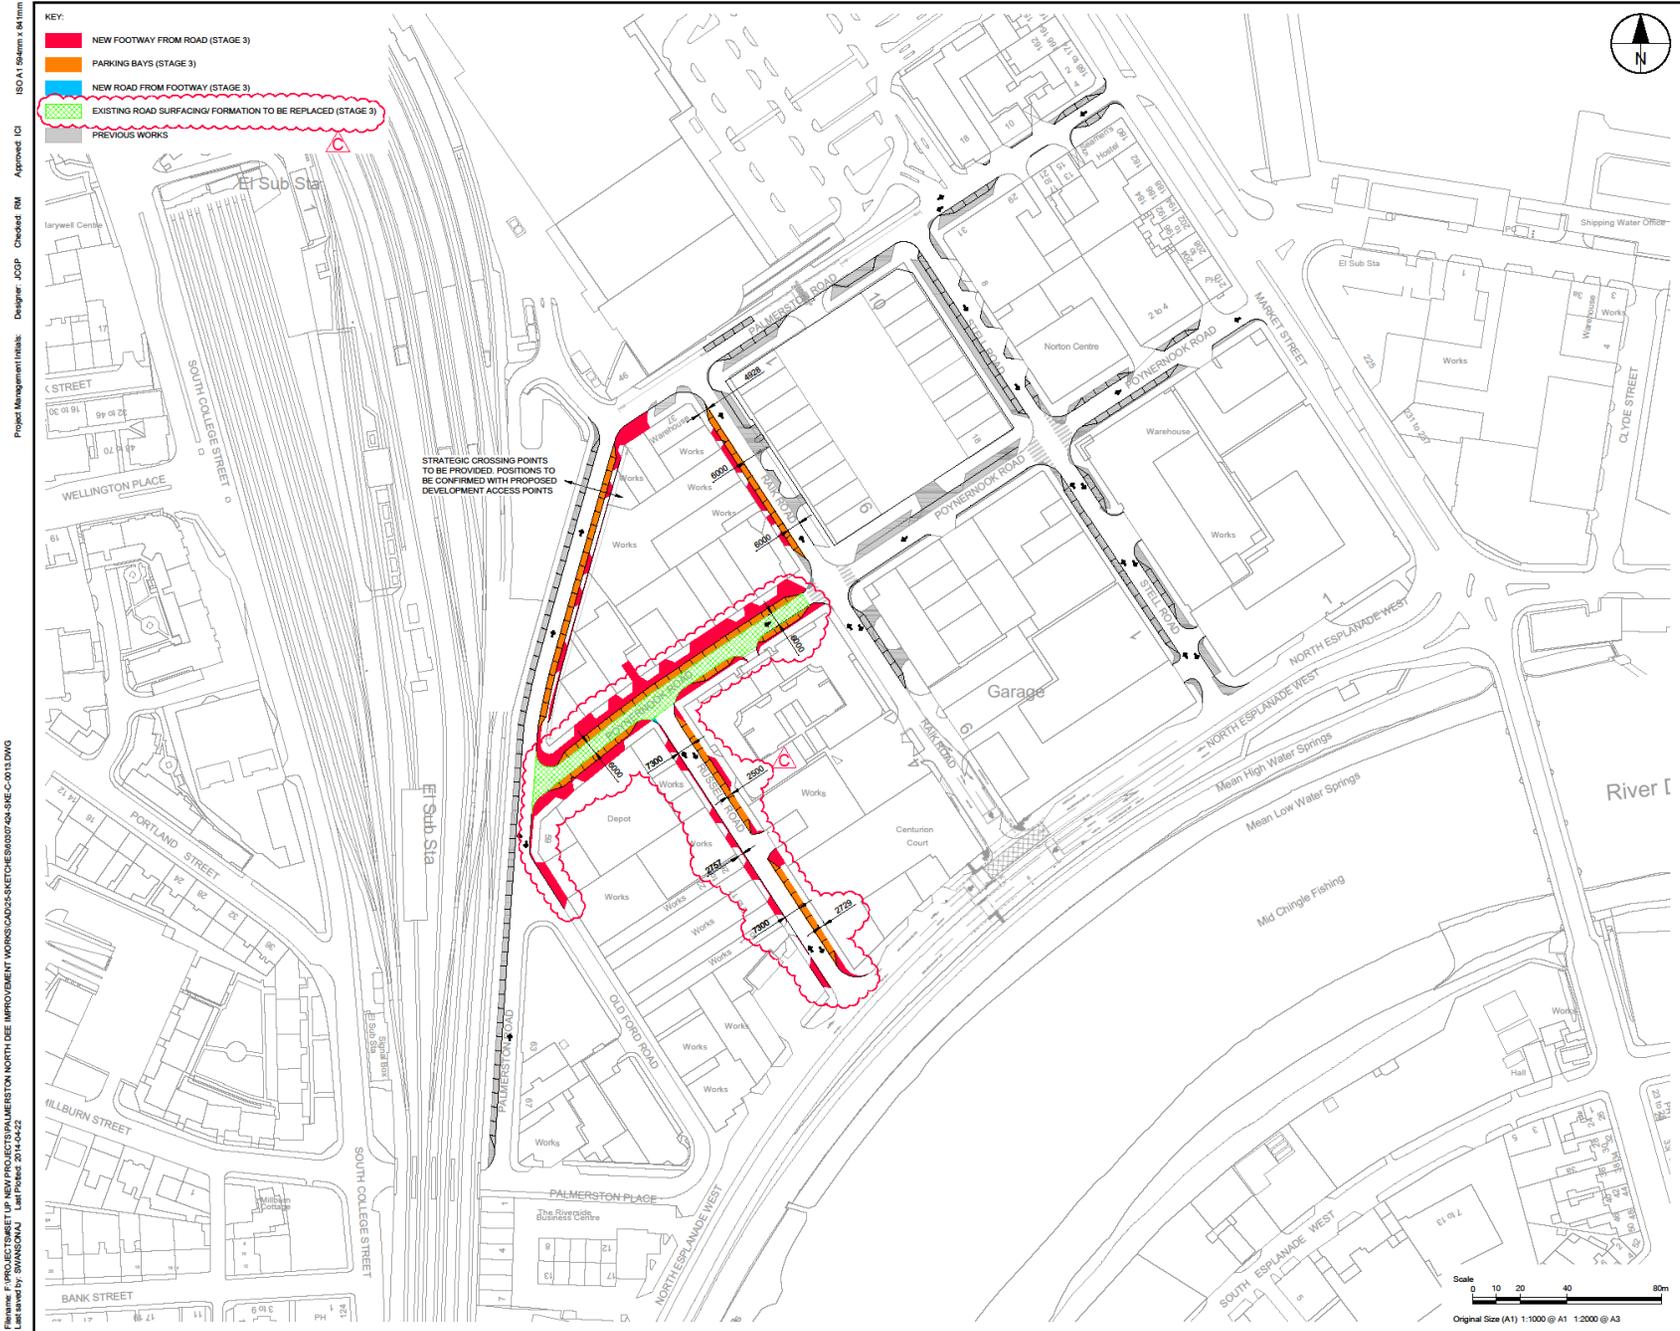

PROJECT
PALMERSTON NORTH DEE IMPROVEMENT WORKS

CLIENT

ABERDEEN CITY COUNCIL
CONSULTANT
AECOM
 1 Tanfield
 EDINBURGH, EH3 5DA
 +44 (0) 131 301 8600 tel
 +44 (0) 131 301 8699 fax
 www.aecom.com

- NOTES**
1. ALL WORKS TO BE EXECUTED IN ACCORDANCE WITH THE SPECIFICATION FOR HIGHWAY WORKS - THE MANUAL OF CONTRACT DOCUMENTS FOR HIGHWAY WORKS, DESIGN MANUAL FOR ROADS AND BRIDGES, TRAFFIC SIGNS MANUAL AND LOCAL COUNCIL GUIDELINES.
 2. ALL DIMENSIONS ARE IN MILLIMETRES UNLESS STATED OTHERWISE. ALL LEVELS ARE IN METRES AND RELATE TO ORDNANCE DATUM.
 3. DO NOT SCALE FROM ANY DRAWING. WORK TO FIGURED DIMENSIONS ONLY. ANY DISCREPANCIES IN DIMENSION ARE TO BE REFERRED TO THE DESIGNER BEFORE WORK IS PUT TO HAND.
 4. ALL DIMENSIONS AND LEVELS ARE TO BE CHECKED ON SITE BY THE CONTRACTOR PRIOR TO PREPARING ANY WORKING DRAWINGS OR COMMENCING ON SITE.
 5. ALL WORKS BY THE CONTRACTOR MUST BE CARRIED OUT IN SUCH A WAY THAT ALL REQUIREMENTS UNDER THE HEALTH AND SAFETY AT WORK ACT ARE SATISFIED.
 6. ALL WORK IS TO BE CARRIED OUT IN COMPLIANCE WITH THE REQUIREMENTS OF THE STATUTORY AUTHORITIES AND CONSTRUCTION DESIGN AND MANAGEMENT REGULATIONS.
 7. DRAWING BASE RECEIVED FROM OTHERS, SURVEY CARRIED OUT BY OTHERS. AECOM ACCEPTS NO RESPONSIBILITY FOR THE INFORMATION CONTAINED THEREIN.

ISSUE/REVISION

NO	DATE	DESCRIPTION
C	2014/04/22	REVISED AS PER COMMENTS
B	2014/04/11	REVISED AS PER COMMENTS
A	2014/04/02	REVISED AS PER COMMENTS
-	2014/02/28	FIRST ISSUE

KEY PLAN


DRAFT

PROJECT NUMBER
 60307424
SHEET TITLE
 STAGE 3 STRATEGY FOR PALMERSTON AREA
LONG TERM DEVELOPMENT WORKS
SHEET NUMBER
 60307424-SKE-C-0013

Project Management Info: Designer: JOPF Checked: RM Approved: ICI
 File Name: F:\PROJECTS\NETUP NEW PROJECTS\PALMERSTON NORTH DEE IMPROVEMENT WORKS\LOADS\SKECHES\920027\24-SKE-C-0013.DWG
 Last saved by: SWANSONAU Last Printed: 2014-04-22

This drawing has been prepared by the staff of AECOM Pty. Ltd. It may not be used, reproduced or made public by third parties without the prior written consent of AECOM Pty. Ltd. AECOM Pty. Ltd. is not responsible for any errors or omissions in this drawing. The client is responsible for the accuracy of the information provided to AECOM Pty. Ltd. and for the accuracy of the information provided to the client.

Appendix 4

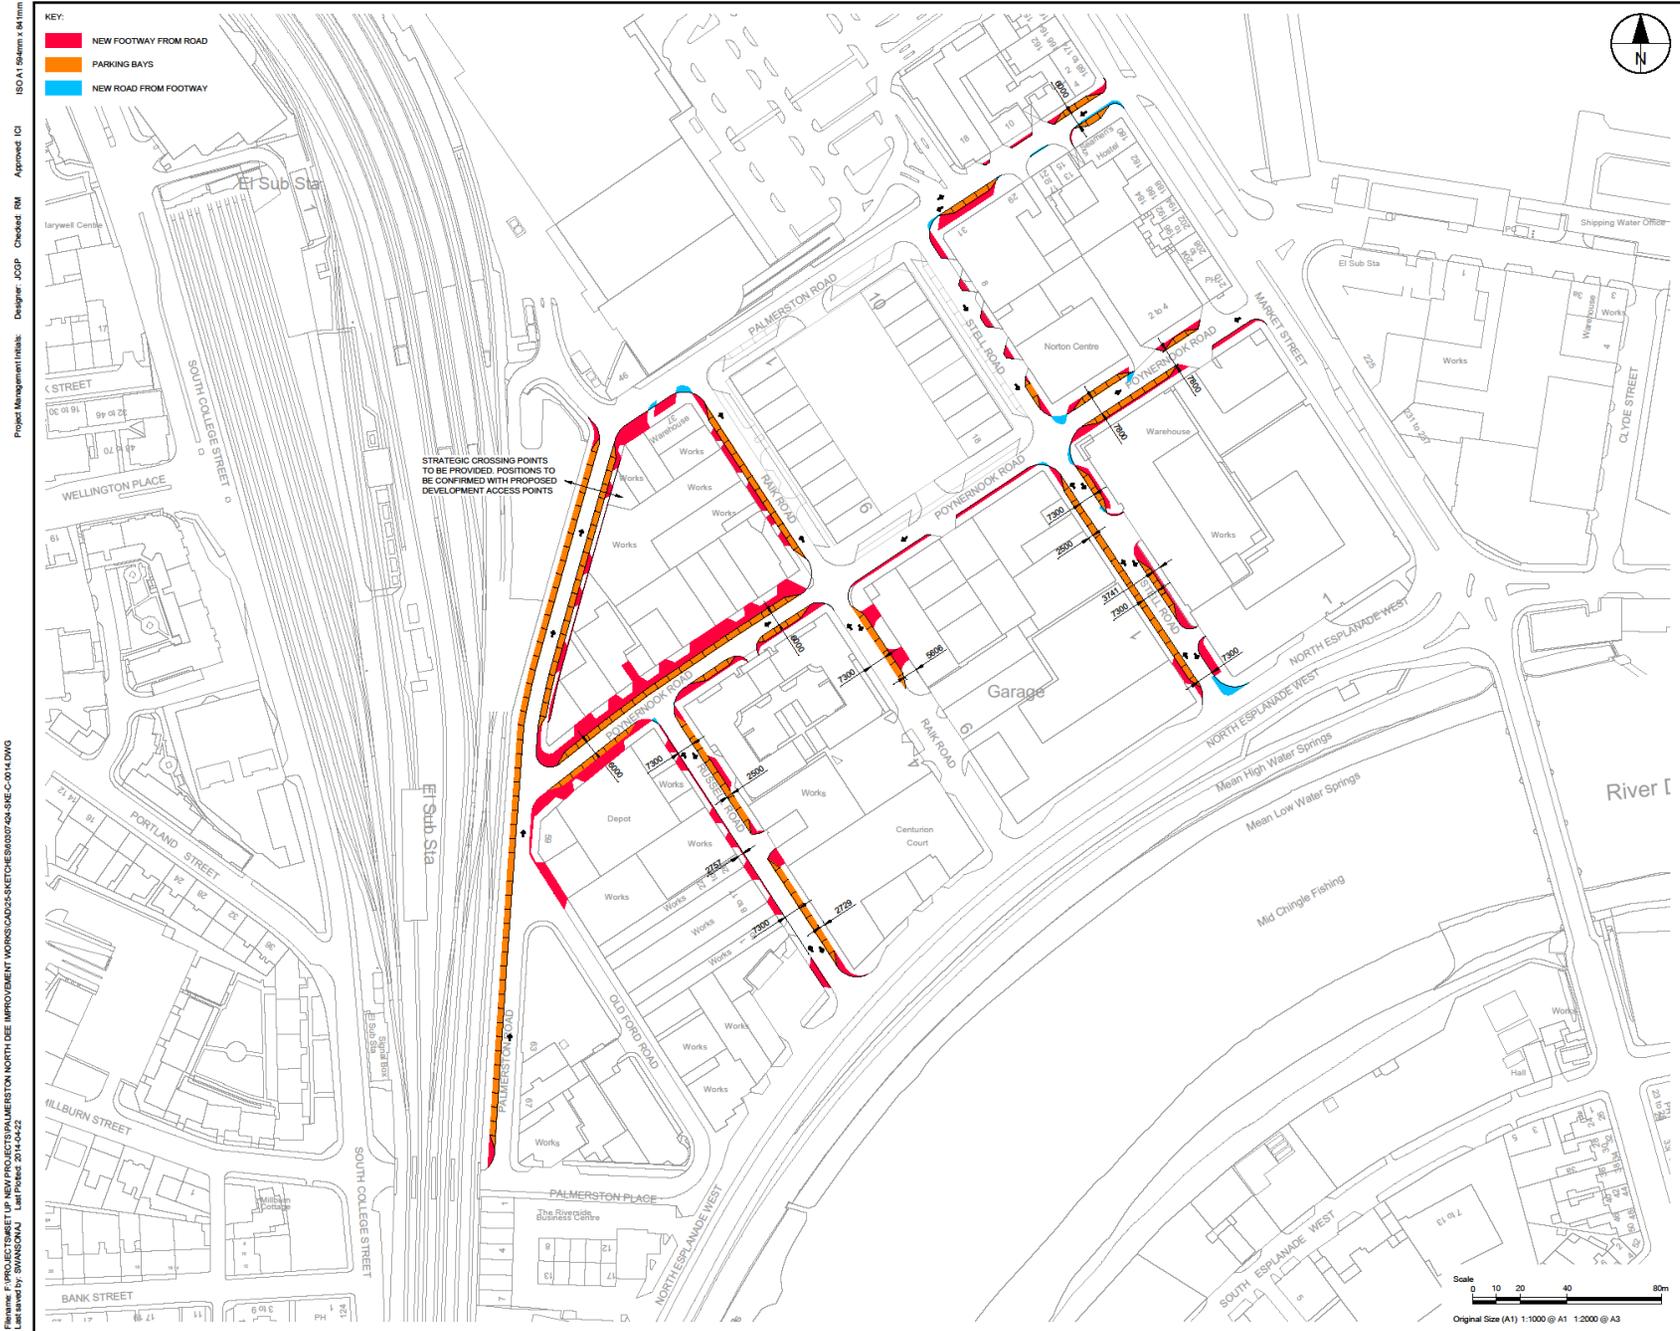

PROJECT
PALMERSTON NORTH DEE IMPROVEMENT WORKS

CLIENT

ABERDEEN CITY COUNCIL
CONSULTANT
AECOM
 1 Tanfield
 EDINBURGH, EH3 5DA
 +44 (0) 131 301 8600 tel
 +44 (0) 131 301 8699 fax
 www.aecom.com

- NOTES**
1. ALL WORKS TO BE EXECUTED IN ACCORDANCE WITH THE SPECIFICATION FOR HIGHWAY WORKS - THE MANUAL OF CONTRACT DOCUMENTS FOR HIGHWAY WORKS, DESIGN MANUAL FOR ROADS AND BRIDGES, TRAFFIC SIGNS MANUAL AND LOCAL COUNCIL GUIDELINES.
 2. ALL DIMENSIONS ARE IN MILLIMETRES UNLESS STATED OTHERWISE. ALL LEVELS ARE IN METRES AND RELATE TO ORDNANCE DATUM.
 3. DO NOT SCALE FROM ANY DRAWING. WORK TO FIGURED DIMENSIONS ONLY. ANY DISCREPANCIES IN DIMENSION ARE TO BE REFERRED TO THE DESIGNER BEFORE WORK IS PUT TO HAND.
 4. ALL DIMENSIONS AND LEVELS ARE TO BE CHECKED ON SITE BY THE CONTRACTOR PRIOR TO PREPARING ANY WORKING DRAWINGS OR COMMENCING ON SITE.
 5. ALL WORKS BY THE CONTRACTOR MUST BE CARRIED OUT IN SUCH A WAY THAT ALL REQUIREMENTS UNDER THE HEALTH AND SAFETY AT WORK ACT ARE SATISFIED.
 6. ALL WORK IS TO BE CARRIED OUT IN COMPLIANCE WITH THE REQUIREMENTS OF THE STATUTORY AUTHORITIES AND CONSTRUCTION DESIGN AND MANAGEMENT REGULATIONS.
 7. DRAWING BASE RECEIVED FROM OTHERS, SURVEY CARRIED OUT BY OTHERS. AECOM ACCEPTS NO RESPONSIBILITY FOR THE INFORMATION CONTAINED THEREIN.

ISSUE/REVISION

NO	DATE	DESCRIPTION
A	2014/04/11	REVISED AS PER COMMENTS
-	2014/04/02	REVISED AS PER COMMENTS
UR	DATE	DESCRIPTION


KEY PLAN

DRAFT

PROJECT NUMBER
60307424

SHEET TITLE
PALMERSTON AREA
ABERDEEN CITY COUNCIL WORKS


SHEET NUMBER
60307424-SKE-C-0014

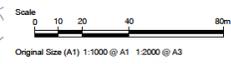

Project Management initials: Designer: JOPF Checked: RM Approved: ICI
 ISO A1 96mm x 64mm
 File name: F:\PROJECTS\SWETUP NEW PROJECTS\PALMERSTON NORTH DEE IMPROVEMENT WORKS\040255\SKETCHES\040255\04-SKE-C-0014.DWG
 Last saved by: SWANSONJ Last Printed: 2014-04-22

Appendix 5

File name: F:\PROJECTS\BETUP NEW PROJECTS\PALMERSTON NORTH DEE IMPROVEMENT WORKS\LOADS\SKECHES\9207424-SKE-C-001.DWG
 Last saved by: SWANSONJ Last Printed: 2014-04-22
 Project Management initials: Designer: AJS Checked: RM Approved: CIJ
 ISO A1 56mm x 84mm

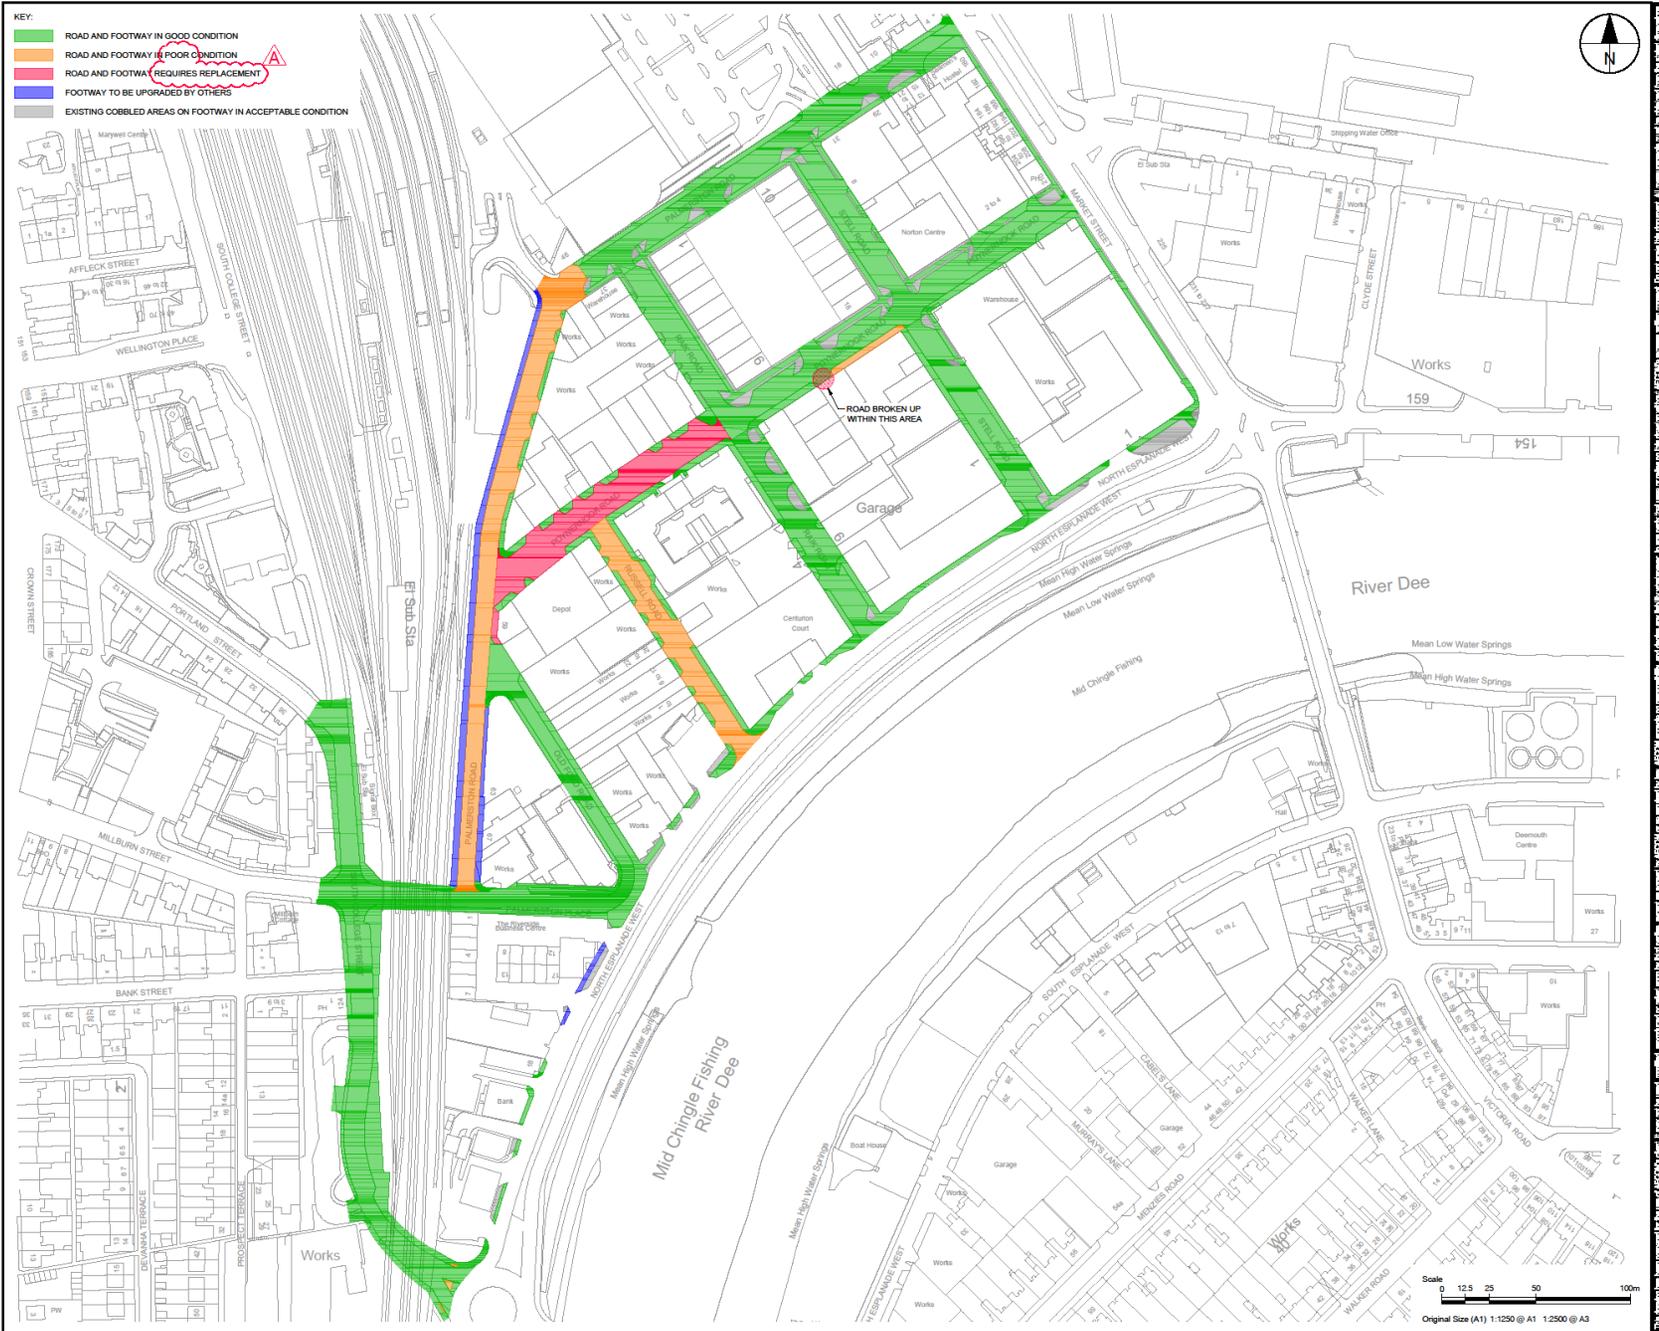

- KEY:**
- █ ROAD AND FOOTWAY IN GOOD CONDITION
 - █ ROAD AND FOOTWAY IN POOR CONDITION
 - █ ROAD AND FOOTWAY REQUIRES REPLACEMENT
 - █ FOOTWAY TO BE UPGRADED BY OTHERS
 - █ EXISTING COBBLED AREAS ON FOOTWAY IN ACCEPTABLE CONDITION



PROJECT
PALMERSTON NORTH DEE IMPROVEMENT WORKS

CLIENT

ABERDEEN CITY COUNCIL
CONSULTANT
 AECOM
 1 Tanfield
 EDINBURGH, EH3 5DA
 +44 (0) 131 301 8600 tel
 +44 (0) 131 301 8699 fax
 www.aecom.com

- NOTES**
1. ALL WORKS TO BE EXECUTED IN ACCORDANCE WITH THE SPECIFICATION FOR HIGHWAY WORKS - THE MANUAL OF CONTRACT DOCUMENTS FOR HIGHWAY WORKS, DESIGN MANUAL FOR ROADS AND BRIDGES, TRAFFIC SIGNS MANUAL AND LOCAL COUNCIL GUIDELINES.
 2. ALL DIMENSIONS ARE IN MILLIMETRES UNLESS STATED OTHERWISE. ALL LEVELS ARE IN METRES AND RELATE TO ORDNANCE DATUM.
 3. DO NOT SCALE FROM ANY DRAWING. WORK TO FOURED DIMENSIONS ONLY. ANY DISCREPANCIES IN DIMENSION ARE TO BE REFERRED TO THE DESIGNER BEFORE WORK IS PUT TO HAND.
 4. ALL DIMENSIONS AND LEVELS ARE TO BE CHECKED ON SITE BY THE CONTRACTOR PRIOR TO PREPARING ANY WORKING DRAWINGS OR COMMENCING ON SITE.
 5. ALL WORKS BY THE CONTRACTOR MUST BE CARRIED OUT IN SUCH A WAY THAT ALL REQUIREMENTS UNDER THE HEALTH AND SAFETY AT WORK ACT ARE SATISFIED.
 6. ALL WORK IS TO BE CARRIED OUT IN COMPLIANCE WITH THE REQUIREMENTS OF THE STATUTORY AUTHORITIES AND CONSTRUCTION DESIGN AND MANAGEMENT REGULATIONS.
 7. DRAWING BASE RECEIVED FROM OTHERS, SURVEY CARRIED OUT BY OTHERS. AECOM ACCEPTS NO RESPONSIBILITY FOR THE INFORMATION CONTAINED THEREIN.

ISSUE/REVISION

NO	DATE	DESCRIPTION
A	2014/04/22	REVISED AS PER COMMENTS
UR		

KEY PLAN

PROJECT NUMBER
60307424

SHEET TITLE
EXISTING CONDITION AREAS PLAN

SHEET NUMBER
60307424-SKE-C-001

Scale
 0 12.5 25 50 100m
 Original Size (A1) 1:1250 @ A1 1:2500 @ A3