




Appendix M - Third Don Crossing - Proposed Traffic Calming Measures

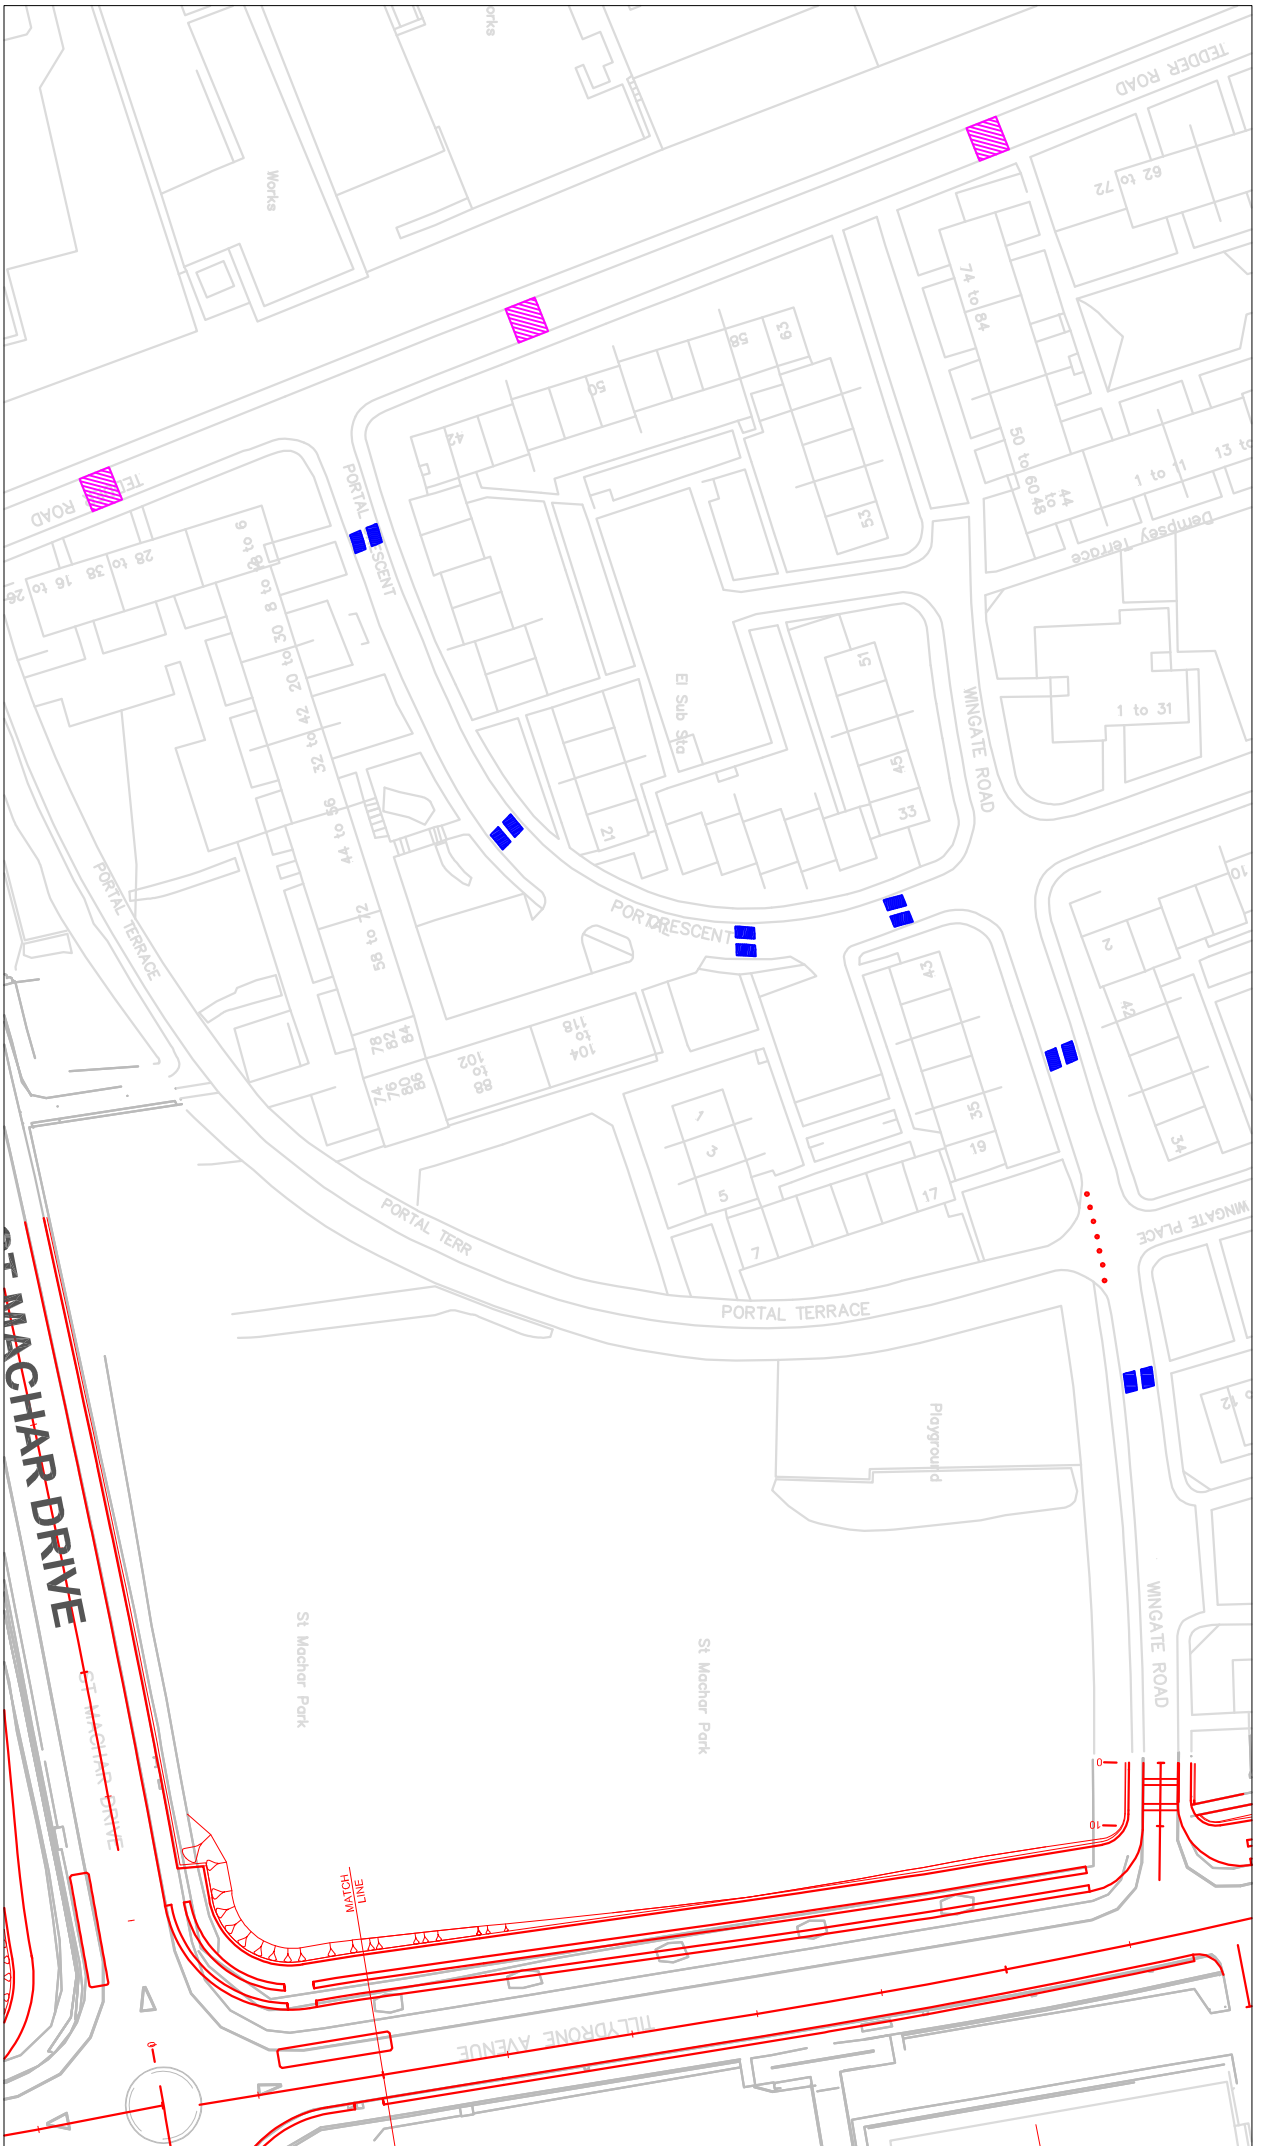

Key:

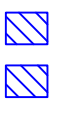

Proposed Speed Cushions

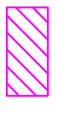

Existing Speed Tables



Existing Bollards