


SOUTH ELEVATION

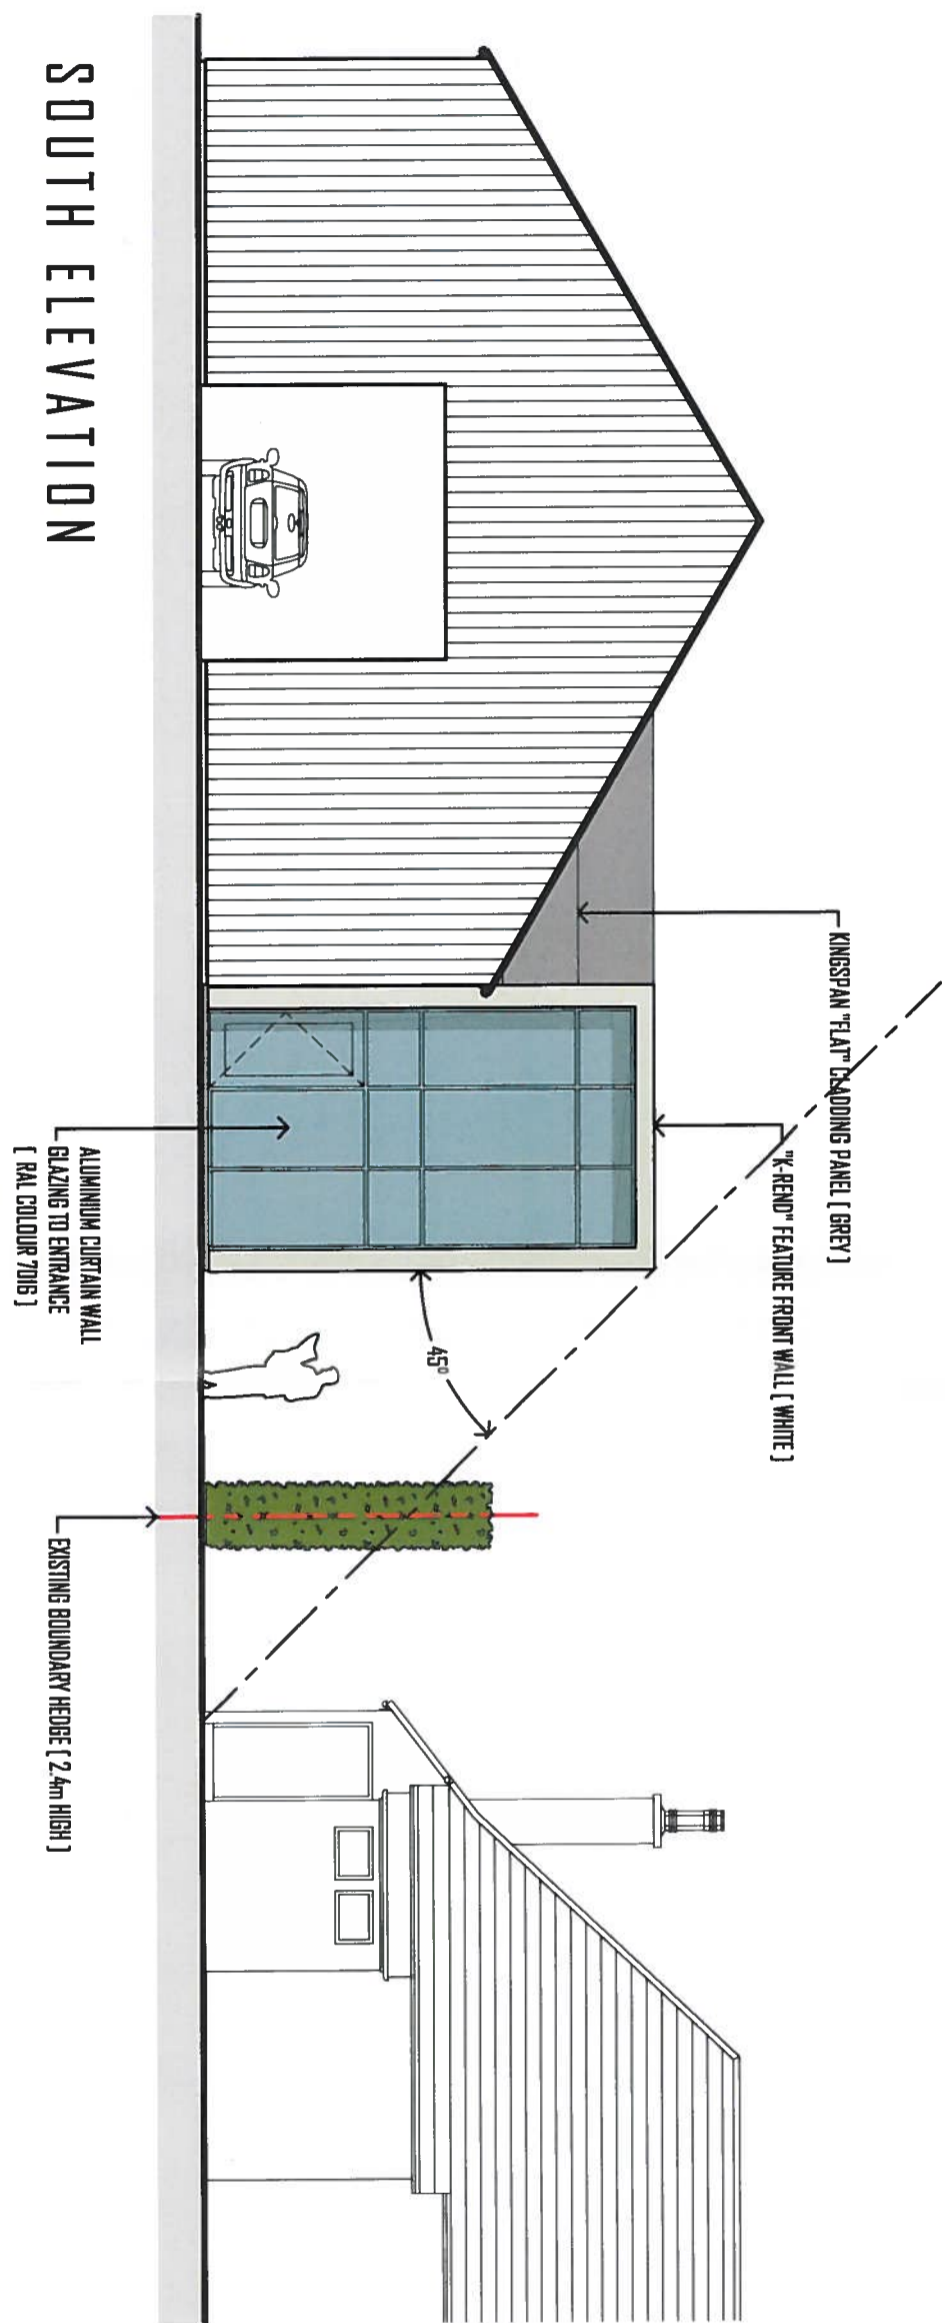

DRAWING - 3766_001 - SCALE A3 = 1 : 100