




Key

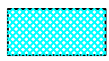


Proposed extents 40 MPH Speed Limit and 'Urban Clearway'

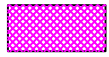


Proposed 'Prohibition of Driving except for buses'

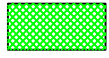

Proposed extents of 20 MPH Speed Limit

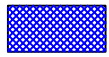

Proposed section of Bus Lane

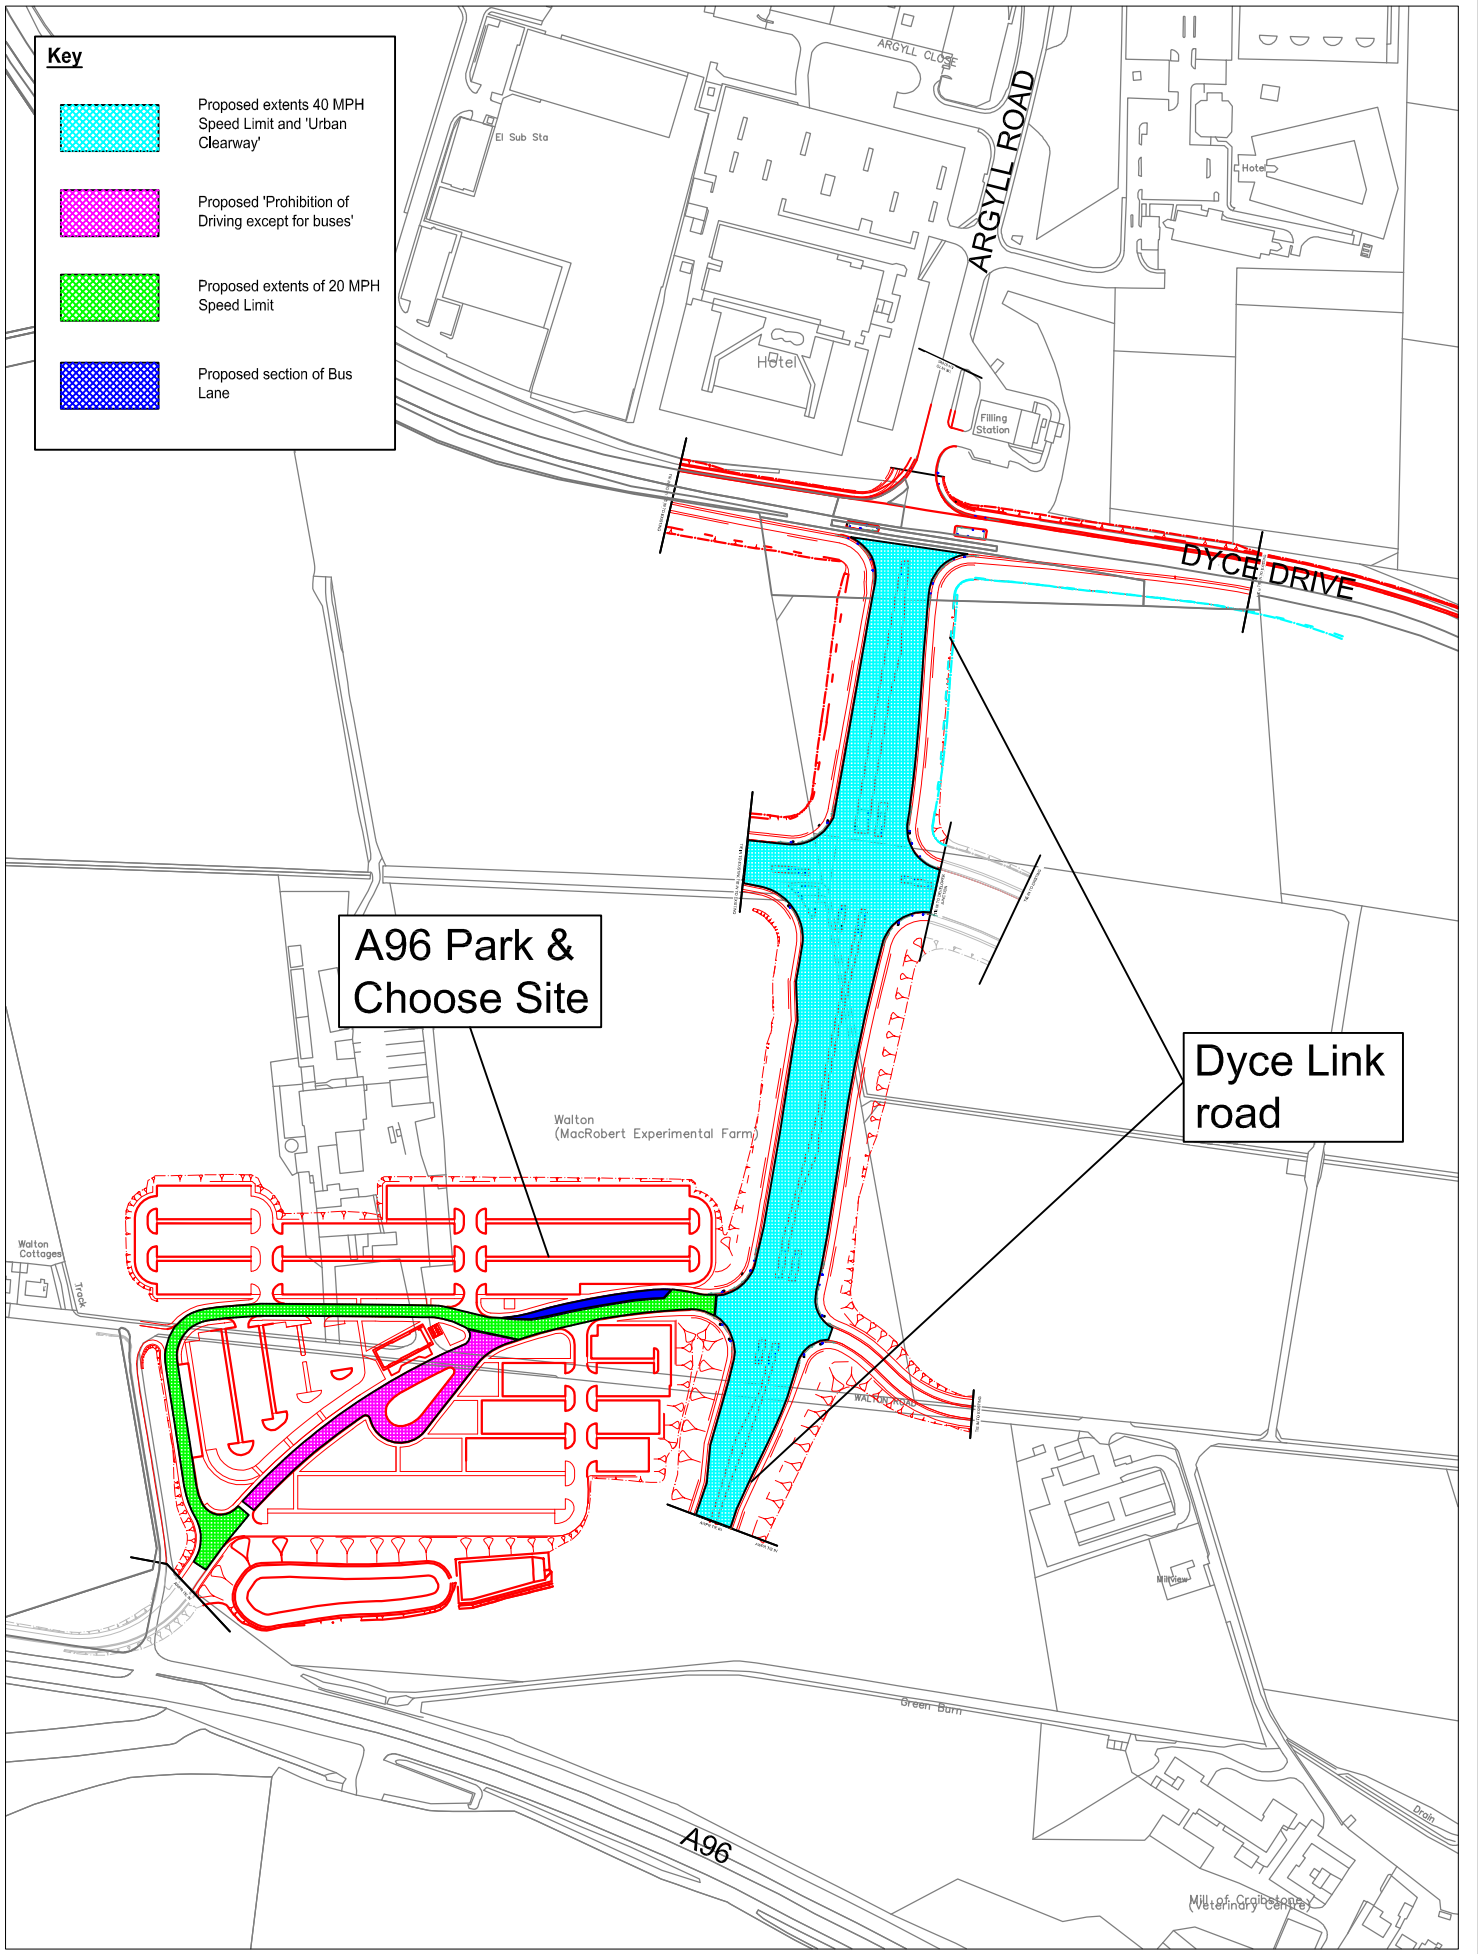

A96 Park & Choose Site

Dyce Link road



Project
 CHI/15/330 - A96 Park & Choose and Dyce Link road (Stage 1 - Traffic Management)

Title
 Appendix 1

Drawn (init./date)
 MC 02/12/15
 Checked (init./date)
 Scale & sheet size
 NTS A4

File Location
 Drawing No.