






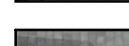
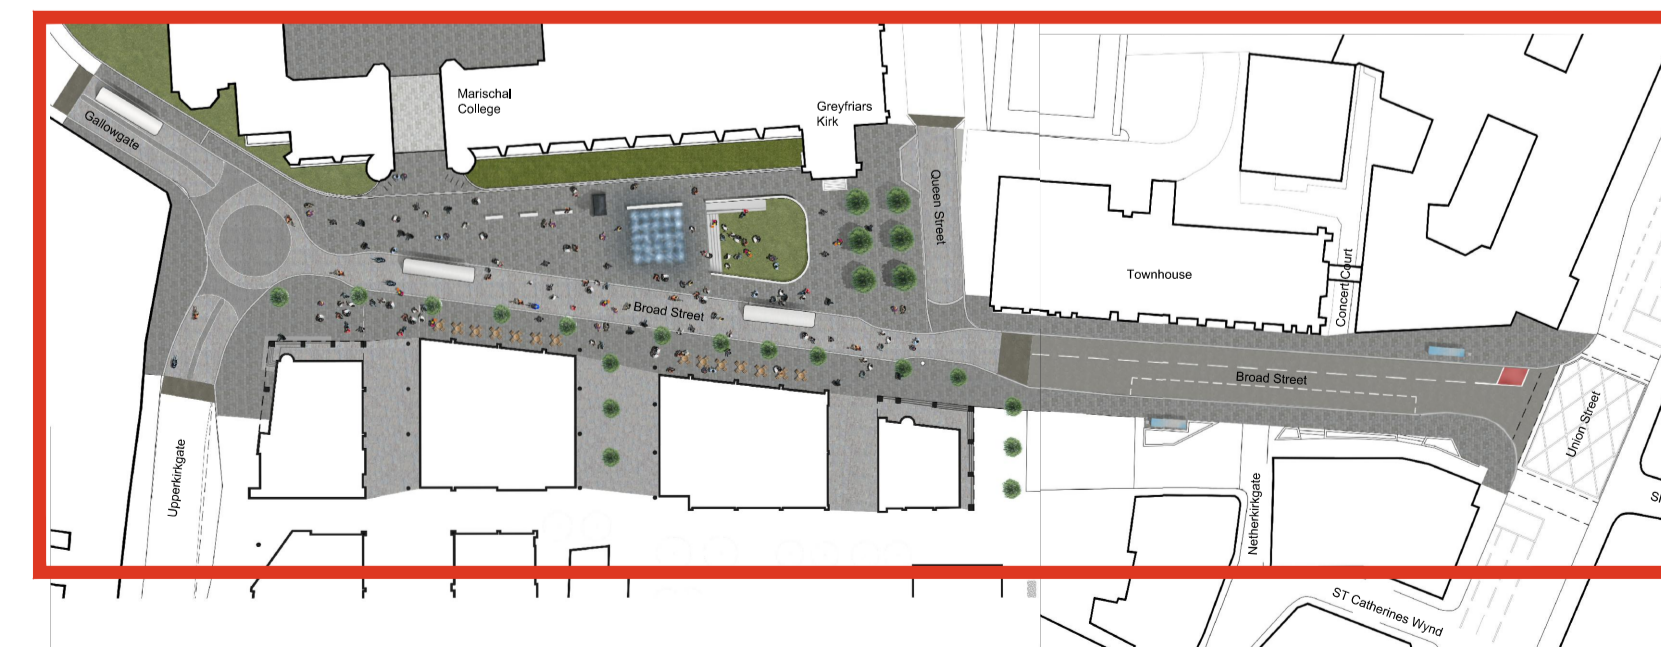





Proposed Masterplan  
1:300

**KEY**

-  Caithness Stone paving
-  Light grey granite setts to carriageway
-  Dark grey granite setts
-  Tarmac ramps with granite chips
-  Water jet feature
-  Raised lawn with granite bench seating wall and granite steps
-  Feature granite bench
-  Relocated bus shelter and bin



Location Plan  
1:1250

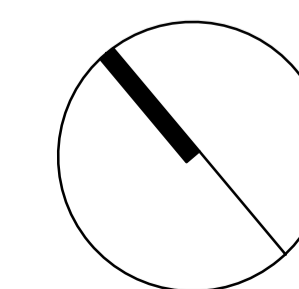

**BROAD STREET PEDESTRIANISATION**  
For Aberdeen City Council

**Masterplan**

Scale: 1:350  
Date: Sept '16  
Dwg No: 10356-SK10

Copyright of this drawing subsists in Halliday Fraser Munro