


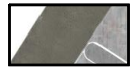



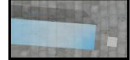
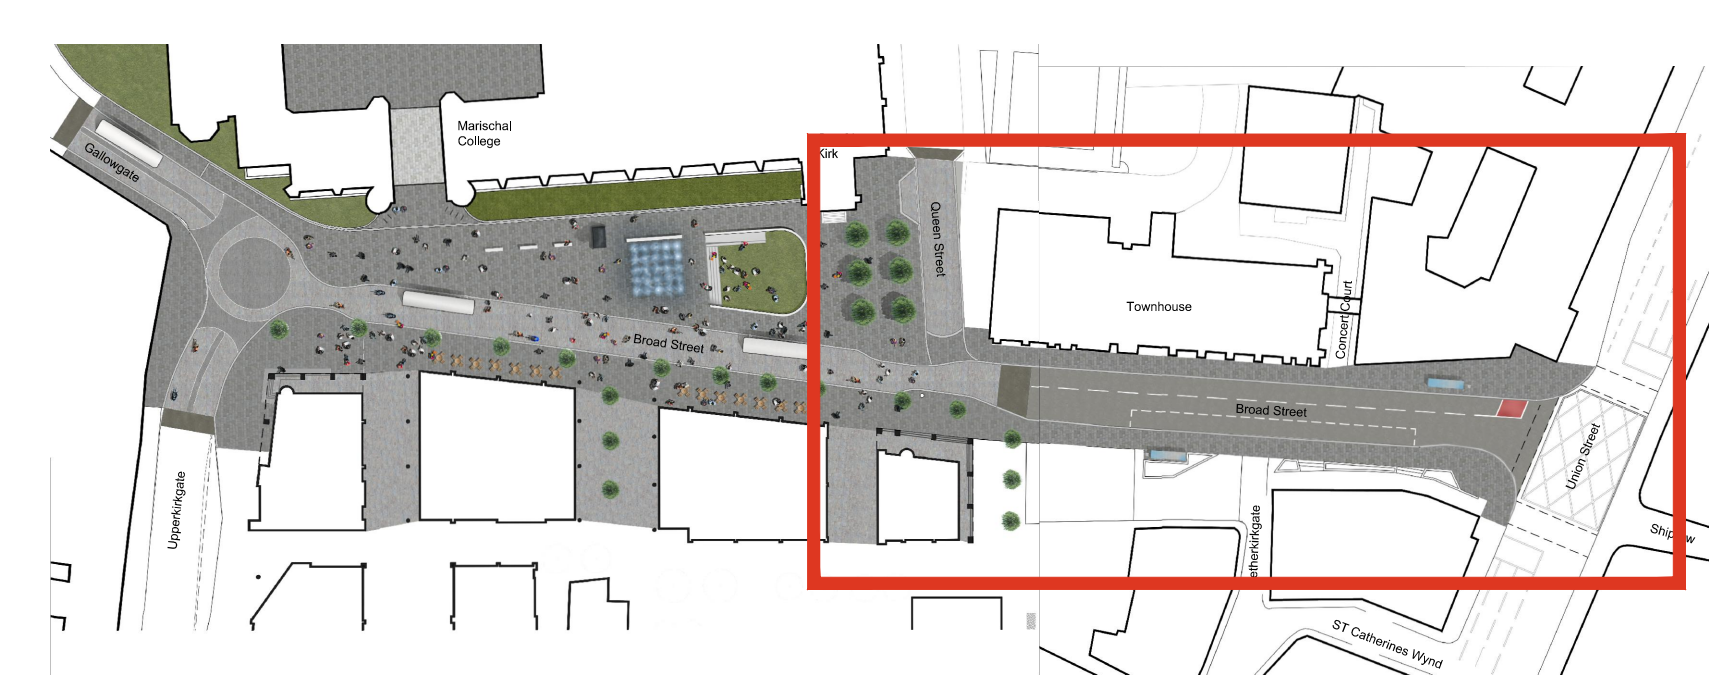





Proposed Site Layout  
1:200

- KEY**
-  Caithness Stone paving
  -  Light grey granite sets to carriageway
  -  Dark grey granite sets
  -  Tarmac ramps with granite chips
  -  Water jet feature
  -  Raised lawn with granite bench seating wall and granite steps
  -  Feature granite bench
  -  Relocated bus shelter and bin



Location Plan  
1:1250

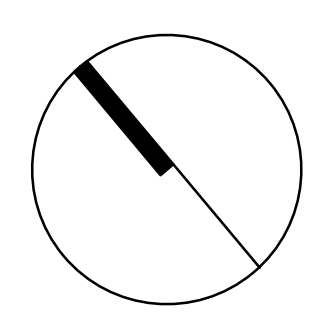

**BROAD STREET PEDESTRIANISATION**  
For Aberdeen City Council

**Plan Layout - Broad Street Bus Stops**

Scale: 1:200  
Date: Sept '16  
Dwg No: 10356-SK12

Copyright of this drawing subsists in Halliday Fraser Munro