

Ground Floor
Town House

Date. 12.05.2011

Drawn.

Drawing No.


ABERDEEN CITY COUNCIL

Asset Management & Operations

Enterprise, Planning & Infrastructure,

St. Nicholas House, Broad Street, Aberdeen. AB10 1GY.



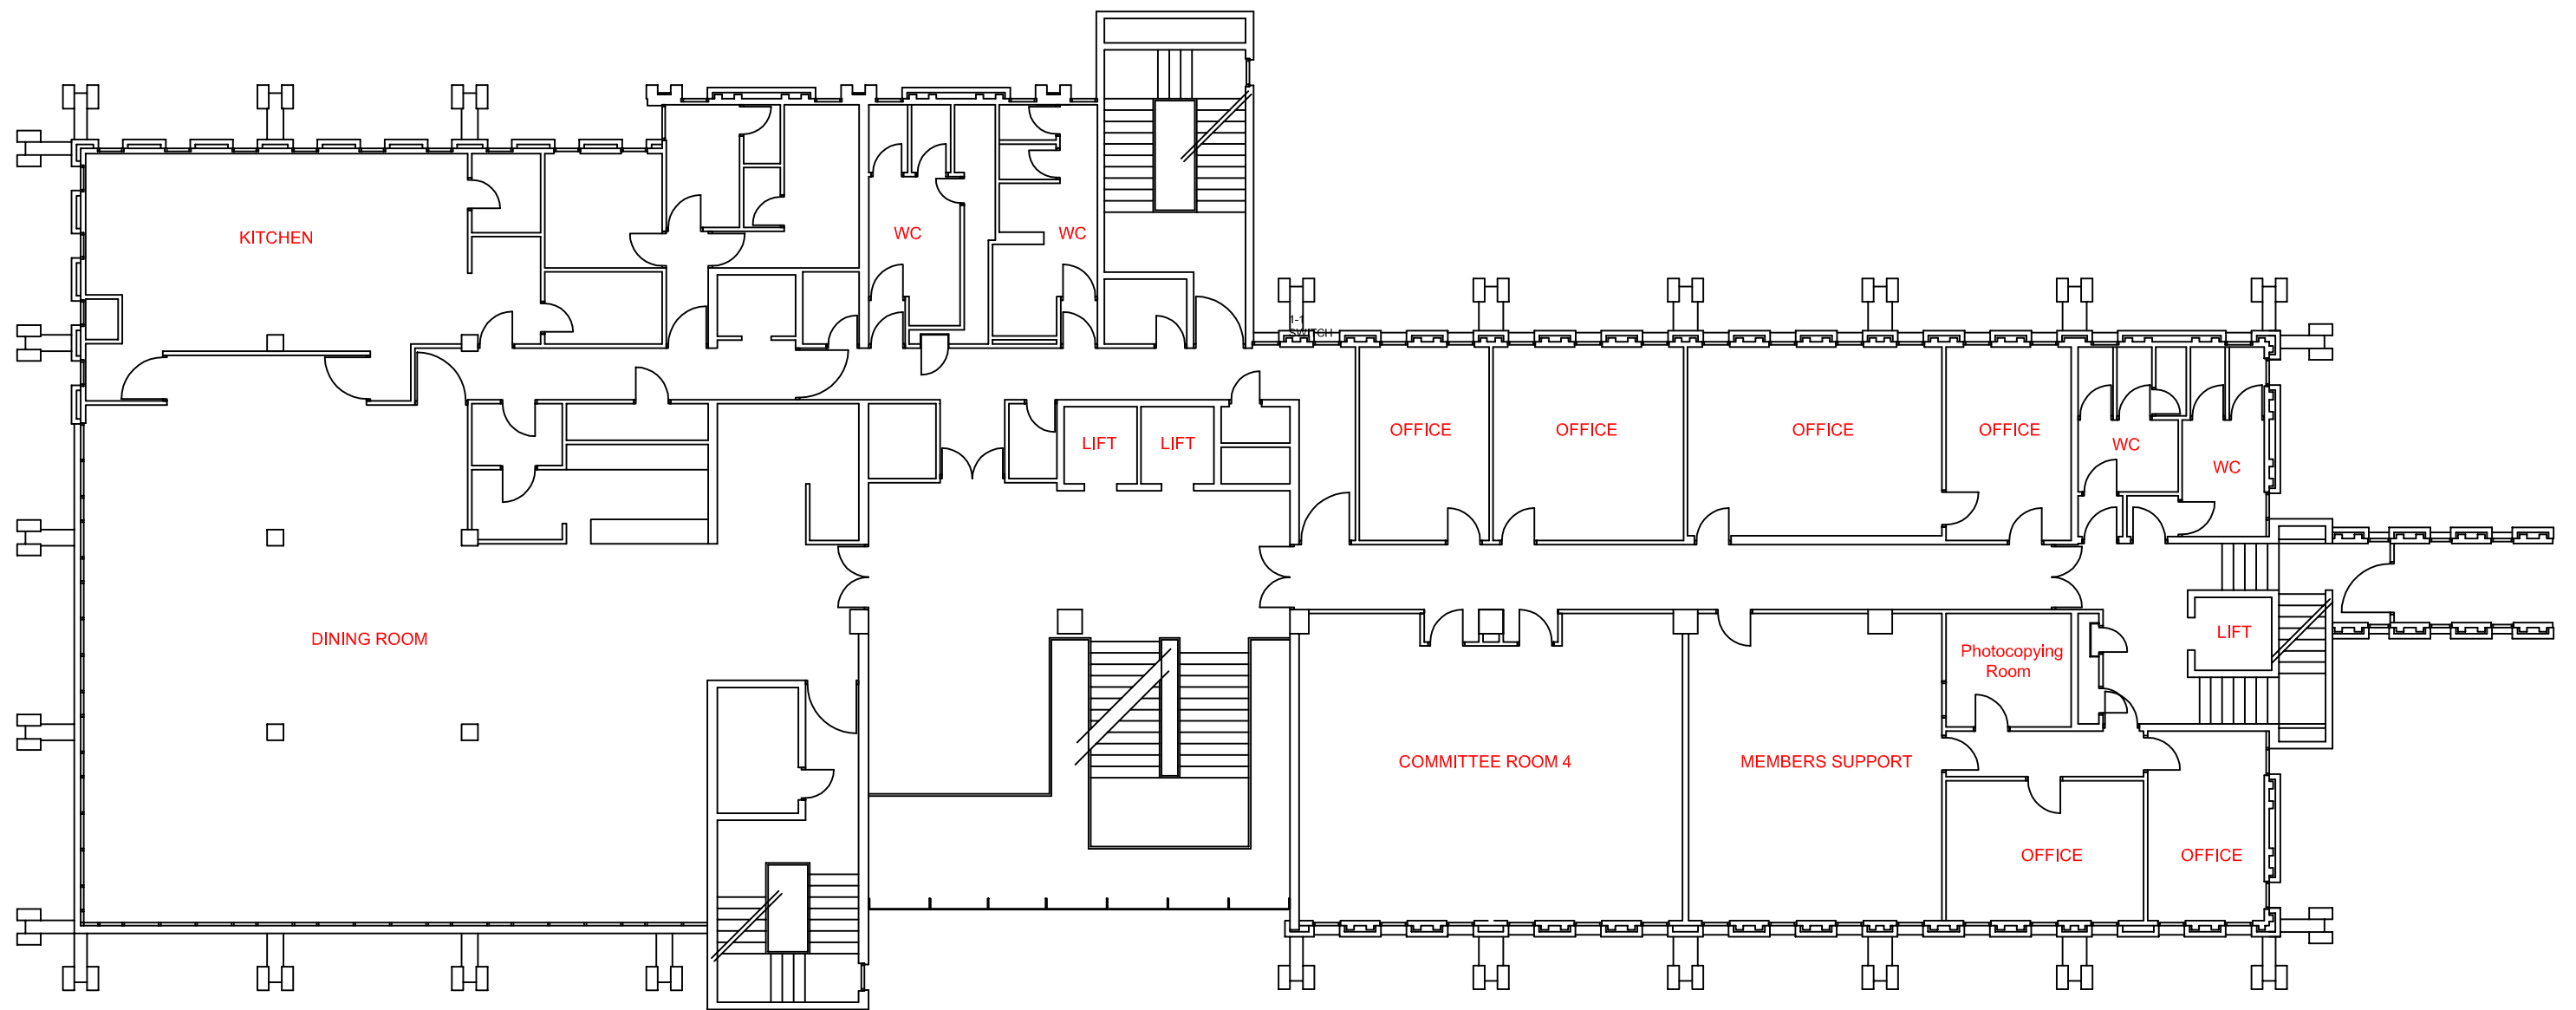

**First Floor
Town House**

Date. 12.05.2011

Drawn.

Drawing No.


ABERDEEN CITY COUNCIL

Asset Management & Operations

Enterprise, Planning & Infrastructure,

St. Nicholas House, Broad Street, Aberdeen. AB10 1GY.



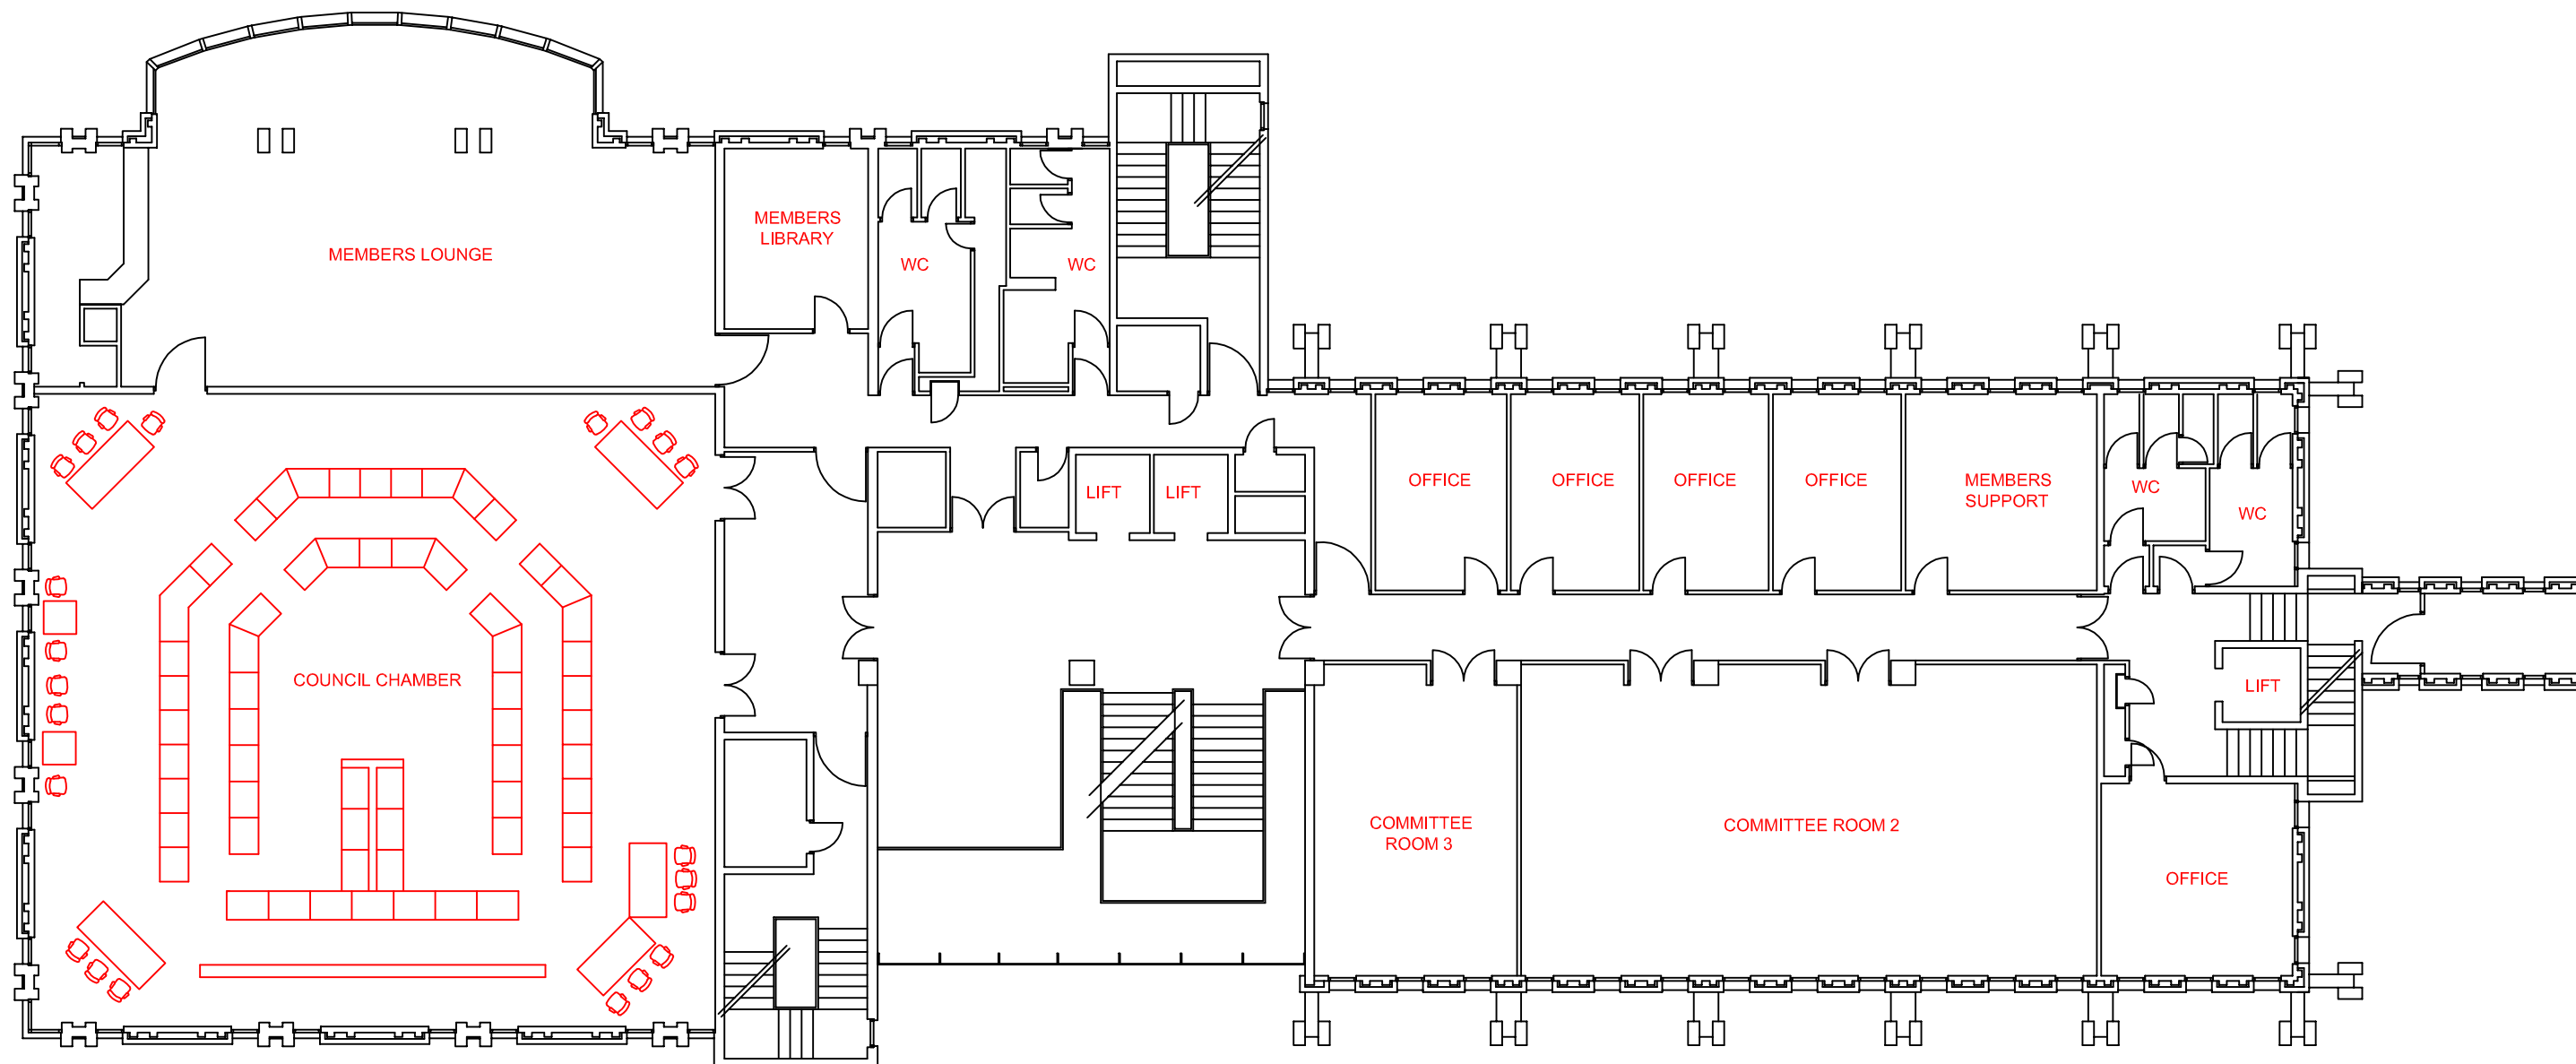

Second Floor
 Town House
 Date. 12.05.2011
 Drawn.
 Drawing No.

ABERDEEN CITY COUNCIL
 Asset Management & Operations
 Enterprise, Planning & Infrastructure,
 St. Nicholas House, Broad Street, Aberdeen. AB10 1GY.

