

Based upon Ordnance Survey material with the permission of Ordnance Survey on behalf of the Controller of Her Majesty's Stationery Office © Crown copyright. Unauthorised reproduction infringes Crown copyright and may lead to prosecution or civil proceedings. Aberdeen City Council 100023401 (2015).

ABERDEEN CITY COUNCIL
 Communities, Housing and Infrastructure
 Public Infrastructure and Environment
 Structures, Flooding and Coastal Engineering


Business Hub 11, 2nd Floor West
 Marischal College, Broad Street, Aberdeen
 AB9 1AB
 General Enquiries Telephone: 02000 200 292

ABERDEEN CITY COUNCIL

Client: **WELLINGTON BRAE**
 Retaining Wall
 Location Plan

Drawn	Checked	Date	Scale	Sheet size
KZ	PH	01.06.2016	1:500	A3
Drawing Number	Sheet No.	Revision		
SFC-1017-16-001	1/1	0		

LOCATION PLAN
 scale 1:500

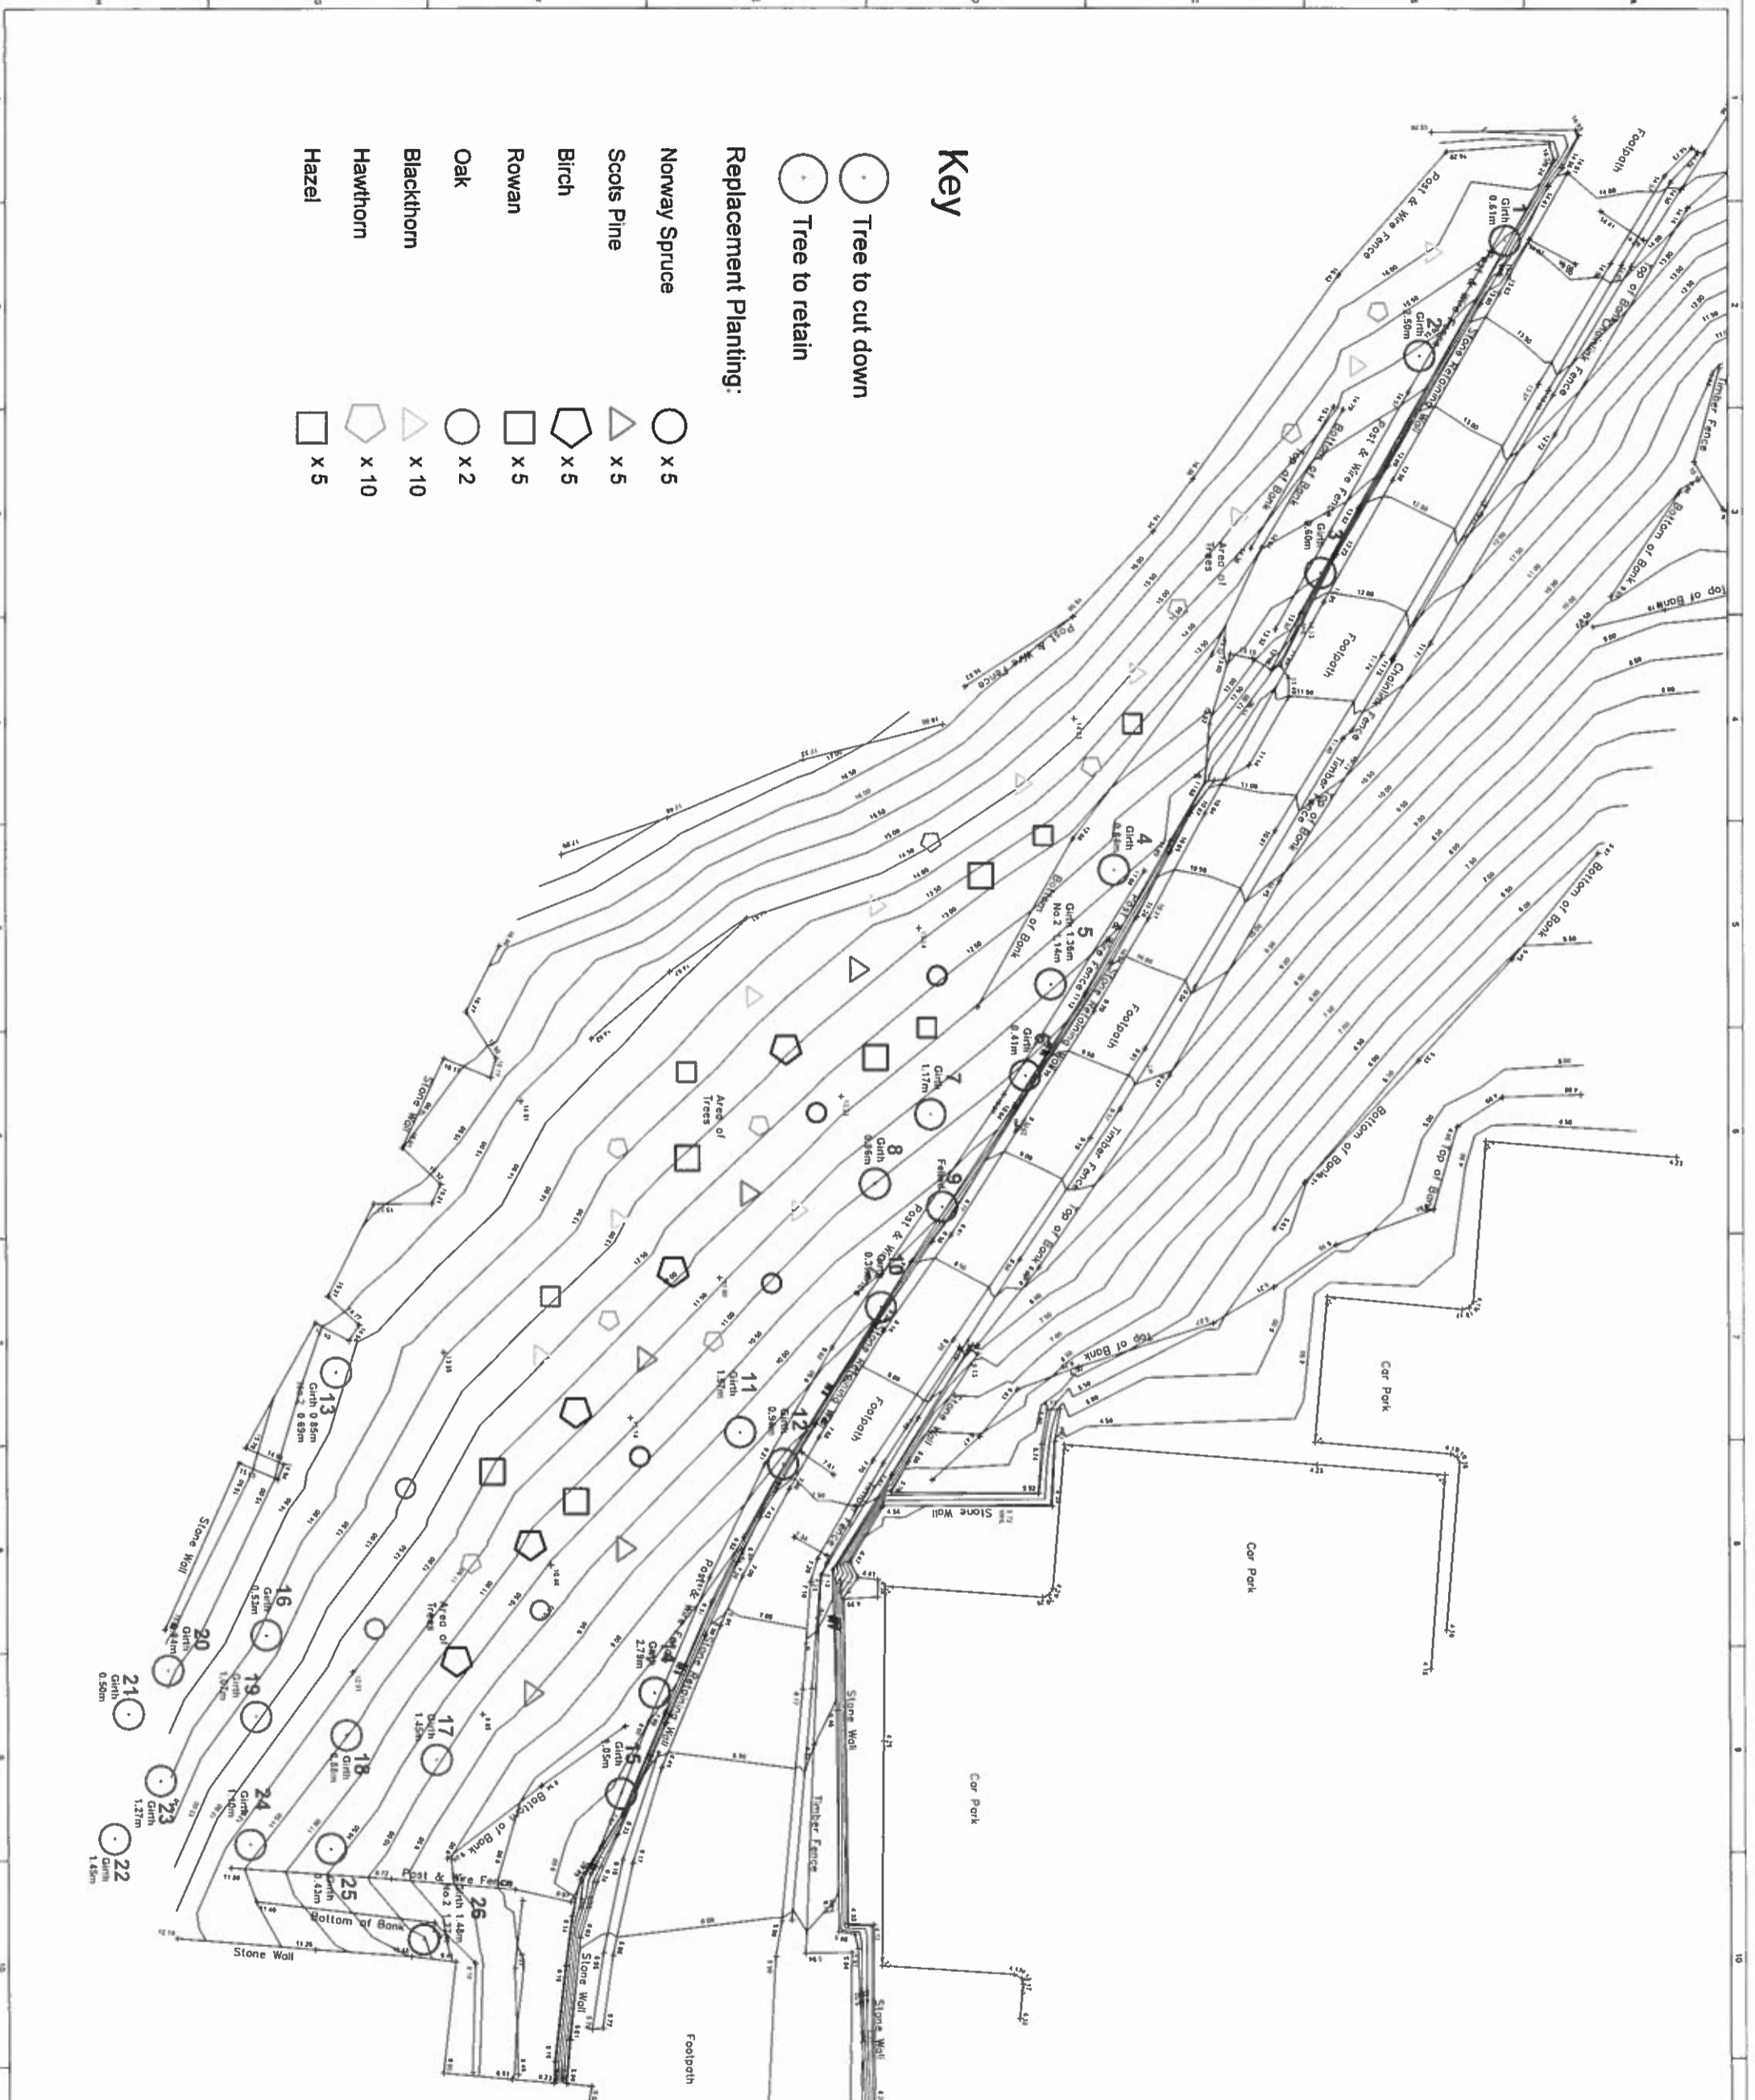

Key

- Tree to cut down
- Tree to retain

Replacement Planting:

- x 5 Norway Spruce
- △ x 5 Scots Pine
- ◡ x 5 Birch
- x 5 Rowan
- x 2 Oak
- ◡ x 10 Blackthorn
- ◡ x 10 Hawthorn
- x 5 Hazel

Rev	Date	By	CHK	PH
0	15/12/2016	ISSUE FOR TENDER		
1		Drawn		

ABERDEEN
CITY COUNCIL

Communities, Housing and Infrastructure
Public Infrastructure and Environment
Structures, Flooding and Coastal Engineering

Business Hub 11 2nd Floor West
Marshall College Street, Aberdeen
AB10 1HS
General Enquiries Telephone: 02000 200 292

Client: **ABERDEEN CITY COUNCIL**

Project: **WELLINGTON BRAE**
Retaining Wall

Drawing Title: **Replacement planting plan**

Drawn	Checked	Date	Scale	Sheet size
K2	PH	01.06.2016	1:100	A1
Drawing Number:	Sheet No.:			Revision:
SFC-1017-16-008	1/1			0