

Change from advertised proposal
 24m of Pay & Display changed to
 "Mon - Fri, 8am - 4pm" waiting
 restriction to accommodate taxi
 drop off and pick up from school.

NOTES

- 1. All dimensions are in millimeters.

No.	Date	Description

AMENDMENTS

Drawing No.	REF_001
-------------	---------

This map is reproduced from Ordnance Survey material with the permission of Ordnance Survey on behalf of the Controller of Her Majesty's Stationery Office © Crown copyright. Unauthorised reproduction infringes Crown copyright and may lead to prosecution or civil proceedings. Aberdeen City Council 100023401 (2006).




ABERDEEN CITY COUNCIL
 Enterprise Planning & Infrastructure
 St Nicholas House
 Aberdeen, AB10 1GY
 Fax (01224) 522816
 Telephone (01224) 522000

Project.
**OLD ABERDEEN AREA
 CONTROLLED
 PARKING**

Title.
**SUNNYBANK ROAD
 PROPOSED
 CHANGE**

Drawn (init./date)
 W.F.
 Checked (init./date)
 #
 Scale & sheet size
 1:500 @ A4

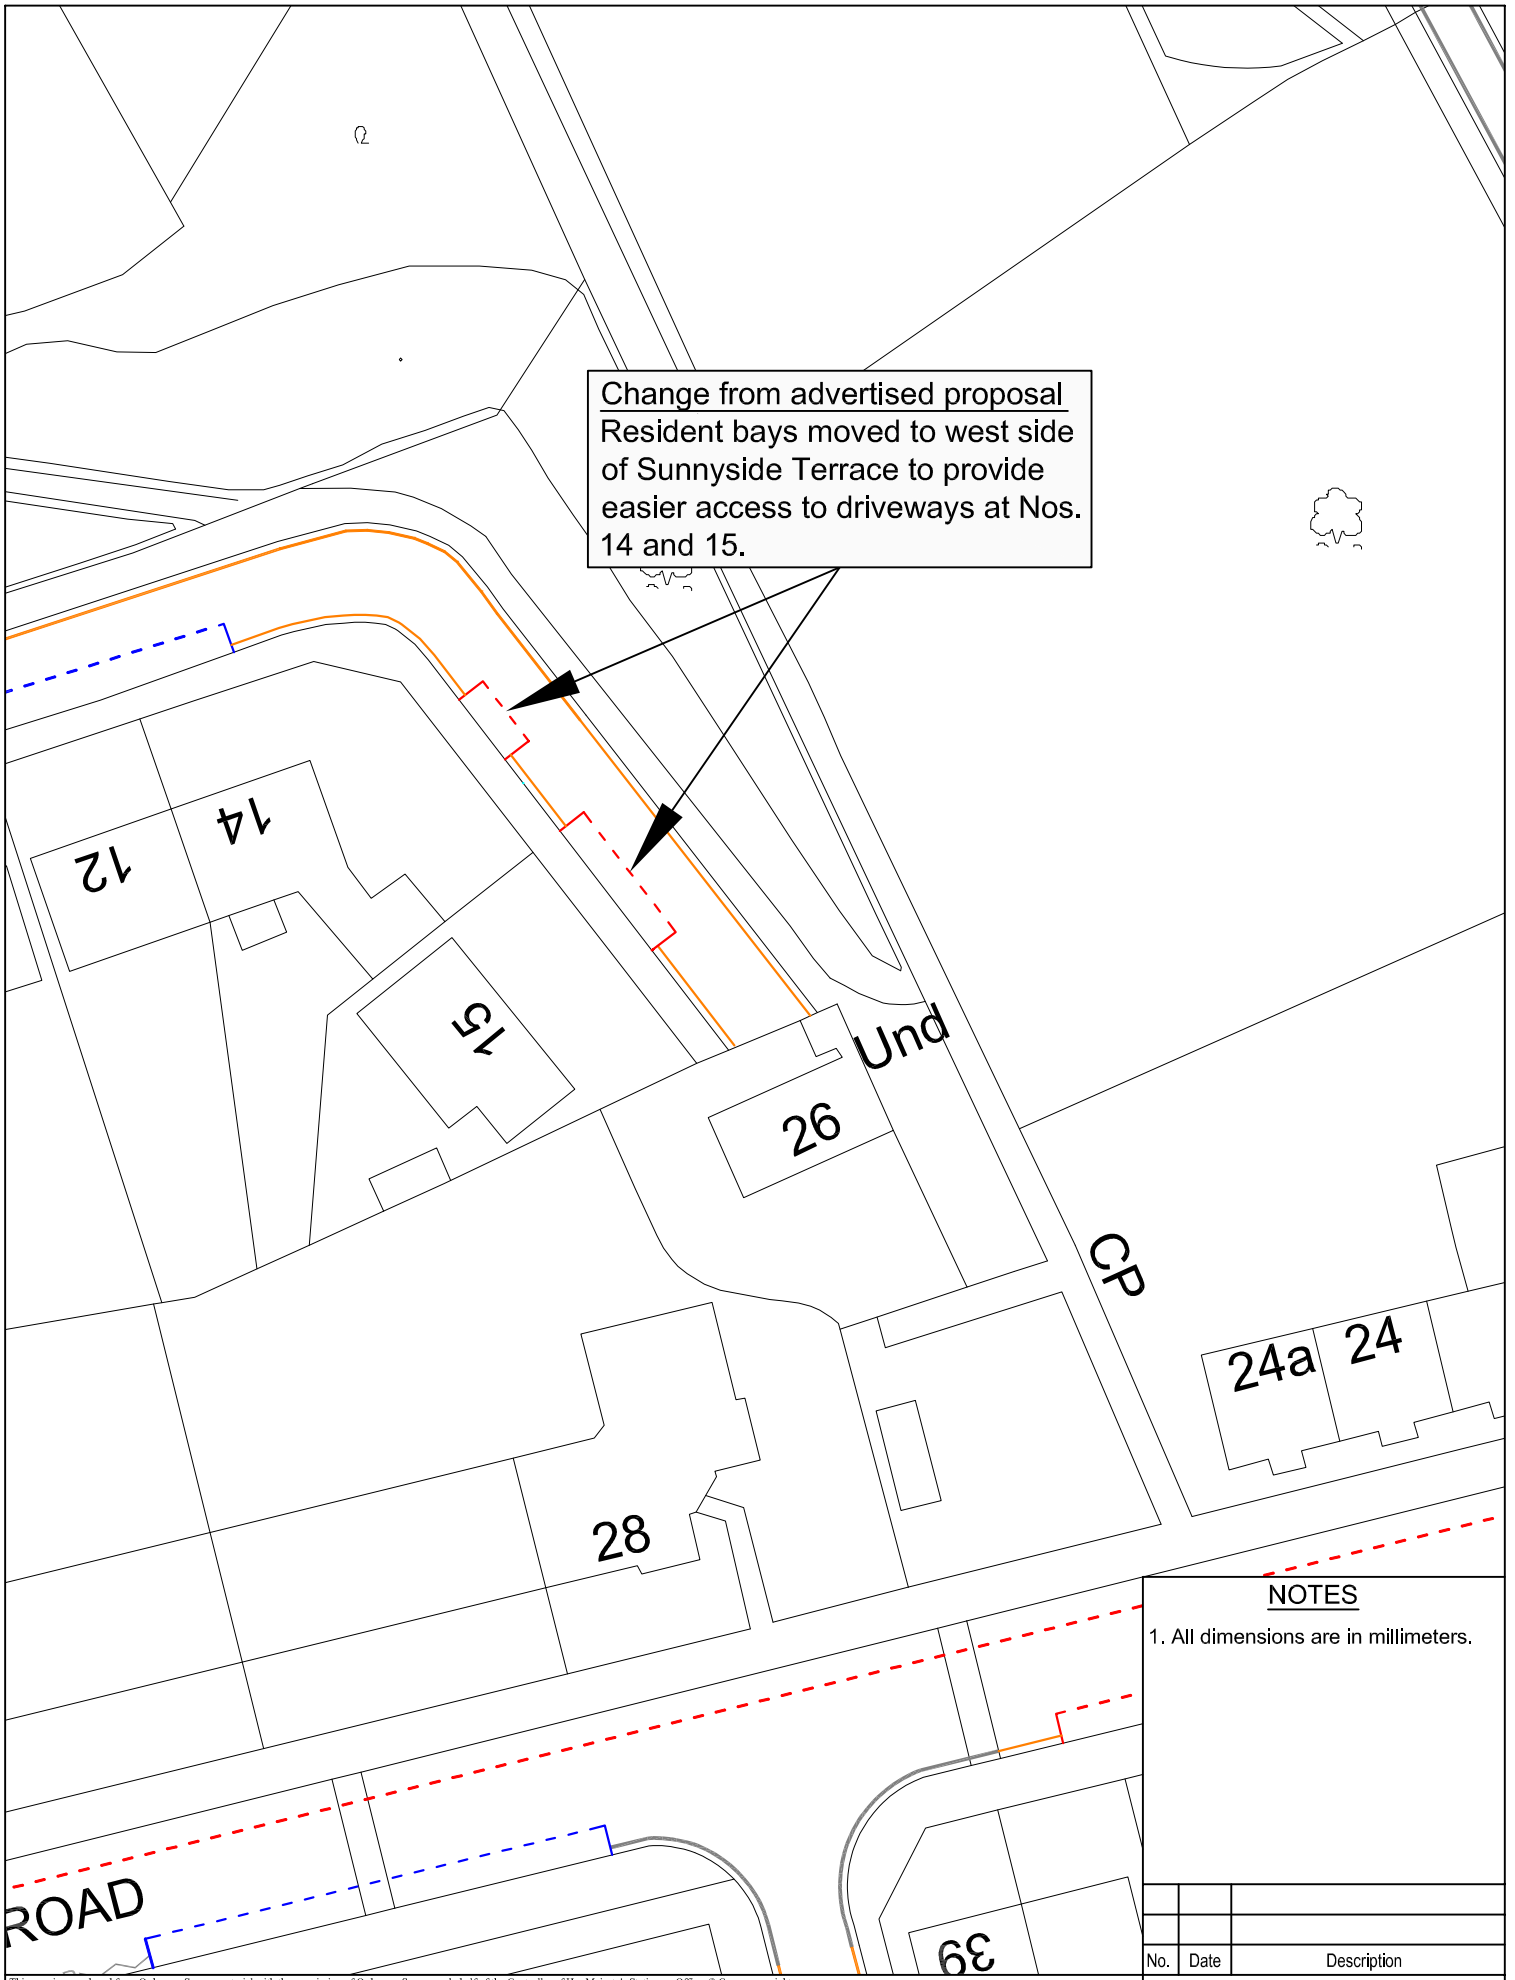

Change from advertised proposal
 Resident bays moved to west side
 of Sunnyside Terrace to provide
 easier access to driveways at Nos.
 14 and 15.



NOTES

1. All dimensions are in millimeters.

No.	Date	Description

AMENDMENTS

This map is reproduced from Ordnance Survey material with the permission of Ordnance Survey on behalf of the Controller of Her Majesty's Stationery Office © Crown copyright. Unauthorised reproduction infringes Crown copyright and may lead to prosecution or civil proceedings. Aberdeen City Council 100023401 (2006).




ABERDEEN CITY COUNCIL
 Enterprise Planning & Infrastructure
 St Nicholas House
 Aberdeen, AB10 1GY
 Fax (01224) 522816
 Telephone (01224) 522000

Project:
**OLD ABERDEEN AREA
 CONTROLLED
 PARKING**

Title:
**SUNNYSIDE TERRACE
 PROPOSED
 CHANGE**

Drawn (init./date)
 W.F.
 Checked (init./date)
 #
 Scale & sheet size
 1:500 @ A4

Drawing No.
REF_002

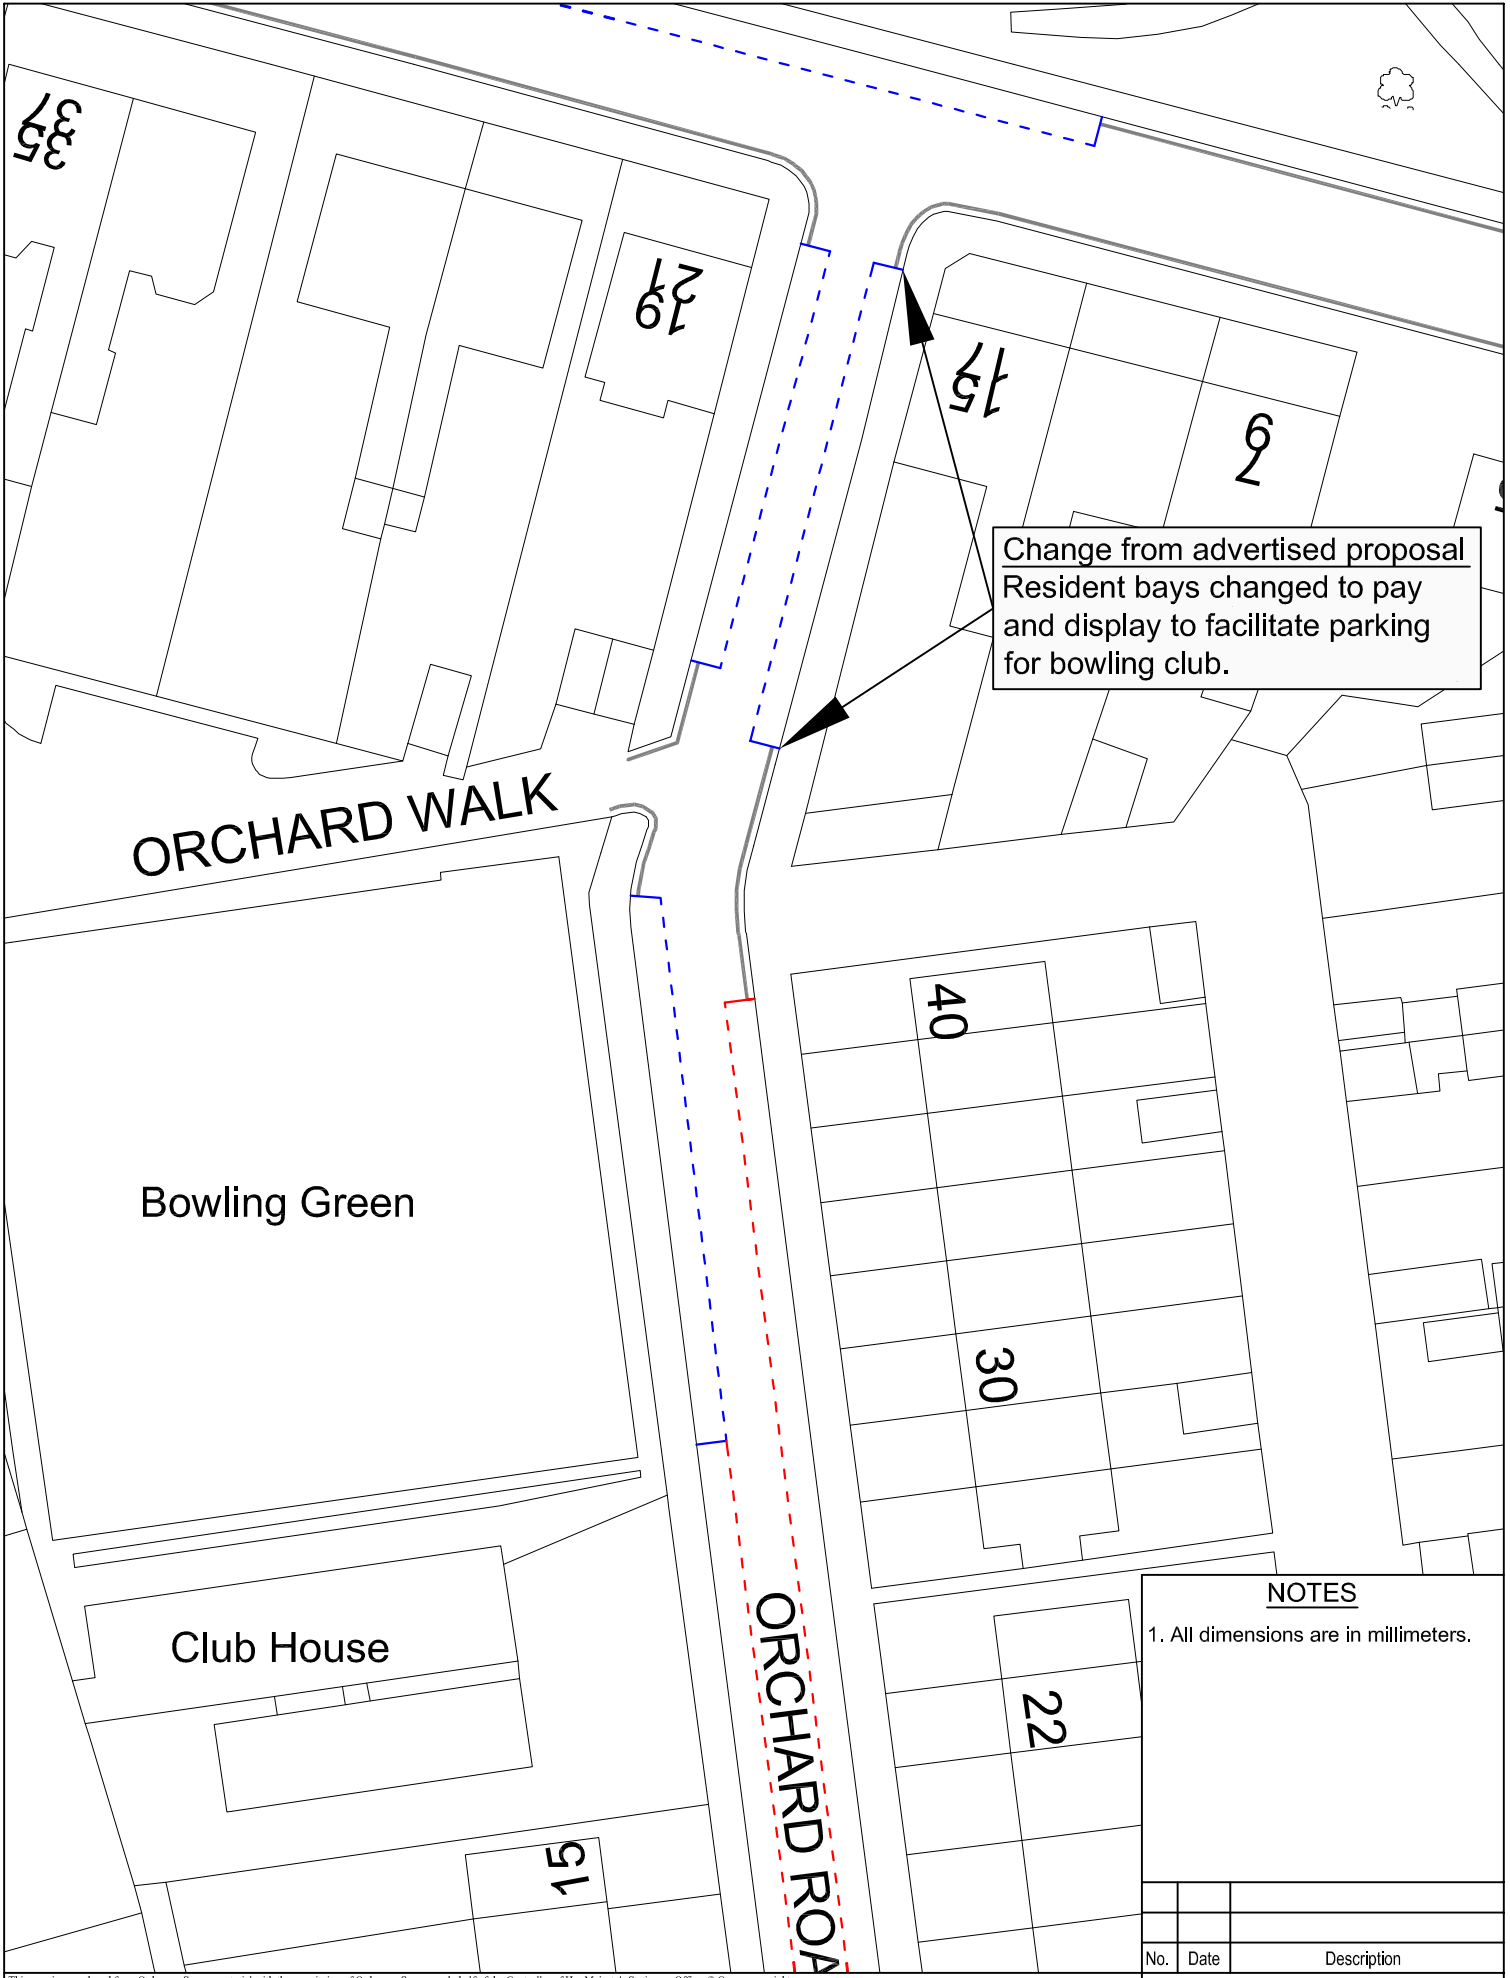

Change from advertised proposal
 Resident bays changed to pay
 and display to facilitate parking
 for bowling club.

NOTES

1. All dimensions are in millimeters.

No.	Date	Description

AMENDMENTS

This map is reproduced from Ordnance Survey material with the permission of Ordnance Survey on behalf of the Controller of Her Majesty's Stationery Office © Crown copyright. Unauthorised reproduction infringes Crown copyright and may lead to prosecution or civil proceedings. Aberdeen City Council 100023401 (2006).



ABERDEEN CITY COUNCIL
 Enterprise Planning & Infrastructure
 St Nicholas House
 Aberdeen, AB10 1GY
 Fax (01224) 522816
 Telephone (01224) 522000


Project:
**OLD ABERDEEN AREA
 CONTROLLED
 PARKING**

Title:
**ORCHARD ROAD
 PROPOSED
 CHANGE**

Drawn (init./date)
 W.F.
 Checked (init./date)
 #
 Scale & sheet size
 1:500 @ A4

Drawing No.
REF_003

Change from advertised proposal
 Pay and display bays moved
 from narrow section of Hermitage
 Avenue from opposite Nos. 7 and
 8 to wider section opposite Nos. 1
 and 6.

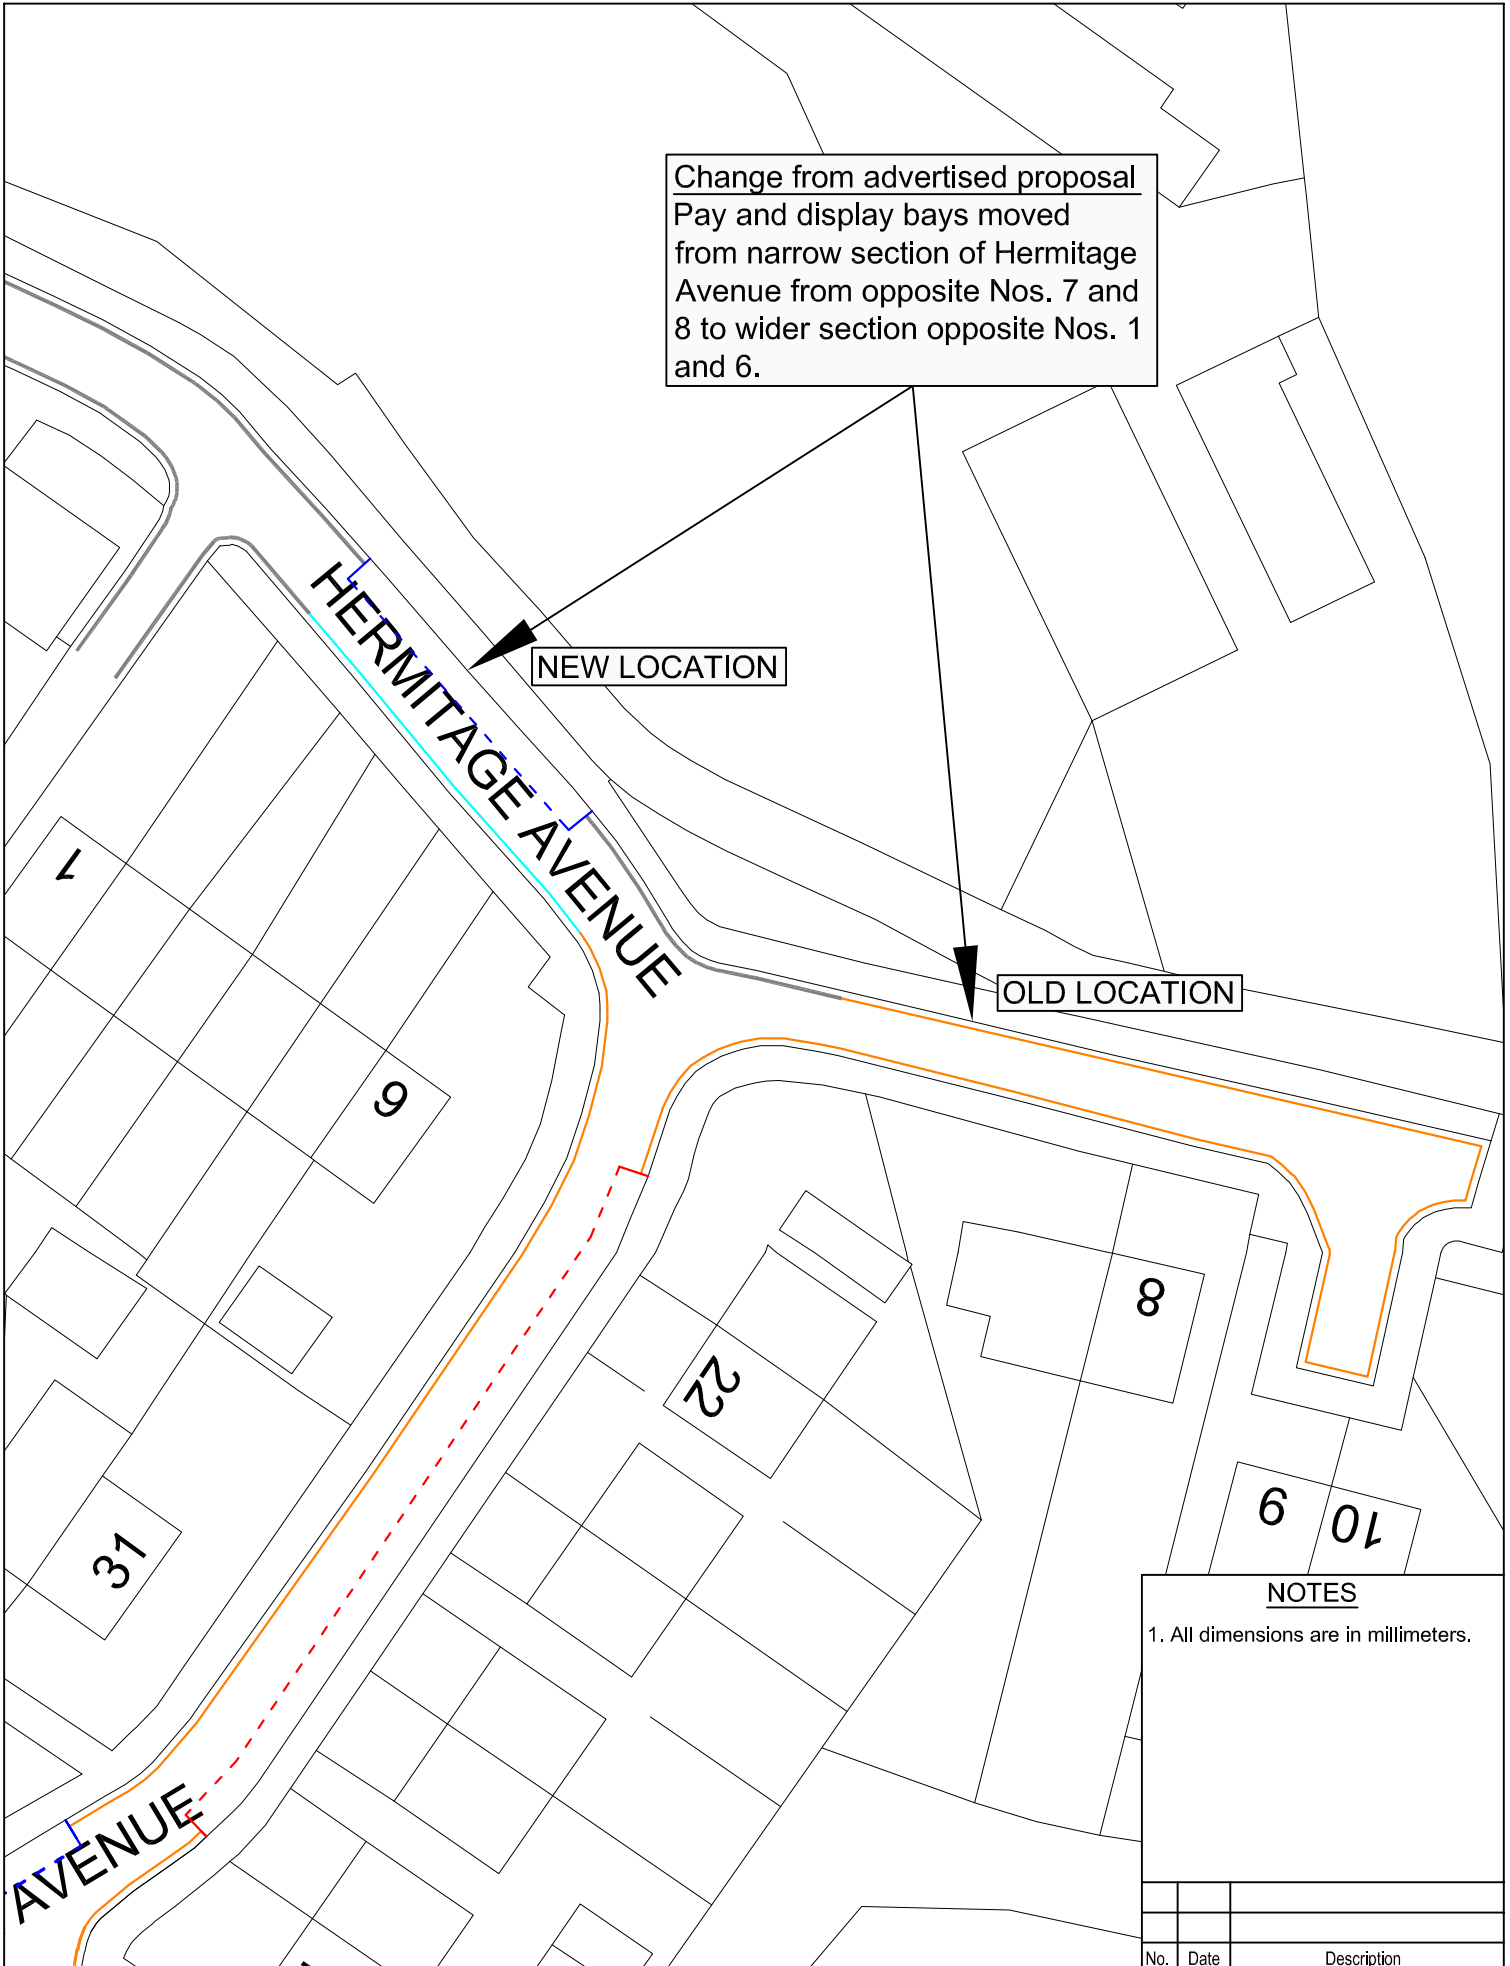

NOTES
 1. All dimensions are in millimeters.

No.	Date	Description

AMENDMENTS

This map is reproduced from Ordnance Survey material with the permission of Ordnance Survey on behalf of the Controller of Her Majesty's Stationery Office © Crown copyright. Unauthorised reproduction infringes Crown copyright and may lead to prosecution or civil proceedings. Aberdeen City Council 100025401 (2006).




ABERDEEN CITY COUNCIL
 Enterprise Planning & Infrastructure
 St Nicholas House
 Aberdeen, AB10 1GY
 Fax (01224) 522816
 Telephone (01224) 522000

Project:
**OLD ABERDEEN AREA
 CONTROLLED
 PARKING**

Title:
**HERMITAGE AVENUE
 PROPOSED
 CHANGE**

Drawn (ini./date)
 W.F.
 Checked (ini./date)
 #
 Scale & sheet size
 1:500 @ A4

Drawing No.
REF_004

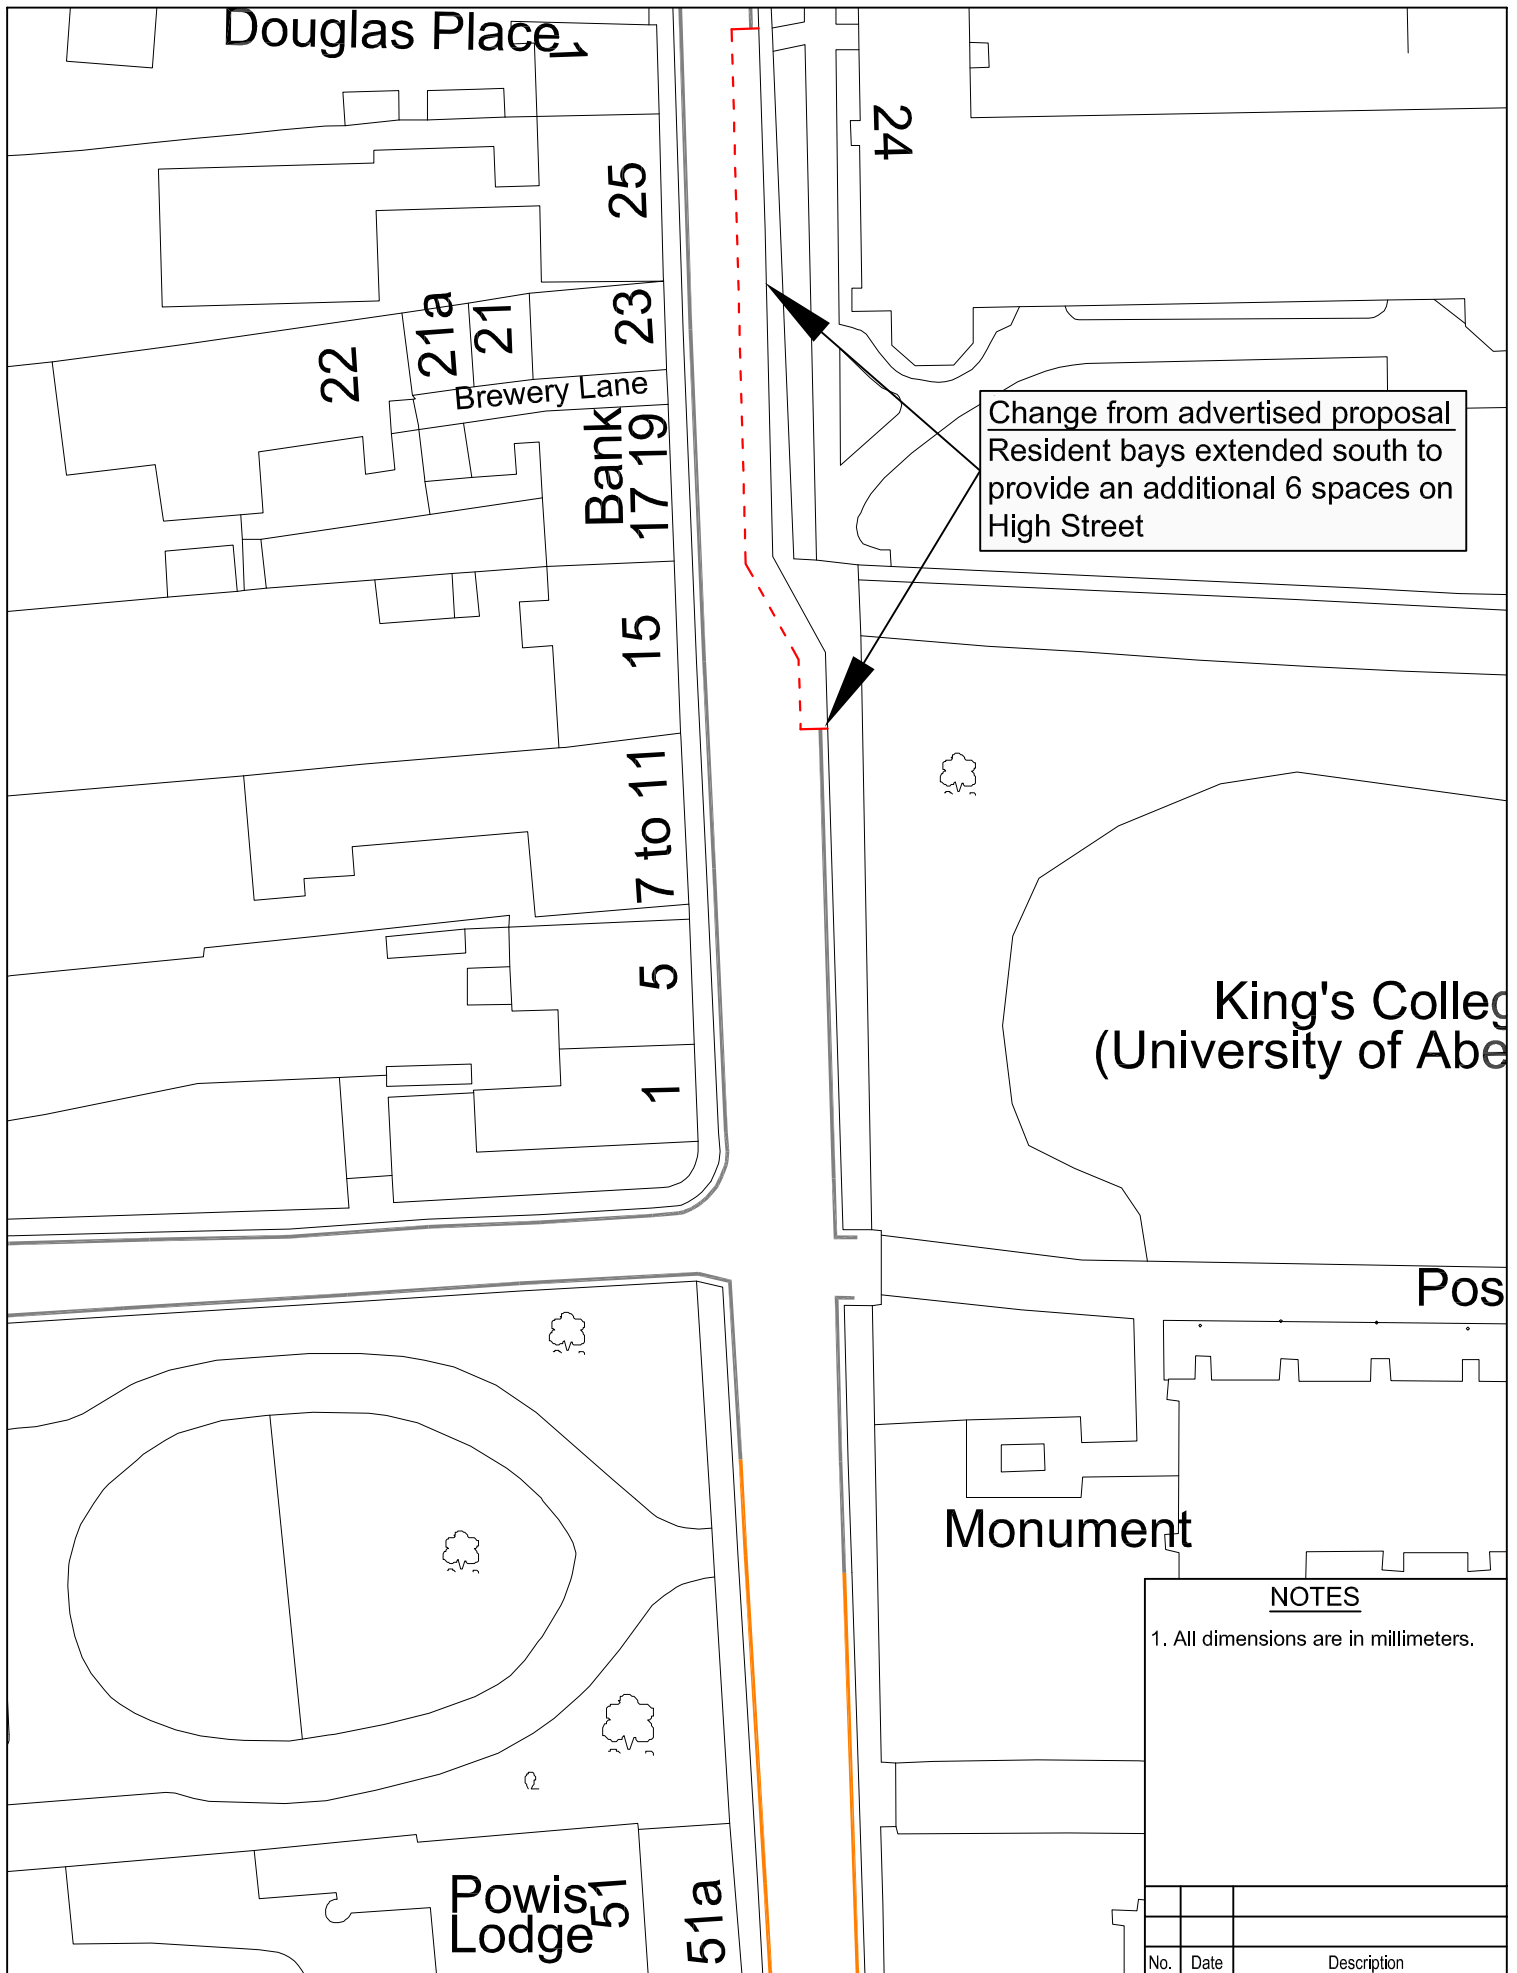

Change from advertised proposal
Resident bays extended south to
provide an additional 6 spaces on
High Street

King's College
(University of Aberdeen)

Monument


NOTES


1. All dimensions are in millimeters.

No.	Date	Description

AMENDMENTS

This map is reproduced from Ordnance Survey material with the permission of Ordnance Survey on behalf of the Controller of Her Majesty's Stationery Office © Crown copyright. Unauthorised reproduction infringes Crown copyright and may lead to prosecution or civil proceedings. Aberdeen City Council 100023401 (2006).

 NORTH	ABERDEEN CITY COUNCIL Enterprise Planning & Infrastructure St Nicholas House Aberdeen, AB10 1GY Fax (01224) 522816 Telephone (01224) 522000	Project.	Title.	Drawn (init./date)	Drawing No.
		OLD ABERDEEN AREA CONTROLLED PARKING	HIGH STREET 2 PROPOSED CHANGE	W.F.	
				Checked (init./date)	
				#	
		Scale & sheet size		1:500 @ A4	REF_005

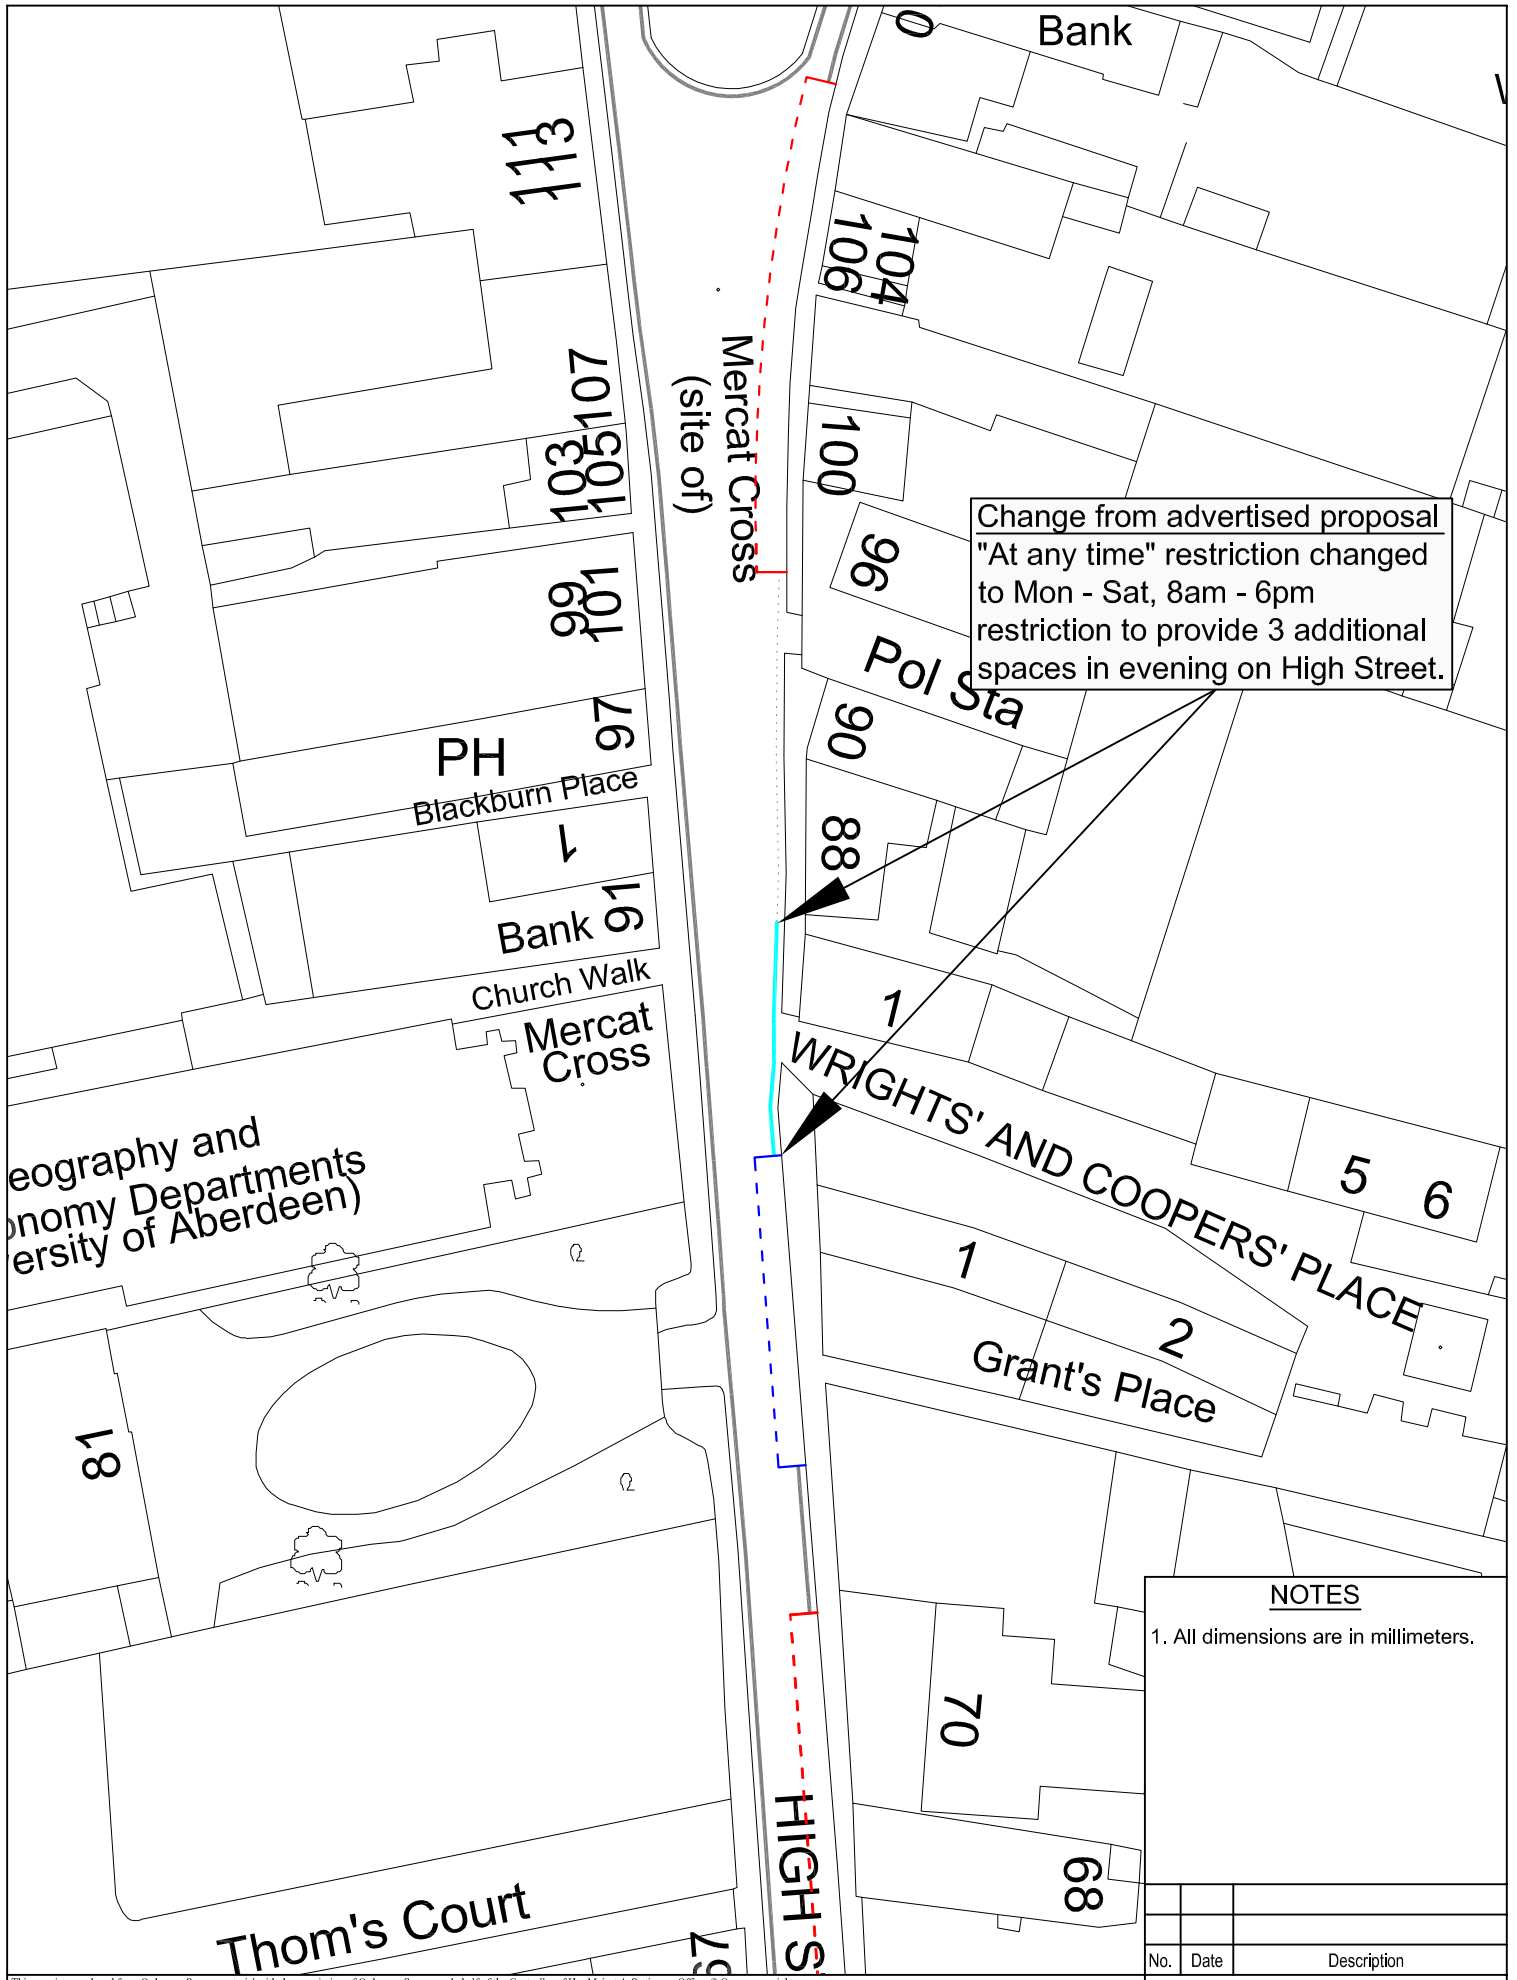

NOTES
1. All dimensions are in millimeters.

No.	Date	Description

AMENDMENTS

Drawn (init./date)	W.F.	Drawing No. REF_006
Checked (init./date)	#	
Scale & sheet size	1:500 @ A4	

This map is reproduced from Ordnance Survey material with the permission of Ordnance Survey on behalf of the Controller of Her Majesty's Stationery Office © Crown copyright. Unauthorised reproduction infringes Crown copyright and may lead to prosecution or civil proceedings. Aberdeen City Council 100023401 (2006).


ABERDEEN CITY COUNCIL
Enterprise Planning & Infrastructure
St Nicholas House
Aberdeen, AB10 1GY
Fax (01224) 522816
Telephone (01224) 522000

Project:
**OLD ABERDEEN AREA
CONTROLLED
PARKING**

Title:
**HIGH STREET 1
PROPOSED
CHANGE**




Change from advertised proposal
 Removal of 1 Pay and Display bay to allow coaches to manoeuvre more easily at Cathedral entrance.

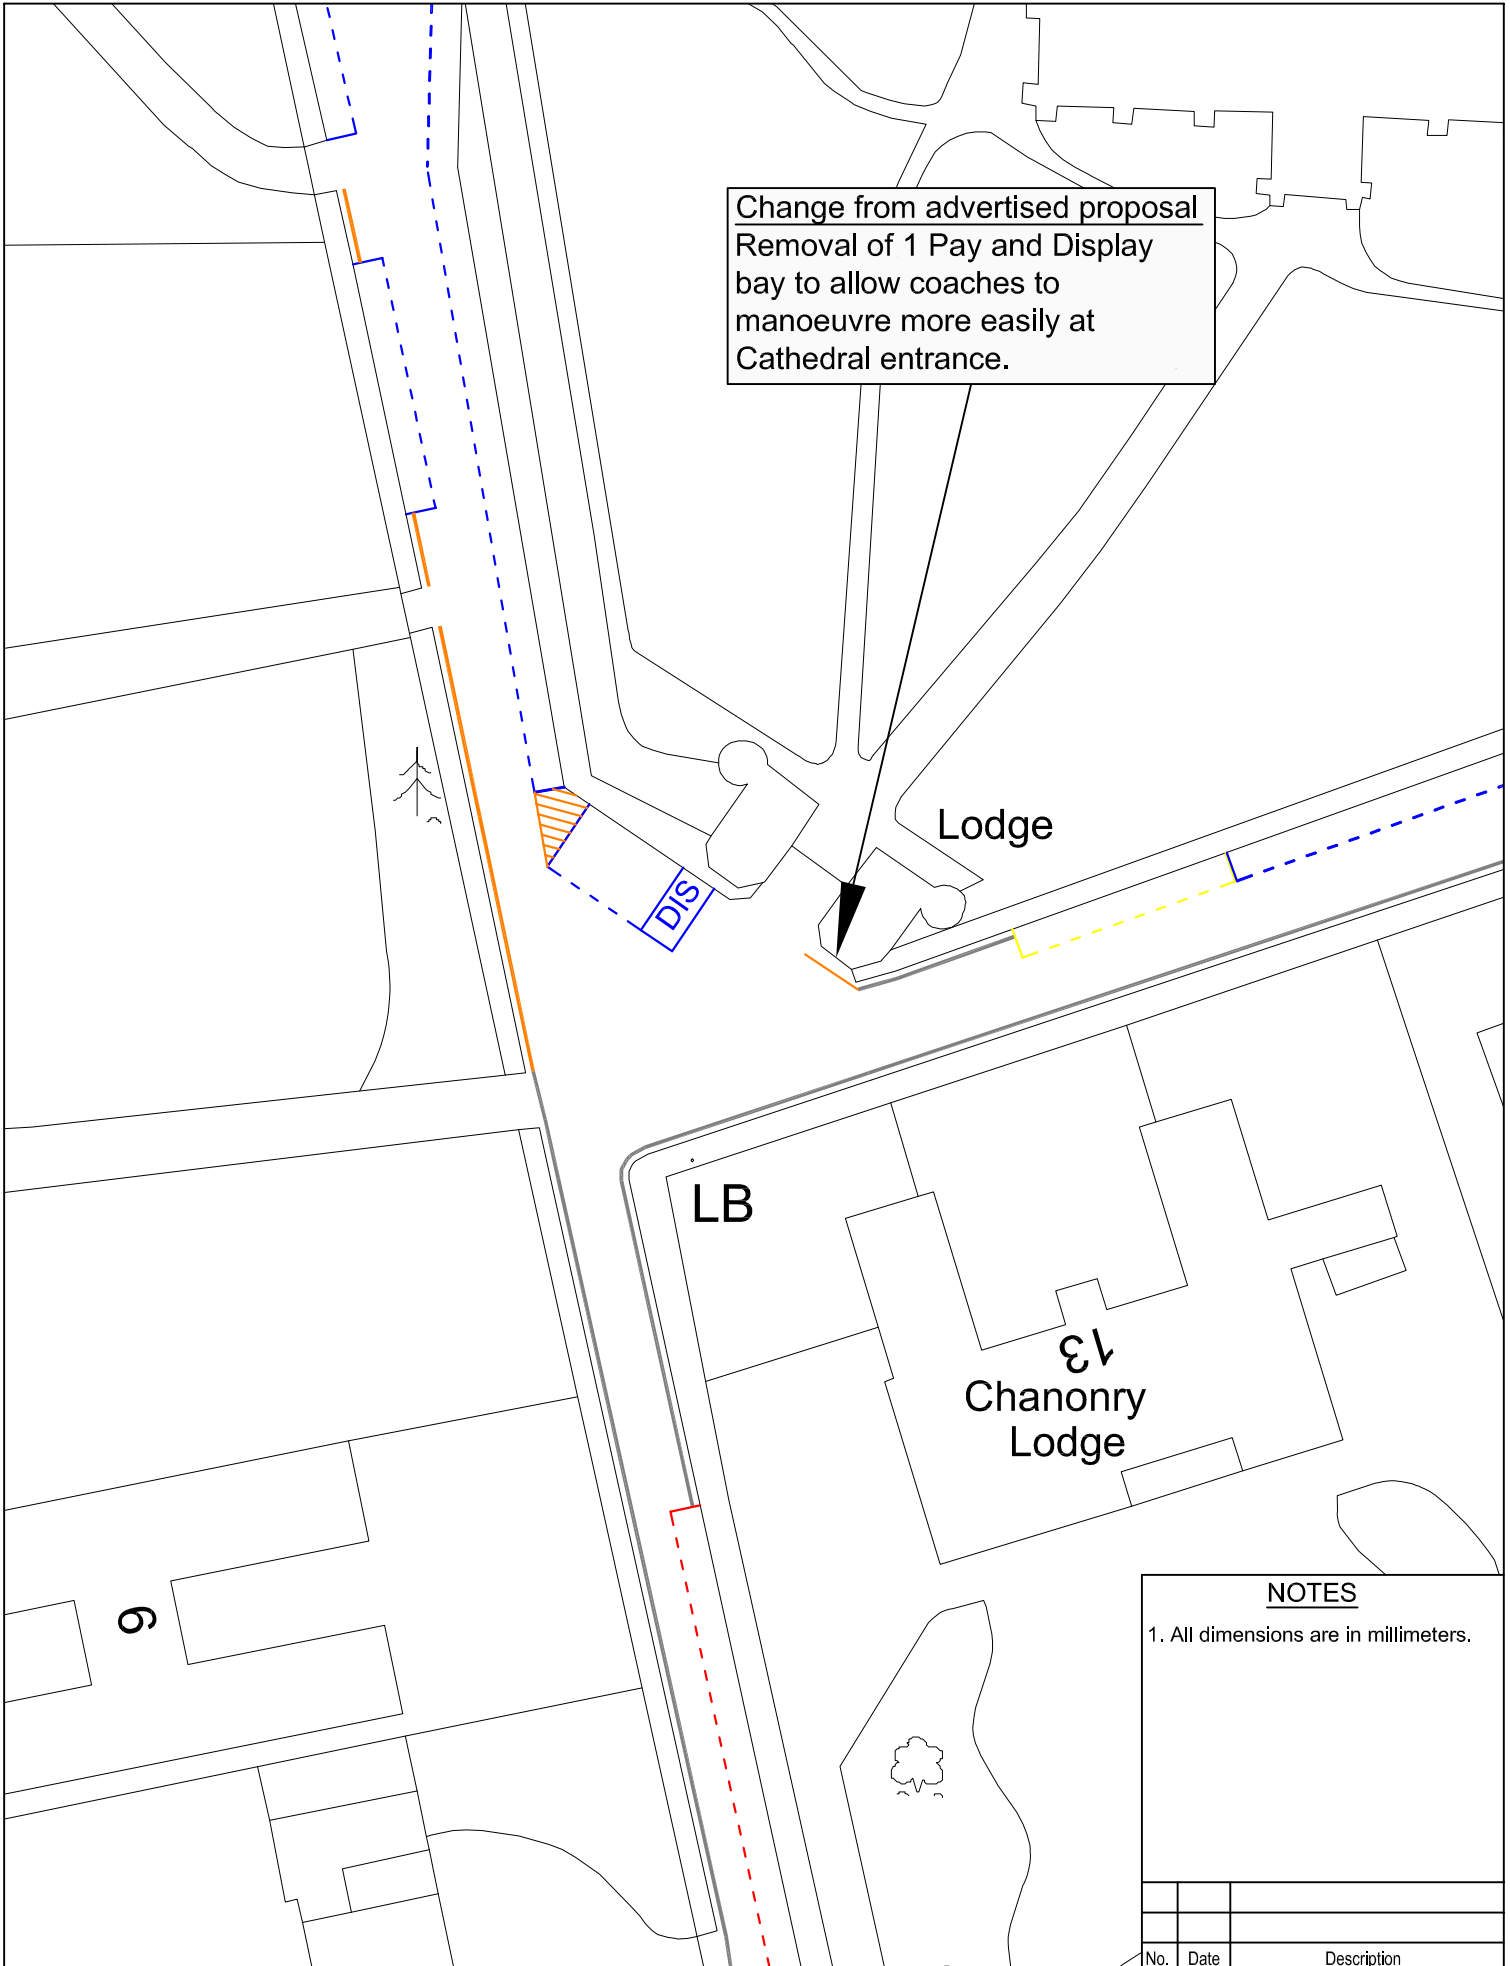


NOTES
 1. All dimensions are in millimeters.

No.	Date	Description

This map is reproduced from Ordnance Survey material with the permission of Ordnance Survey on behalf of the Controller of Her Majesty's Stationery Office © Crown copyright. Unauthorised reproduction infringes Crown copyright and may lead to prosecution or civil proceedings. Aberdeen City Council 100025401 (2006).

 NORTH	ABERDEEN CITY COUNCIL Enterprise Planning & Infrastructure St Nicholas House Aberdeen, AB10 1GY Fax (01224) 522816 Telephone (01224) 522000	Project: OLD ABERDEEN AREA CONTROLLED PARKING	Title: THE CHANONRY PROPOSED CHANGE	Drawn (init./date) W.F.	Drawing No. REF_007
				Checked (init./date) #	
				Scale & sheet size 1:500 @ A4	

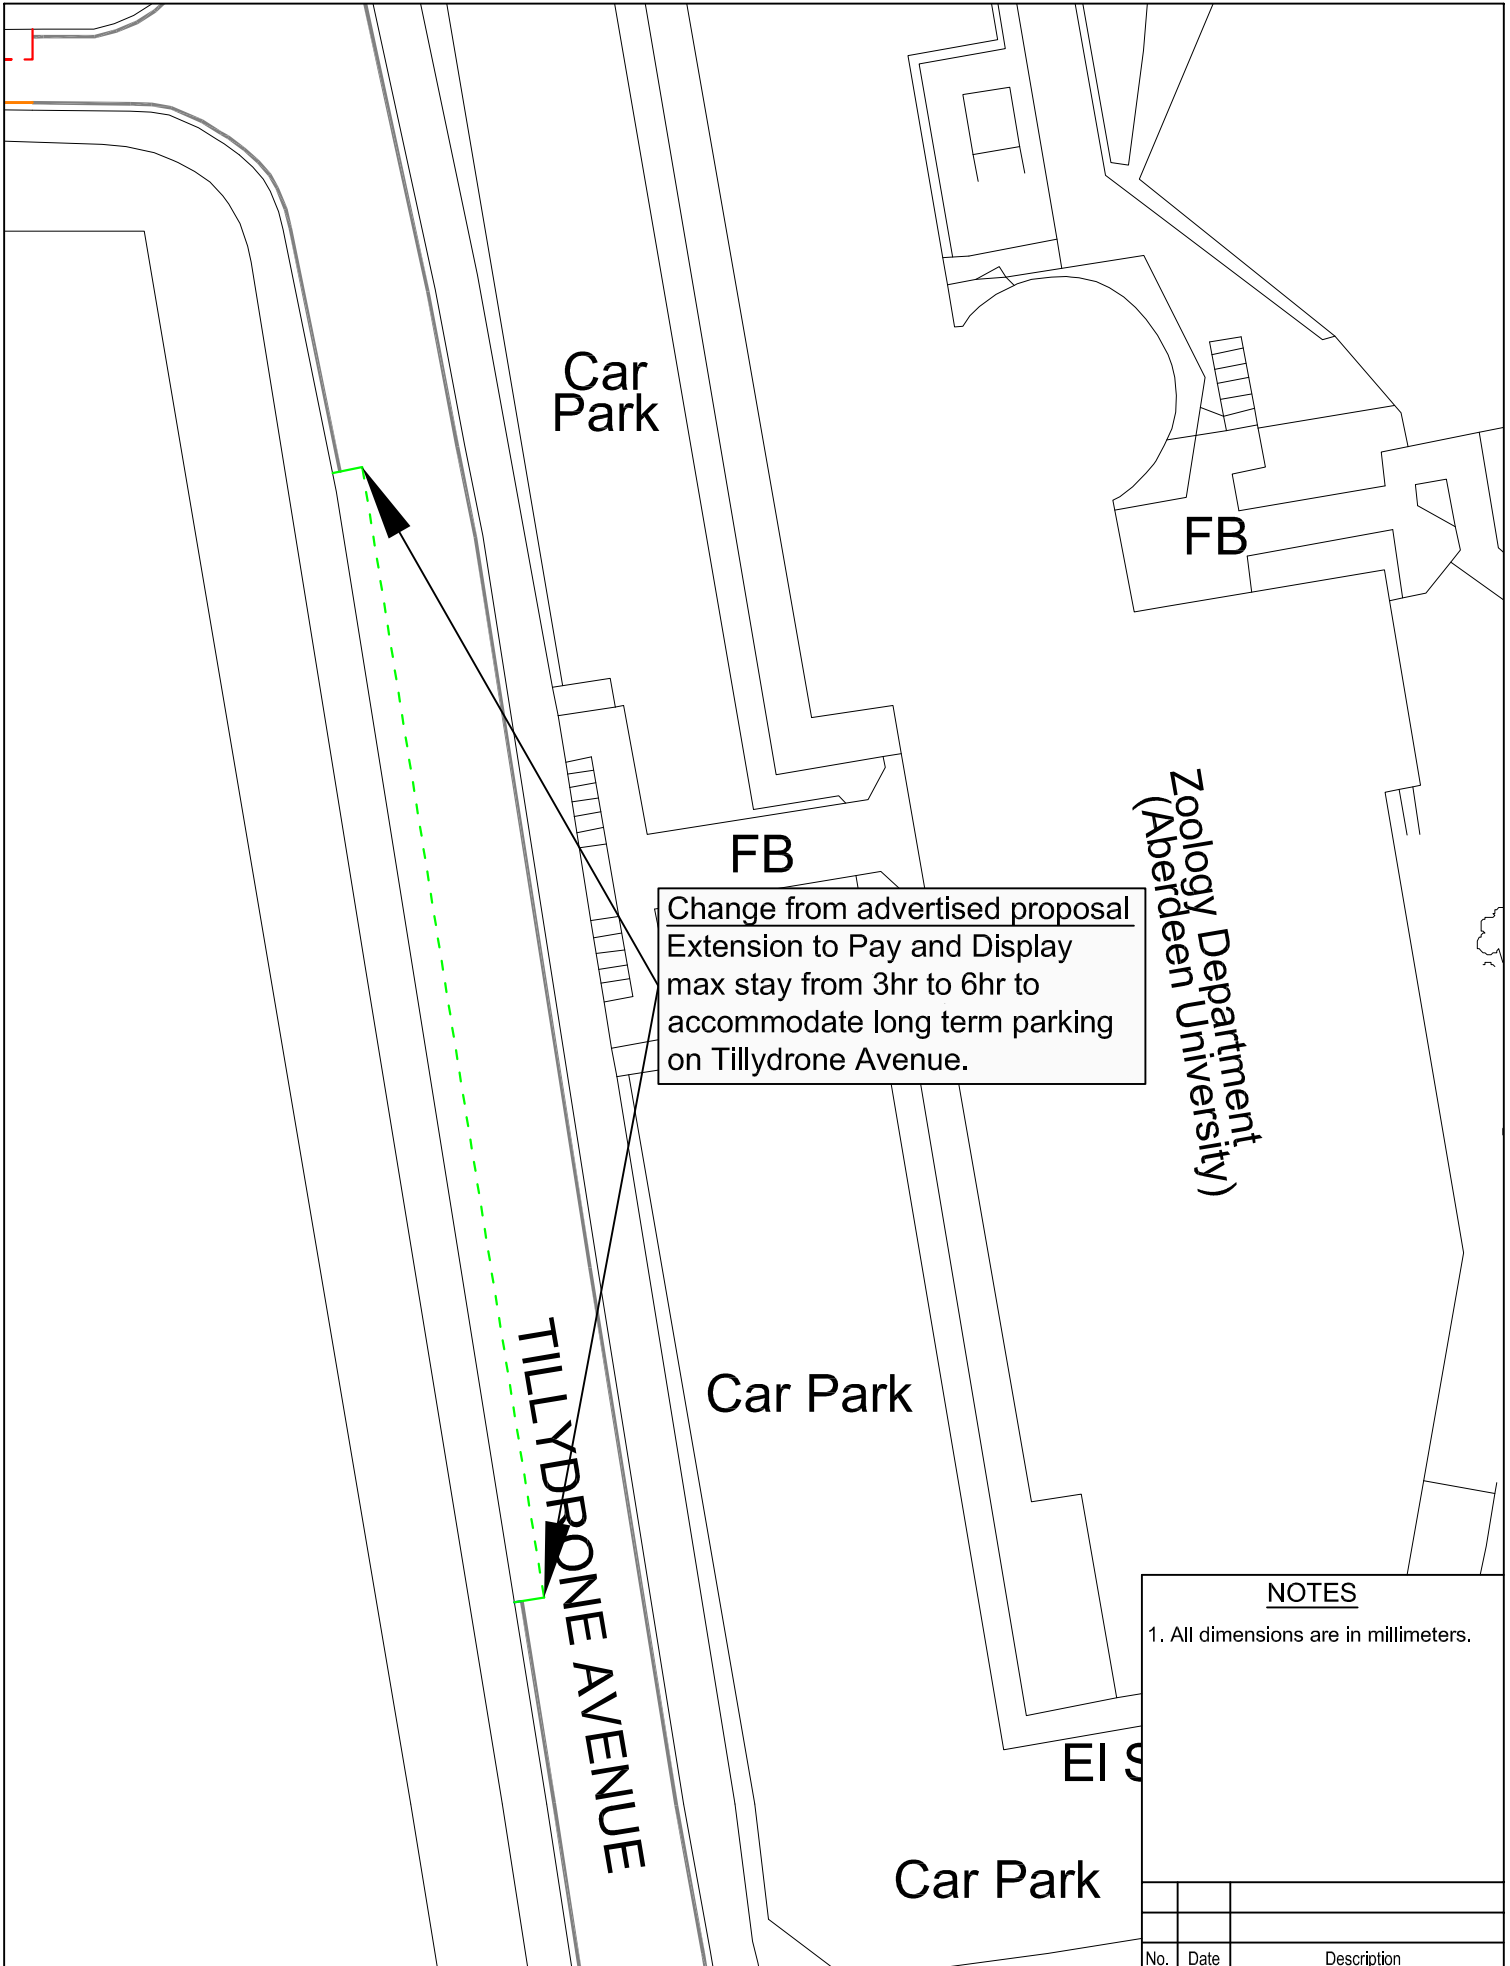

Change from advertised proposal
 Extension to Pay and Display
 max stay from 3hr to 6hr to
 accommodate long term parking
 on Tillydrone Avenue.

NOTES

1. All dimensions are in millimeters.

No.	Date	Description

AMENDMENTS

Drawing No.	REF_008
-------------	---------

This map is reproduced from Ordnance Survey material with the permission of Ordnance Survey on behalf of the Controller of Her Majesty's Stationery Office © Crown copyright. Unauthorised reproduction infringes Crown copyright and may lead to prosecution or civil proceedings. Aberdeen City Council 100025401 (2006).

ABERDEEN CITY COUNCIL
 Enterprise Planning & Infrastructure
 St Nicholas House
 Aberdeen, AB10 1GY
 Fax (01224) 522816
 Telephone (01224) 522000

Project.
**OLD ABERDEEN AREA
 CONTROLLED
 PARKING**

Title.
**TILLYDRONE AVENUE
 PROPOSED
 CHANGE**

Drawn (init./date)
 W.F.
 Checked (init./date)
 #
 Scale & sheet size
 1:500 @ A4



Playing Field

F
(
En

Change from advertised proposal
Extension to Pay and Display
max stay from 3hr to 6hr to
accommodate long term parking
on Bedford Road.

Queen Mother Library
(University of Aberdeen)

Tank

Meston Walk
House

EI Sub Sta


NOTES

1. All dimensions are in millimeters.

No.	Date	Description

AMENDMENTS

This map is reproduced from Ordnance Survey material with the permission of Ordnance Survey on behalf of the Controller of Her Majesty's Stationary Office © Crown copyright. Unauthorised reproduction infringes Crown copyright and may lead to prosecution or civil proceedings. Aberdeen City Council 100025401 (2006).

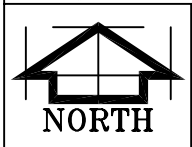

ABERDEEN CITY COUNCIL
Enterprise Planning & Infrastructure
St Nicholas House
Aberdeen, AB10 1GY
Fax (01224) 522816
Telephone (01224) 522000

Project.
**OLD ABERDEEN AREA
CONTROLLED
PARKING**

Title.
**BEDFORD ROAD
PROPOSED
CHANGE**

Drawn (init./date)
W.F.
Checked (init./date)
#
Scale & sheet size
1:1000 @ A4

Drawing No.
REF_009