



Planning Development Management Committee

Proposal: Erection of 2 detached houses

Location: Rear of 598-602 Holburn Street

Application Reference: 220648/PPP

Location Plan



Aerial View
From south
(Google
Image)




Proposed Site Plan




Proposed Relationship with adjacent housing



Indicative Floor Plans

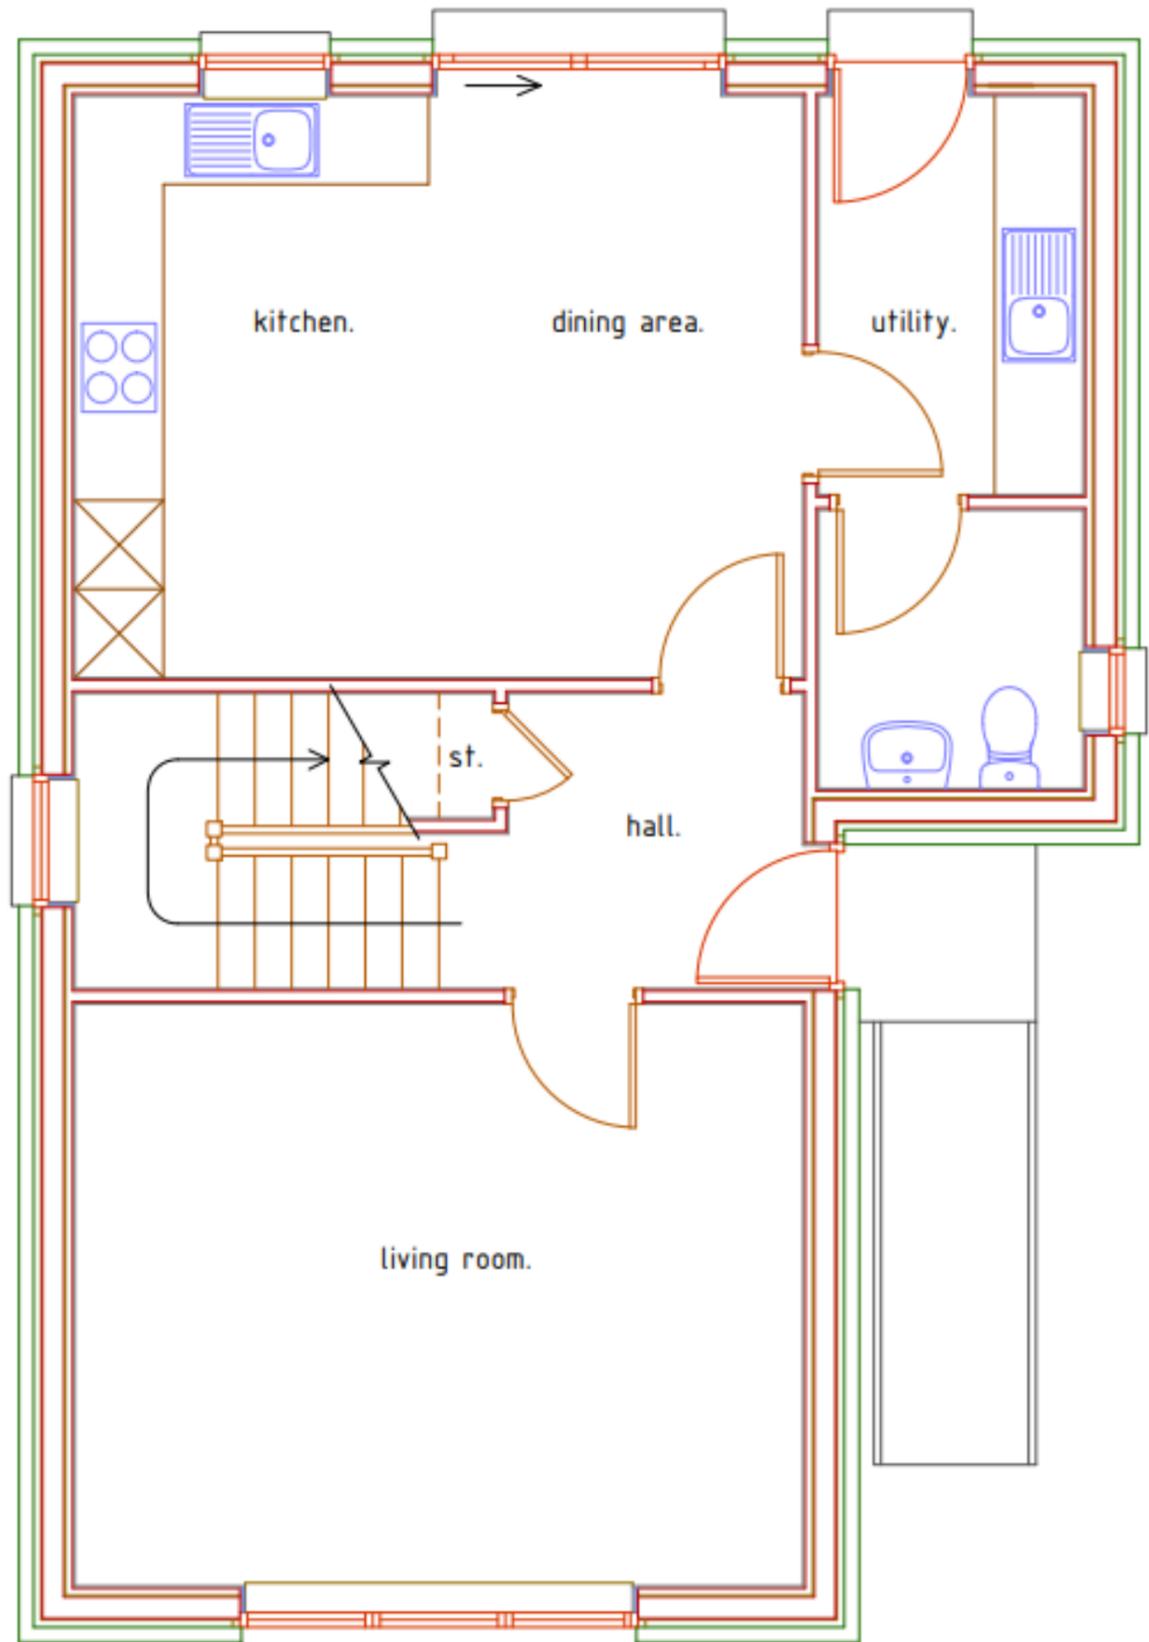

GROUND FLOOR PLAN 1:50
(INDICATIVE)

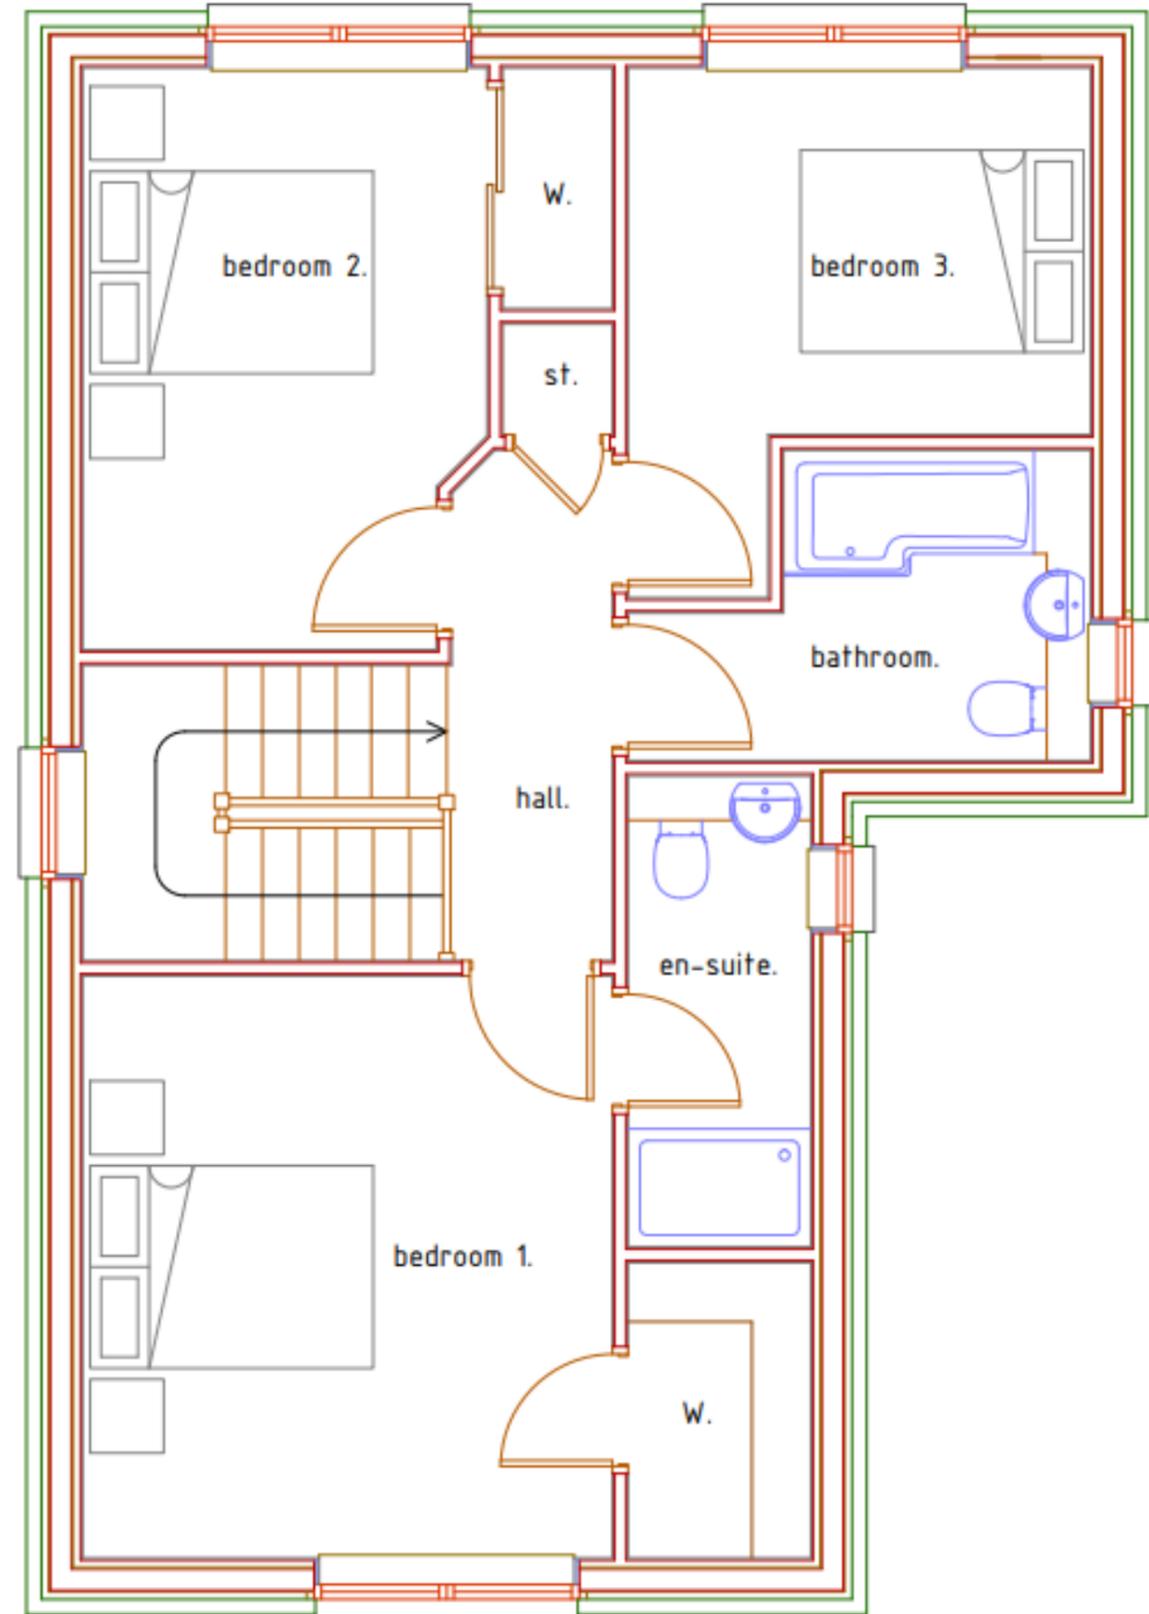

FIRST FLOOR PLAN 1:50
(INDICATIVE)

3D Perspective from west (Google Image)



3D Perspective from East (Google Image)



View west on Ruthrieston Rd. (Google Image)



Boundary with Housing to West (Google Image)



