




Planning Development Management Committee

Erection of 2 storey modular unit comprising 8 classrooms, store and toilets and partially covered walkway linking to existing school, for a temporary period not exceeding five years


Bucksburn Academy

Detailed Planning Permission
(220847/DPP)


Location - GIS

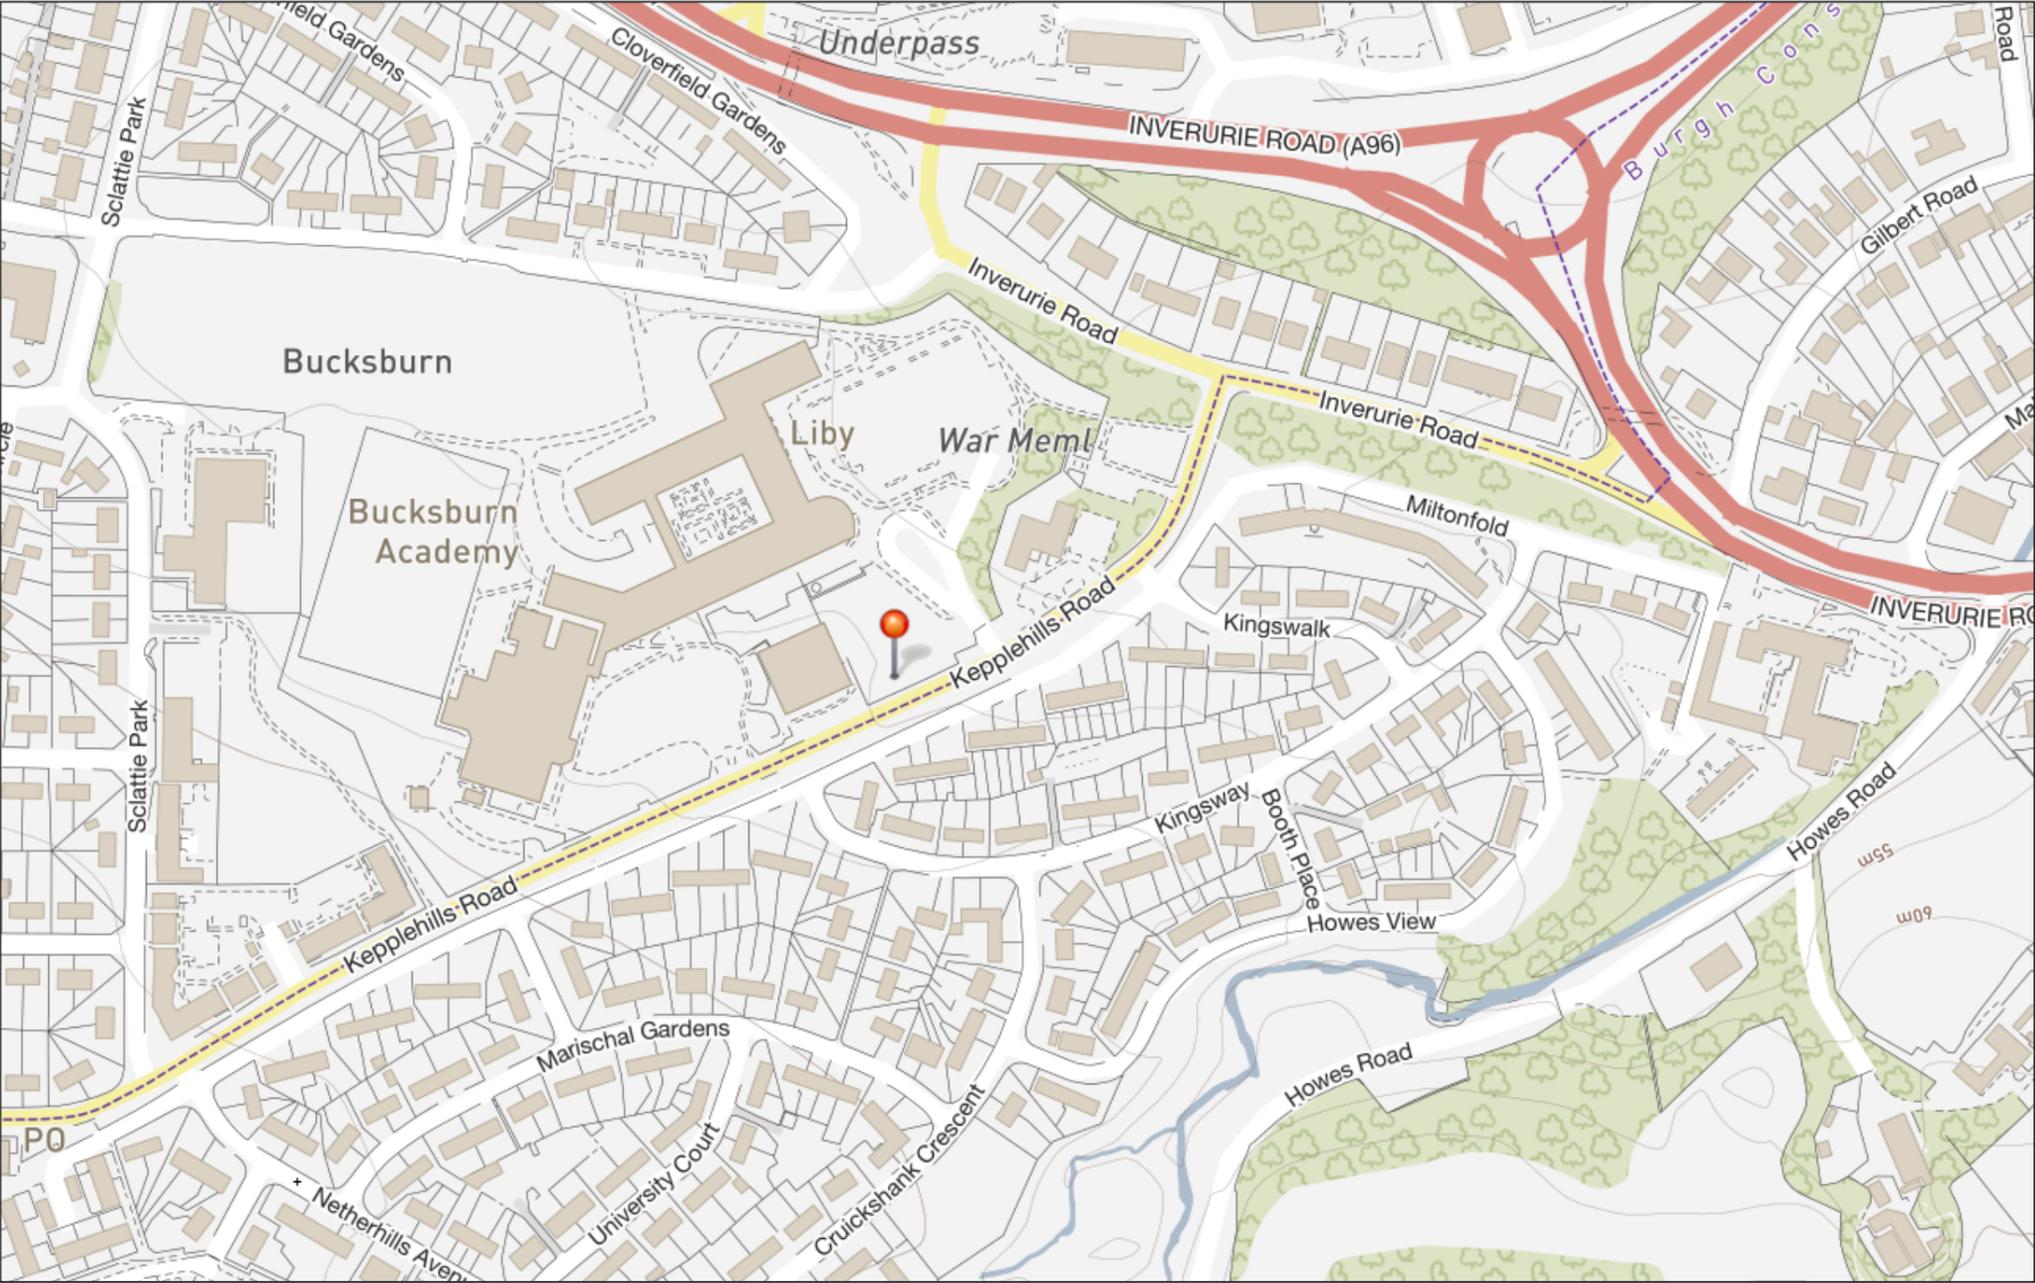

Location Plan

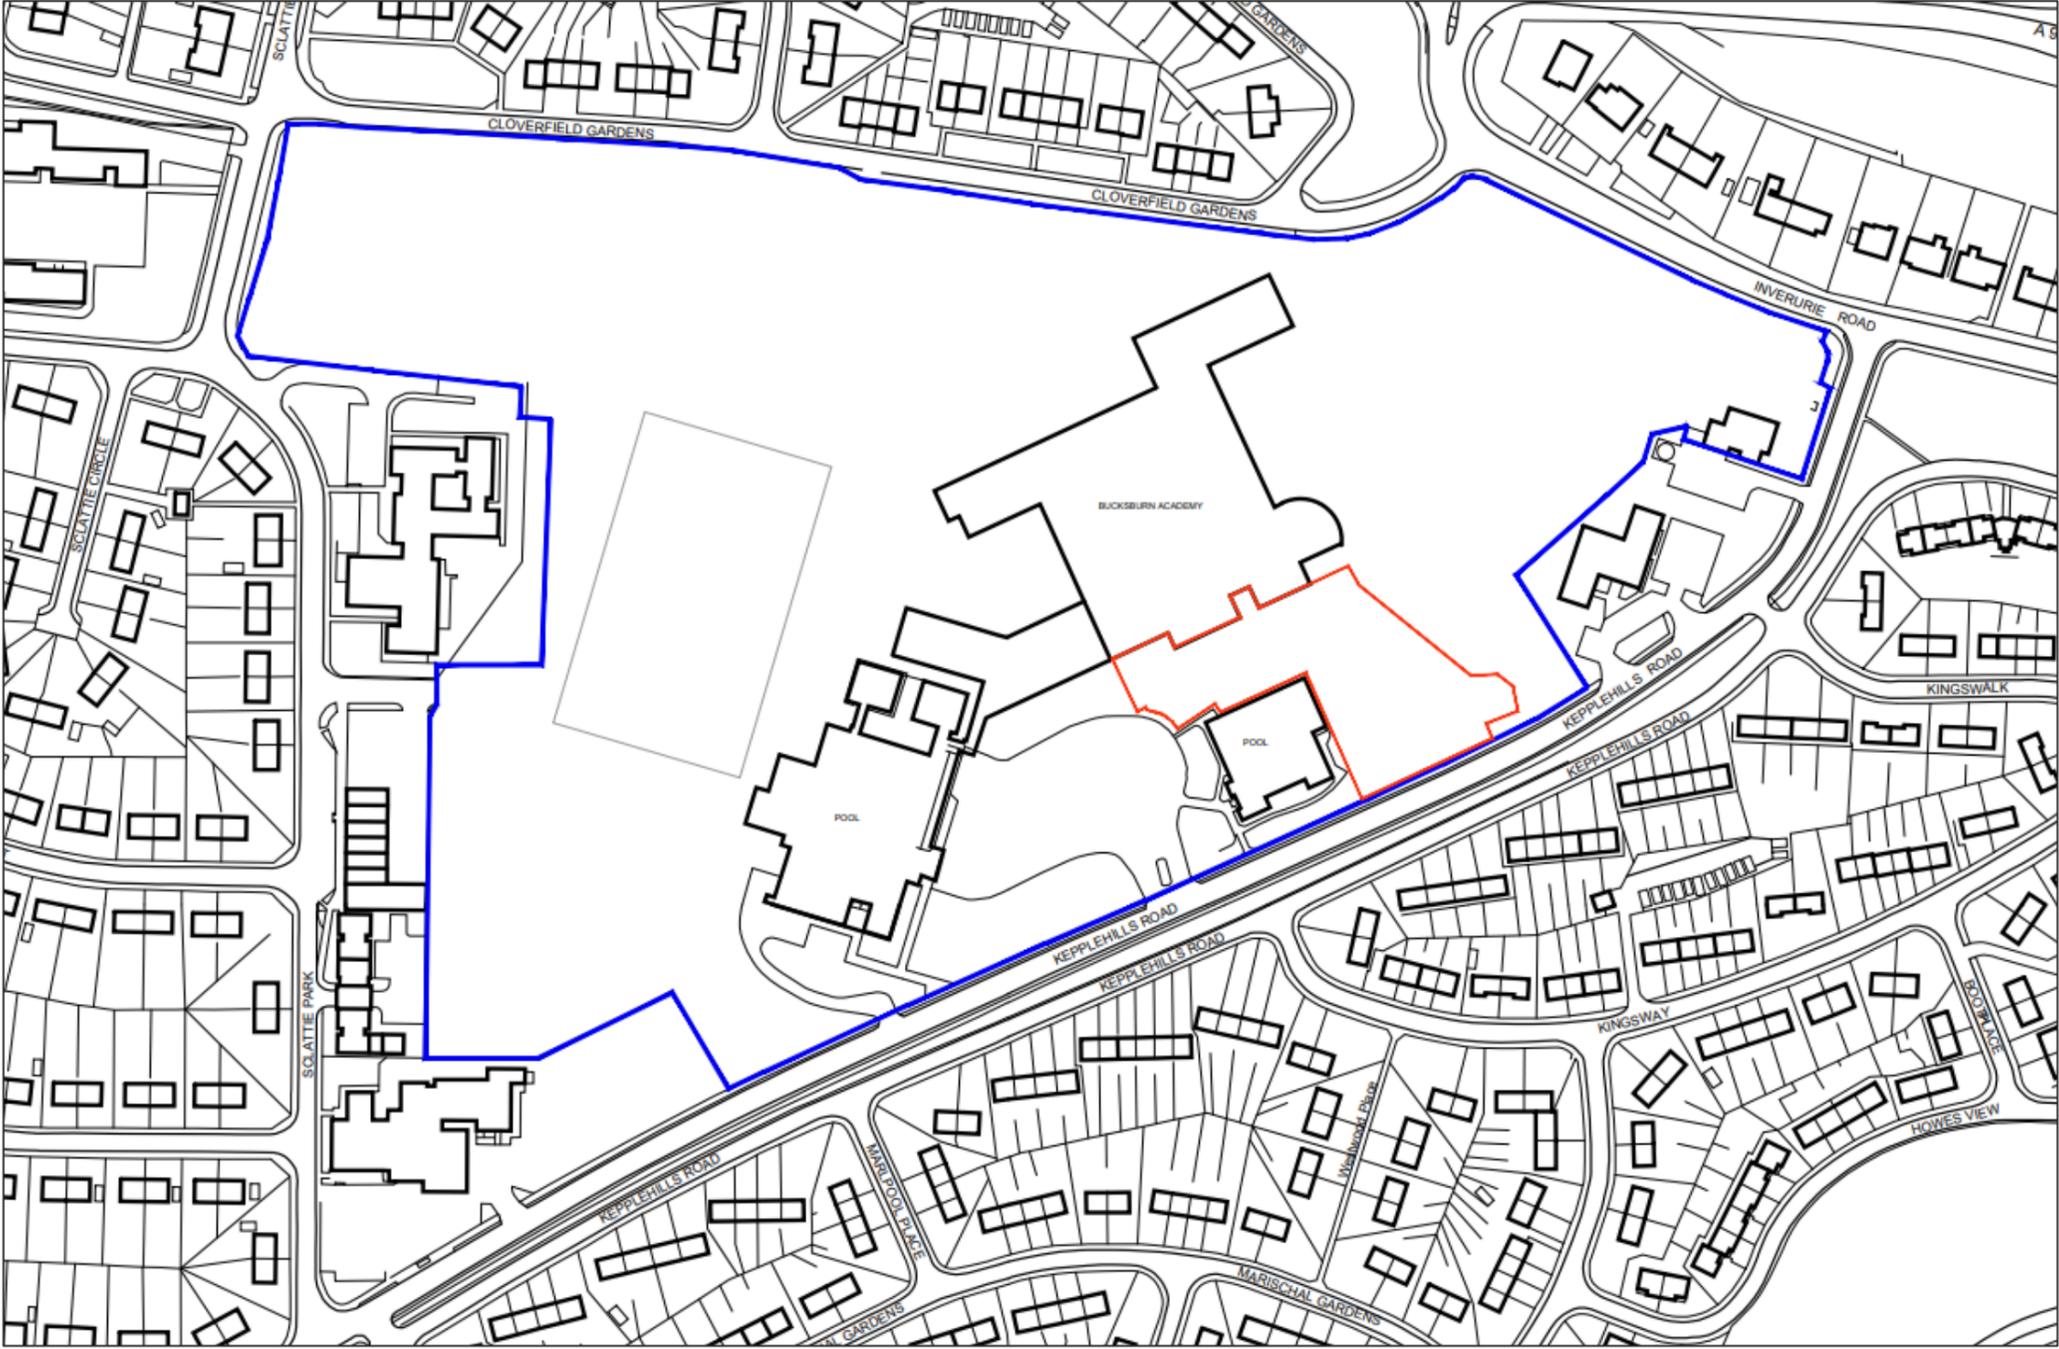

ALDP Zoning

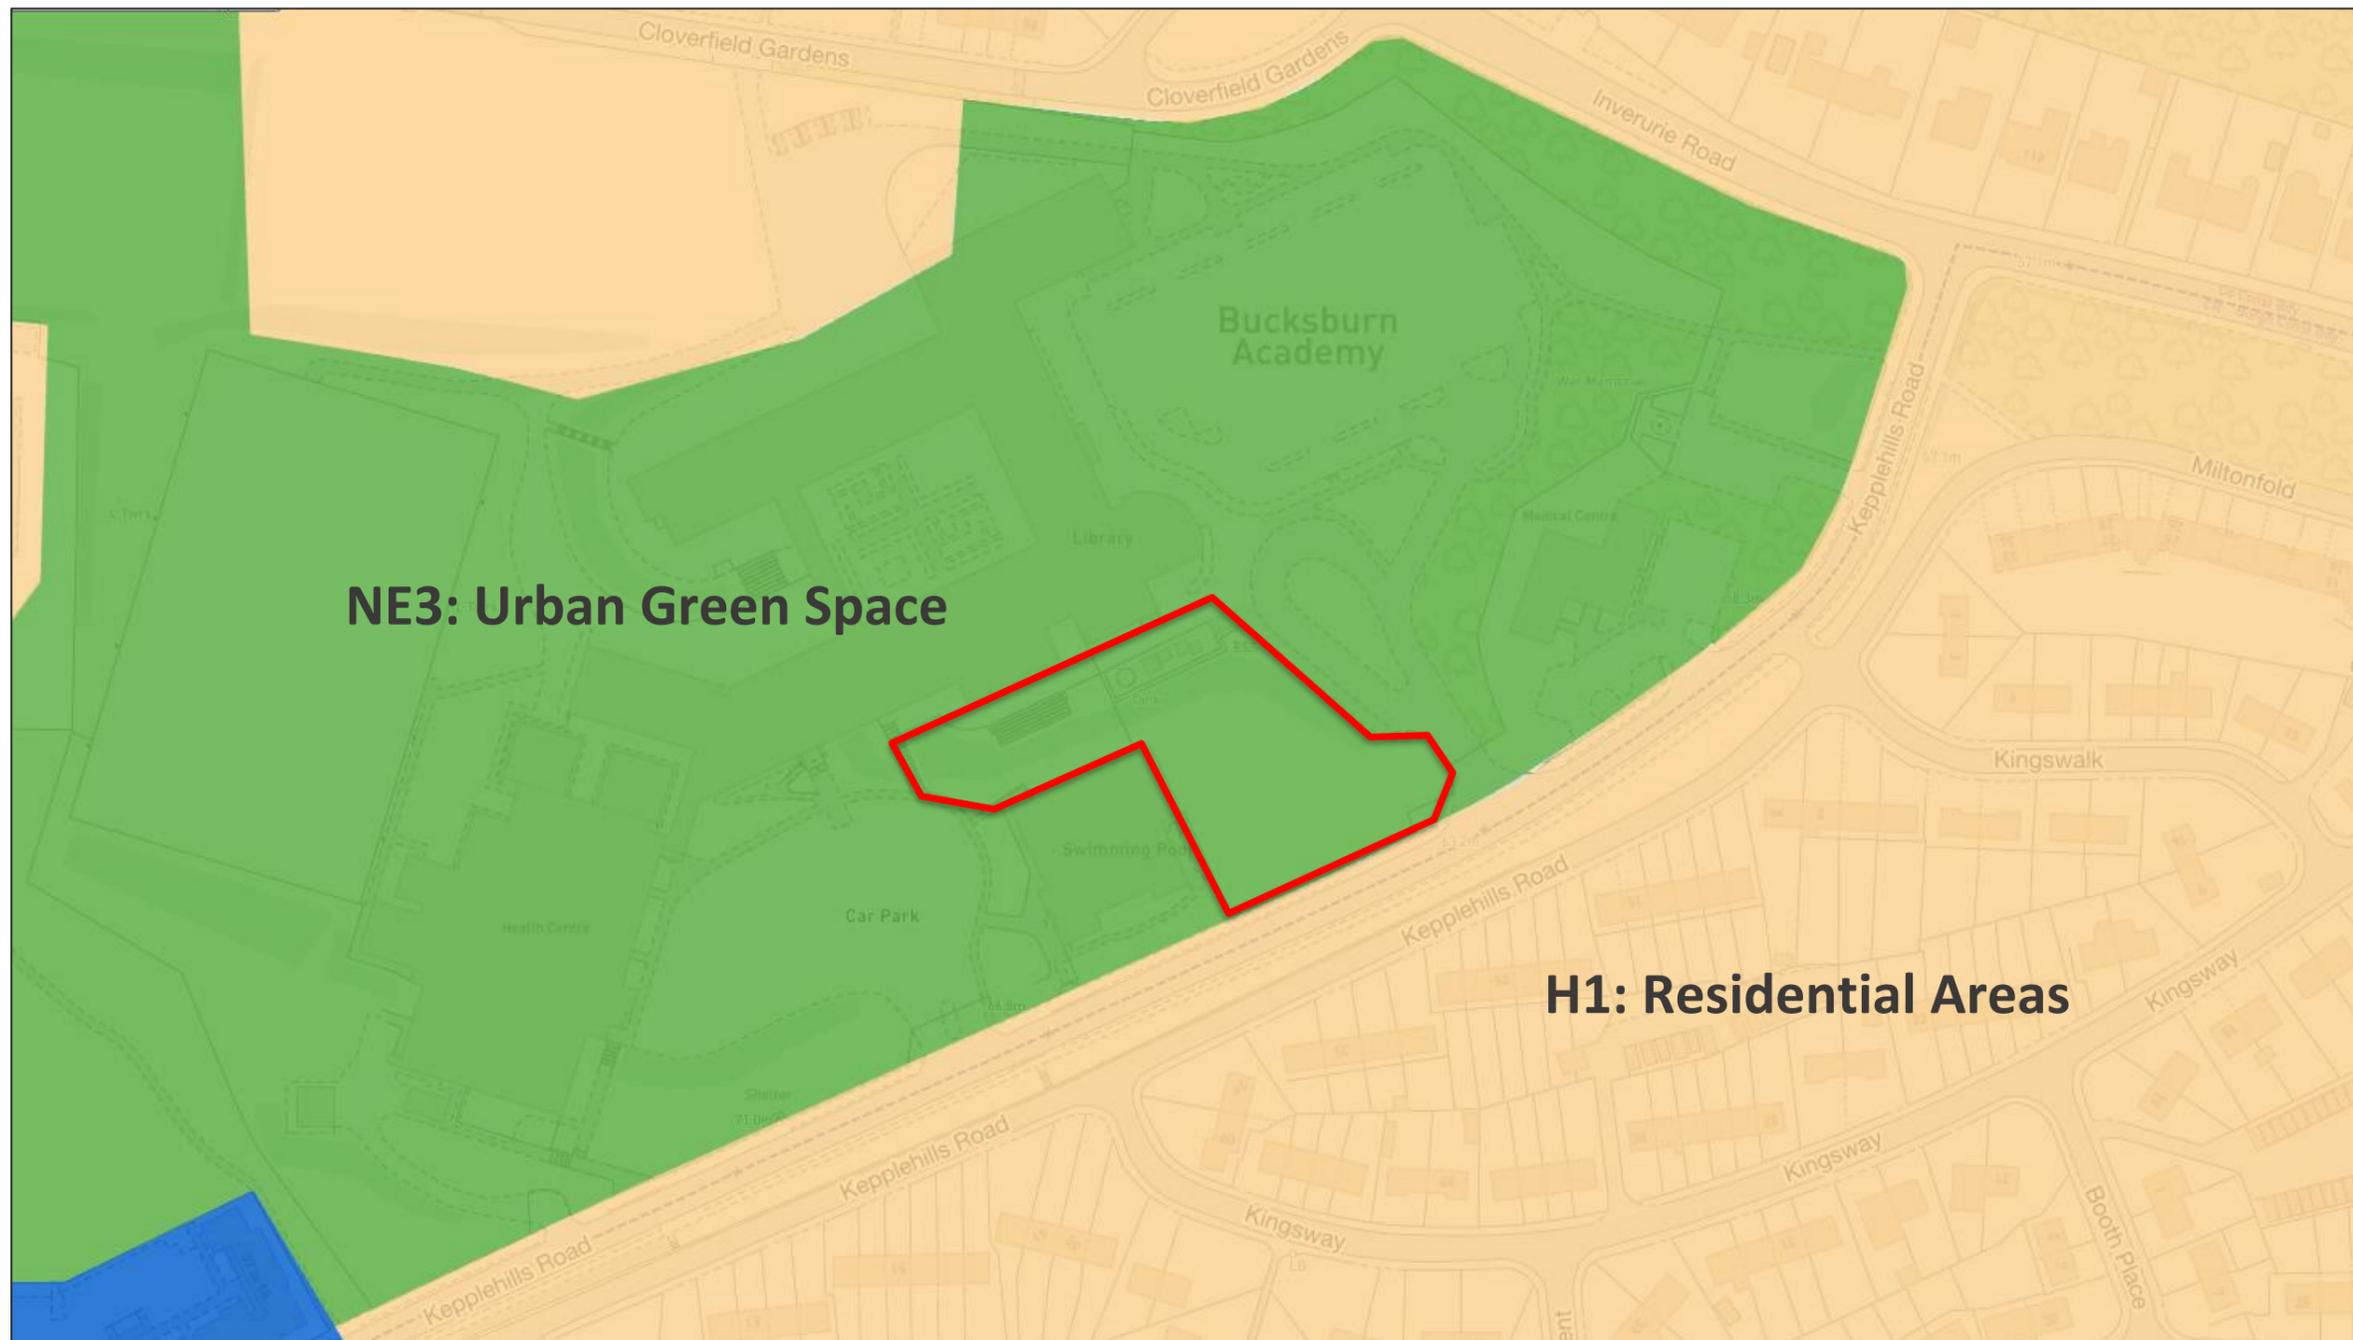

Contextual Aerial View



Contextual Aerial View



Site Photos




Site Photos



Site Photos




Proposed Site Layout Plan

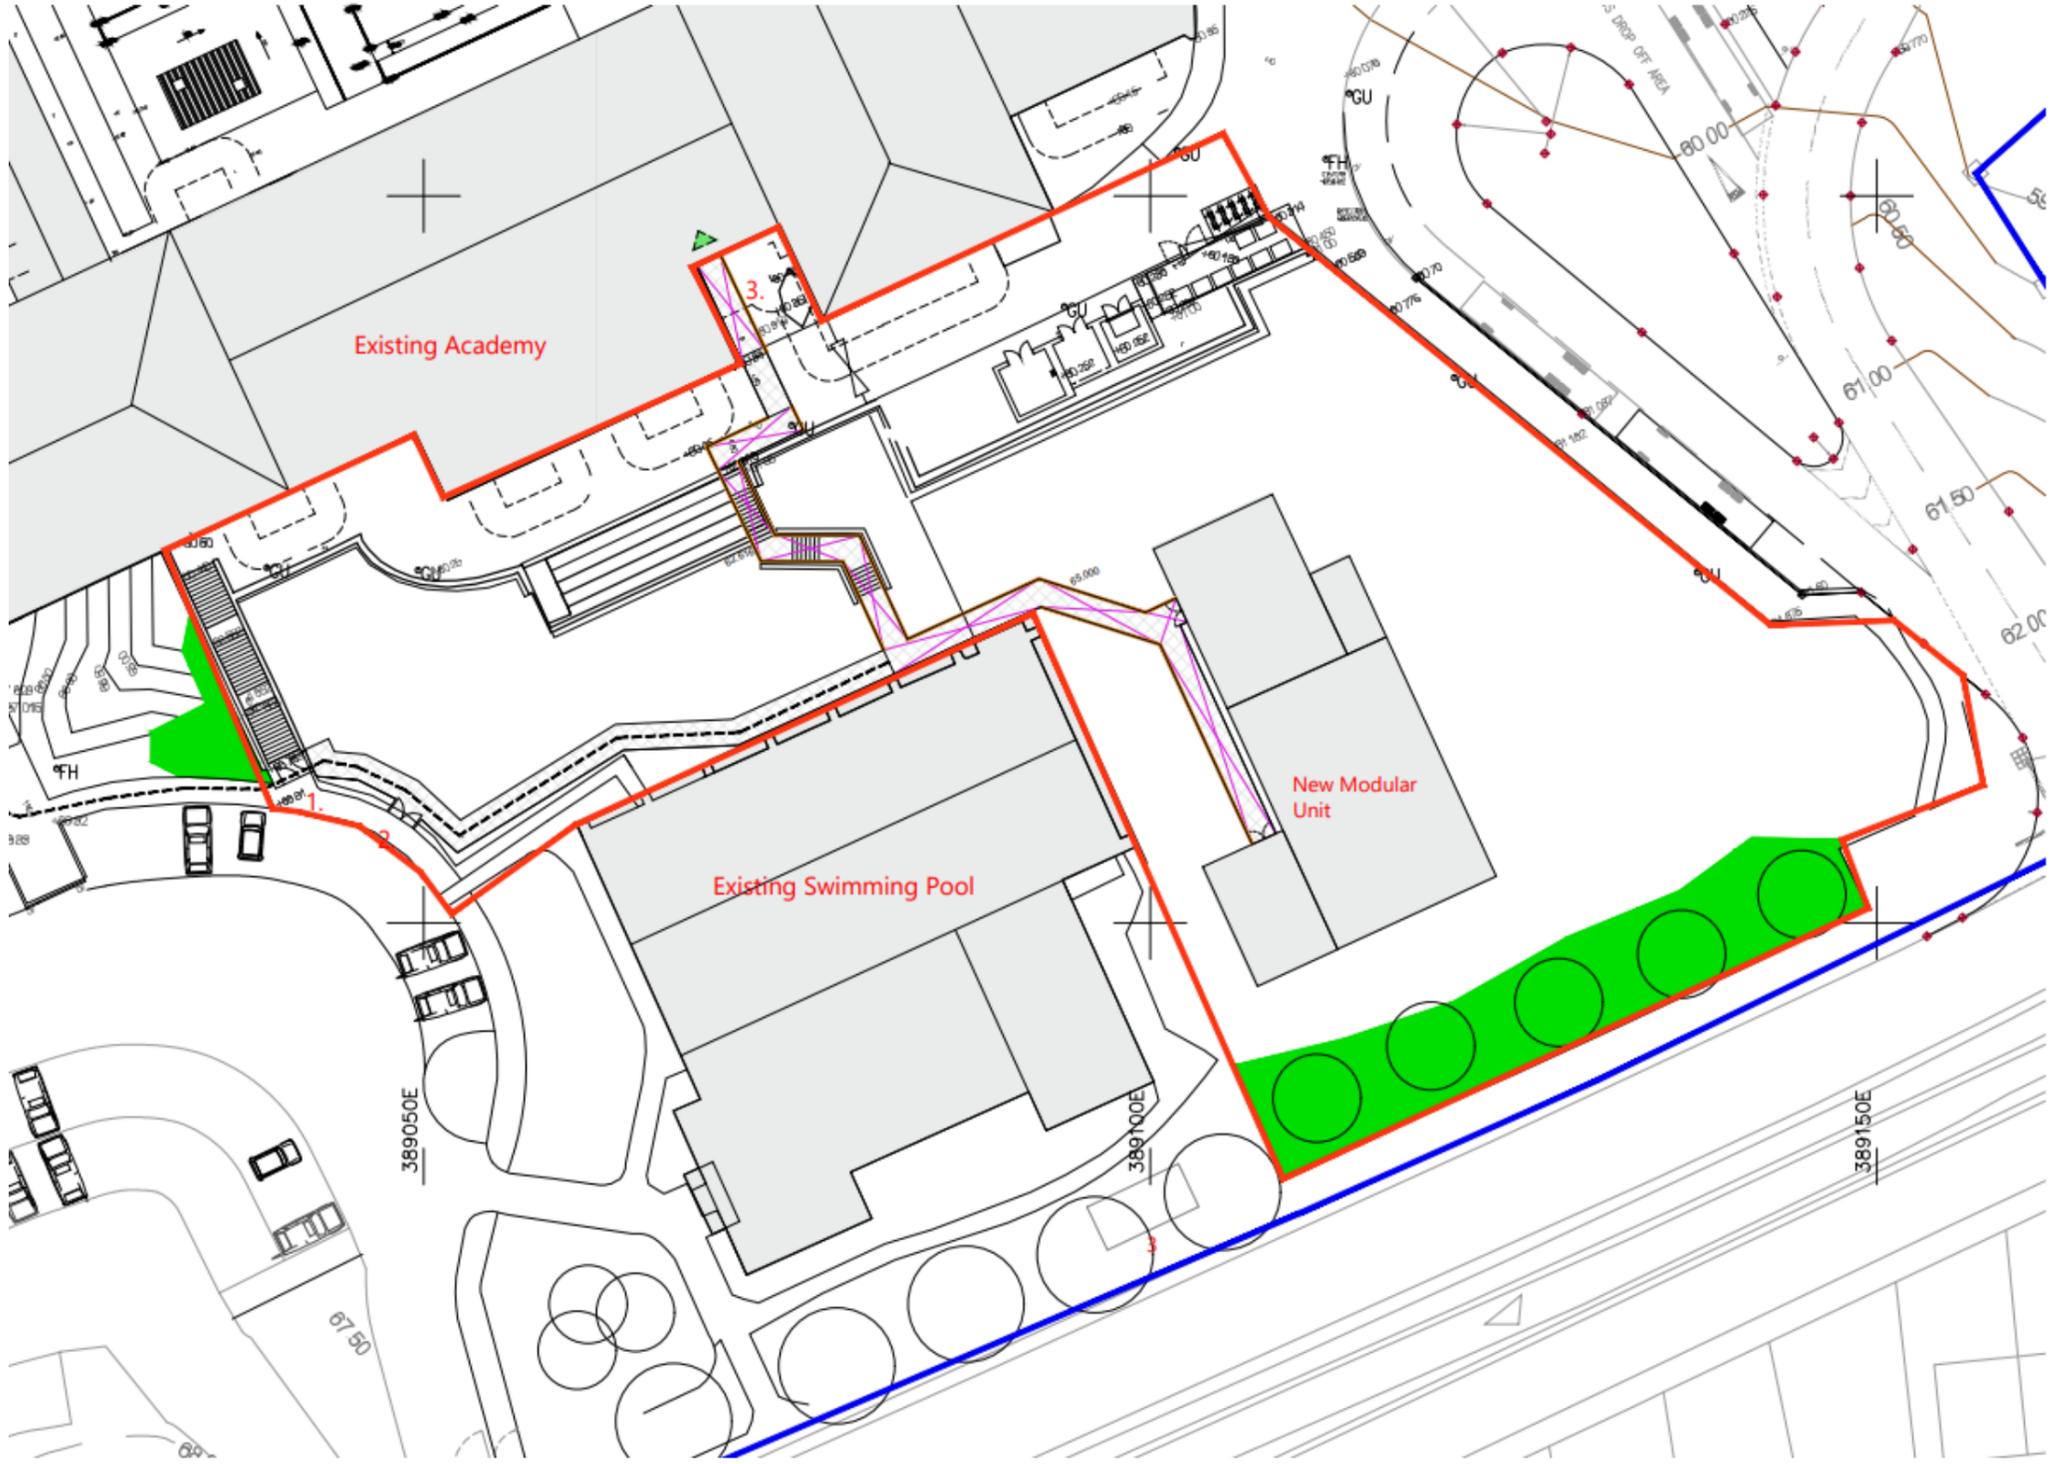


Elevations

DO NOT SCALE – IF IN DOUBT ASK


Side Elevation @ 1:20

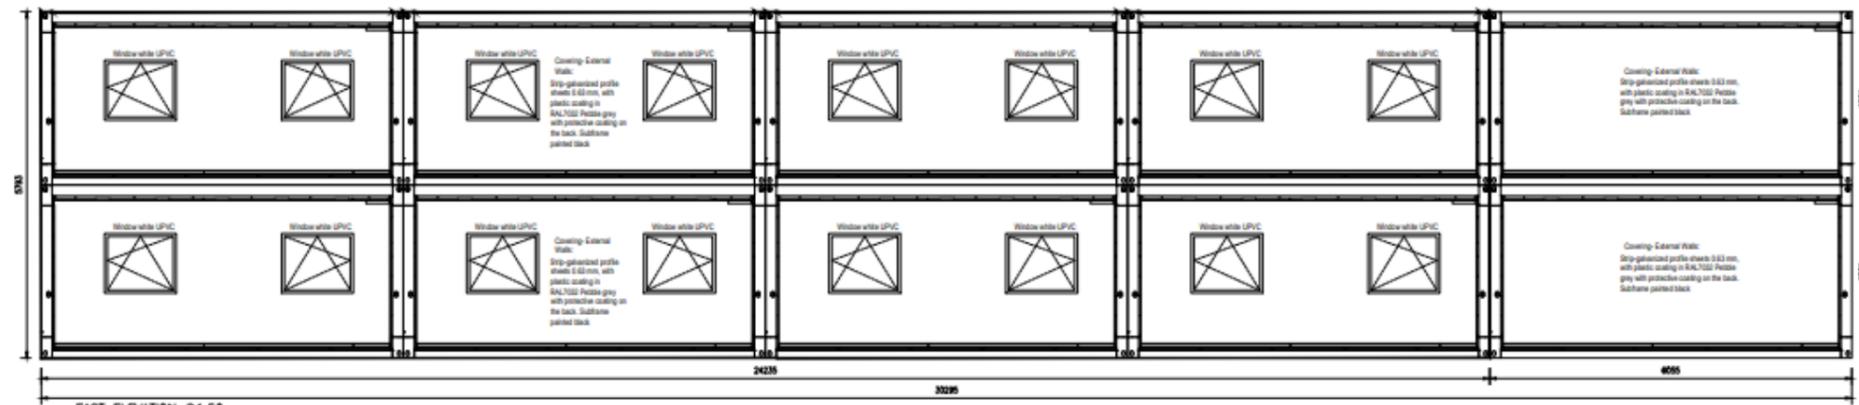


EAST ELEVATION @ 1:50

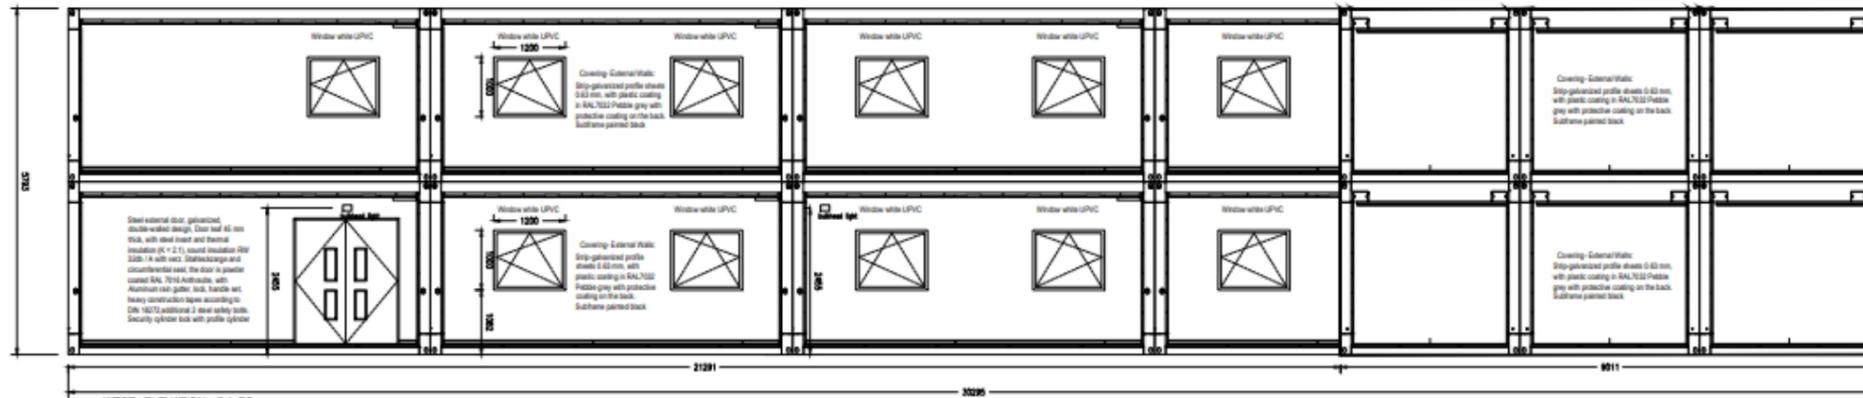

WEST ELEVATION @ 1:50




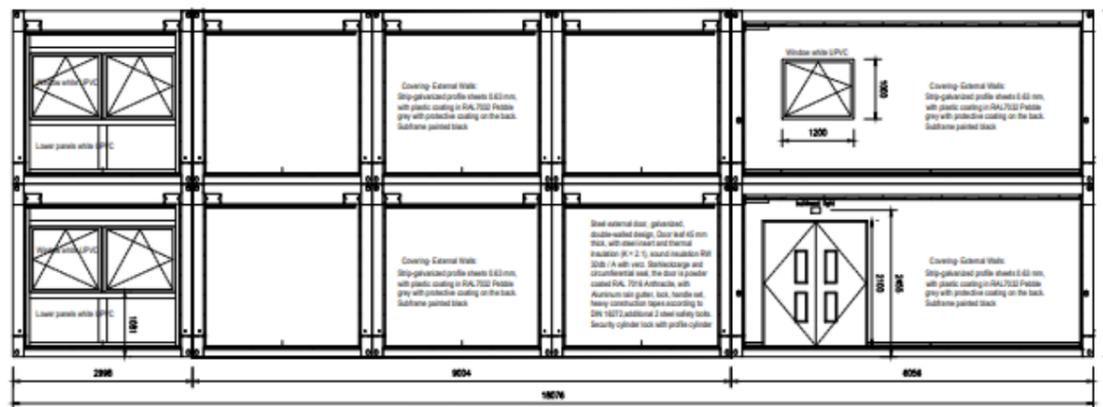


NORTH ELEVATION @ 1:50

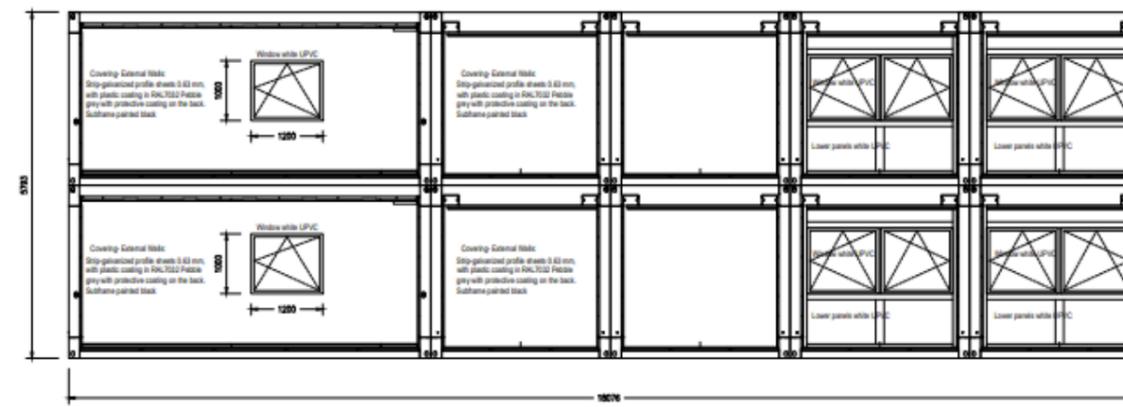


SOUTH ELEVATION @ 1:50

Covered Walkway Elevations

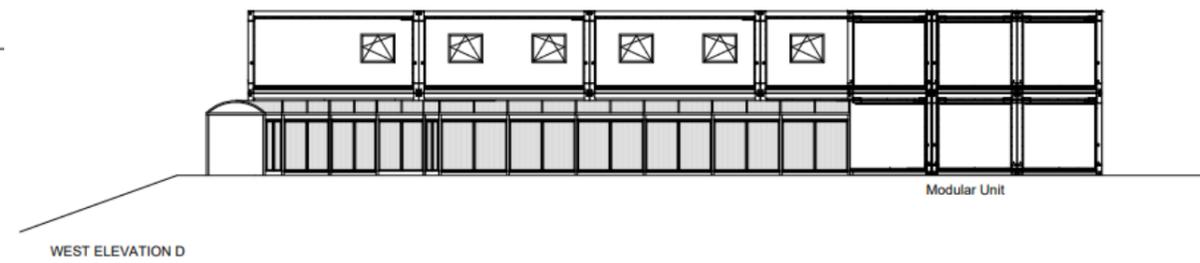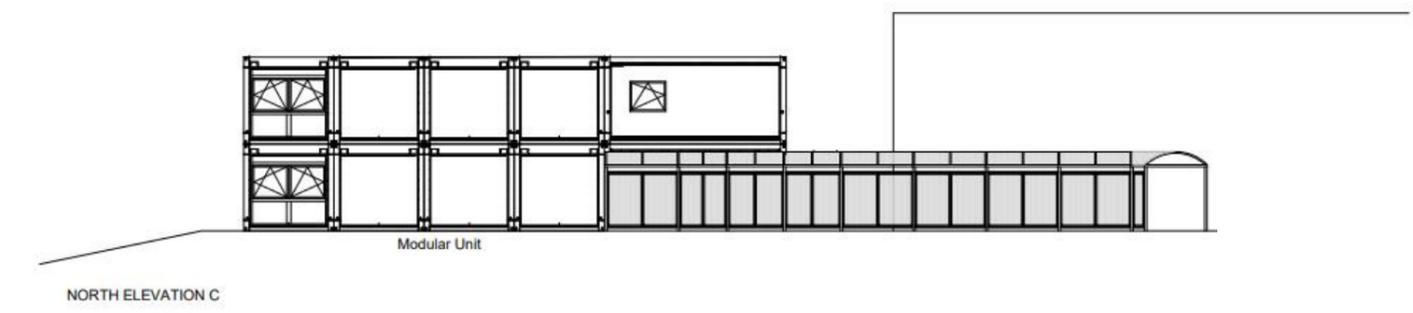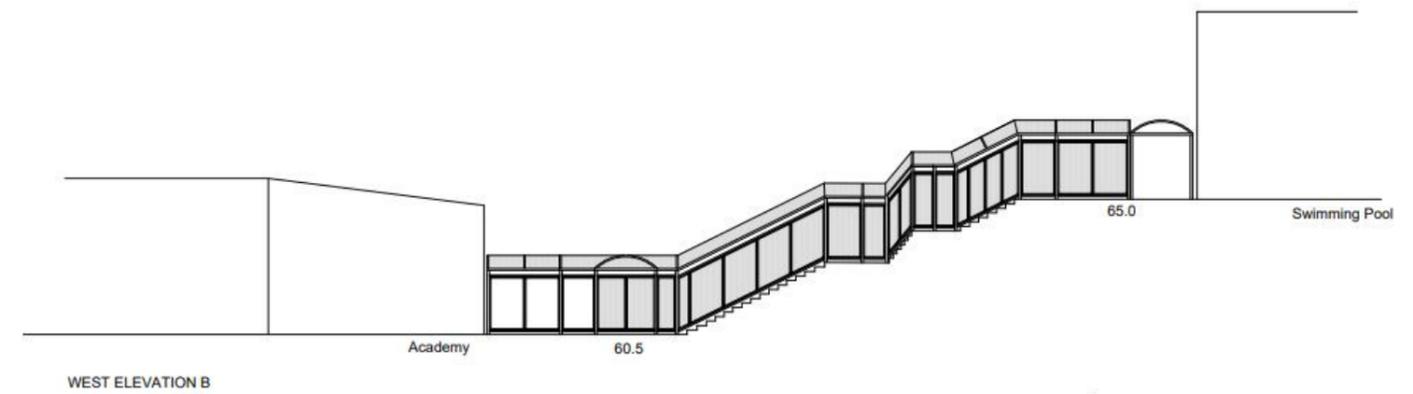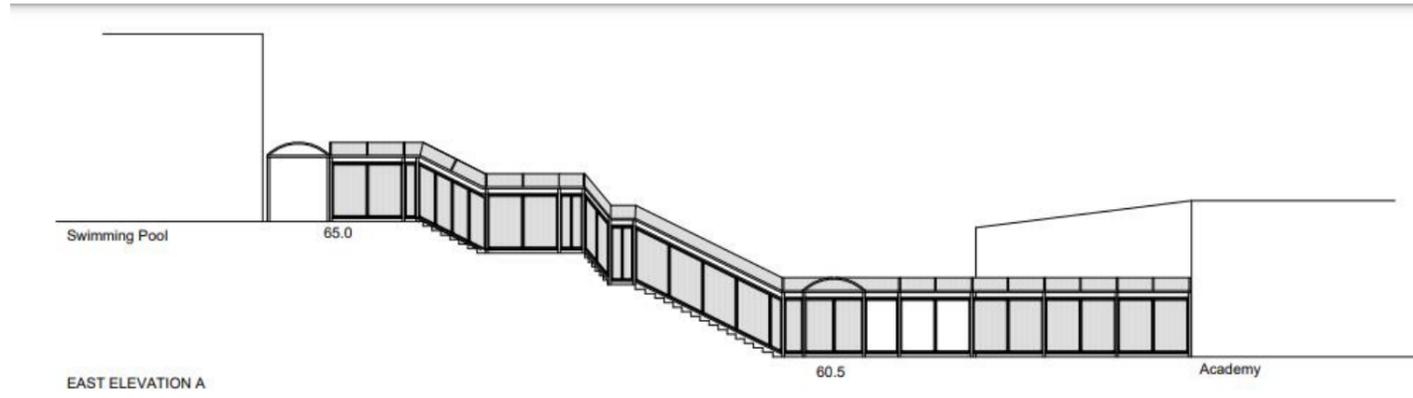

Ground Floor Plan

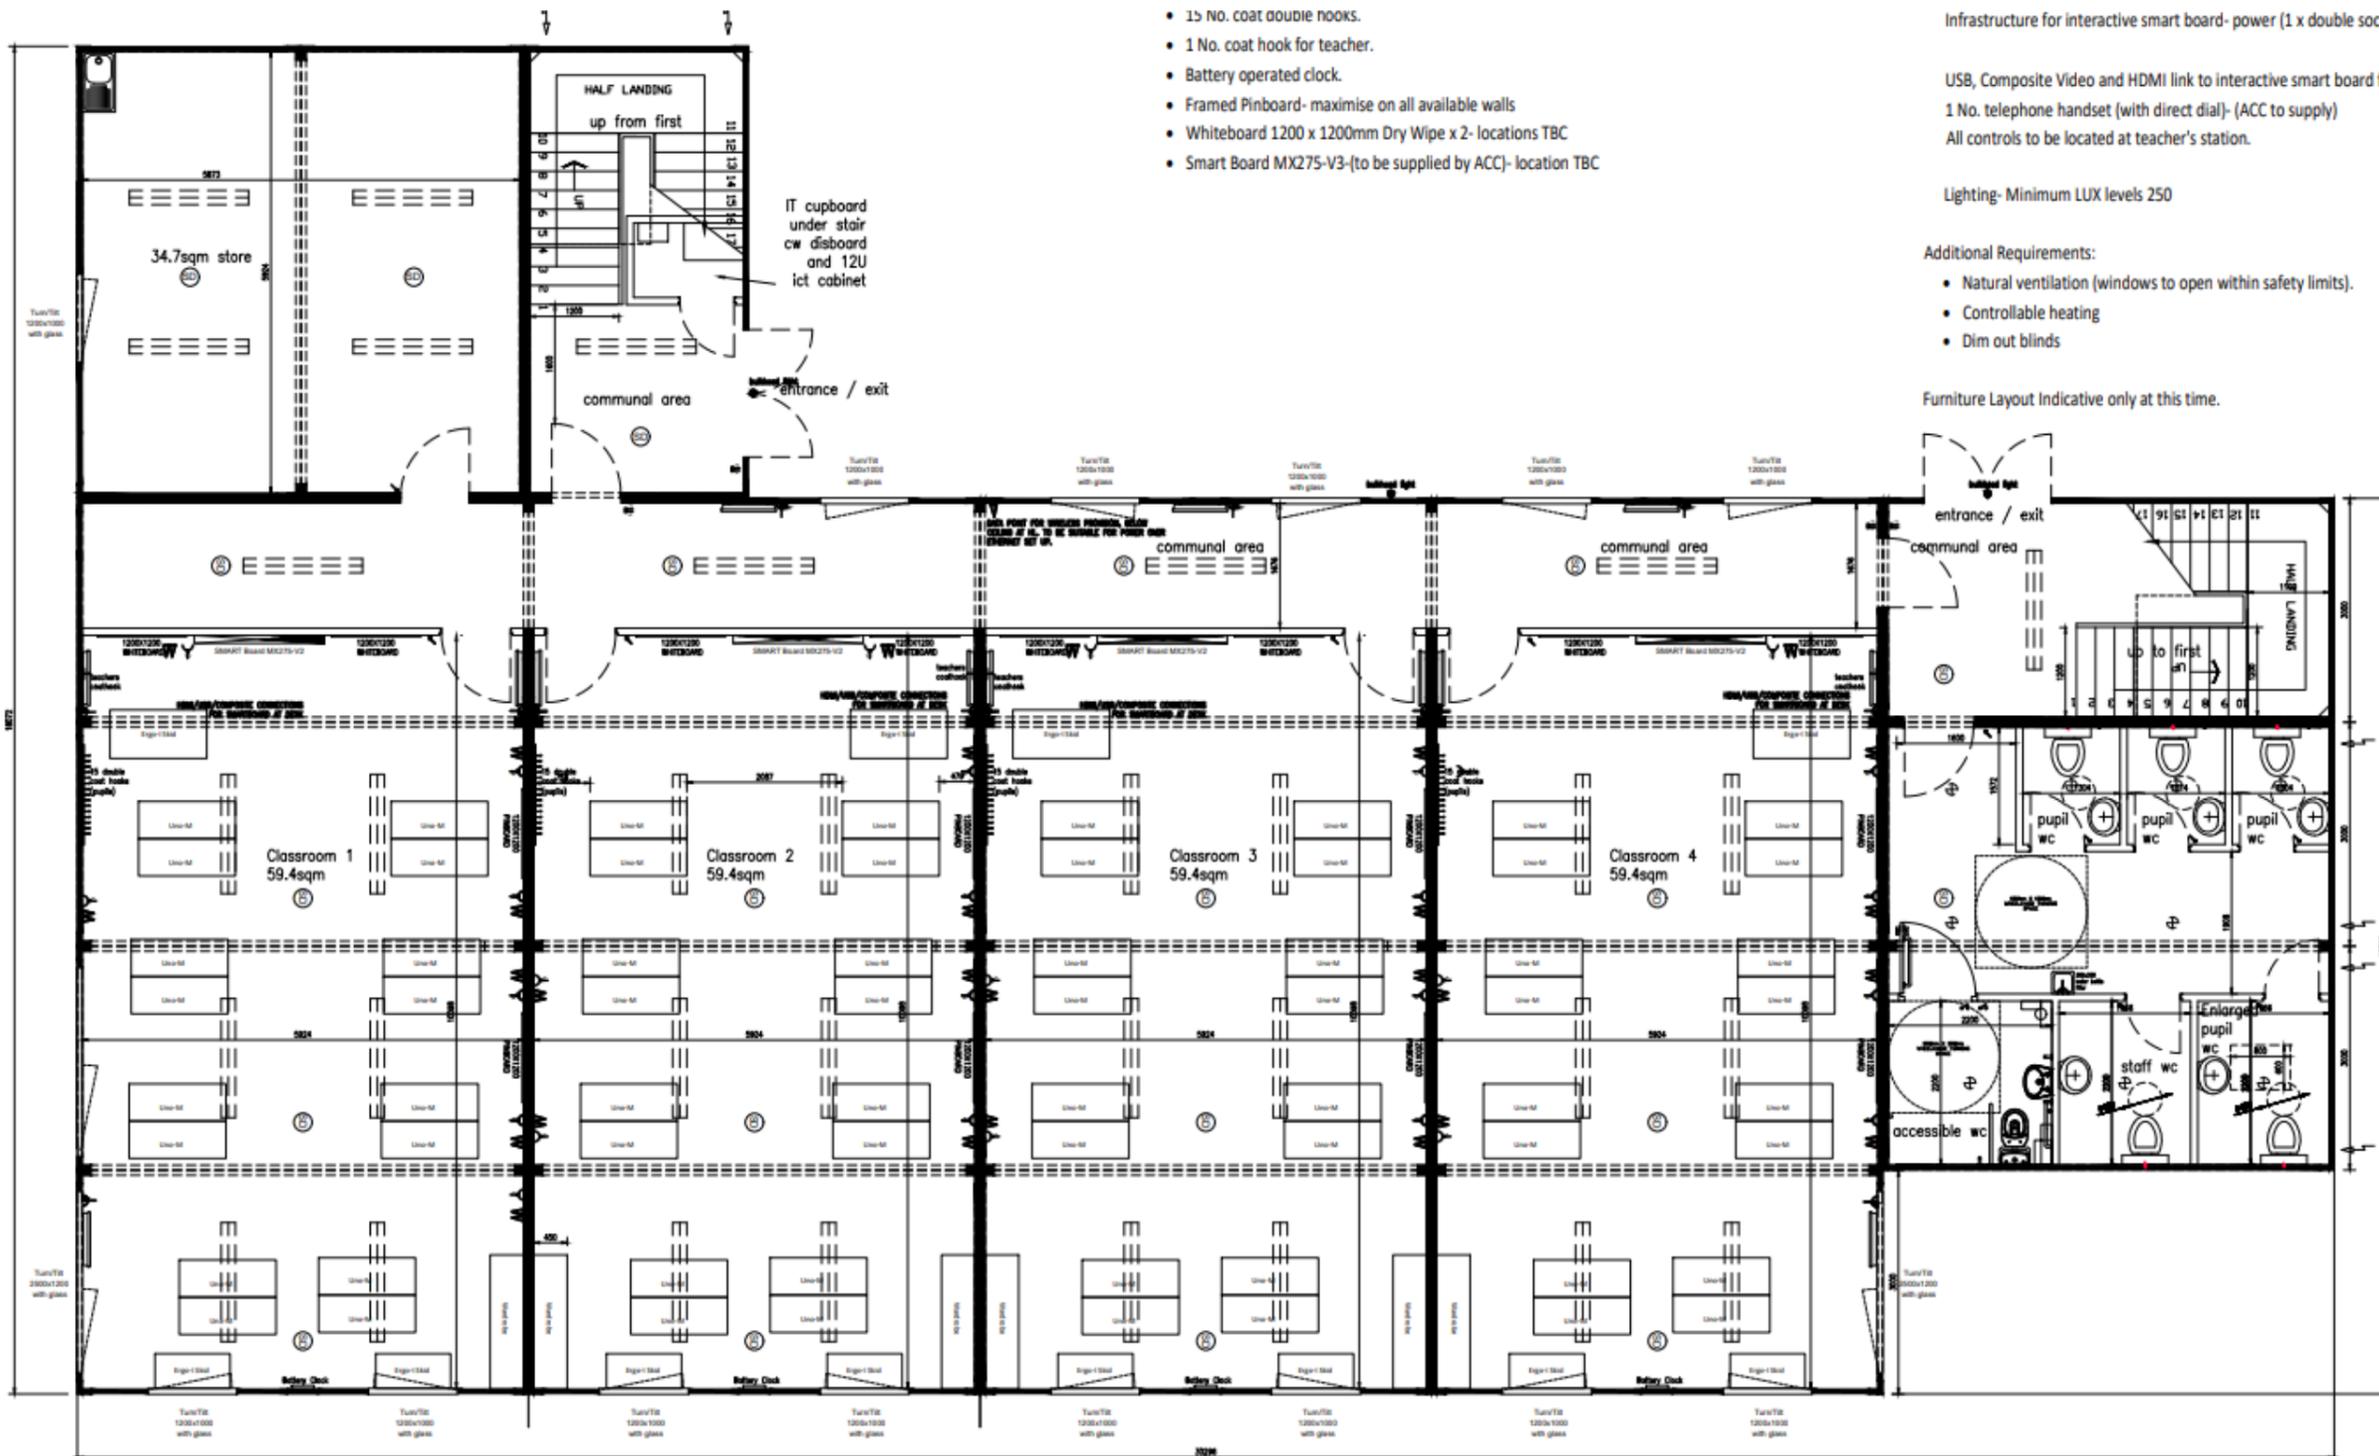

- 15 No. coat double hooks.
- 1 No. coat hook for teacher.
- Battery operated clock.
- Framed Pinboard- maximise on all available walls
- Whiteboard 1200 x 1200mm Dry Wipe x 2- locations TBC
- Smart Board MX275-V3-(to be supplied by ACC)- location TBC

Infrastructure for interactive smart board- power (1 x double socket) + da

USB, Composite Video and HDMI link to interactive smart board from tear
 1 No. telephone handset (with direct dial)- (ACC to supply)
 All controls to be located at teacher's station.

Lighting- Minimum LUX levels 250

Additional Requirements:

- Natural ventilation (windows to open within safety limits).
- Controllable heating
- Dim out blinds

Furniture Layout Indicative only at this time.

GROUND FLOOR PLAN @1:40

First Floor Plan



- 15 No. coat double hooks.
- 1 No. coat hook for teacher.
- Battery operated clock.
- Framed Pinboard- maximise on all available walls
- Whiteboard 1200 x 1200mm Dry Wipe x 2- locations TBC
- Smart Board MX275-V3-(to be supplied by ACC)- location TBC

Infrastructure for interactive smart board- power (1 x double

USB, Composite Video and HDMI link to interactive smart board
 1 No. telephone handset (with direct dial)- (ACC to supply)
 All controls to be located at teacher's station.

Lighting- Minimum LUX levels 250


Additional Requirements:

- Natural ventilation (windows to open within safety limits).
- Controllable heating
- Dim out blinds

Furniture Layout Indicative only at this time.

FIRST FLOOR PLAN @1:40

Tree Retention and Removal Plan

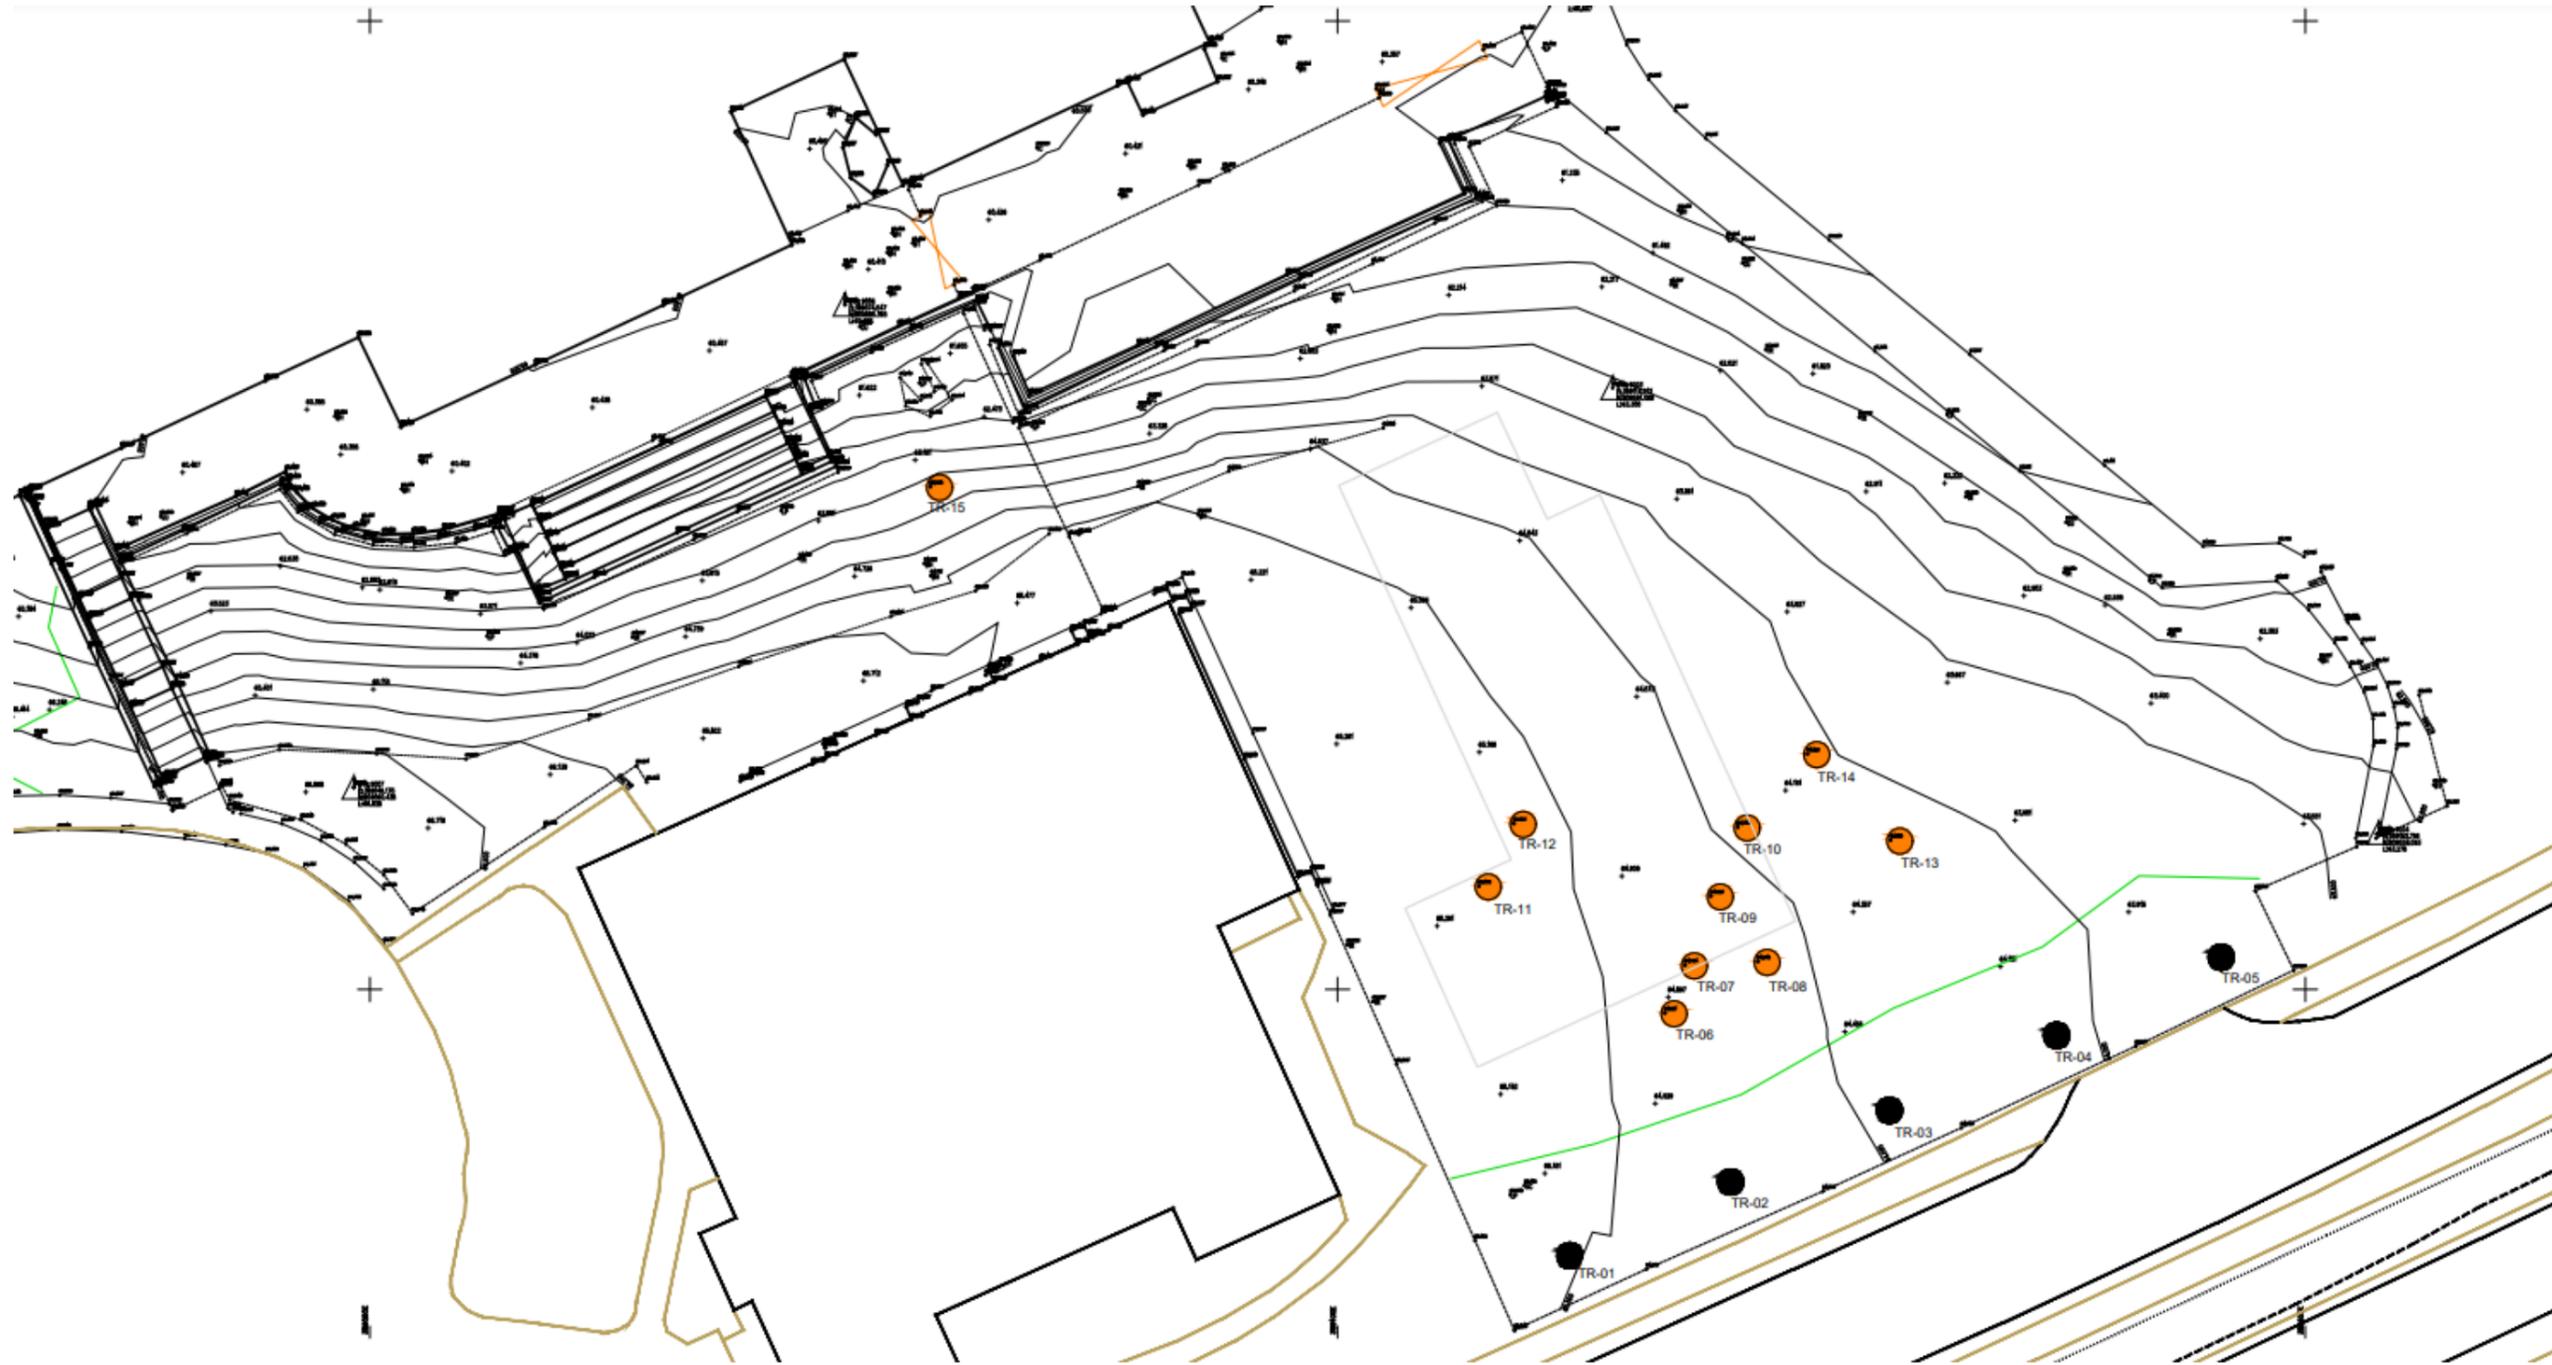

Proposed Drainage Layout



