




# Planning Development Management Committee

**Change of use from class 4 (business) to class 10 (non-residential institutions)**


West Lodge, Greenwell Road, Aberdeen, AB12 3AX

220969/DPP

# Location Plan

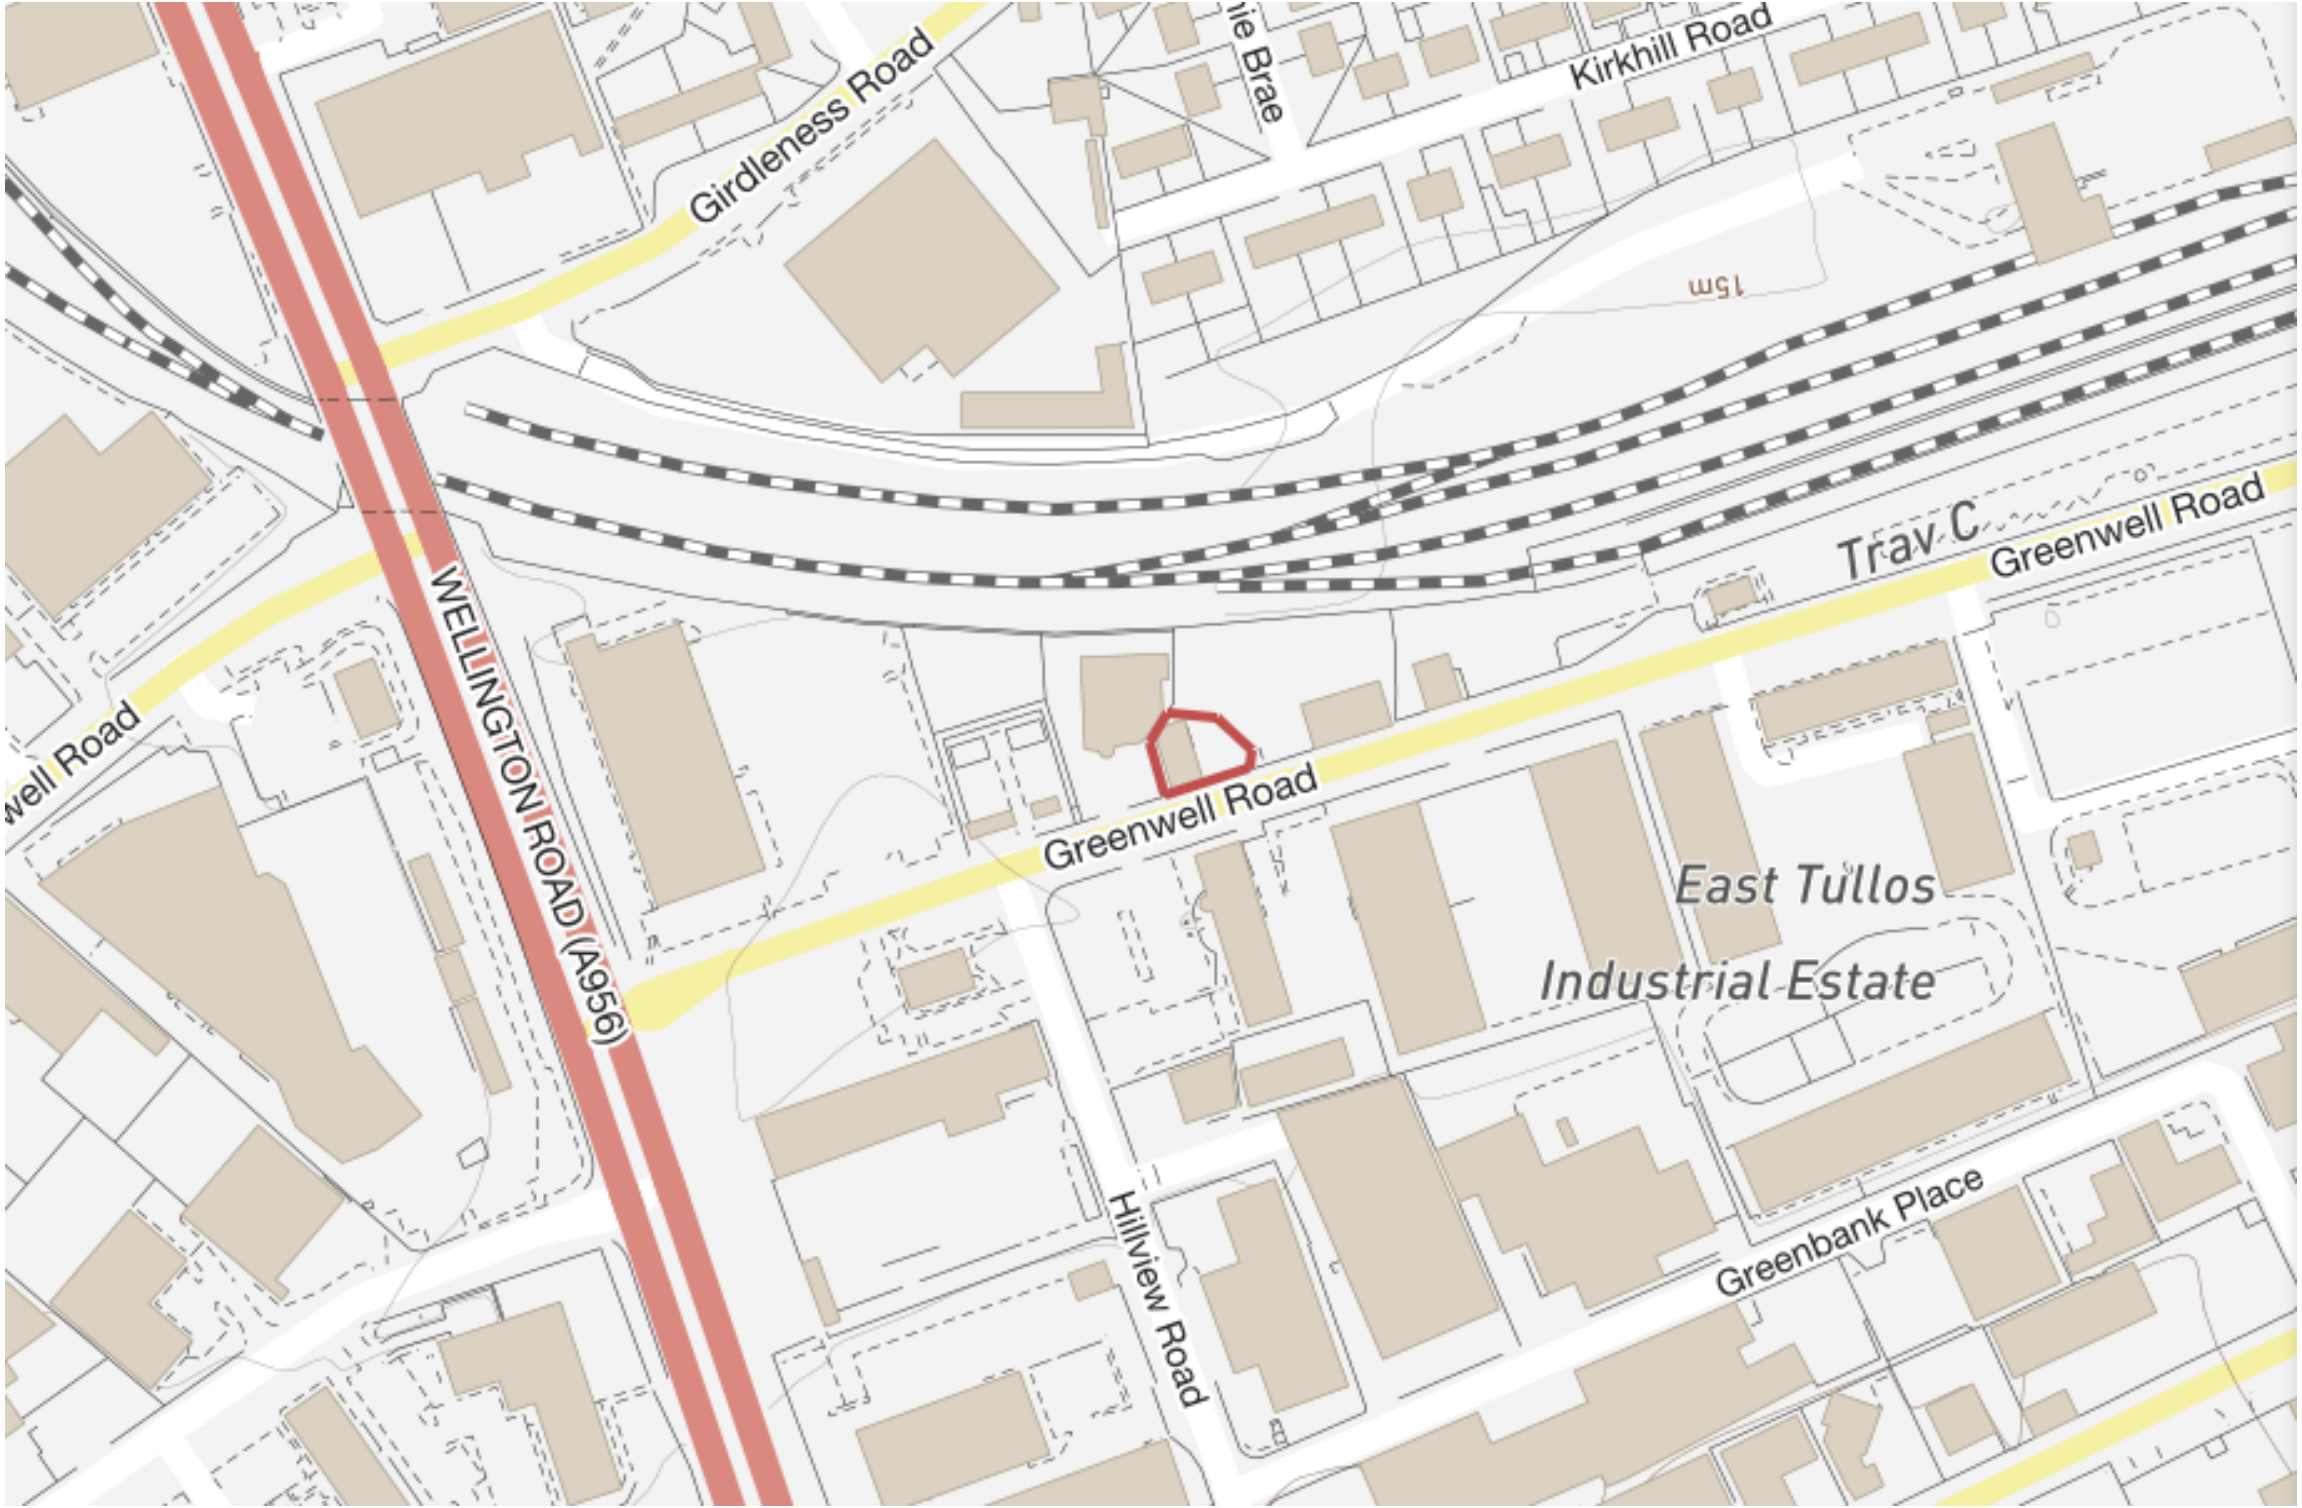


# Site Overview

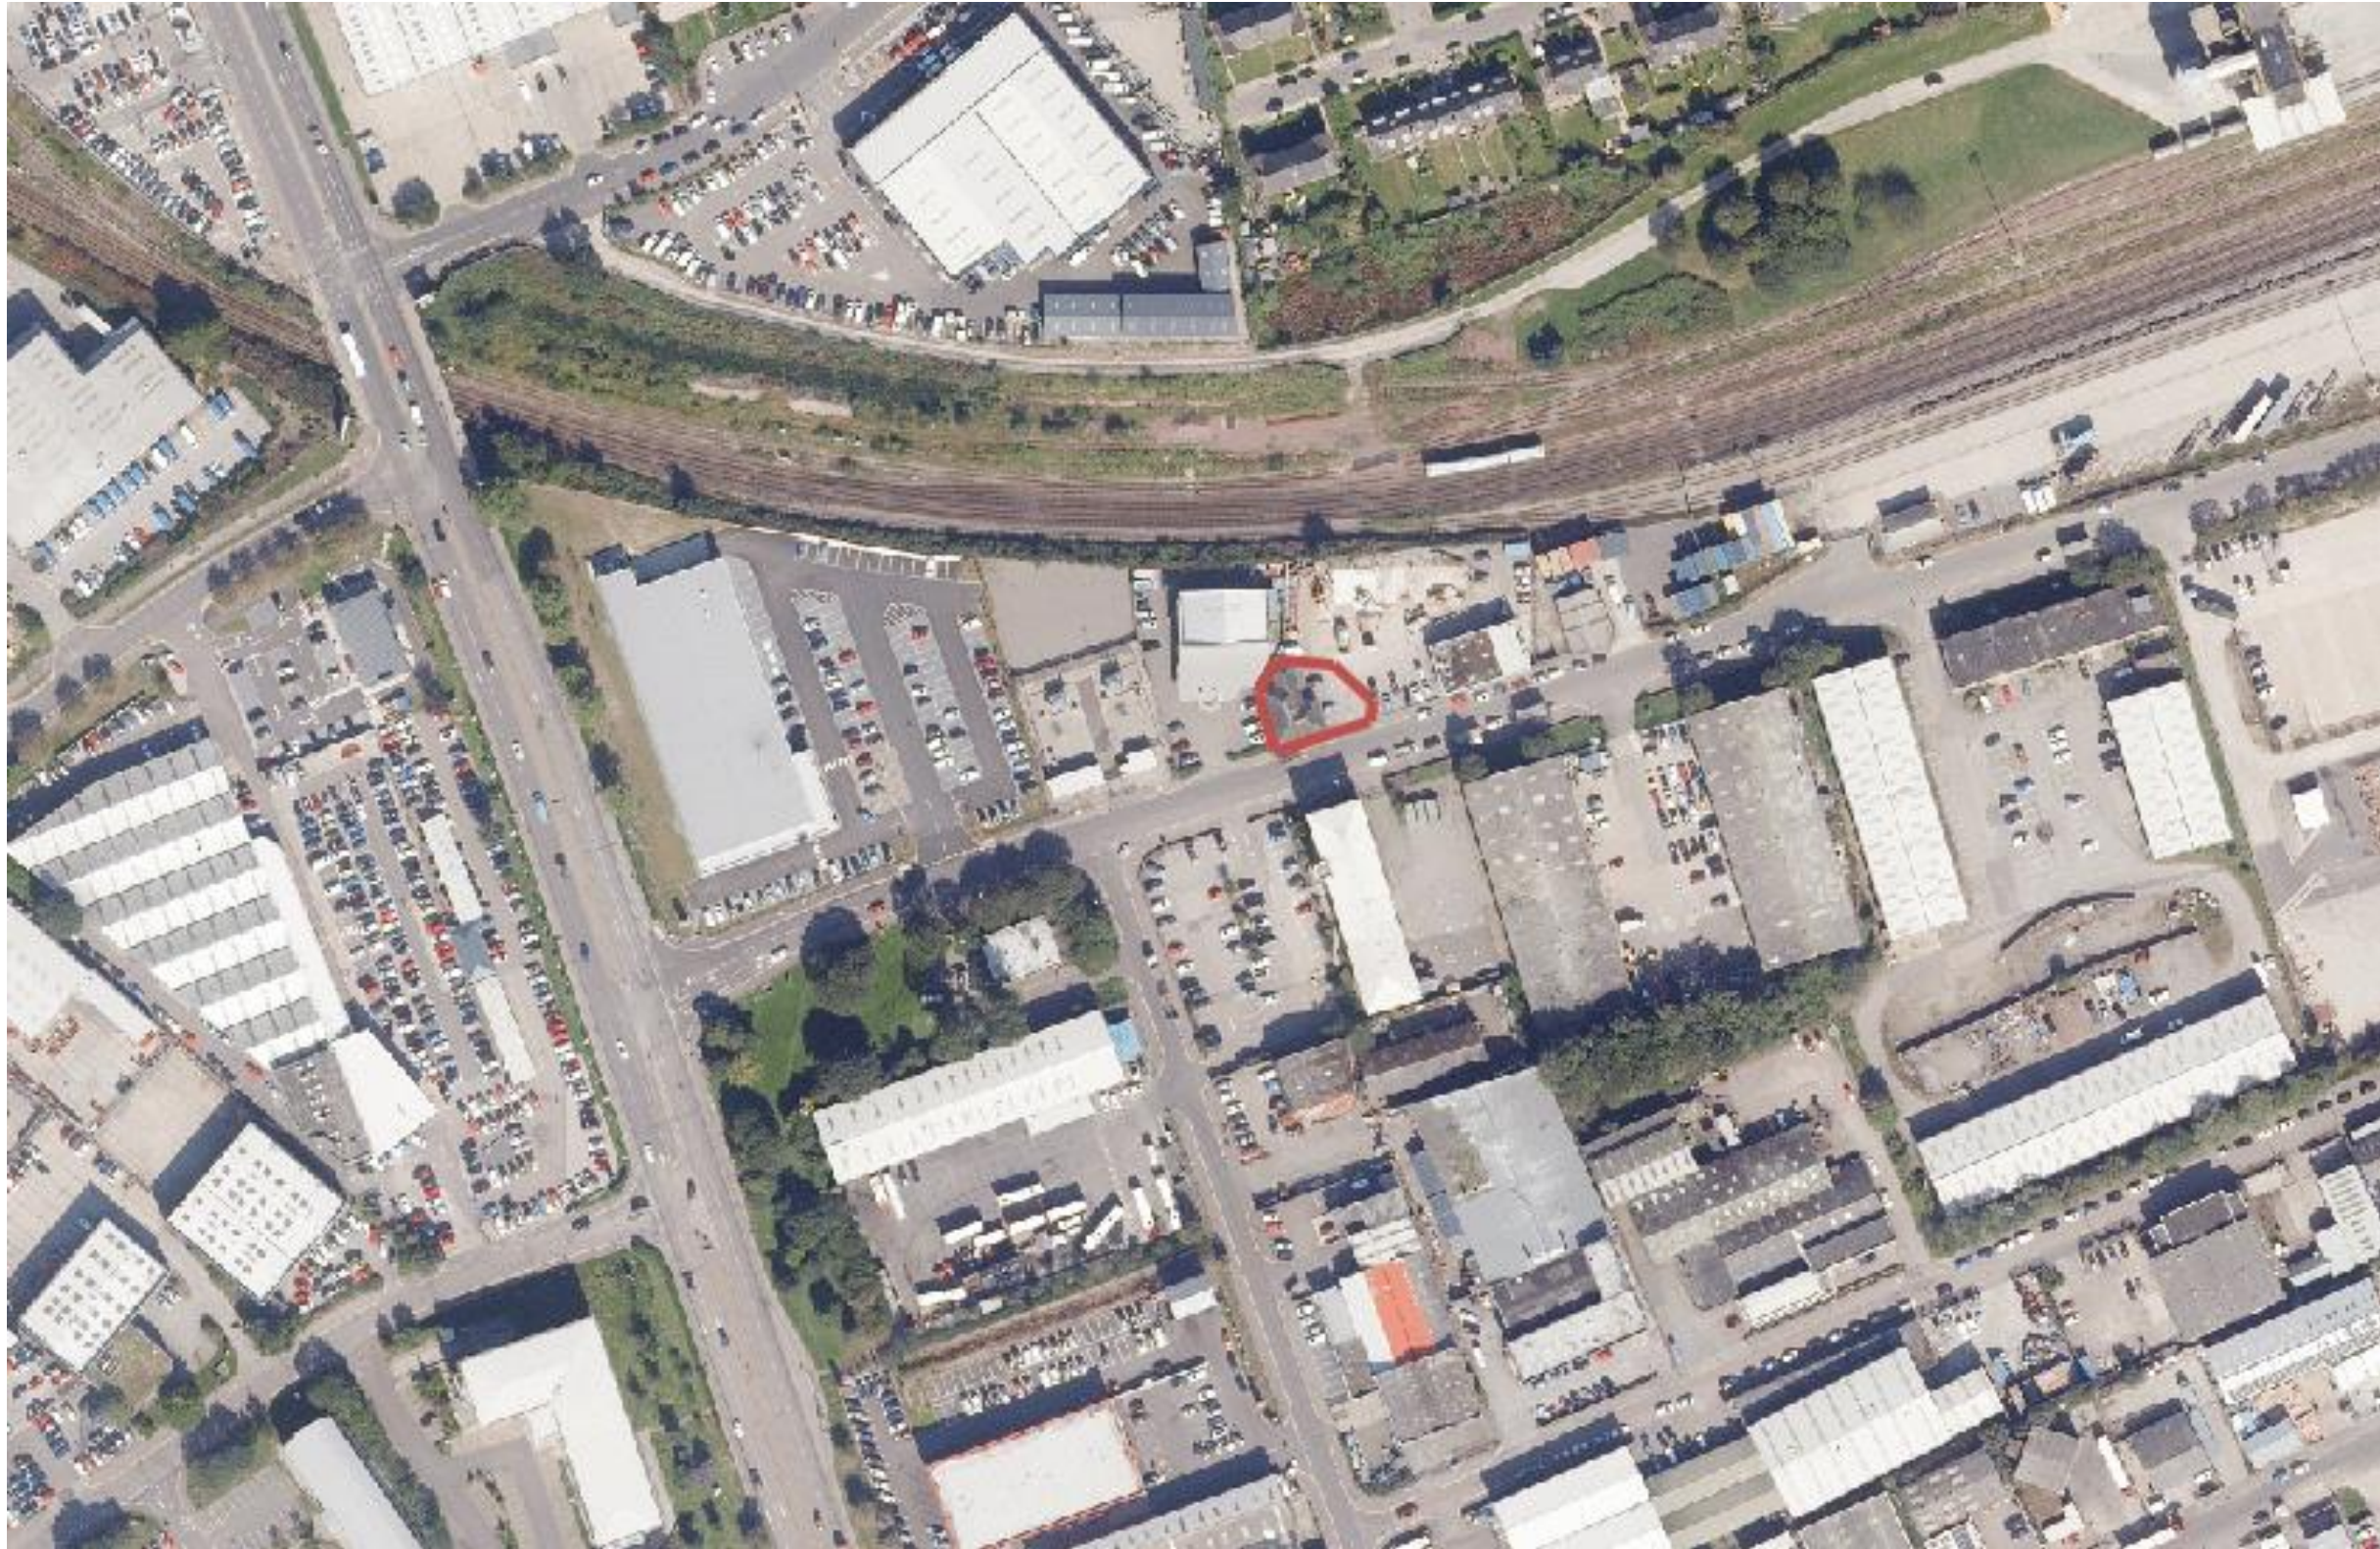


# Site Plan and Floor Plan (Proposed)

1 : 100

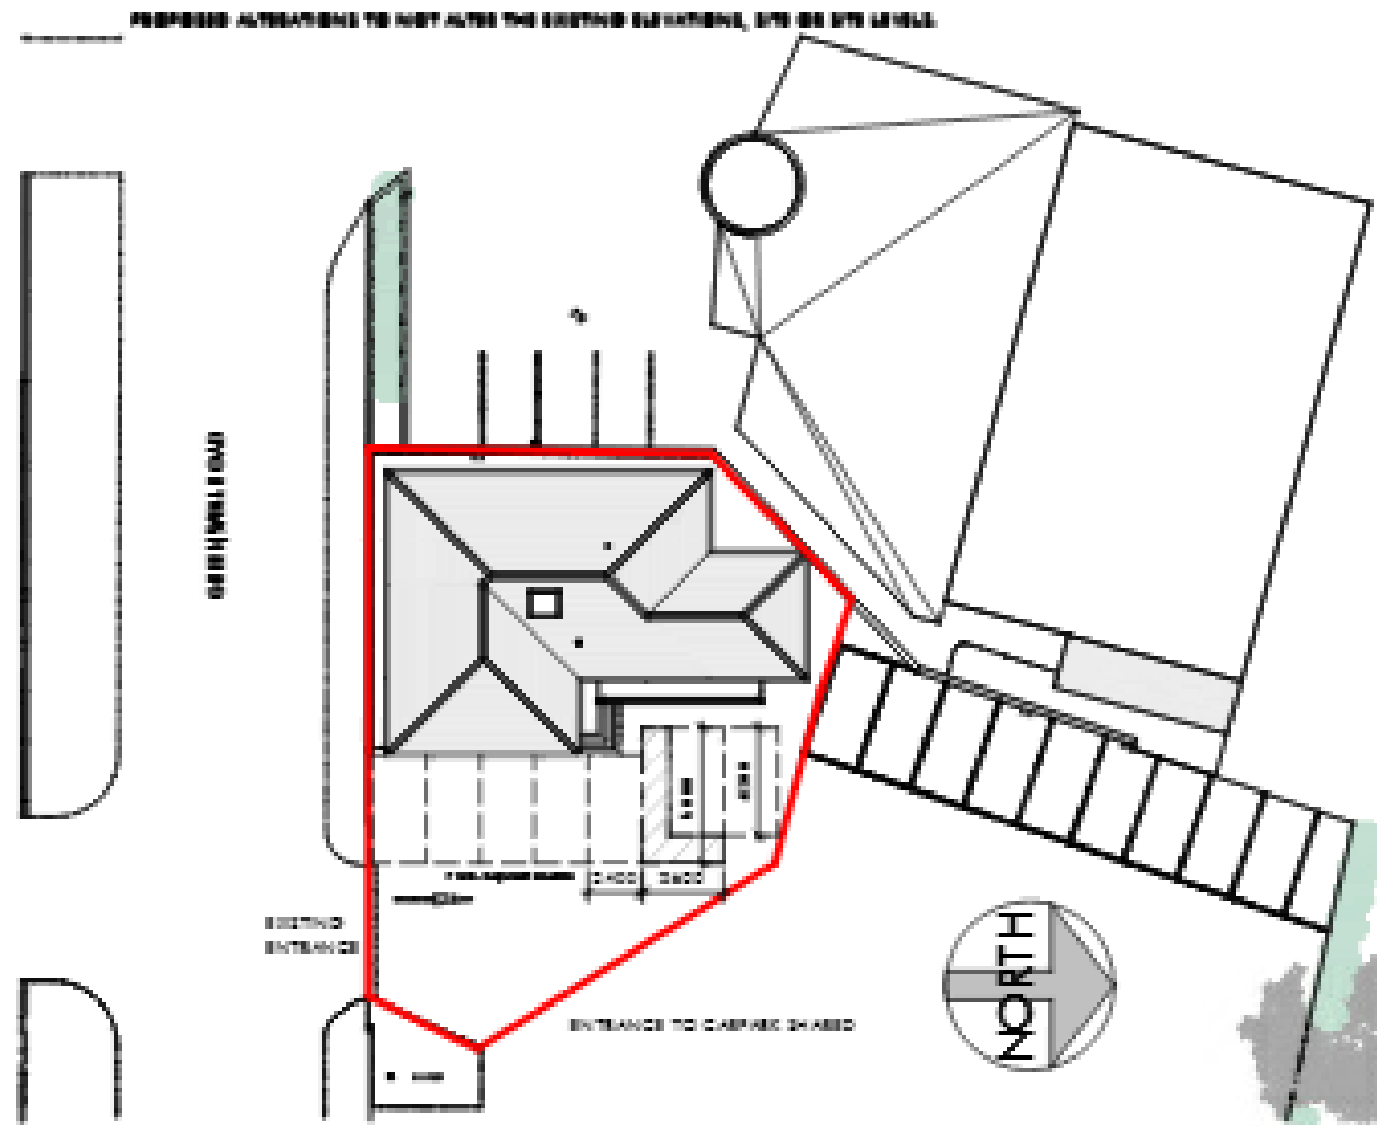

**PROPOSED / EXISTING SITE**

1 : 250

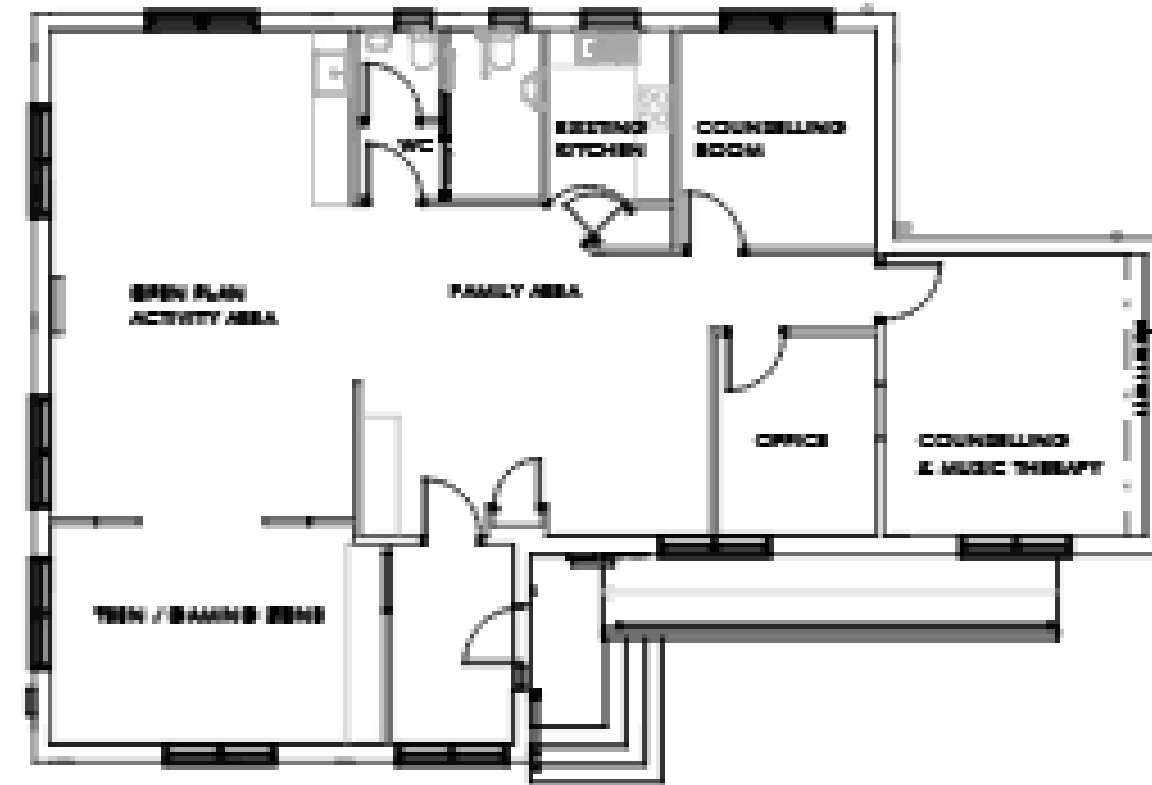

**GROUND - PROPOSED**

1 : 100

# Photo of Site (March 2022)



