




# Planning Development Management Committee

**Erection of garden room with wood burning  
stove flue to front**


**328 Stoneywood Road**

Detailed Planning Permission  
220880/DPP



# Location Plan

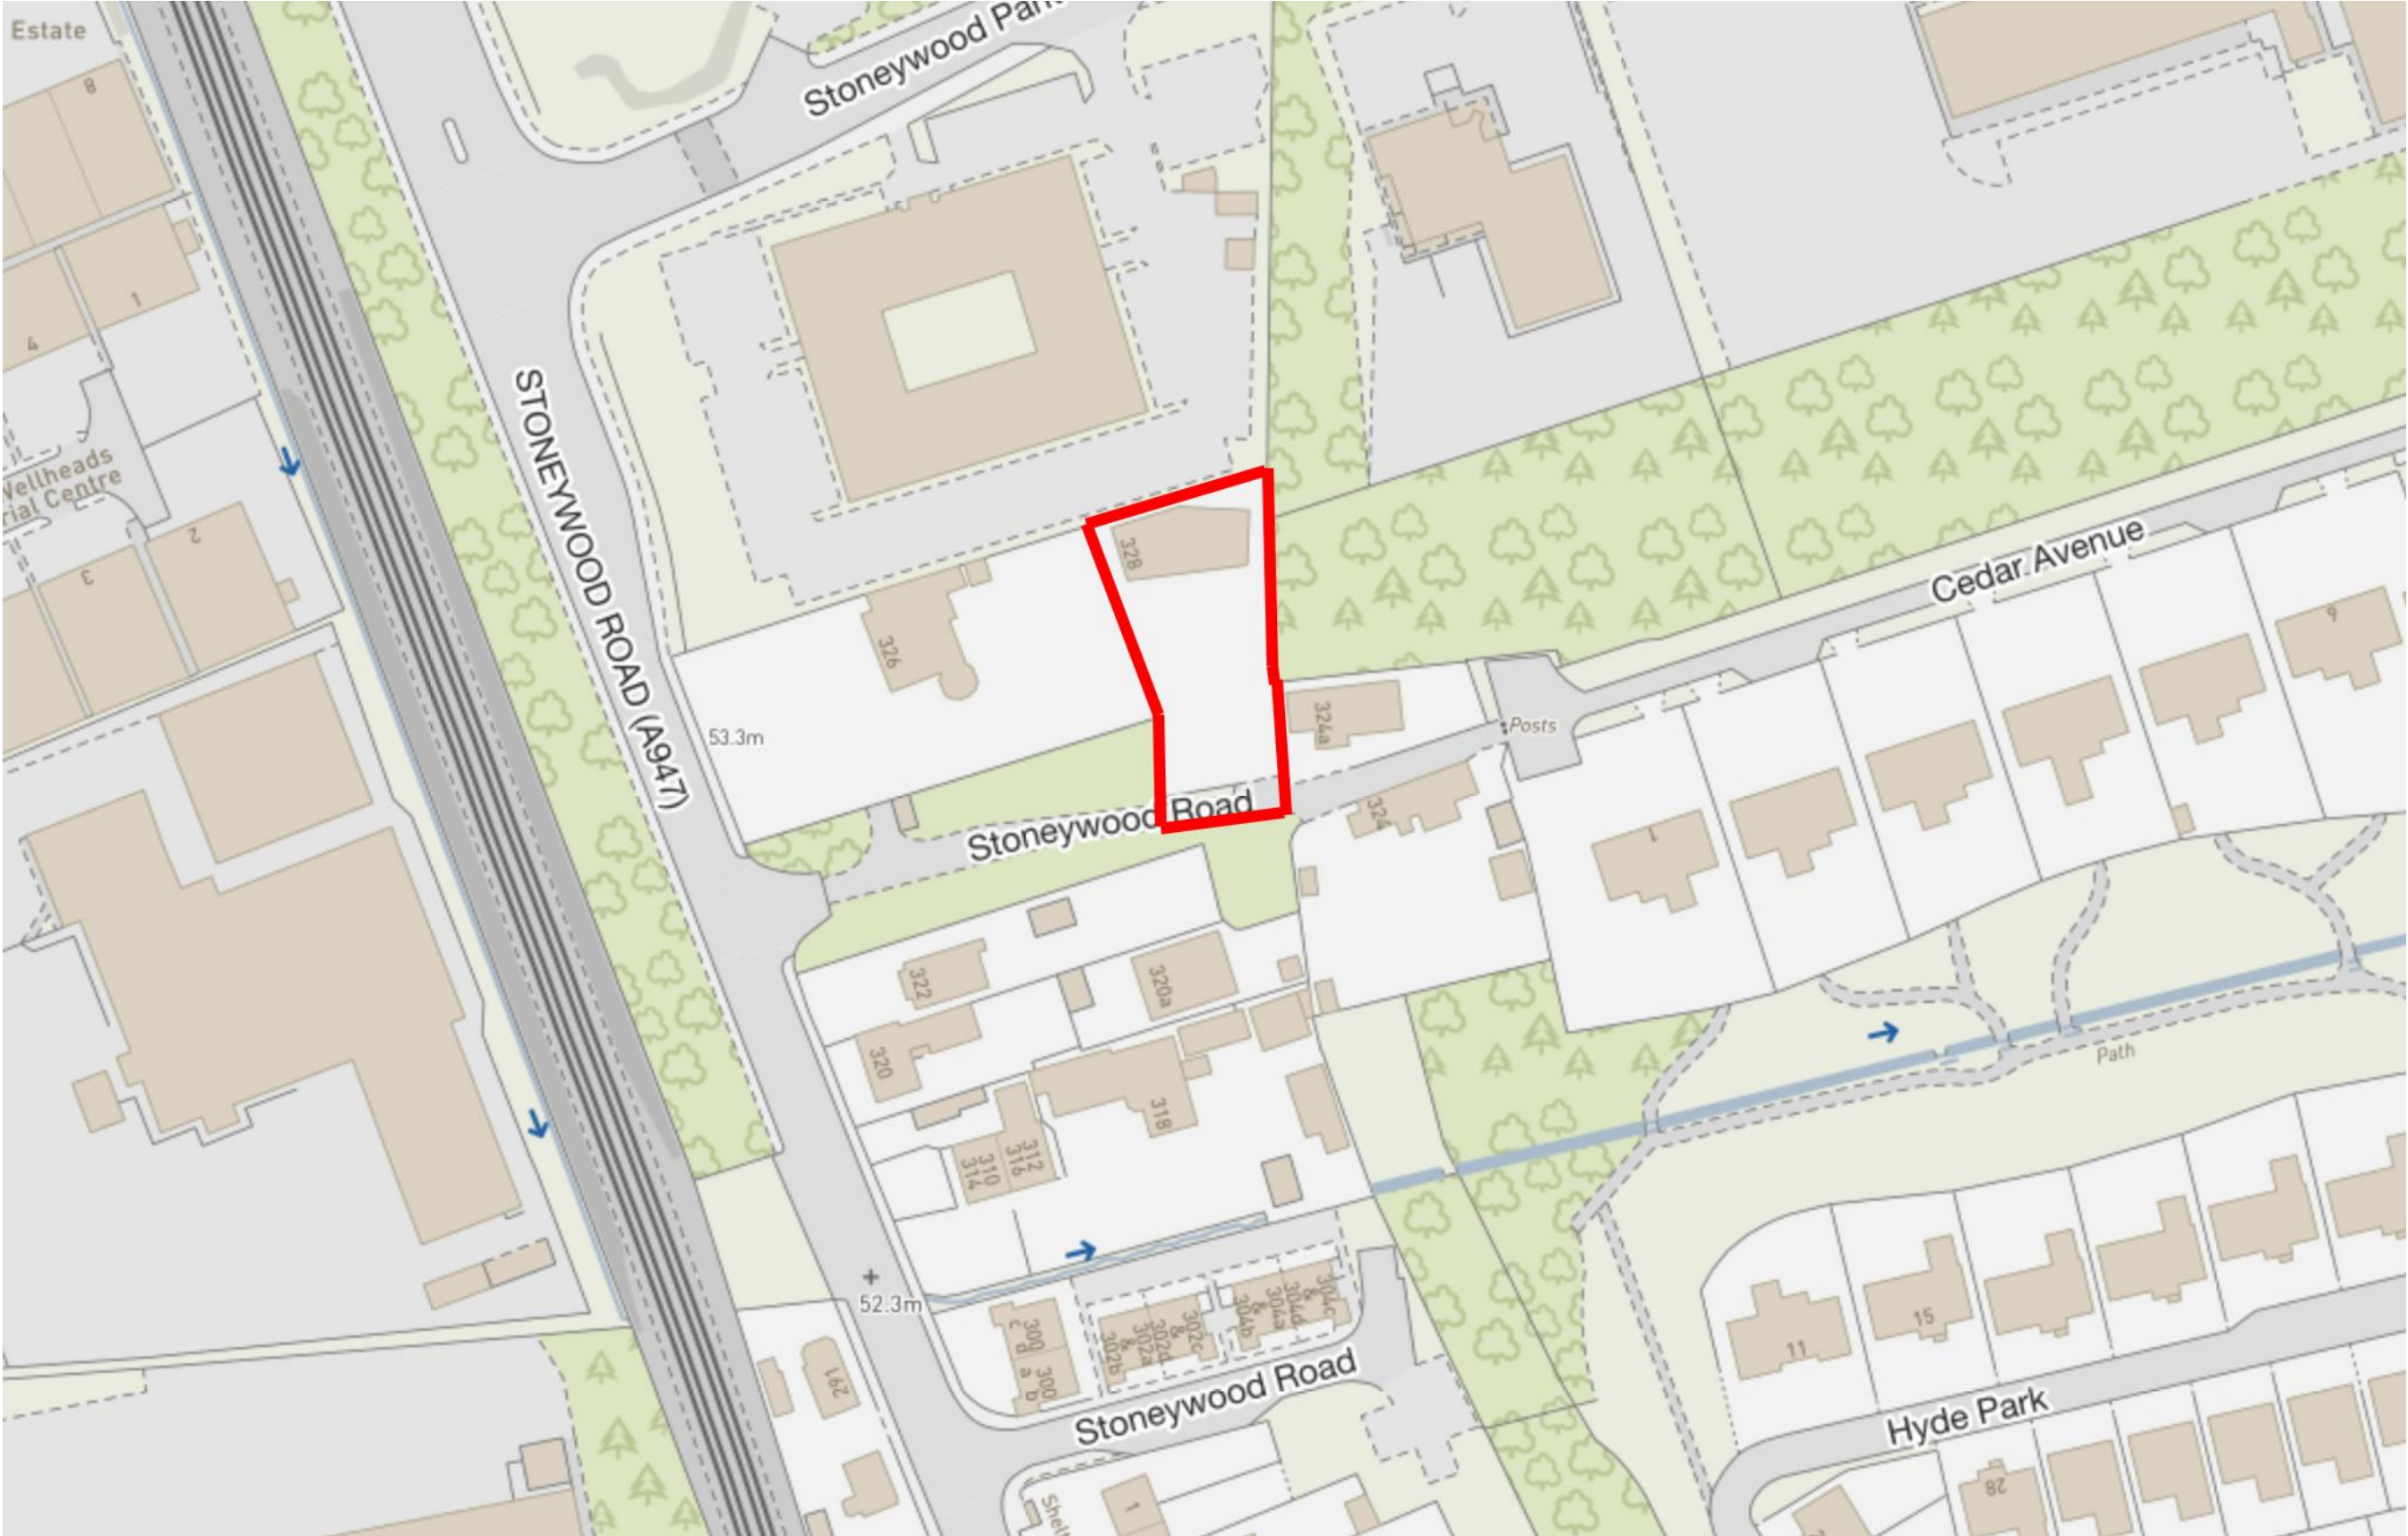

# Aerial Photo

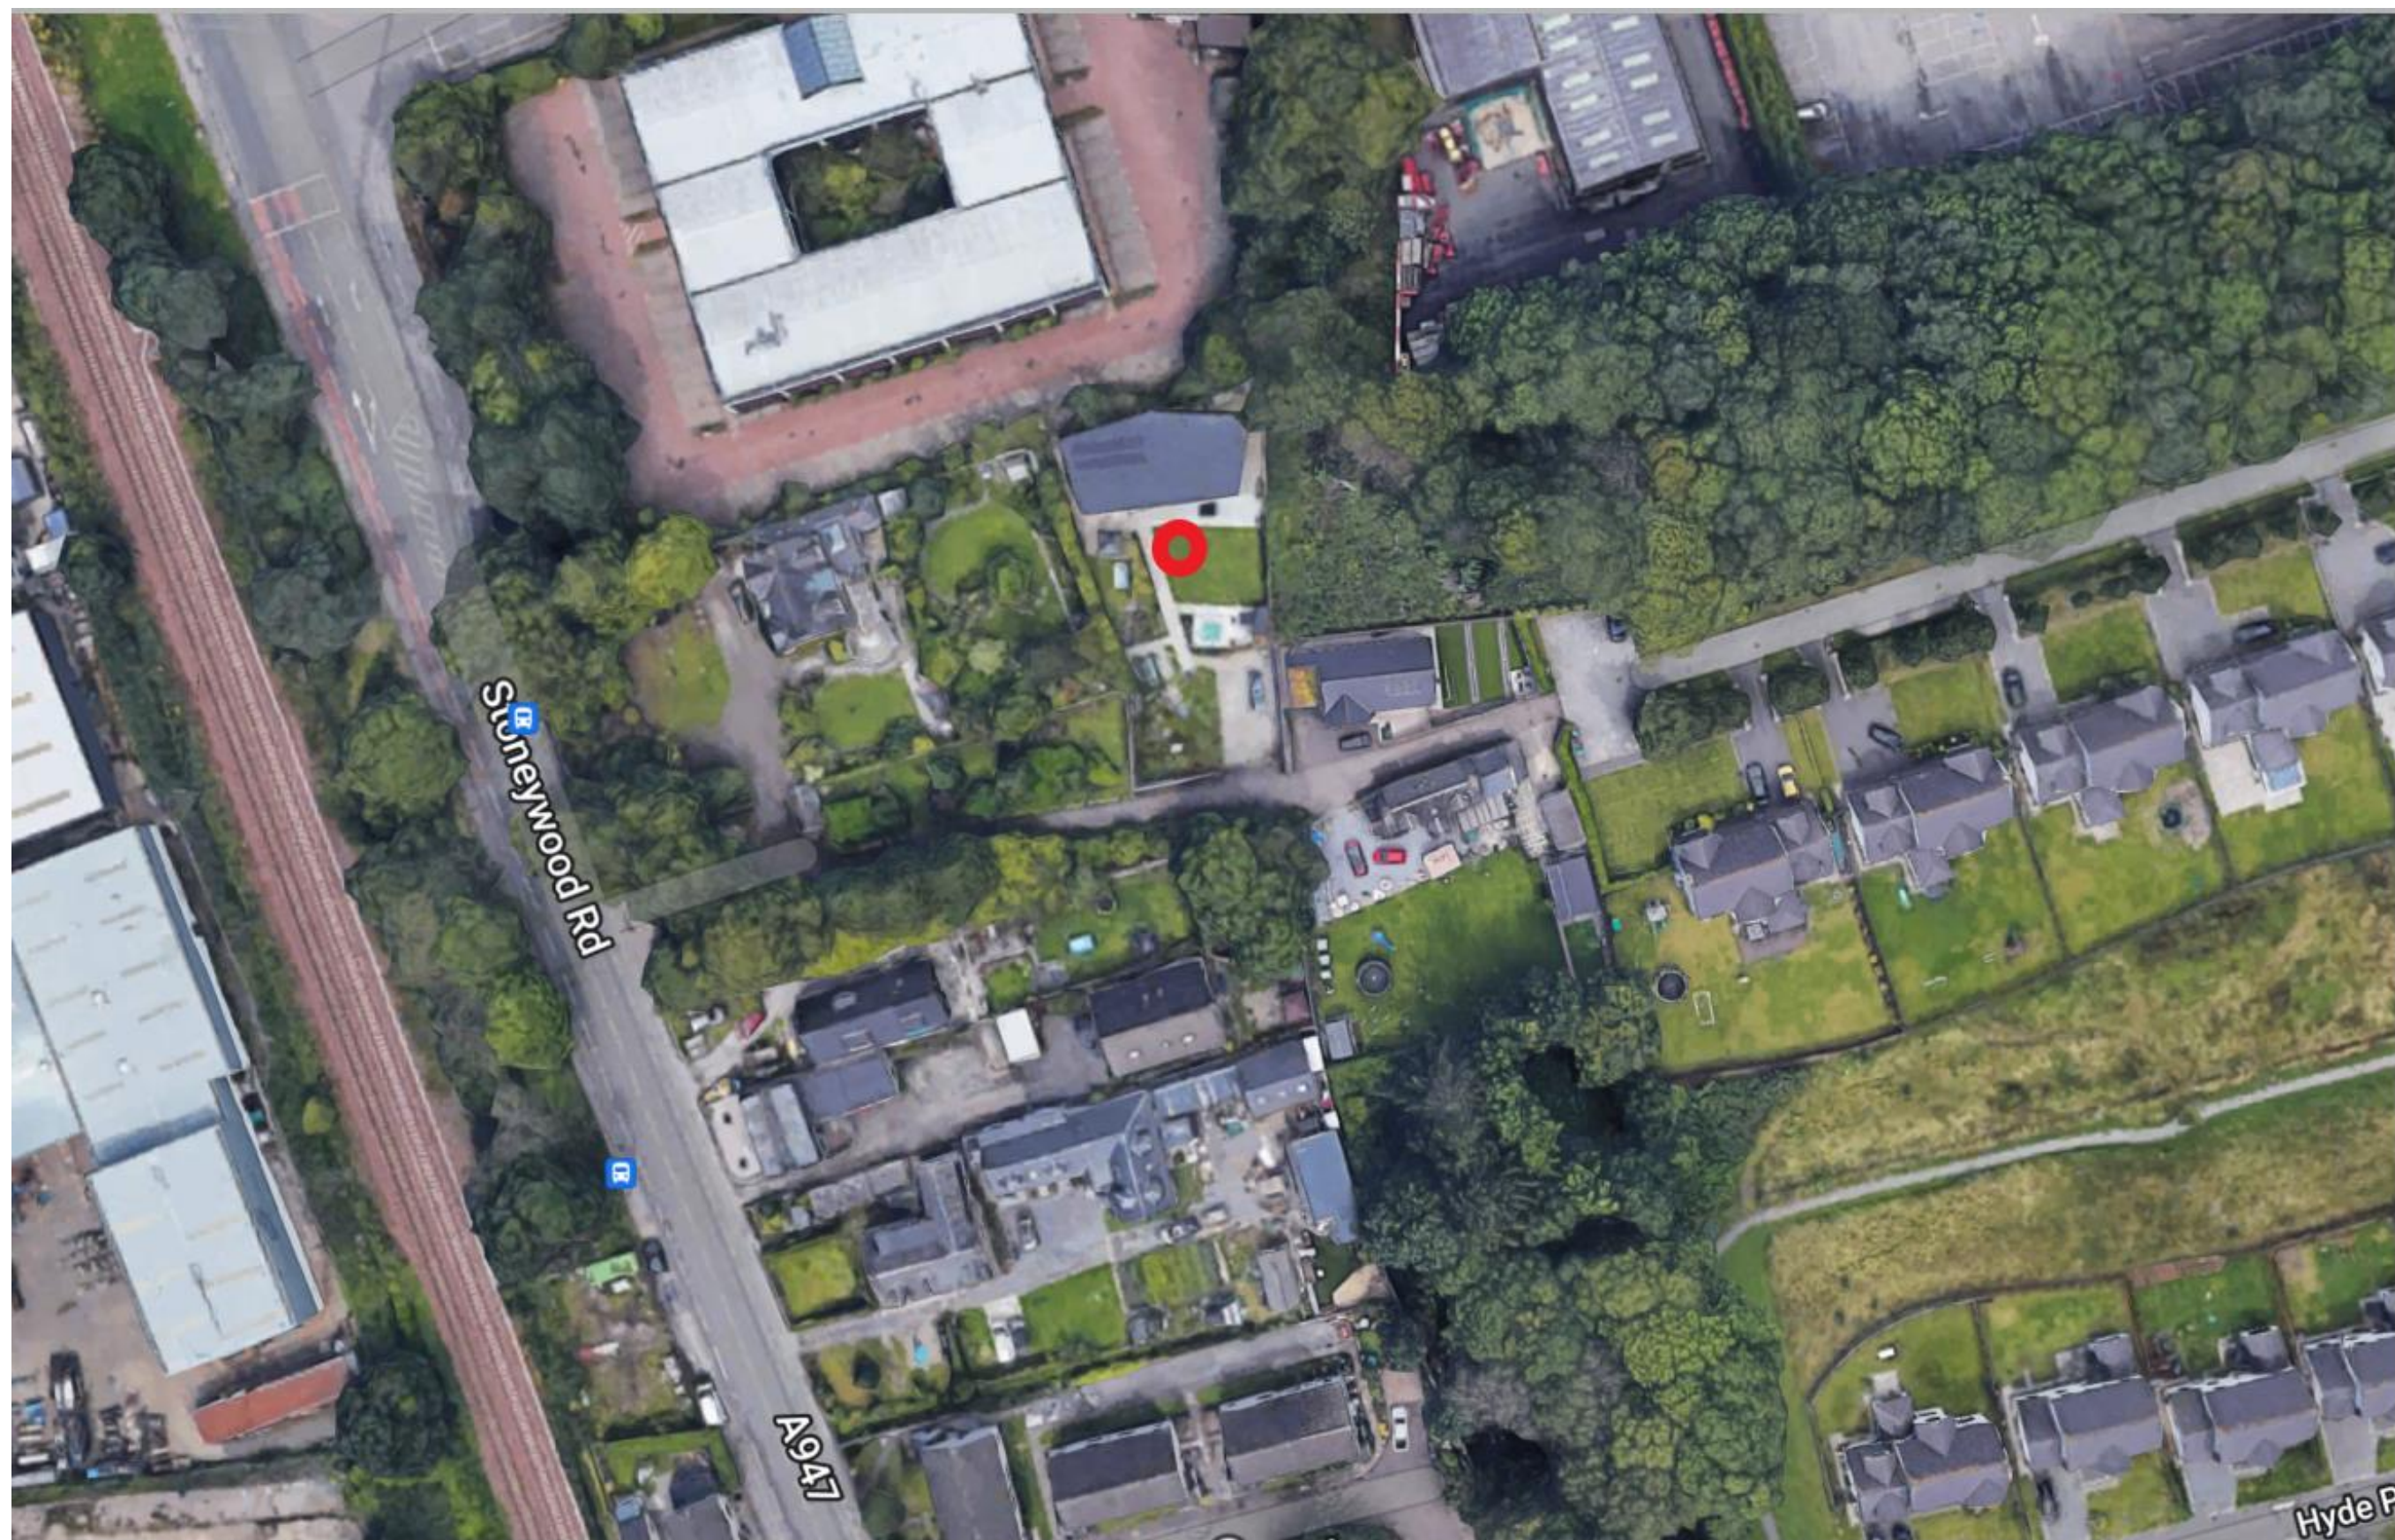


# Existing & Proposed Site Plan

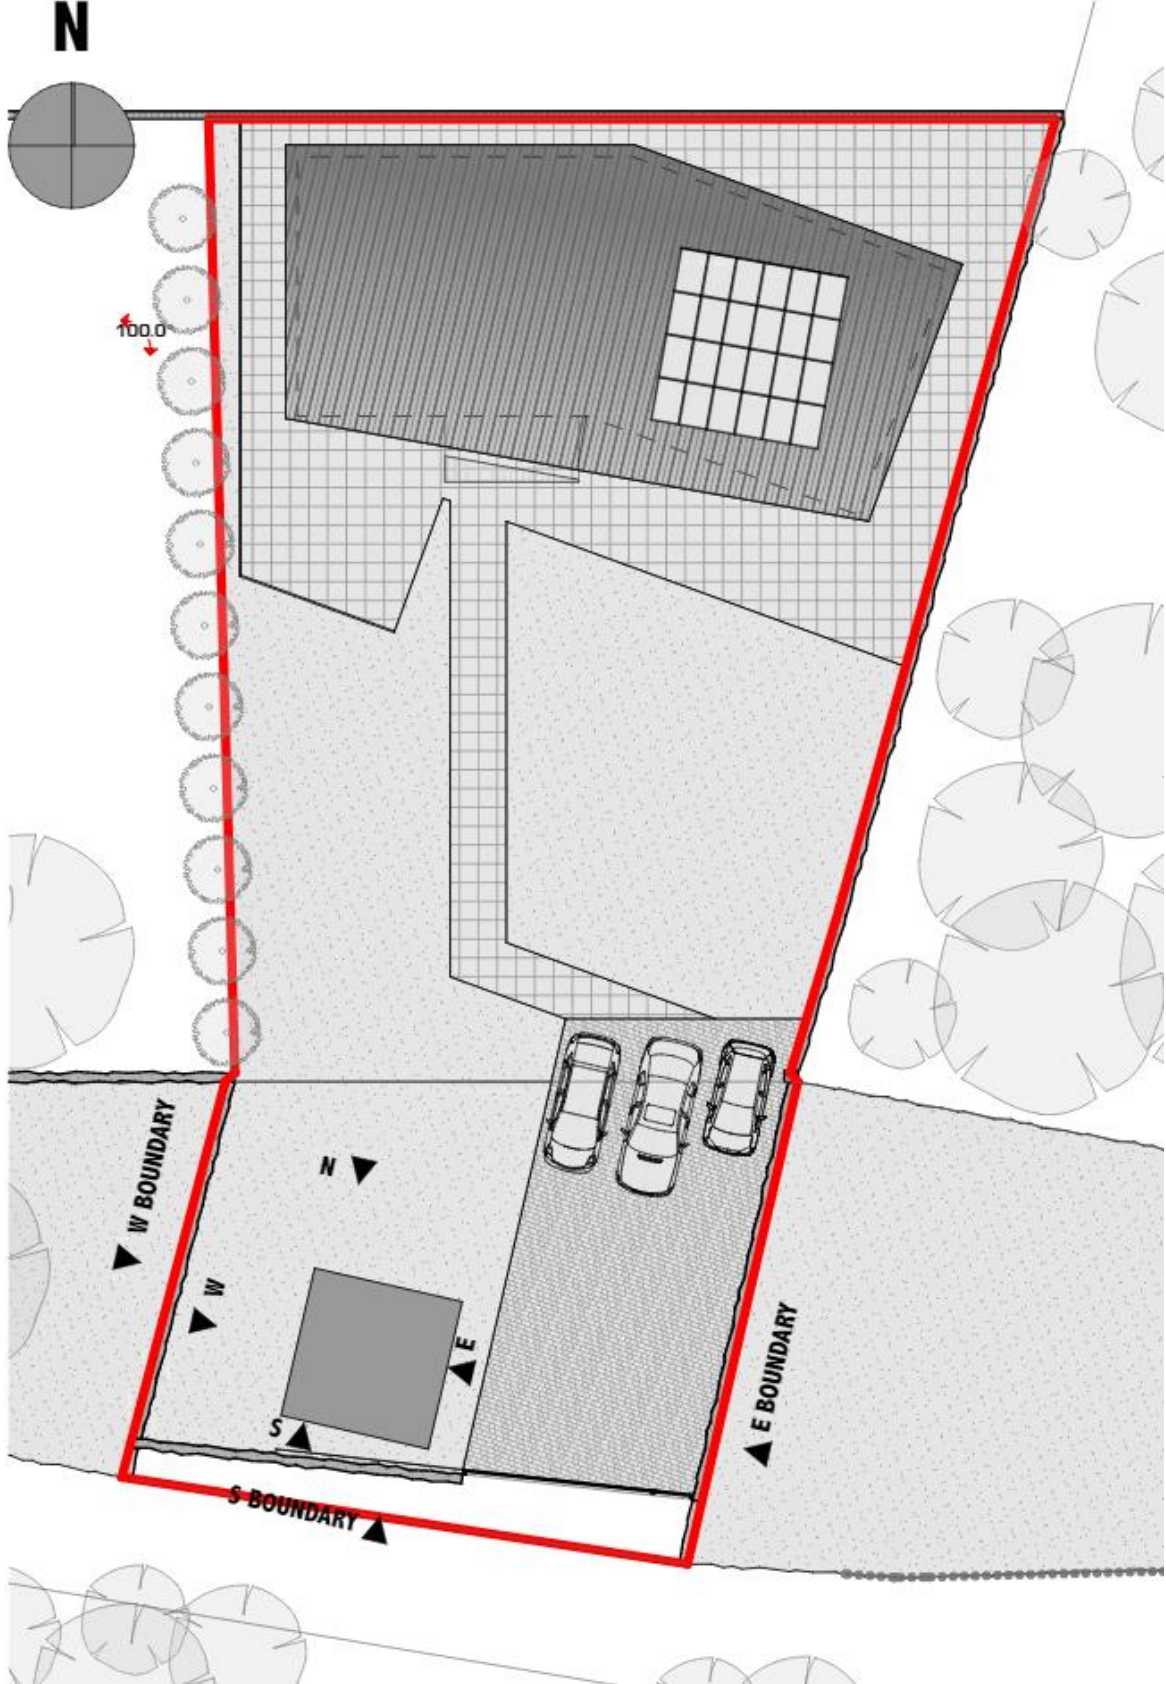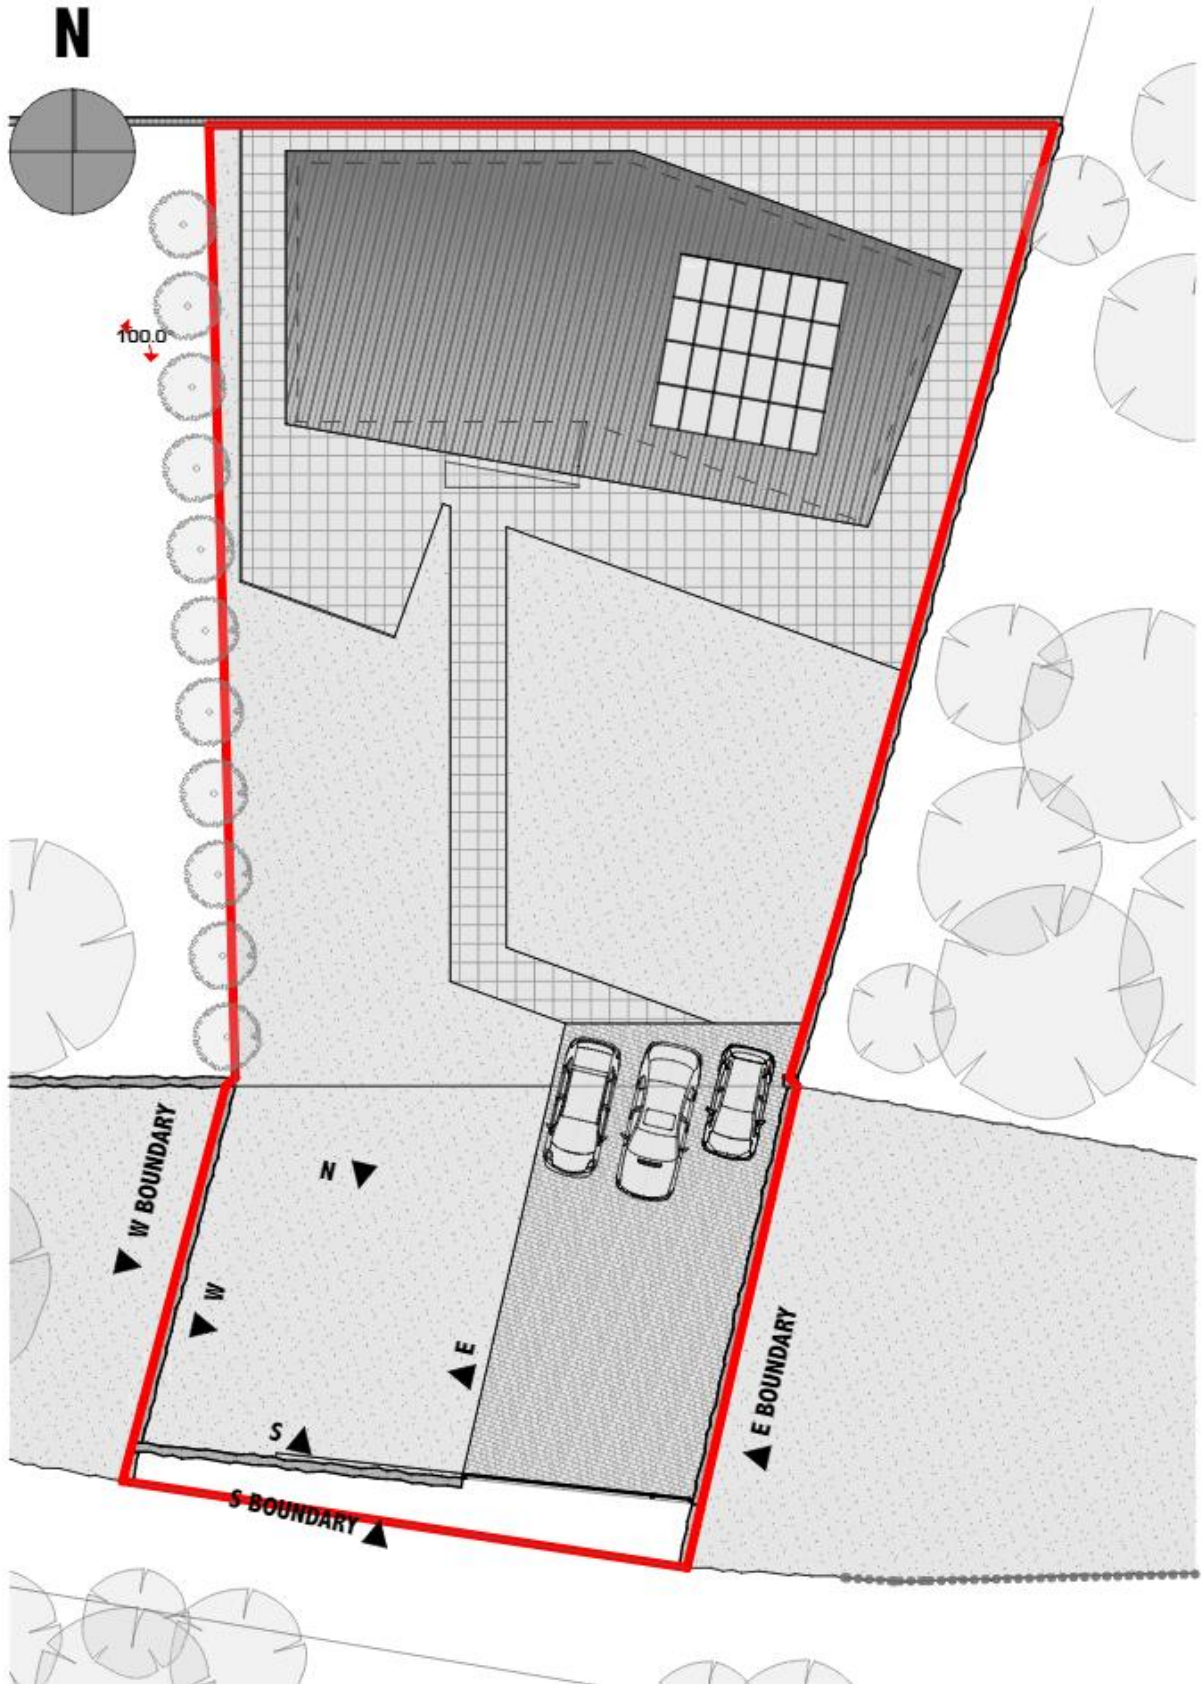


# Proposed Elevations



North Elevation

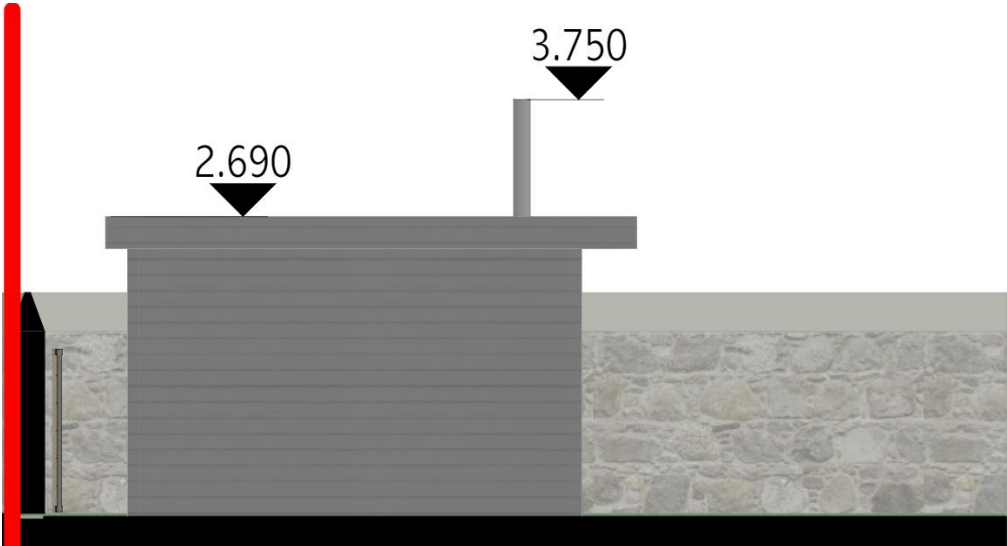

East Elevation

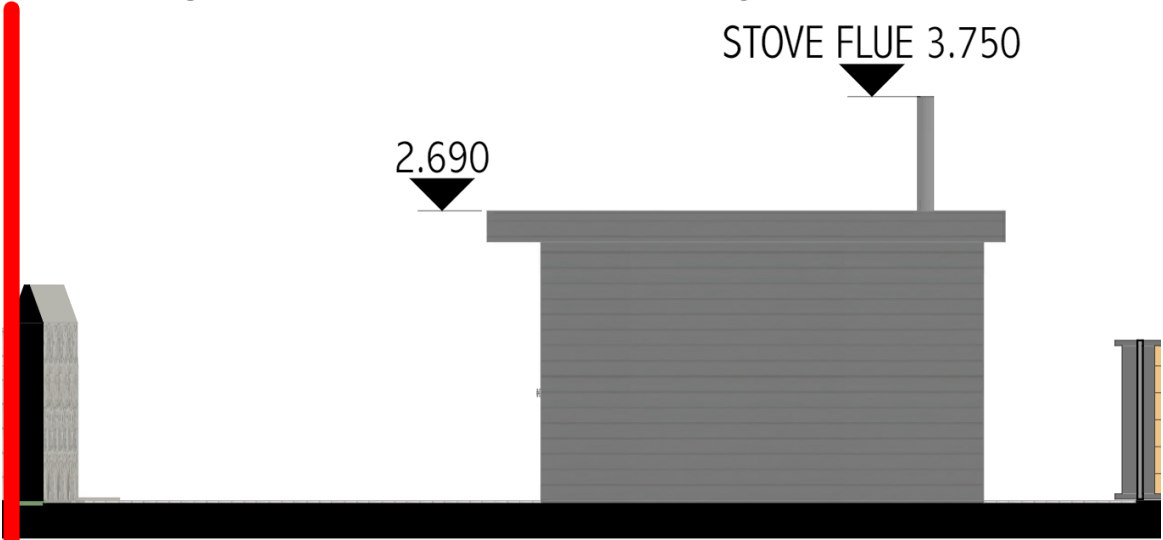

South Elevation



West Elevation

# Site Photos



# Site Photos



