


Appendix 1 – Wallace Tower Site Plan

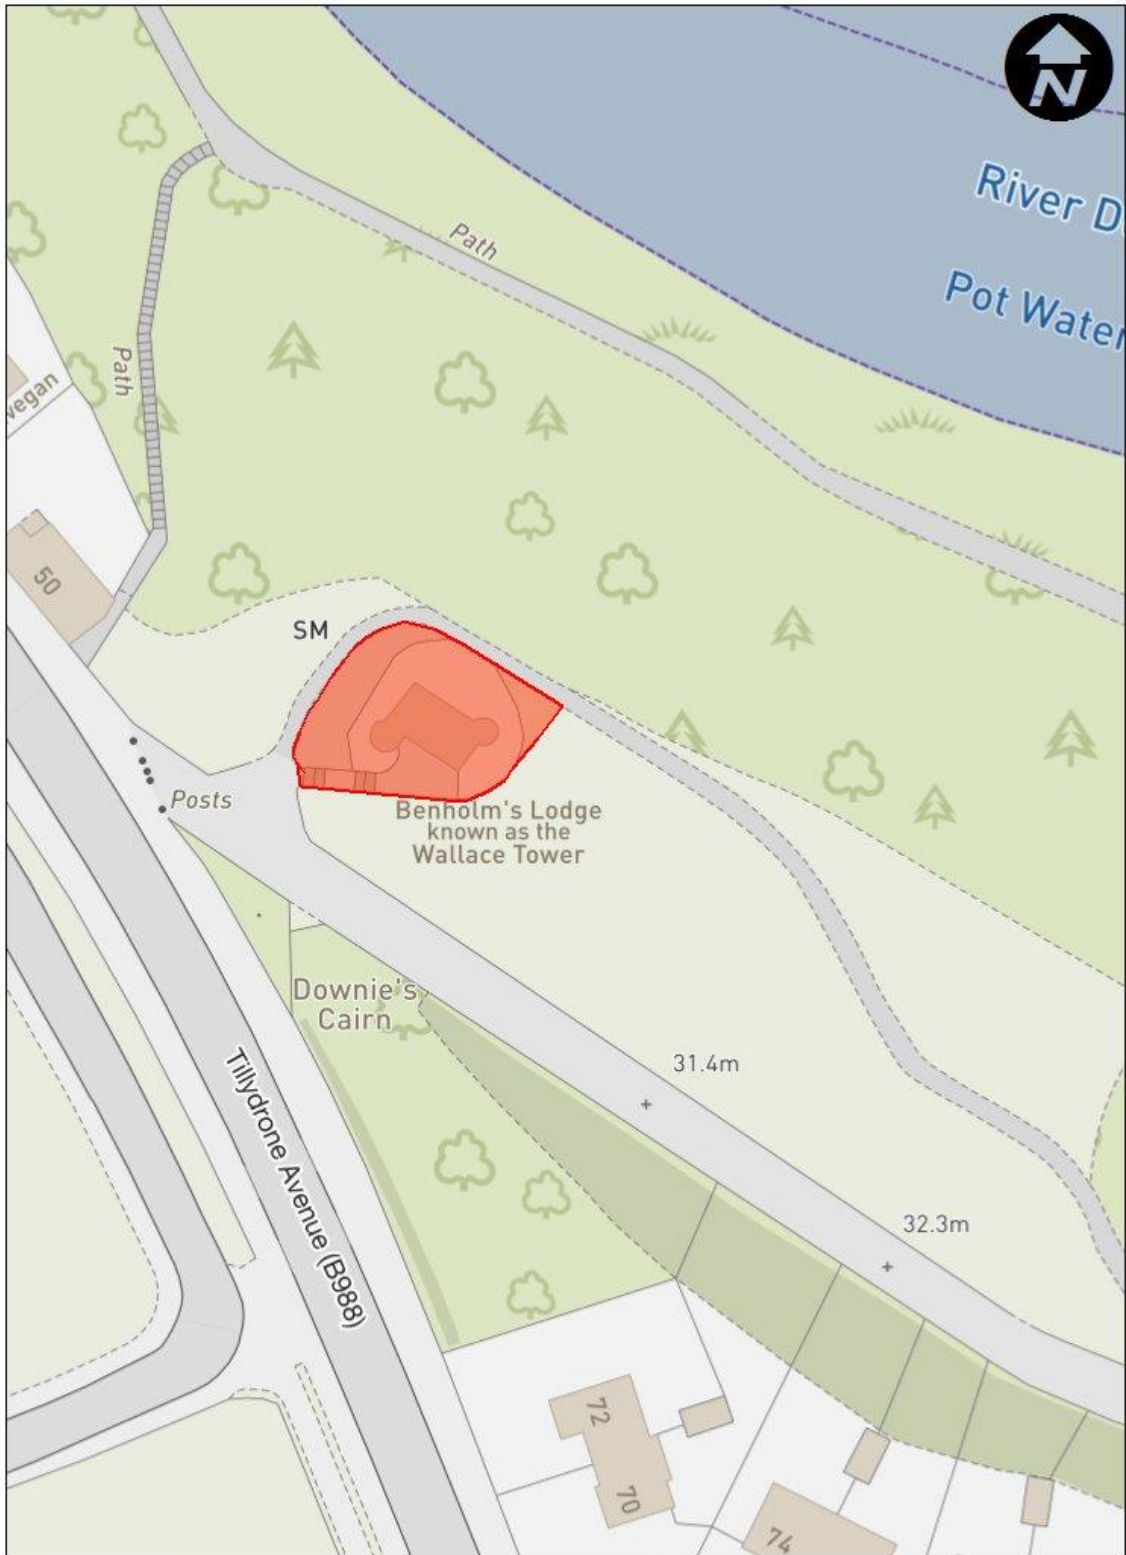

0 0.0075 0.015 0.03 km

1:661

© Crown Copyright. Aberdeen City Council 100023401