



GROUND FLOOR AREA 1 : 50

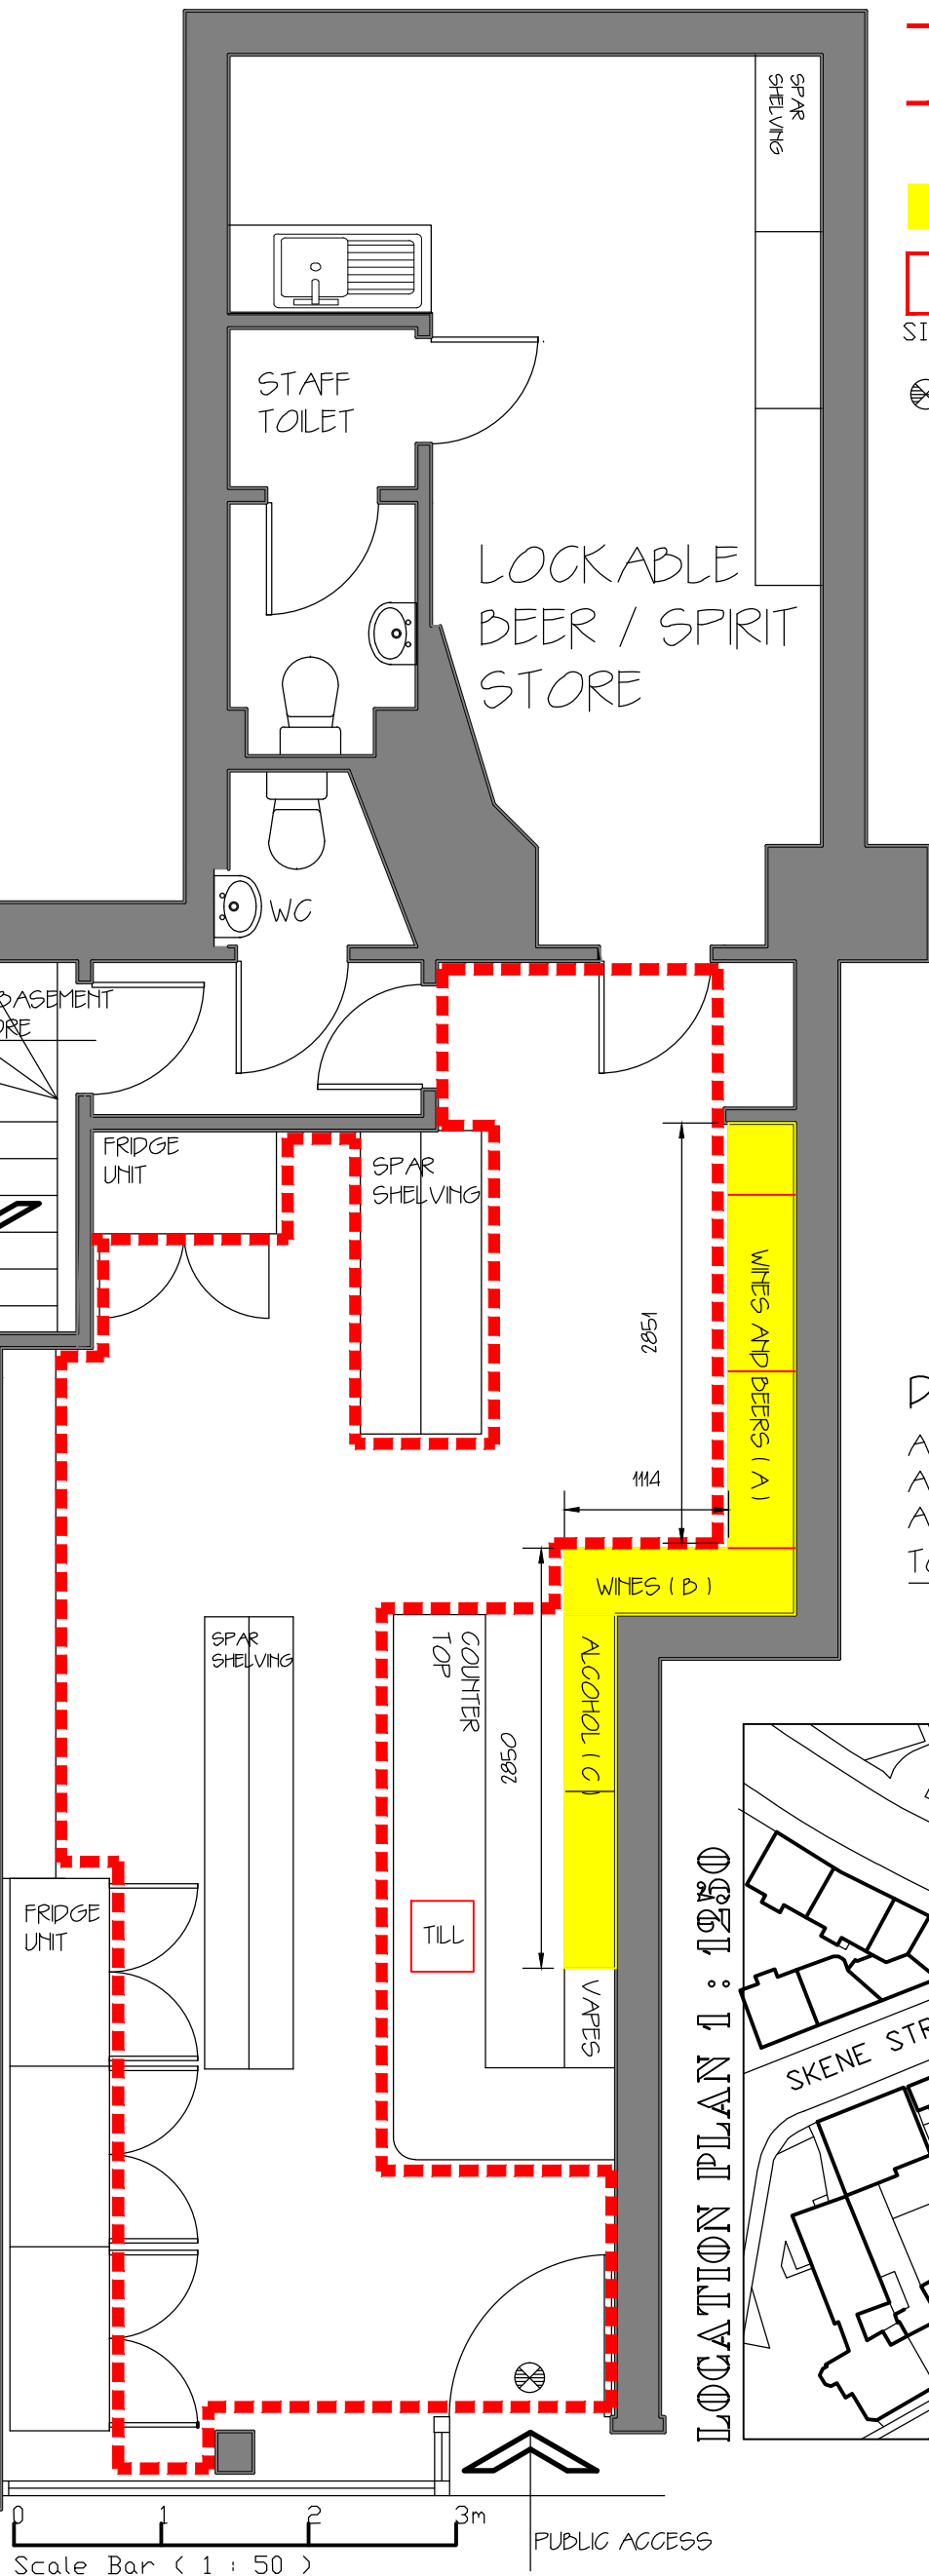



- Solid line indicates entire licenced premises
- Dashed line indicates limit of customer licenced area - children & young persons access
- Denotes Proposed Alcohol display locations
- SITE BOUNDARY
- Denotes emergency light

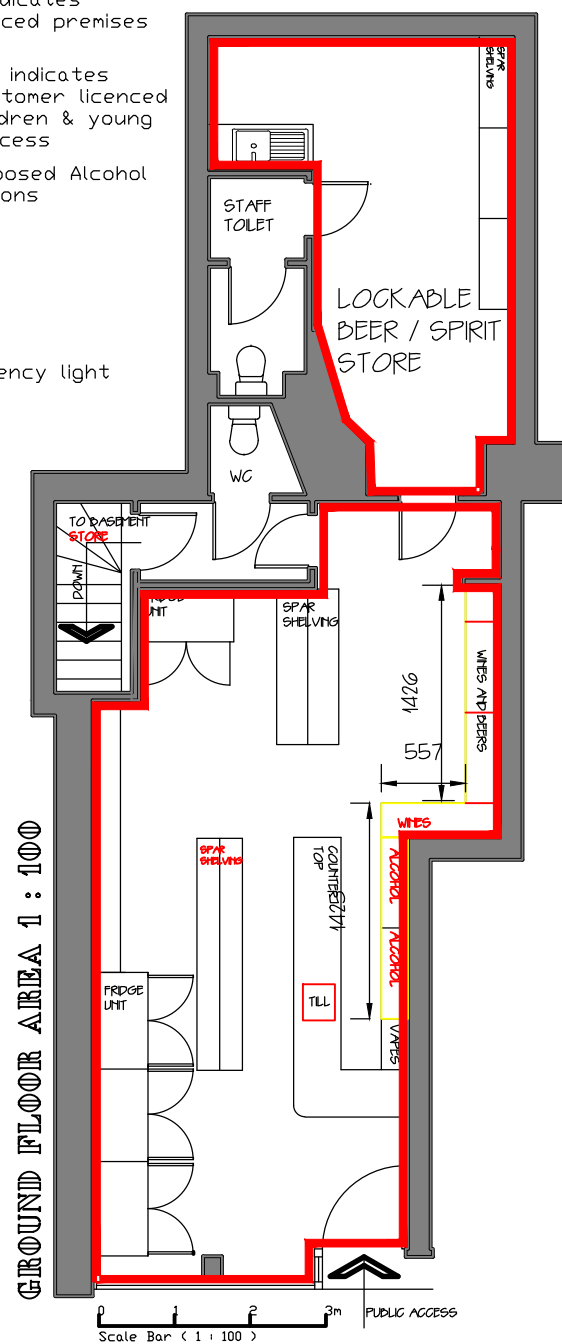

DISPLAY AREA :

AREA - A = 2.140 X 2.851 = 6.1015SQM
AREA - B = 2.140 X 1.114 = 2.3835SQM
AREA - C = 2.140 X 2.850 = 6.0995SQM
TOTAL DISPLAY AREA = 14.583 SQM

LOCATION PLAN 1 : 1250

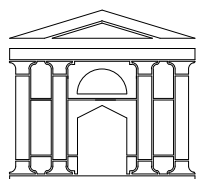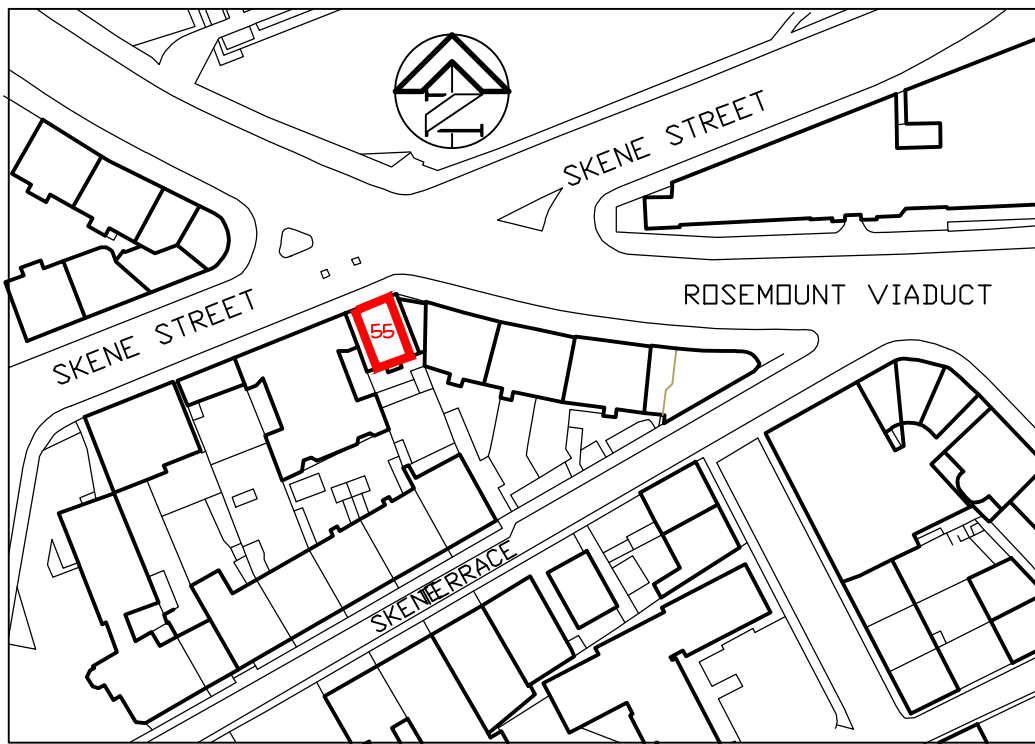

32MEIKLE GARDENS
WESTHILL
AB32 6WN
TEL 01224 467358
MOBILE 07831 409682

DEREK L YOUNG
CHARTERED ARCHITECT

JOB : PROPOSED ALCHOHOL LICENSING AT : 55 SKENE STREET, ABERDEEN. AB10 1QP			
DRAWING:	PROPOSED PLAN	SCALE:	1 : 50
DATE:			MARCH '25
CLIENT:	DRAWING NUMBER: 1127-01	JOB NUMBER: 1127	REVISIONS: REV - A