


X:\JOBS\5442\_02\_UNIONTERRACEGARDENS\_DETAILED\DESIGN\DRAWINGS\3.CONSTRUCTION\5442-LDA-00-ZZ-DR-L-8205.DWG

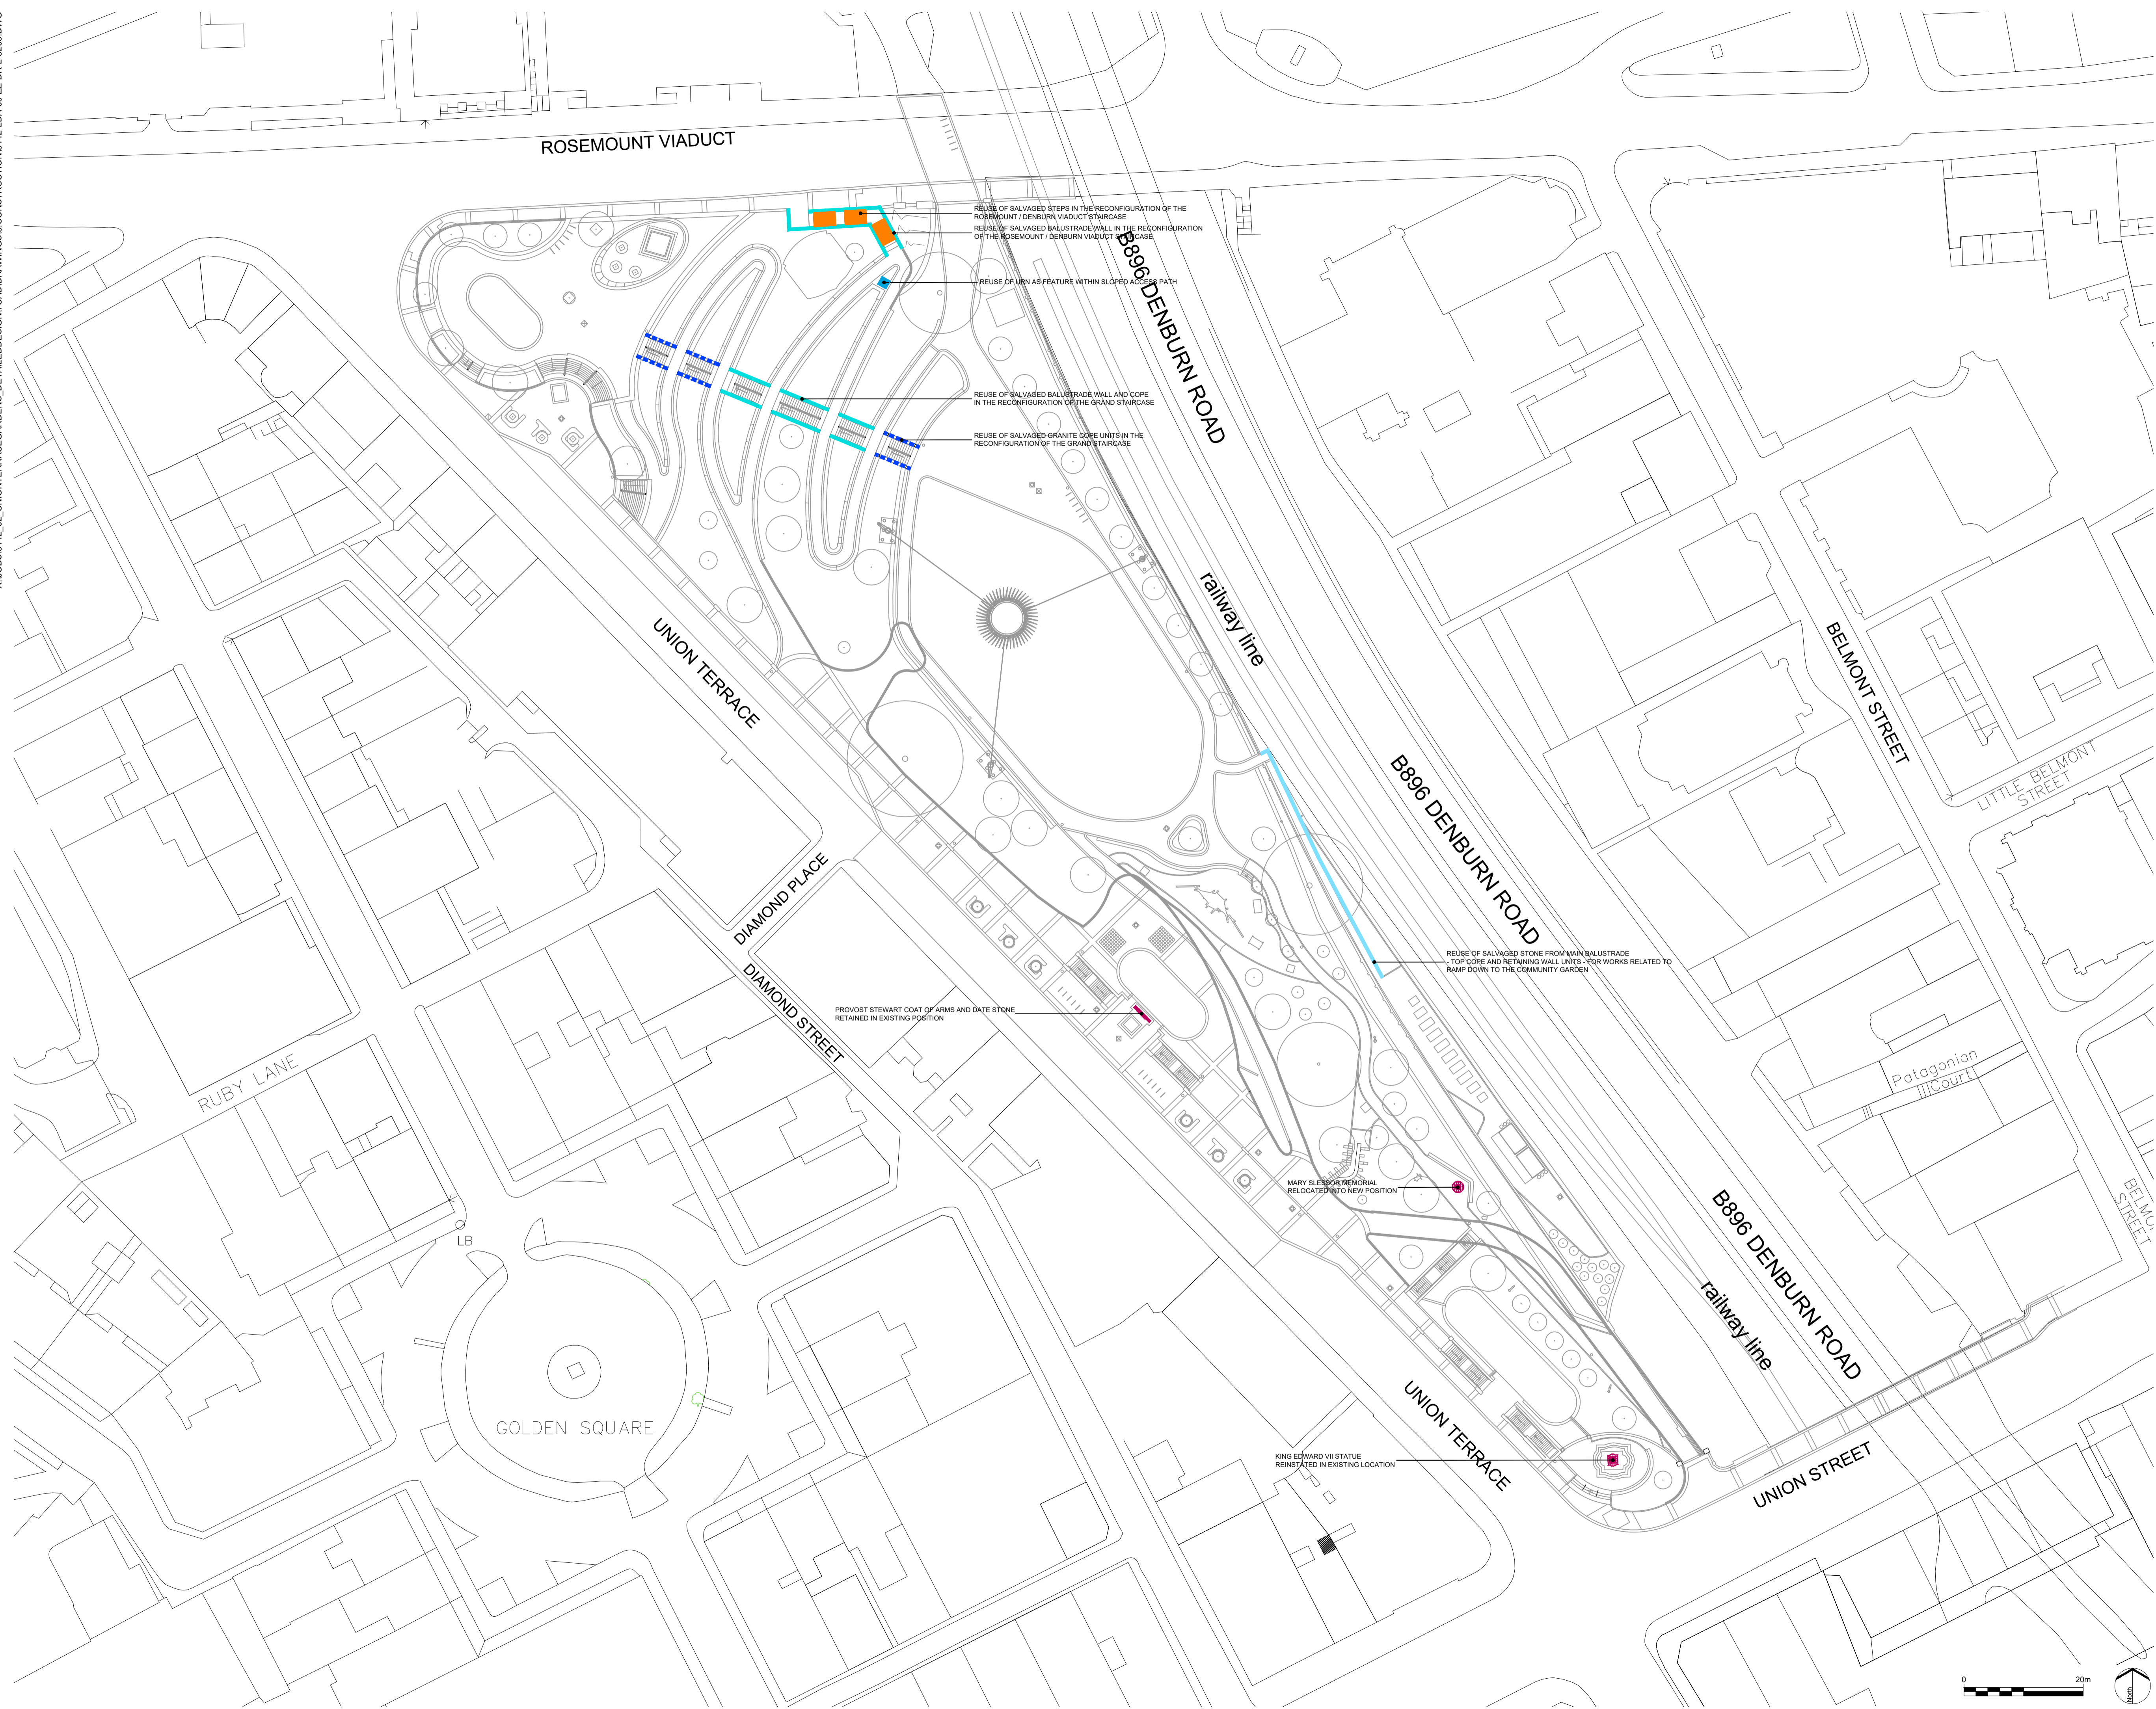

- LEGEND**
- REUSE OF GRANITE DOWNTAKINGS WITHIN PROPOSALS**
- Main Granite Balustrade Wall Cope to be reused for the reconfiguration of the Grand Staircase and Rosemount/Denburn Staircase
  - Reused Granite Balustrade Wall from Grand Staircase and Rosemount/Denburn Staircase (Rock Faced Dyce Grey Granite Wall + Dressed Kemnay Base Course)
  - Reused Grey Granite Stair Treads from access stairs from Upper to Lower Gardens and by Mary Slessor Memorial
  - Reused salvaged stone from Main Balustrade - top Cope and Retaining Wall - for works related to the ramp down to the Community Garden - cladding to new wall
  - Reused urn as feature within sloped access path

- HISTORIC FEATURES BEING RETAINED / REPOSITIONED WITHIN PROPOSALS**
- Provost Stewart Coat of Arms and Date Stone in White Kemnay Granite to be retained in existing position and protected during construction- minimal restoration works required.
  - Mary Slessor Memorial in White Kemnay Granite and surrounding Granite Square Sets to be carefully uplifted and repositioned as existing when relocated into new position.
  - Plinth and Statue of King Edward VII to junction of Union Street and Union Terrace to be carefully uplifted to allow roof slab works to be undertaken and reinstated in existing location on completion of works to roof toilets.

**Notes:**

For extent of existing granite downtakings refer to LDA Design drawing 5442-LDA-00-ZZ-DR-L-8204

Any surplus granite to be removed and transported from Union Terrace Gardens to Aberdeen City Council's dedicated storage facility (Sciattie Quarry, Bucksburn)

- READ THIS FIRST**
- Note for Contractors**  
This drawing should be considered along with the risk information contained in the CDM Pre Construction Information. This information will include details of the SIGNIFICANT risks which LDA Design has identified which may arise from constructing their designs shown on this drawing. A Competent Contractor should be aware of the typical risks associated with doing this work.
  - Note for Workers**  
DO NOT START YOUR WORK unless you know the Risks and Controls relating to the work on this drawing (including SAFE SEQUENCES OF WORK and EQUIPMENT).
  - Do not issue copies of parts of this drawing without the above Note for Workers (unless you are sure that the Workers can undertake the work safely).

C1	Construction Issue	REV.	RIW	19.08.2020
B	PLANNING ISSUE		KT	06.02.2020
A	PLANNING ISSUE		KT	17.01.2020
REV.	DESCRIPTION		ATP.	DATE

**LDA DESIGN**

PROJECT TITLE  
UNION TERRACE GARDENS

DRAWING TITLE  
Proposed Reuse of Granite Downtakings

ISSUED BY Glasgow T: 0141 222 9780  
DATE Nov 2019 DRAWN MGu  
SCALE: A1 1:500 CHECKED JWa  
STATUS Construction APPROVED KT

**DWG. NO 5442-LDA-00-ZZ-DR-L-8205-C**

No dimensions are to be scaled from this drawing. All dimensions are to be checked on site. Area measurements for indicative purposes only.

© LDA Design Consulting Ltd. Quality Assured to BS EN ISO 9001 : 2015  
Sources Ordnance Survey